


BUILDING INDEX

- A FACILITY ADMINISTRATION AND STAFF SERVICES
- B CENTRAL CONTROL/SECURITY ADMIN./VISITATION
- C HEALTH SERVICES
- D FOOD SERVICES / DINING / LAUNDRY
- E ACADEMIC/VOCATIONAL EDUCATION
- G TRICOR INDUSTRIES
- K SALLYPORT
- M FACILITY MAINTENANCE/WAREHOUSE
- W HIGH SECURITY HOUSING PROGRAMS
- X HIGH SECURITY HOUSING PROGRAMS
- Y RECREATION
- 906 K-9 KENNELS
- 1 MAXIMUM SECURITY HOUSING UNIT
- 2 MAXIMUM SECURITY HOUSING UNIT
- 3 MAXIMUM SECURITY HOUSING UNIT
- 4 CLOSE \ MAXIMUM HOUSING UNIT
- 5 CLOSE SECURITY HOUSING UNIT
- 6 MEDIUM SECURITY HOUSING UNIT
- 901 TRACTOR SHED
- 906 KENNEL
- 944 SEWER LIFT STATION

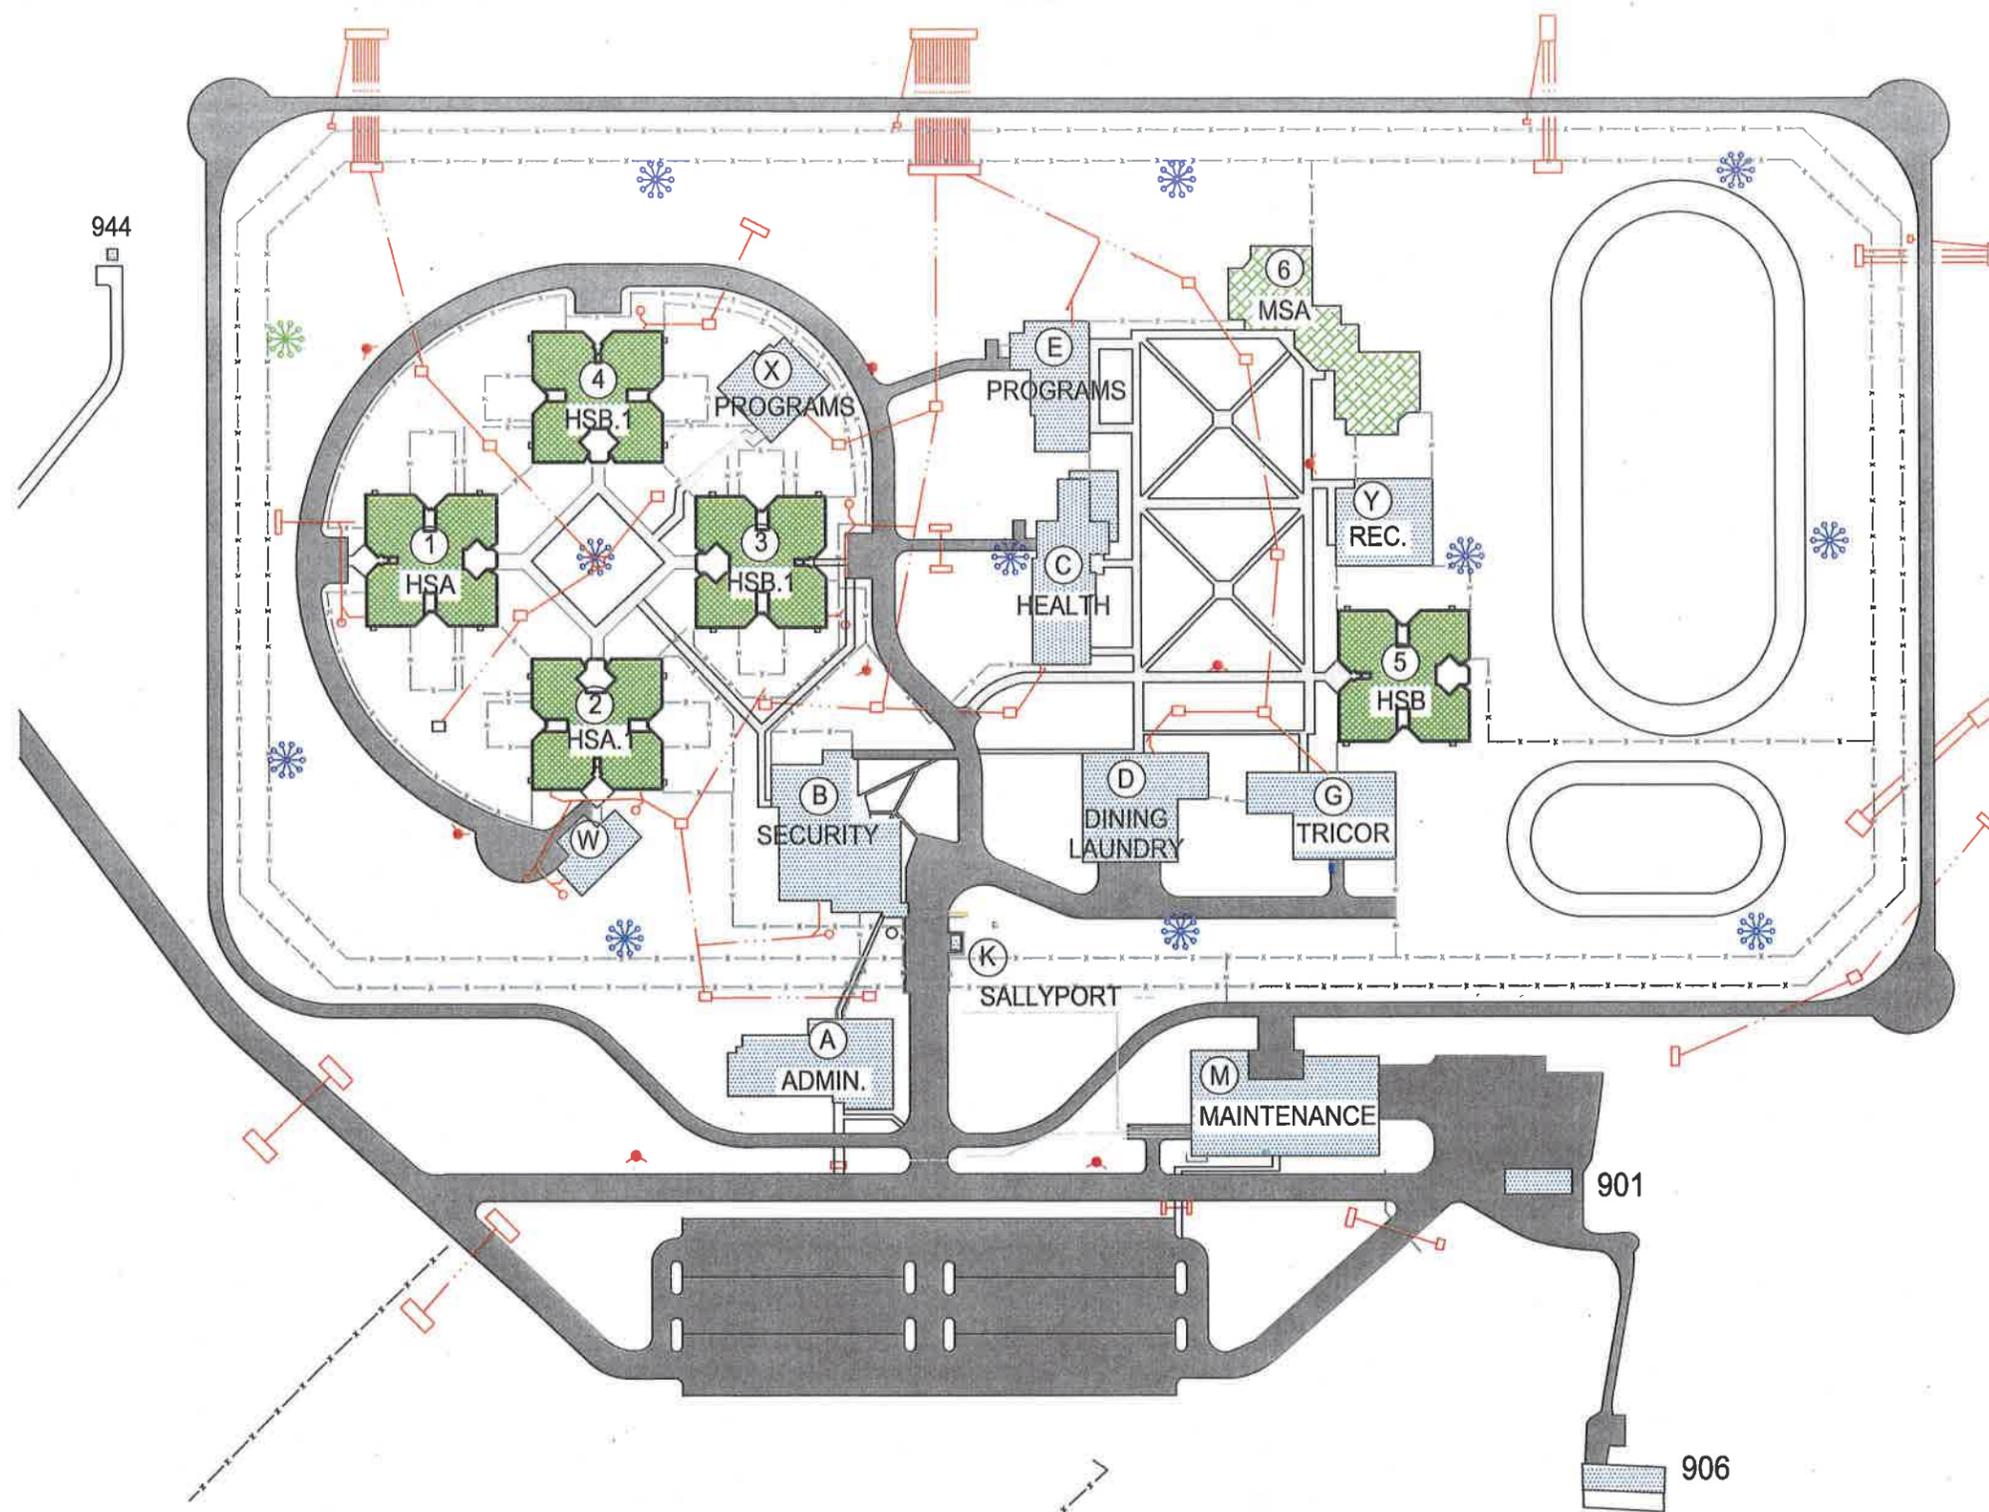


OTHER SYMBOLS

- HI MAST LIGHT
- FIRE HYDRANT
- STORMWATER OUTFALL



RMSI COLOR SITE PLAN

1"=200' SCALE

 

REV 3 DATE: 11/19/13

RMSI
DAVIDSON COUNTY