

**DOCUMENT CHANGES**

Description	Date
REV-3	09.20.24

Issue Description	CONSTRUCTION DOCUMENTS
Original Issue Date	07.19.24
Project No	22196.00
Drawn By	JWF
Checked By	JF
Drawing Title	

**GROUND FLOOR ORIENTATION PLAN**

Sheet Number

**A1.00**

GRAPHIC SCALE: 1" = 1'-0" 1/8" 1/4" 3/8" 1/2" 3/4" 1" 1 1/4" 1 1/2" 1 3/4" 2" 2 1/4" 2 1/2" 2 3/4" 3" 3 1/4" 3 1/2" 3 3/4" 4" 4 1/4" 4 1/2" 4 3/4" 5" 5 1/4" 5 1/2" 5 3/4" 6" 6 1/4" 6 1/2" 6 3/4" 7" 7 1/4" 7 1/2" 7 3/4" 8" 8 1/4" 8 1/2" 8 3/4" 9" 9 1/4" 9 1/2" 9 3/4" 10" 10 1/4" 10 1/2" 10 3/4" 11" 11 1/4" 11 1/2" 11 3/4" 12" 12 1/4" 12 1/2" 12 3/4" 13" 13 1/4" 13 1/2" 13 3/4" 14" 14 1/4" 14 1/2" 14 3/4" 15" 15 1/4" 15 1/2" 15 3/4" 16" 16 1/4" 16 1/2" 16 3/4" 17" 17 1/4" 17 1/2" 17 3/4" 18" 18 1/4" 18 1/2" 18 3/4" 19" 19 1/4" 19 1/2" 19 3/4" 20" 20 1/4" 20 1/2" 20 3/4" 21" 21 1/4" 21 1/2" 21 3/4" 22" 22 1/4" 22 1/2" 22 3/4" 23" 23 1/4" 23 1/2" 23 3/4" 24" 24 1/4" 24 1/2" 24 3/4" 25" 25 1/4" 25 1/2" 25 3/4" 26" 26 1/4" 26 1/2" 26 3/4" 27" 27 1/4" 27 1/2" 27 3/4" 28" 28 1/4" 28 1/2" 28 3/4" 29" 29 1/4" 29 1/2" 29 3/4" 30" 30 1/4" 30 1/2" 30 3/4" 31" 31 1/4" 31 1/2" 31 3/4" 32" 32 1/4" 32 1/2" 32 3/4" 33" 33 1/4" 33 1/2" 33 3/4" 34" 34 1/4" 34 1/2" 34 3/4" 35" 35 1/4" 35 1/2" 35 3/4" 36" 36 1/4" 36 1/2" 36 3/4" 37" 37 1/4" 37 1/2" 37 3/4" 38" 38 1/4" 38 1/2" 38 3/4" 39" 39 1/4" 39 1/2" 39 3/4" 40" 40 1/4" 40 1/2" 40 3/4" 41" 41 1/4" 41 1/2" 41 3/4" 42" 42 1/4" 42 1/2" 42 3/4" 43" 43 1/4" 43 1/2" 43 3/4" 44" 44 1/4" 44 1/2" 44 3/4" 45" 45 1/4" 45 1/2" 45 3/4" 46" 46 1/4" 46 1/2" 46 3/4" 47" 47 1/4" 47 1/2" 47 3/4" 48" 48 1/4" 48 1/2" 48 3/4" 49" 49 1/4" 49 1/2" 49 3/4" 50" 50 1/4" 50 1/2" 50 3/4" 51" 51 1/4" 51 1/2" 51 3/4" 52" 52 1/4" 52 1/2" 52 3/4" 53" 53 1/4" 53 1/2" 53 3/4" 54" 54 1/4" 54 1/2" 54 3/4" 55" 55 1/4" 55 1/2" 55 3/4" 56" 56 1/4" 56 1/2" 56 3/4" 57" 57 1/4" 57 1/2" 57 3/4" 58" 58 1/4" 58 1/2" 58 3/4" 59" 59 1/4" 59 1/2" 59 3/4" 60" 60 1/4" 60 1/2" 60 3/4" 61" 61 1/4" 61 1/2" 61 3/4" 62" 62 1/4" 62 1/2" 62 3/4" 63" 63 1/4" 63 1/2" 63 3/4" 64" 64 1/4" 64 1/2" 64 3/4" 65" 65 1/4" 65 1/2" 65 3/4" 66" 66 1/4" 66 1/2" 66 3/4" 67" 67 1/4" 67 1/2" 67 3/4" 68" 68 1/4" 68 1/2" 68 3/4" 69" 69 1/4" 69 1/2" 69 3/4" 70" 70 1/4" 70 1/2" 70 3/4" 71" 71 1/4" 71 1/2" 71 3/4" 72" 72 1/4" 72 1/2" 72 3/4" 73" 73 1/4" 73 1/2" 73 3/4" 74" 74 1/4" 74 1/2" 74 3/4" 75" 75 1/4" 75 1/2" 75 3/4" 76" 76 1/4" 76 1/2" 76 3/4" 77" 77 1/4" 77 1/2" 77 3/4" 78" 78 1/4" 78 1/2" 78 3/4" 79" 79 1/4" 79 1/2" 79 3/4" 80" 80 1/4" 80 1/2" 80 3/4" 81" 81 1/4" 81 1/2" 81 3/4" 82" 82 1/4" 82 1/2" 82 3/4" 83" 83 1/4" 83 1/2" 83 3/4" 84" 84 1/4" 84 1/2" 84 3/4" 85" 85 1/4" 85 1/2" 85 3/4" 86" 86 1/4" 86 1/2" 86 3/4" 87" 87 1/4" 87 1/2" 87 3/4" 88" 88 1/4" 88 1/2" 88 3/4" 89" 89 1/4" 89 1/2" 89 3/4" 90" 90 1/4" 90 1/2" 90 3/4" 91" 91 1/4" 91 1/2" 91 3/4" 92" 92 1/4" 92 1/2" 92 3/4" 93" 93 1/4" 93 1/2" 93 3/4" 94" 94 1/4" 94 1/2" 94 3/4" 95" 95 1/4" 95 1/2" 95 3/4" 96" 96 1/4" 96 1/2" 96 3/4" 97" 97 1/4" 97 1/2" 97 3/4" 98" 98 1/4" 98 1/2" 98 3/4" 99" 99 1/4" 99 1/2" 99 3/4" 100" 100 1/4" 100 1/2" 100 3/4" 101" 101 1/4" 101 1/2" 101 3/4" 102" 102 1/4" 102 1/2" 102 3/4" 103" 103 1/4" 103 1/2" 103 3/4" 104" 104 1/4" 104 1/2" 104 3/4" 105" 105 1/4" 105 1/2" 105 3/4" 106" 106 1/4" 106 1/2" 106 3/4" 107" 107 1/4" 107 1/2" 107 3/4" 108" 108 1/4" 108 1/2" 108 3/4" 109" 109 1/4" 109 1/2" 109 3/4" 110" 110 1/4" 110 1/2" 110 3/4" 111" 111 1/4" 111 1/2" 111 3/4" 112" 112 1/4" 112 1/2" 112 3/4" 113" 113 1/4" 113 1/2" 113 3/4" 114" 114 1/4" 114 1/2" 114 3/4" 115" 115 1/4" 115 1/2" 115 3/4" 116" 116 1/4" 116 1/2" 116 3/4" 117" 117 1/4" 117 1/2" 117 3/4" 118" 118 1/4" 118 1/2" 118 3/4" 119" 119 1/4" 119 1/2" 119 3/4" 120" 120 1/4" 120 1/2" 120 3/4" 121" 121 1/4" 121 1/2" 121 3/4" 122" 122 1/4" 122 1/2" 122 3/4" 123" 123 1/4" 123 1/2" 123 3/4" 124" 124 1/4" 124 1/2" 124 3/4" 125" 125 1/4" 125 1/2" 125 3/4" 126" 126 1/4" 126 1/2" 126 3/4" 127" 127 1/4" 127 1/2" 127 3/4" 128" 128 1/4" 128 1/2" 128 3/4" 129" 129 1/4" 129 1/2" 129 3/4" 130" 130 1/4" 130 1/2" 130 3/4" 131" 131 1/4" 131 1/2" 131 3/4" 132" 132 1/4" 132 1/2" 132 3/4" 133" 133 1/4" 133 1/2" 133 3/4" 134" 134 1/4" 134 1/2" 134 3/4" 135" 135 1/4" 135 1/2" 135 3/4" 136" 136 1/4" 136 1/2" 136 3/4" 137" 137 1/4" 137 1/2" 137 3/4" 138" 138 1/4" 138 1/2" 138 3/4" 139" 139 1/4" 139 1/2" 139 3/4" 140" 140 1/4" 140 1/2" 140 3/4" 141" 141 1/4" 141 1/2" 141 3/4" 142" 142 1/4" 142 1/2" 142 3/4" 143" 143 1/4" 143 1/2" 143 3/4" 144" 144 1/4" 144 1/2" 144 3/4" 145" 145 1/4" 145 1/2" 145 3/4" 146" 146 1/4" 146 1/2" 146 3/4" 147" 147 1/4" 147 1/2" 147 3/4" 148" 148 1/4" 148 1/2" 148 3/4" 149" 149 1/4" 149 1/2" 149 3/4" 150" 150 1/4" 150 1/2" 150 3/4" 151" 151 1/4" 151 1/2" 151 3/4" 152" 152 1/4" 152 1/2" 152 3/4" 153" 153 1/4" 153 1/2" 153 3/4" 154" 154 1/4" 154 1/2" 154 3/4" 155" 155 1/4" 155 1/2" 155 3/4" 156" 156 1/4" 156 1/2" 156 3/4" 157" 157 1/4" 157 1/2" 157 3/4" 158" 158 1/4" 158 1/2" 158 3/4" 159" 159 1/4" 159 1/2" 159 3/4" 160" 160 1/4" 160 1/2" 160 3/4" 161" 161 1/4" 161 1/2" 161 3/4" 162" 162 1/4" 162 1/2" 162 3/4" 163" 163 1/4" 163 1/2" 163 3/4" 164" 164 1/4" 164 1/2" 164 3/4" 165" 165 1/4" 165 1/2" 165 3/4" 166" 166 1/4" 166 1/2" 166 3/4" 167" 167 1/4" 167 1/2" 167 3/4" 168" 168 1/4" 168 1/2" 168 3/4" 169" 169 1/4" 169 1/2" 169 3/4" 170" 170 1/4" 170 1/2" 170 3/4" 171" 171 1/4" 171 1/2" 171 3/4" 172" 172 1/4" 172 1/2" 172 3/4" 173" 173 1/4" 173 1/2" 173 3/4" 174" 174 1/4" 174 1/2" 174 3/4" 175" 175 1/4" 175 1/2" 175 3/4" 176" 176 1/4" 176 1/2" 176 3/4" 177" 177 1/4" 177 1/2" 177 3/4" 178" 178 1/4" 178 1/2" 178 3/4" 179" 179 1/4" 179 1/2" 179 3/4" 180" 180 1/4" 180 1/2" 180 3/4" 181" 181 1/4" 181 1/2" 181 3/4" 182" 182 1/4" 182 1/2" 182 3/4" 183" 183 1/4" 183 1/2" 183 3/4" 184" 184 1/4" 184 1/2" 184 3/4" 185" 185 1/4" 185 1/2" 185 3/4" 186" 186 1/4" 186 1/2" 186 3/4" 187" 187 1/4" 187 1/2" 187 3/4" 188" 188 1/4" 188 1/2" 188 3/4" 189" 189 1/4" 189 1/2" 189 3/4" 190" 190 1/4" 190 1/2" 190 3/4" 191" 191 1/4" 191 1/2" 191 3/4" 192" 192 1/4" 192 1/2" 192 3/4" 193" 193 1/4" 193 1/2" 193 3/4" 194" 194 1/4" 194 1/2" 194 3/4" 195" 195 1/4" 195 1/2" 195 3/4" 196" 196 1/4" 196 1/2" 196 3/4" 197" 197 1/4" 197 1/2" 197 3/4" 198" 198 1/4" 198 1/2" 198 3/4" 199" 199 1/4" 199 1/2" 199 3/4" 200" 200 1/4" 200 1/2" 200 3/4" 201" 201 1/4" 201 1/2" 201 3/4" 202" 202 1/4" 202 1/2" 202 3/4" 203" 203 1/4" 203 1/2" 203 3/4" 204" 204 1/4" 204 1/2" 204 3/4" 205" 205 1/4" 205 1/2" 205 3/4" 206" 206 1/4" 206 1/2" 206 3/4" 207" 207 1/4" 207 1/2" 207 3/4" 208" 208 1/4" 208 1/2" 208 3/4" 209" 209 1/4" 209 1/2" 209 3/4" 210" 210 1/4" 210 1/2" 210 3/4" 211" 211 1/4" 211 1/2" 211 3/4" 212" 212 1/4" 212 1/2" 212 3/4" 213" 213 1/4" 213 1/2" 213 3/4" 214" 214 1/4" 214 1/2" 214 3/4" 215" 215 1/4" 215 1/2" 215 3/4" 216" 216 1/4" 216 1/2" 216 3/4" 217" 217 1/4" 217 1/2" 217 3/4" 218" 218 1/4" 218 1/2" 218 3/4" 219" 219 1/4" 219 1/2" 219 3/4" 220" 220 1/4" 220 1/2" 220 3/4" 221" 221 1/4" 221 1/2" 221 3/4" 222" 222 1/4" 222 1/2" 222 3/4" 223" 223 1/4" 223 1/2" 223 3/4" 224" 224 1/4" 224 1/2" 224 3/4" 225" 225 1/4" 225 1/2" 225 3/4" 226" 226 1/4" 226 1/2" 226 3/4" 227" 227 1/4" 227 1/2" 227 3/4" 228" 228 1/4" 228 1/2" 228 3/4" 229" 229 1/4" 229 1/2" 229 3/4" 230" 230 1/4" 230 1/2" 230 3/4" 231" 231 1/4" 231 1/2" 231 3/4" 232" 232 1/4" 232 1/2" 232 3/4" 233" 233 1/4" 233 1/2" 233 3/4" 234" 234 1/4" 234 1/2" 234 3/4" 235" 235 1/4" 235 1/2" 235 3/4" 236" 236 1/4" 236 1/2" 236 3/4" 237" 237 1/4" 237 1/2" 237 3/4" 238" 238 1/4" 238 1/2" 238 3/4" 239" 239 1/4" 239 1/2" 239 3/4" 240" 240 1/4" 240 1/2" 240 3/4" 241" 241 1/4" 241 1/2" 241 3/4" 242" 242 1/4" 242 1/2" 242 3/4" 243" 243 1/4" 243 1/2" 243 3/4" 244" 244 1/4" 244 1/2" 244 3/4" 245" 245 1/4" 245 1/2" 245 3/4" 246" 246 1/4" 246 1/2" 246 3/4" 247" 247 1/4" 247 1/2" 247 3/4" 248" 248 1/4" 248 1/2" 248 3/4" 249" 249 1/4" 249 1/2" 249 3/4" 250" 250 1/4" 250 1/2" 250 3/4" 251" 251 1/4" 251 1/2" 251 3/4" 252" 252 1/4" 252 1/2" 252 3/4" 253" 253 1/4" 253 1/2" 253 3/4" 254" 254 1/4" 254 1/2" 254 3/4" 255" 255 1/4" 255 1/2" 255 3/4" 256" 256 1/4" 256 1/2" 256 3/4" 257" 257 1/4" 257 1/2" 257 3/4" 258" 258 1/4" 258 1/2" 258 3/4" 259" 259 1/4" 259 1/2" 259 3/4" 260" 260 1/4" 260 1/2" 260 3/4" 261" 261 1/4" 261 1/2" 261 3/4" 262" 262 1/4" 262 1/2" 262 3/4" 263" 263 1/4" 263 1/2" 263 3/4" 264" 264 1/4" 264 1/2" 264 3/4" 265" 265 1/4" 265 1/2" 265 3/4" 266" 266 1/4" 266 1/2" 266 3/4" 267" 267 1/4" 267 1/2" 267 3/4" 268" 268 1/4" 268 1/2" 268 3/4" 269" 269 1/4" 269 1/2" 269 3/4" 270" 270 1/4" 270 1/2" 270 3/4" 271" 271 1/4" 271 1/2" 271 3/4" 272" 272 1/4" 272 1/2" 272 3/4" 273" 273 1/4" 273 1/2" 273 3/4" 274" 274 1/4" 274 1/2" 274 3/4" 275" 275 1/4" 275 1/2" 275 3/4" 276" 276 1/4" 276 1/2" 276 3/4" 277" 277 1/4" 277 1/2" 277 3/4" 278" 278 1/4" 278 1/2" 278 3/4" 279" 279 1/4" 279 1/2" 279 3/4" 280" 280 1/4" 280 1/2" 280 3/4" 281" 281 1/4" 281 1/2" 281 3/4" 282" 282 1/4" 282 1/2" 282 3/4" 283" 283 1/4" 283 1/2" 283 3/4" 284" 284 1/4" 284 1/2" 284 3/4" 285" 285 1/4" 285 1/2" 285 3/4" 286" 286 1/4" 286 1/2" 286 3/4" 287" 287 1/4" 287 1/2" 287 3/4" 288" 288 1/4" 288 1/2" 288 3/4" 289" 289 1/4" 289 1/2" 289 3/4" 290" 290 1/4" 290 1/2" 290 3/4" 291" 291 1/4" 291 1/2" 291 3/4" 292" 292 1/4" 292 1/2" 292 3/4" 293" 293 1/4" 293 1/2" 293 3/4" 294" 294 1/4" 294 1/2" 294 3/4" 295" 295 1/4" 295 1/2" 295 3/4" 296" 296 1/4" 296 1/2" 296 3/4" 297" 297 1/4" 297 1/2" 297 3/4" 298" 298 1/4" 298 1/2" 298 3/4" 299" 299 1/4" 299 1/2" 299 3/4" 300" 300 1/4" 300 1/2" 300 3/4" 301" 301 1/4" 301 1/2" 301 3/4" 302" 302 1/4" 302 1/2" 302 3/4" 303" 303 1/4" 303 1/2" 303 3/4" 304" 304 1/4" 304 1/2" 304 3/4" 305" 305 1/4" 305 1/2" 305 3/4" 306" 306 1/4" 306 1/2" 306 3/4" 307" 307 1/4" 307 1/2" 307 3/4" 308" 308 1/4" 308 1/2" 308 3/4" 309" 309 1/4" 309 1/2" 309 3/4" 310" 310 1/4" 310 1/2" 310 3/4" 311" 311 1/4" 311 1/2" 311 3/4" 312" 312 1/4" 312 1/2" 312 3/4" 313" 313 1/4" 313 1/2" 313 3/4" 314" 314 1/4" 314 1/2" 314 3/4" 315" 315 1/4" 315 1/2" 315 3/4" 316" 316 1/4" 316 1/2" 316 3/4" 317" 317 1/4" 317 1/2" 317 3/4" 318" 318 1/4" 318 1/2" 318 3/4" 319" 319 1/4" 319 1/2" 319 3/4" 320" 320 1/4" 320 1/2" 320 3/4" 321" 321 1/4" 321 1/2" 321 3/4" 322" 322 1/4" 322 1/2" 322 3/4" 323" 323 1/4" 323 1/2" 323 3/4" 324" 324 1/4" 324 1/2" 324 3/4" 325" 325 1/4" 325 1/2" 325 3/4" 326" 326 1/4" 326 1/2" 326 3/4" 327" 327 1/4" 327 1/2" 327 3/4" 328" 328 1/4" 328 1/2" 328 3/4" 329" 329 1/4" 329 1/2" 329 3/4" 330" 330 1/4" 330 1/2" 330 3/4" 331" 331 1/4" 331 1/2" 331 3/4" 332" 332 1/4" 332 1/2" 332 3/4" 333" 333 1/4" 333 1/2" 333 3/4" 334" 334 1/4" 334 1/2" 334 3/4" 335" 335 1/4" 335 1/2" 335 3/4" 336" 336 1/4" 336 1/2" 336 3/4" 337" 337 1/4" 337 1/2" 337 3/4" 338" 338 1/4" 338 1/2" 338 3/4" 339" 339 1/4" 339 1/2" 339 3/4" 340" 340 1/4" 340 1/2" 340 3/4" 341" 341 1/4" 341 1/2" 341 3/4" 342" 342 1/4" 342 1/2" 342 3/4" 343" 343 1/4" 343 1/2" 343 3/4" 344" 344 1/4" 344 1/2" 344 3/4" 345" 345 1/4" 345 1/2" 345 3/4" 346" 346 1/4" 346 1/2" 346 3/4" 347" 347 1/4" 347 1/2" 347 3/4" 348" 348 1/4" 348 1/2" 348 3/4" 349" 349 1/4" 349 1/2" 349 3/4" 350" 350 1/4" 350 1/2" 350 3/4" 351" 351 1/4" 351 1/2" 351 3/4" 352" 352 1/4" 352 1/2" 352 3/4" 353" 353 1/4" 353 1/2" 353 3/4" 354" 354 1/4" 354 1/2" 354 3/4" 355" 355 1/4" 355 1/2" 355 3/4" 356" 356 1/4" 356 1/2" 356 3/4" 357" 357 1/4" 357 1/2" 357 3/4" 358" 358 1/4" 358 1/2" 358 3/4" 359" 359 1/4" 359 1/2" 359 3/4" 360" 360 1/4" 360 1/2" 360 3/4" 361" 361 1/4" 361 1/2" 361 3/4" 362" 362 1/4" 362 1/2" 362 3/4" 363" 363 1/4" 363 1/2" 363 3/4" 364" 364 1/4" 364 1/2" 364 3/4" 365" 365 1/4" 365 1/2" 365

**DOCUMENT CHANGES**

Revision	Description	Date
REV-3		09.20.24


Issue Description	CONSTRUCTION DOCUMENTS
Original Issue Date	07.19.24
Project No	22186.00
Drawn By	JWF
Checked By	JF
Drawing Title	

**1ST FLOOR ORIENTATION PLAN**


Sheet Number

**A1.01**

GRAPHIC SCALE: 1" = 1'-0"  
GRAPHIC SCALE: 1/16" = 1'-0"  
GRAPHIC SCALE: 3/32" = 1'-0"  
GRAPHIC SCALE: 1/8" = 1'-0"  
GRAPHIC SCALE: 3/16" = 1'-0"  
GRAPHIC SCALE: 1/4" = 1'-0"  
GRAPHIC SCALE: 3/8" = 1'-0"  
GRAPHIC SCALE: 1/2" = 1'-0"  
GRAPHIC SCALE: 3/4" = 1'-0"  
GRAPHIC SCALE: 1" = 1'-0"

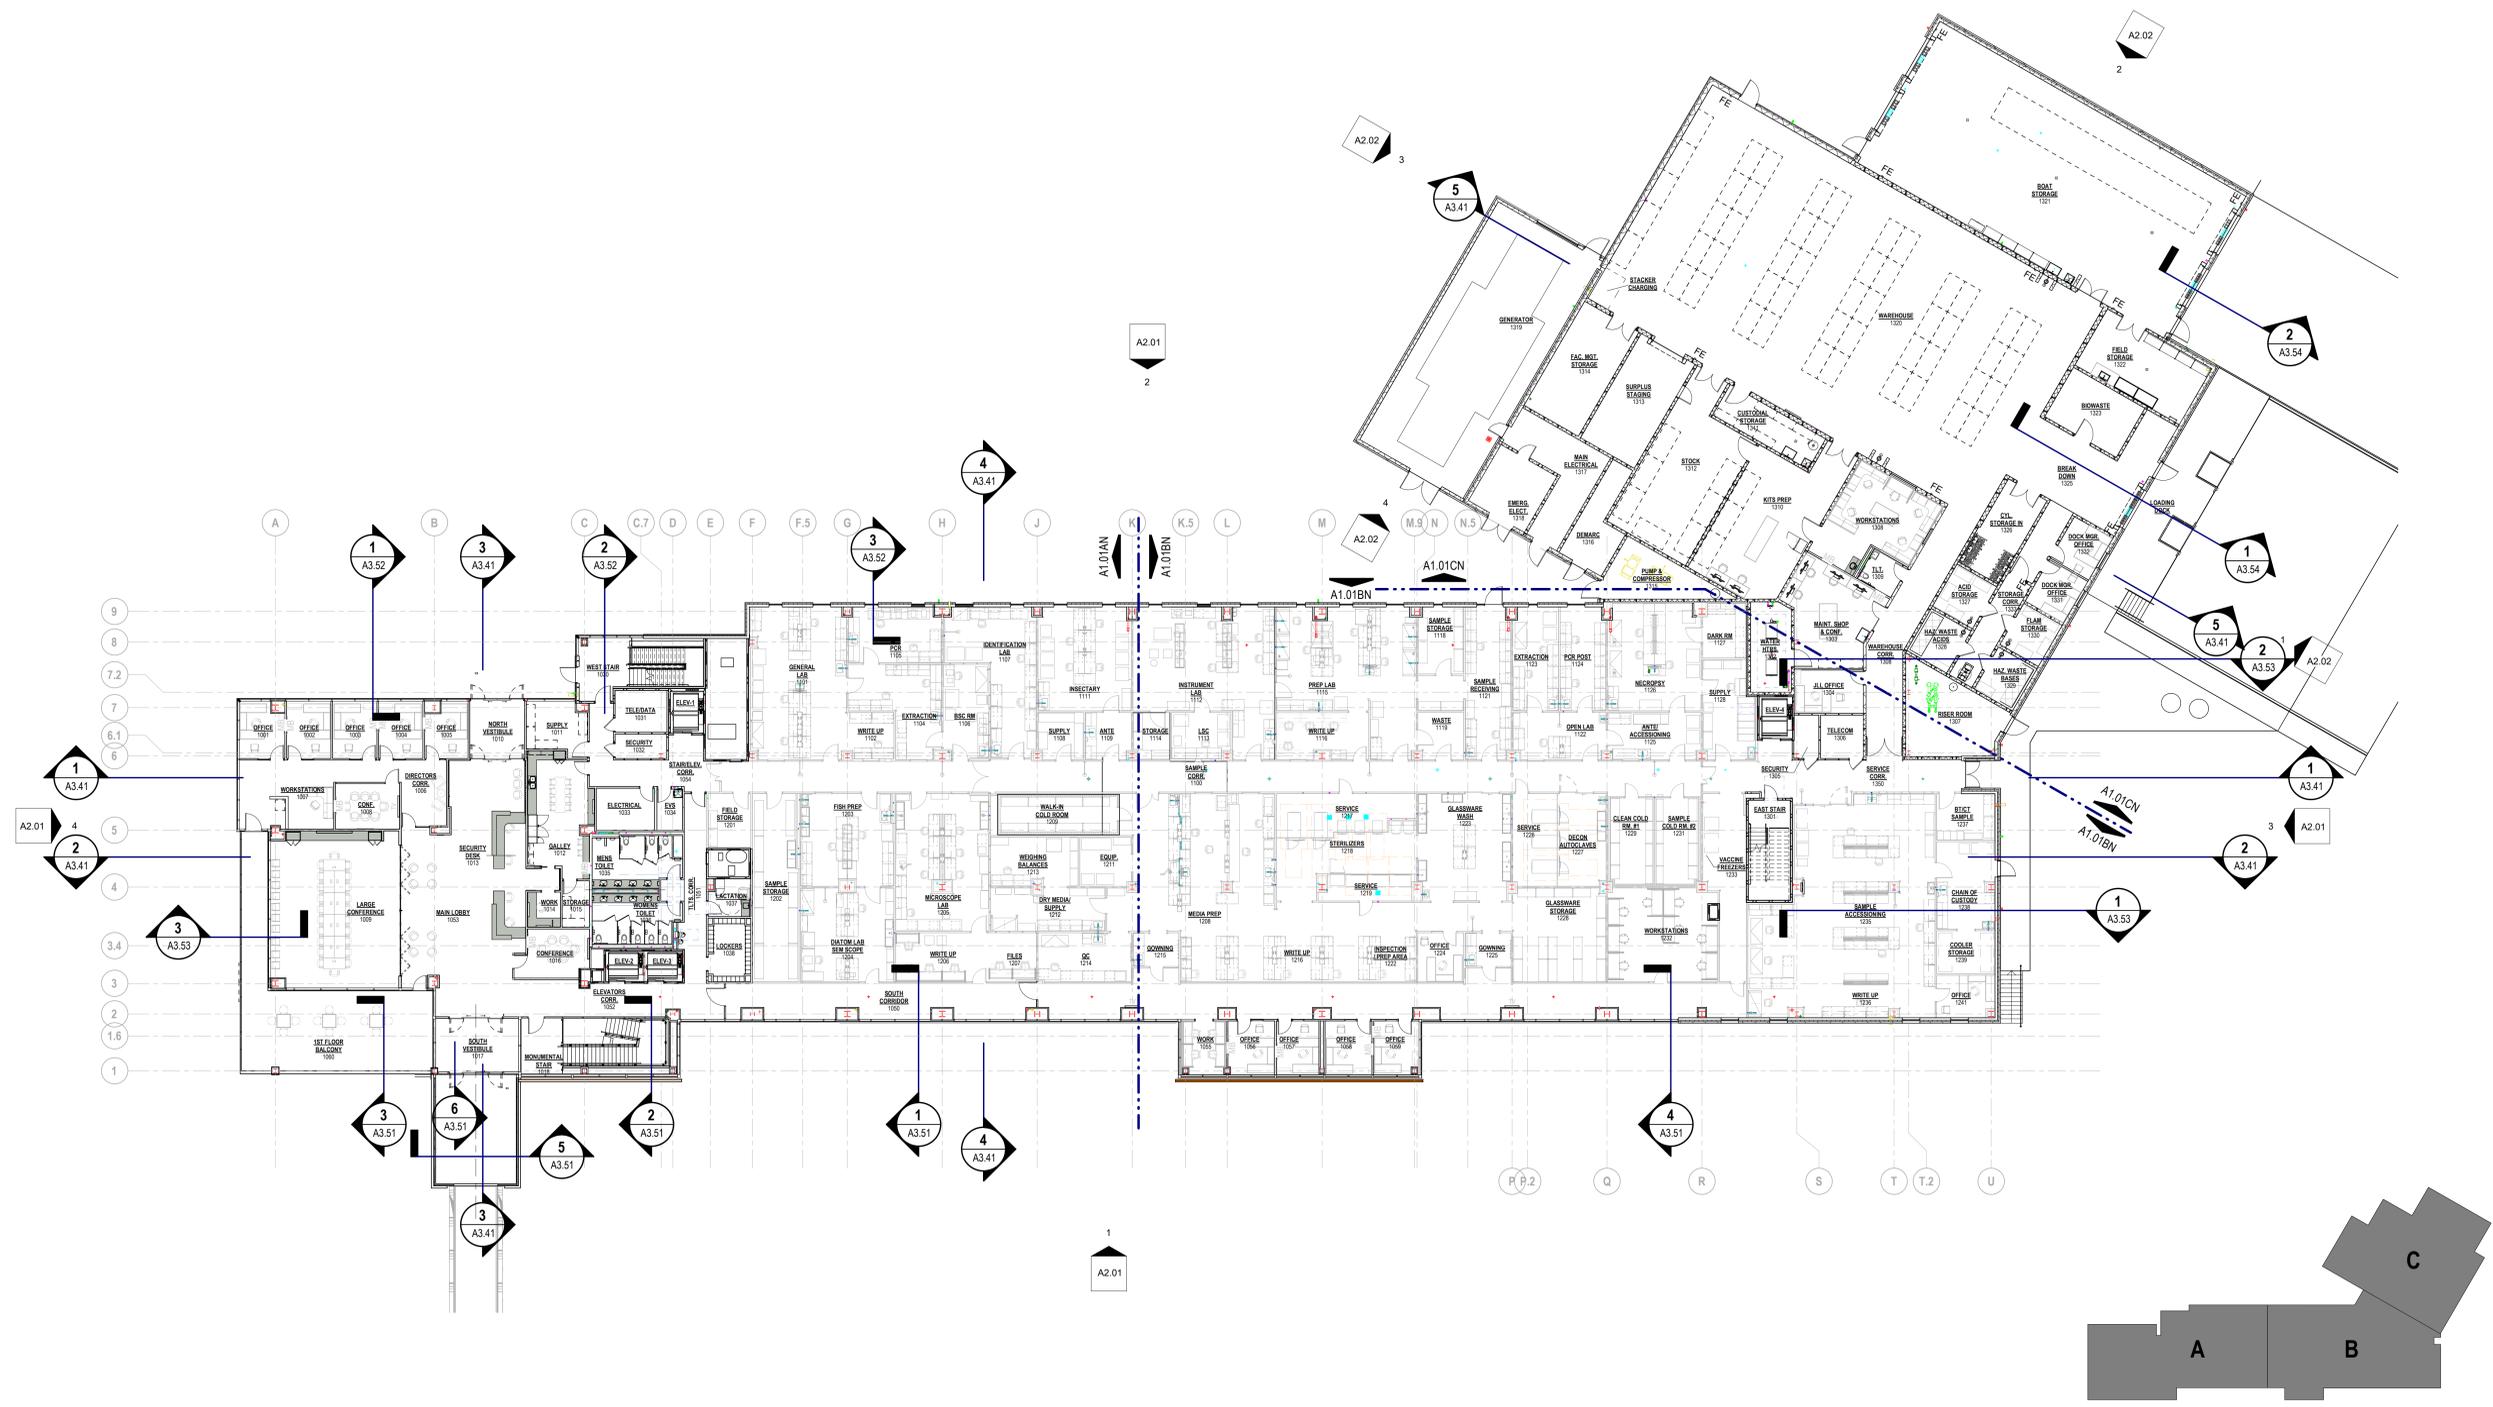

**1ST FLOOR ORIENTATION PLAN**  
SCALE: 1/16" = 1'-0"

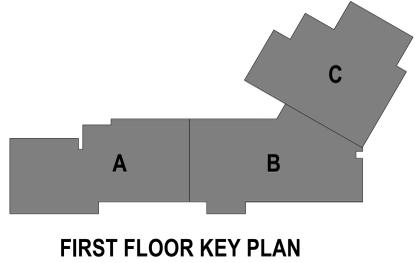

**FIRST FLOOR KEY PLAN**


**DOCUMENT CHANGES**

Revision	Description	Date
REV-3		09.20.24

Issue Description	CONSTRUCTION DOCUMENTS
Original Issue Date	07.19.24
Project No	22186.00
Drawn By	JWF
Checked By	JF
Drawing Title	

**2ND FLOOR ORIENTATION PLAN**

GRAPHIC SCALE: 1" = 1'-0"  
GRAPHIC SCALE: 1/16" = 1'-0"  
GRAPHIC SCALE: 3/32" = 1'-0"  
GRAPHIC SCALE: 1/8" = 1'-0"  
GRAPHIC SCALE: 3/16" = 1'-0"  
GRAPHIC SCALE: 1/4" = 1'-0"  
GRAPHIC SCALE: 3/8" = 1'-0"  
GRAPHIC SCALE: 1/2" = 1'-0"  
GRAPHIC SCALE: 3/4" = 1'-0"  
GRAPHIC SCALE: 1" = 1'-0"

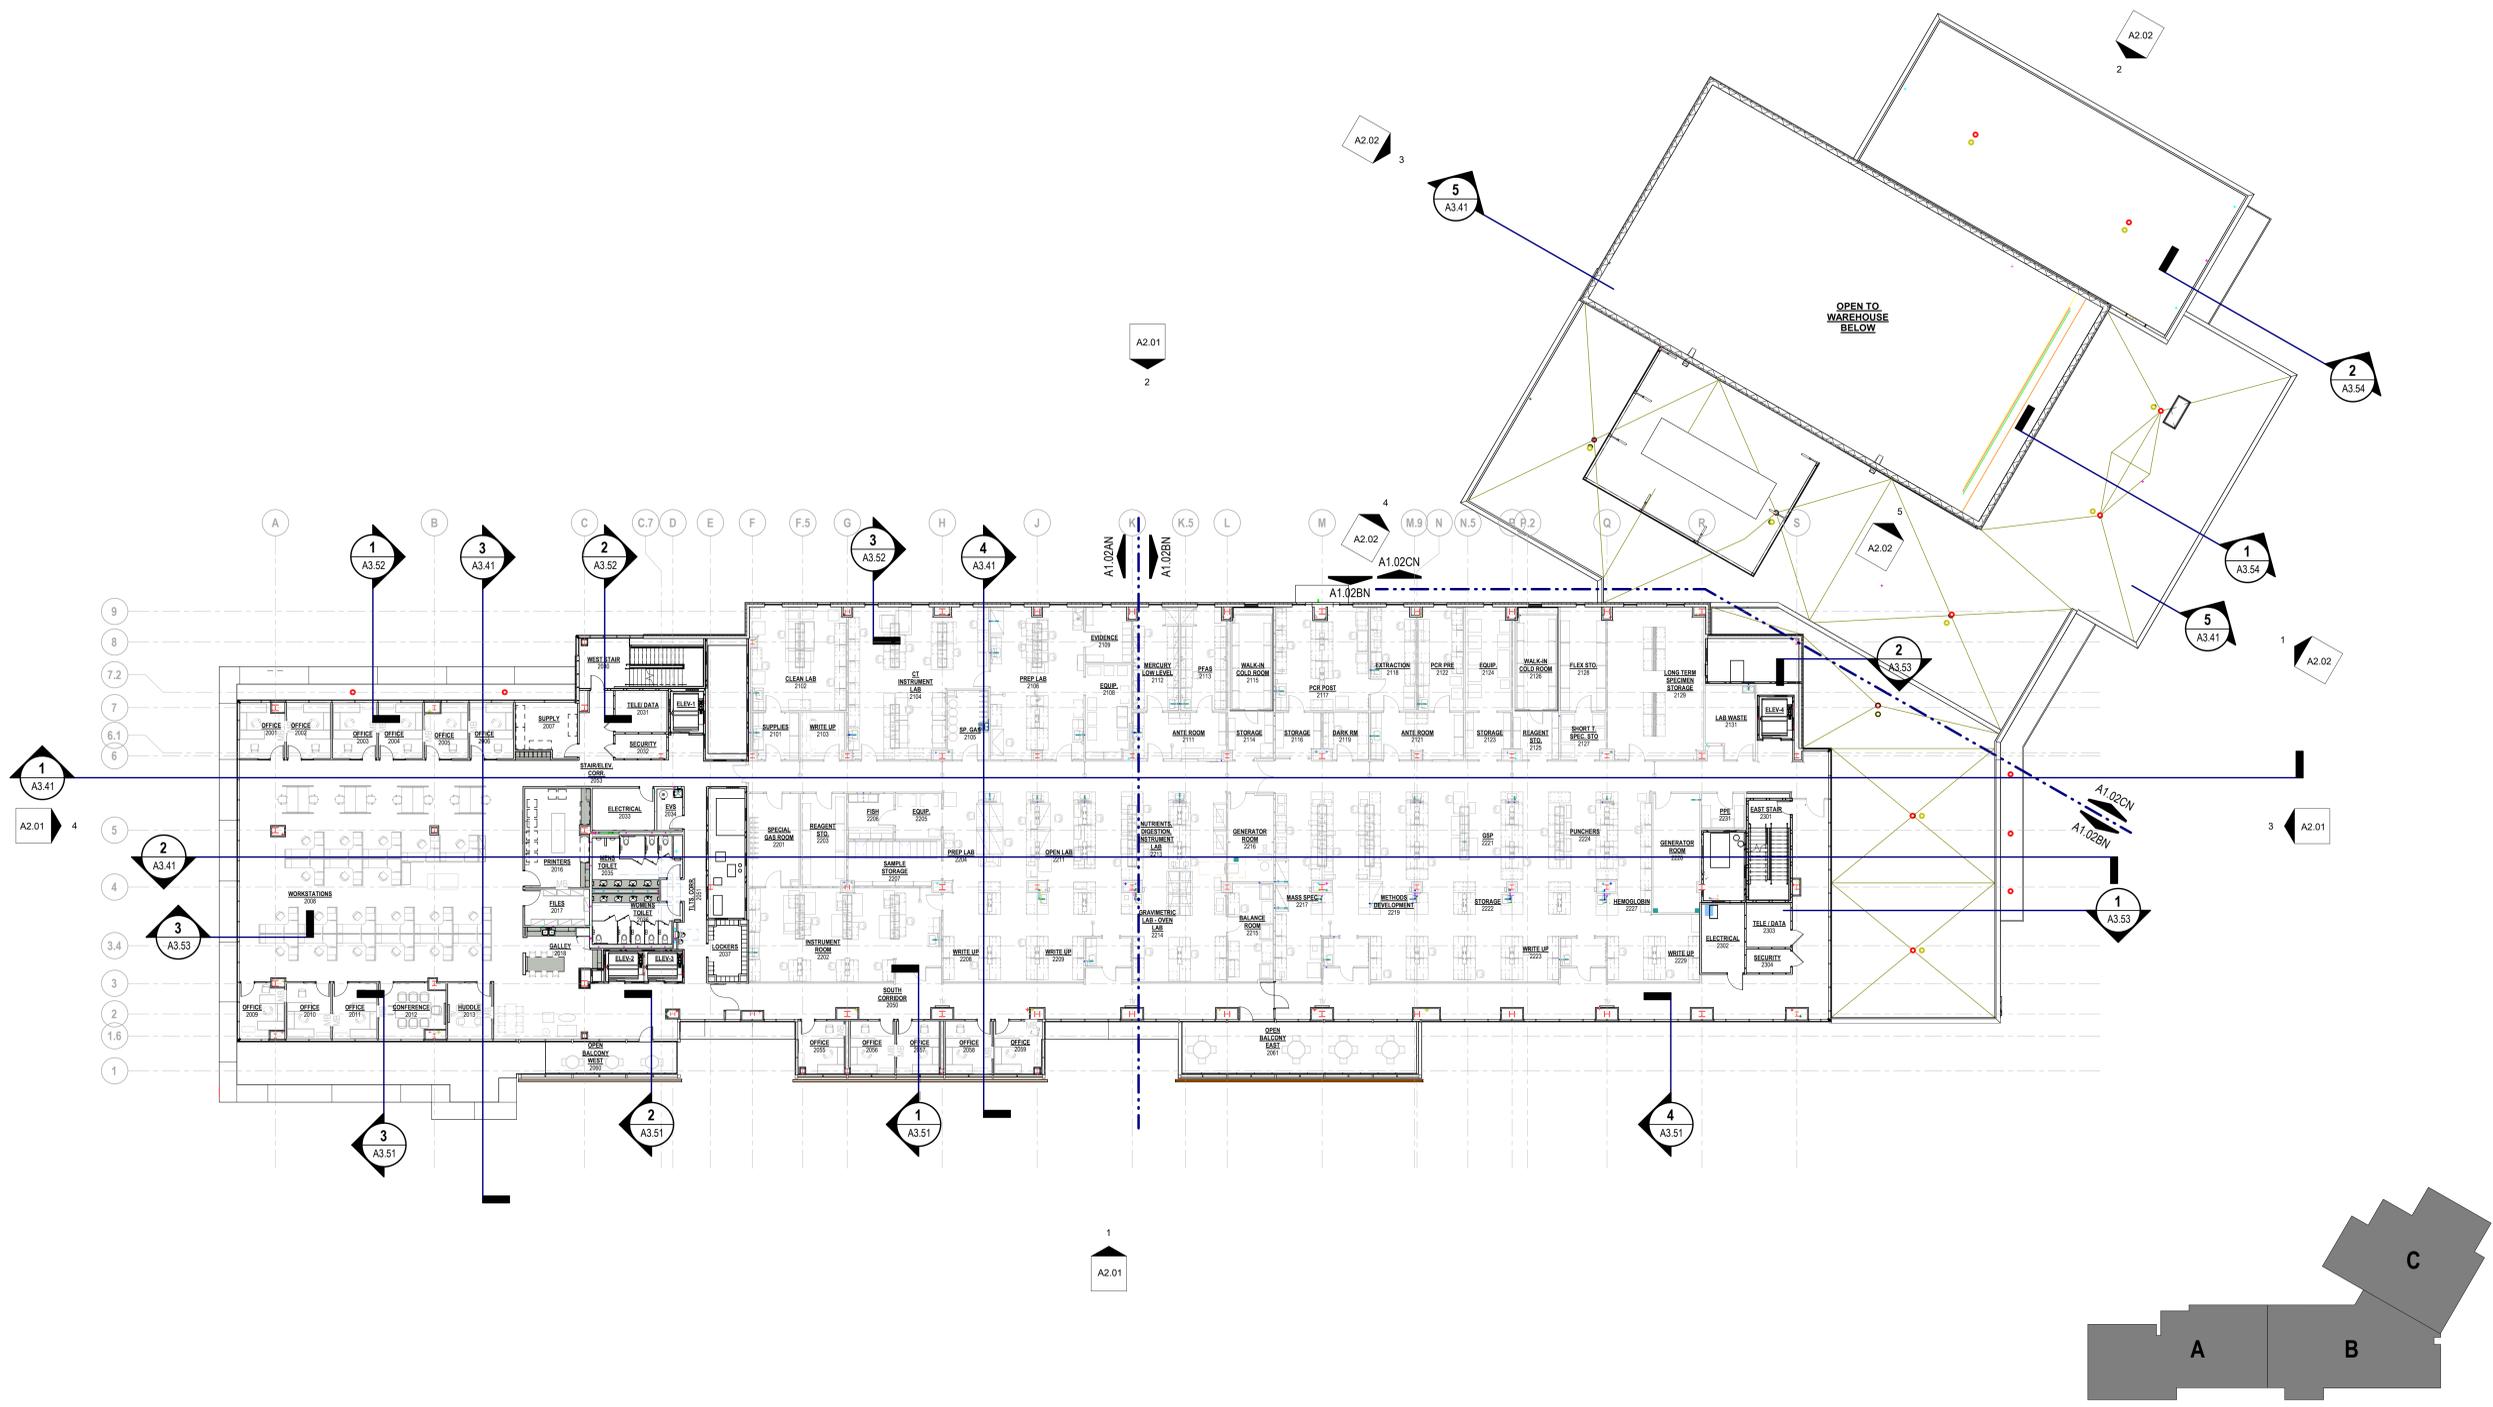

**2ND FLOOR ORIENTATION PLAN**  
SCALE: 1/16" = 1'-0"

**SECOND FLOOR KEY PLAN**

**DOCUMENT CHANGES**

Description	Date
REV-3	09.20.24

**Issue Description CONSTRUCTION DOCUMENTS**


Original Issue Date	07.19.24
Project No	22186.00
Drawn By	JWF
Checked By	JF
Drawing Title	

**3RD FLOOR ORIENTATION PLAN**

Sheet Number

**A1.03**

GRAPHIC SCALE: 1" = 1'-0" 1/8" = 1'-0" 3/32" = 1'-0" 1/8" = 1'-0" 3/16" = 1'-0" 1/4" = 1'-0" 3/8" = 1'-0" 1/2" = 1'-0" 3/4" = 1'-0" 1" = 1'-0"

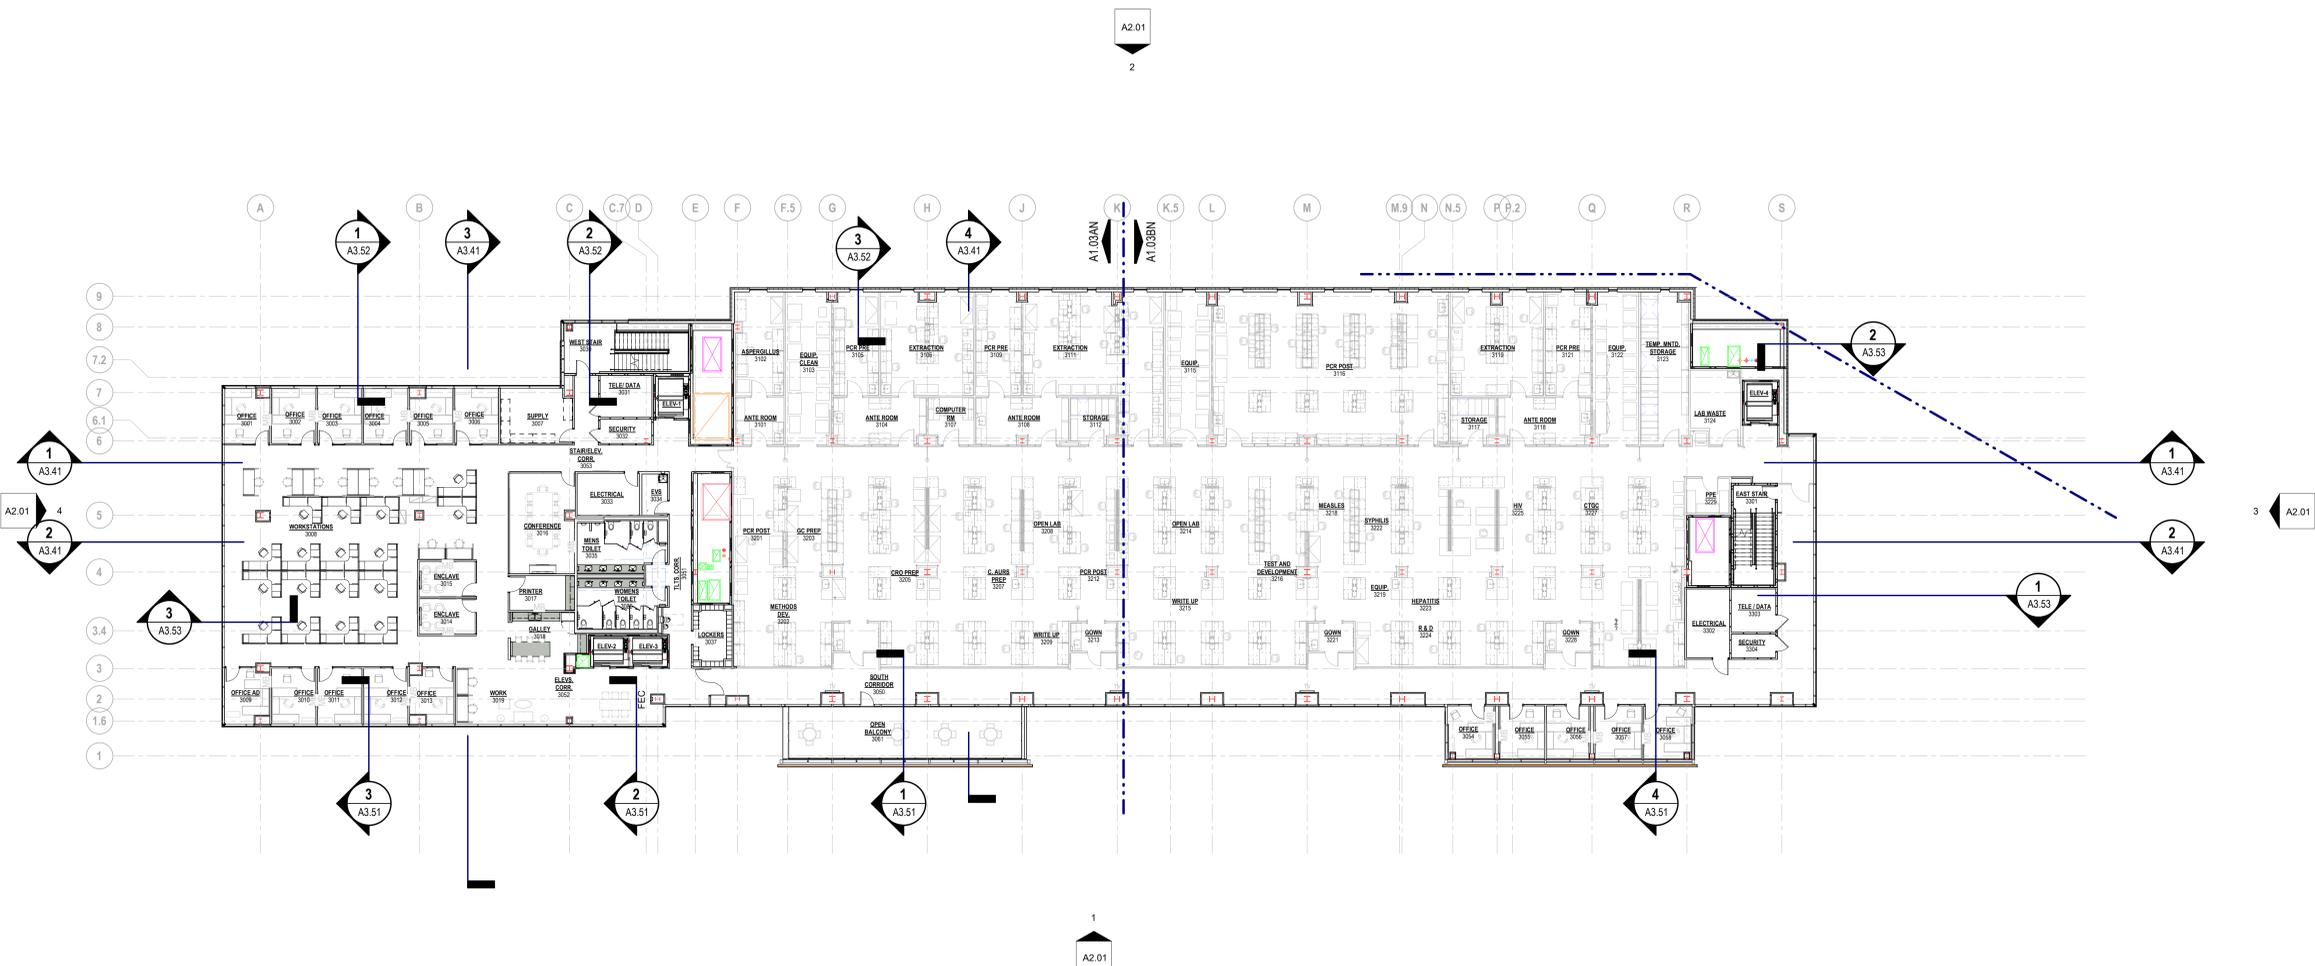

**3RD FLOOR ORIENTATION PLAN**  
SCALE: 1/16" = 1'-0"



**SECOND - FOURTH FLOORS KEY PLAN**



GRAPHIC SCALE: 1/32" = 1'-0"  
0 4 8 12 16 20 24 28 32 36 40

GRAPHIC SCALE: 1/16" = 1'-0"  
0 4 8 12 16 20 24 28 32 36 40

GRAPHIC SCALE: 3/32" = 1'-0"  
0 4 8 12 16 20 24 28 32 36 40

GRAPHIC SCALE: 1/8" = 1'-0"  
0 4 8 12 16 20 24 28 32 36 40

GRAPHIC SCALE: 3/16" = 1'-0"  
0 4 8 12 16 20 24 28 32 36 40

GRAPHIC SCALE: 1/4" = 1'-0"  
0 4 8 12 16 20 24 28 32 36 40


GRAPHIC SCALE: 3/8" = 1'-0"  
0 4 8 12 16 20 24 28 32 36 40

GRAPHIC SCALE: 1/2" = 1'-0"  
0 4 8 12 16 20 24 28 32 36 40


GRAPHIC SCALE: 3/4" = 1'-0"  
0 4 8 12 16 20 24 28 32 36 40

GRAPHIC SCALE: 1" = 1'-0"  
0 4 8 12 16 20 24 28 32 36 40

Autodesk Civil 3D 2021.08.01 - RS Gass State Lab Replacement Facility.dwg, 2/18/2025, 2:38:25 PM

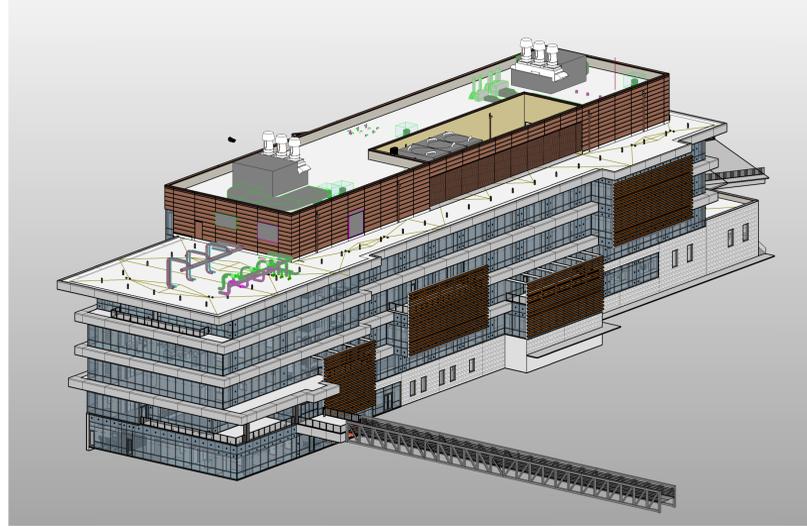

**A** SOUTHWEST AXONOMETRIC  
NOT TO SCALE

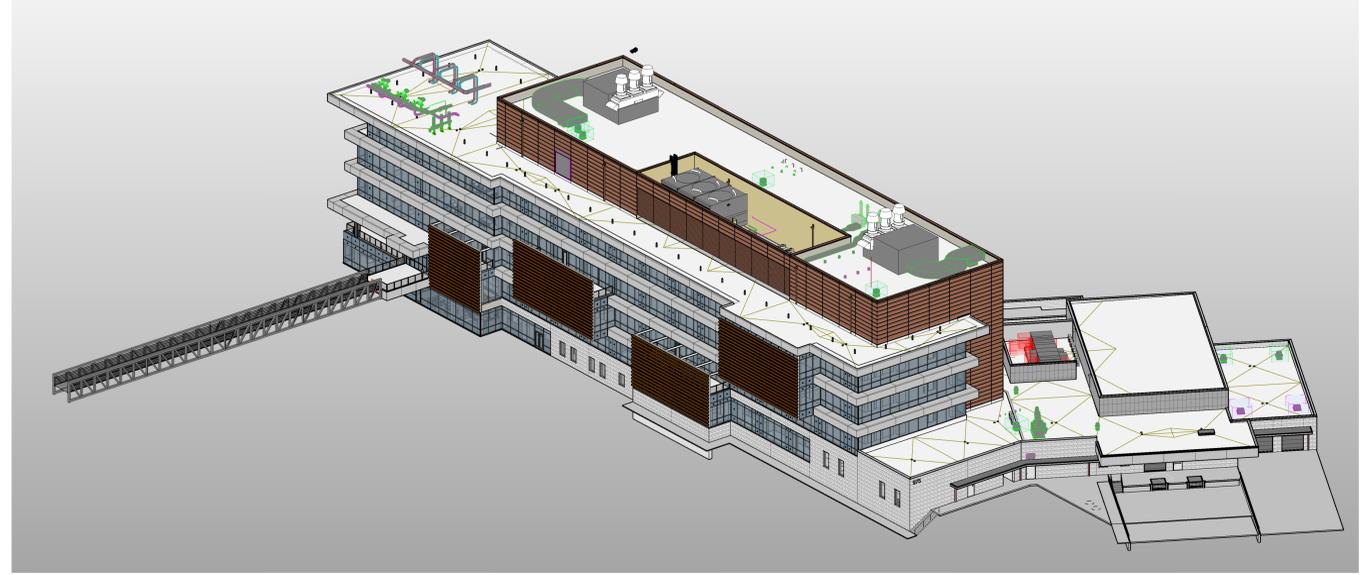

**B** SOUTHEAST AXONOMETRIC  
SCALE:



**D** NORTHWEST AXONOMETRIC  
SCALE:



**C** NORTHEAST AXONOMETRIC  
SCALE:



Earl Swensson Associates, Inc.

1033 Demonbreun Street  
Suite 800  
Nashville, Tennessee 37203  
615-323-9445

This drawing and the design shown is the property of the architect. The reproduction, copying or use of this drawing without their written consent is prohibited and any infringement will be subject to legal action.

© Earl Swensson Associates, Inc. 2020

Seal

SBC# 529-023-01-2022 TFM# 10162-D PROJECT# 2024-05-03-06

RS GASS STATE LAB REPLACEMENT FACILITY

975 RS GASS BOULEVARD NASHVILLE, TENNESSEE 37216

DOCUMENT CHANGES

Description	Date


Issue Description	CONSTRUCTION DOCUMENTS
Original Issue Date	07.19.24
Project No	22186.00
Drawn By	JWF
Checked By	JF
Drawing Title	

EXTERIOR AXONOMETRICS

Sheet Number

A2.00


GRAPHIC SCALE: 1/32" = 1'-0"  
GRAPHIC SCALE: 1/16" = 1'-0"  
GRAPHIC SCALE: 3/32" = 1'-0"  
GRAPHIC SCALE: 1/8" = 1'-0"  
GRAPHIC SCALE: 1/8" = 1'-0"  
GRAPHIC SCALE: 3/16" = 1'-0"  
GRAPHIC SCALE: 1/4" = 1'-0"  
GRAPHIC SCALE: 3/8" = 1'-0"  
GRAPHIC SCALE: 1/2" = 1'-0"  
GRAPHIC SCALE: 3/4" = 1'-0"  
GRAPHIC SCALE: 1" = 1'-0"  
18/03/23 3:38:39 PM Autodesk Docs/22108300-RS Gass State Lab Replacement Facility/ESa\_211800\_TN STATE LAB REPLACEMENT FACILITY\_CZ\_CENTRAL.rvt

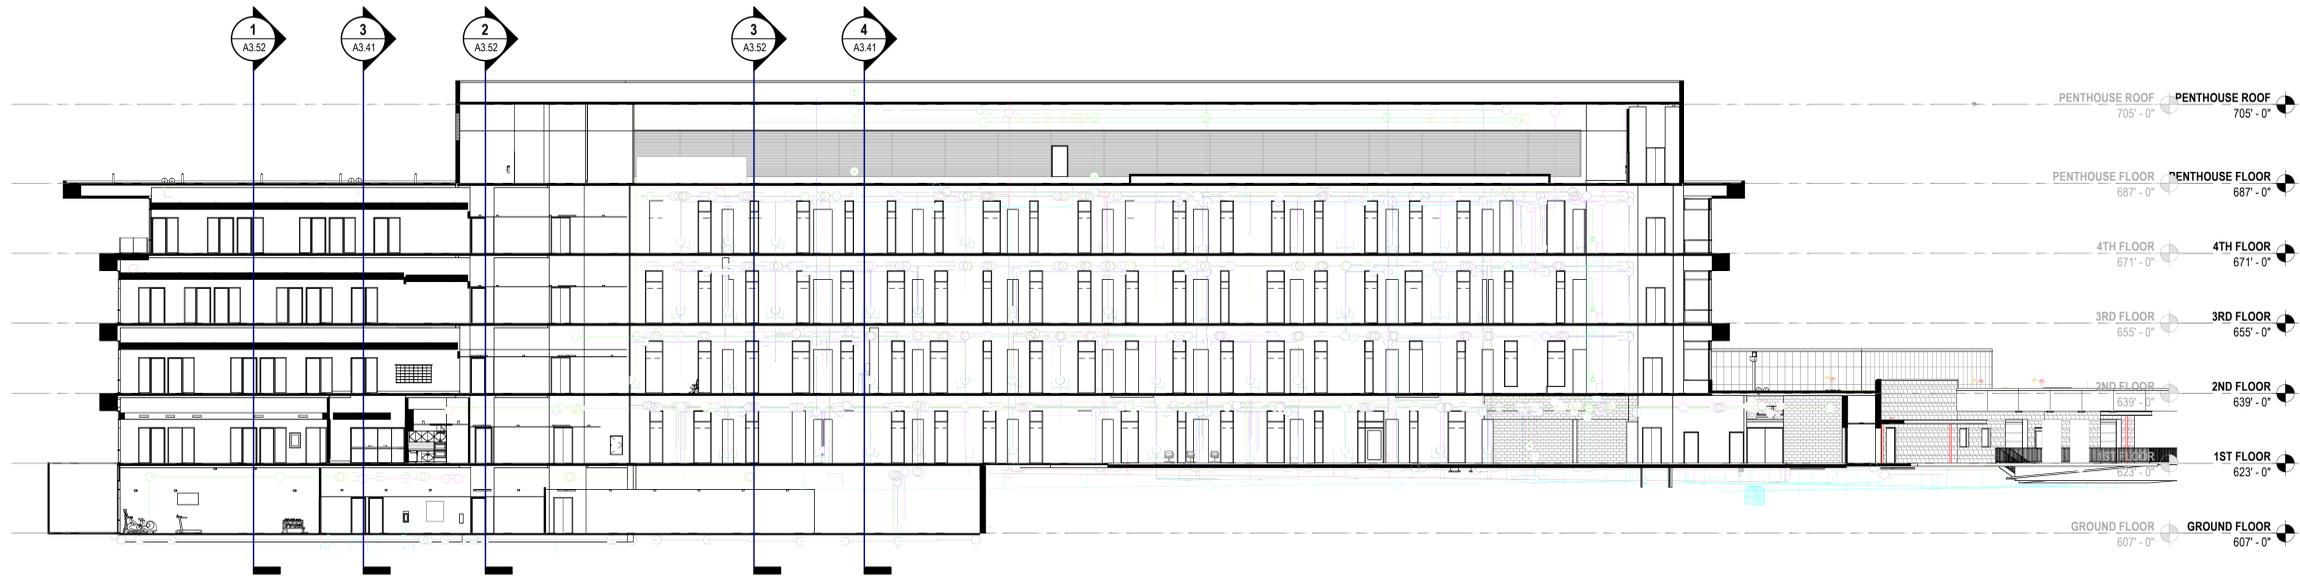


**1 BUILDING SECTION - WEST TO EAST, LOOKING NORTH**  
SCALE: 1/16" = 1'-0"




**2 BUILDING SECTION - WEST TO EAST, LOOKING SOUTH**  
SCALE: 1/16" = 1'-0"

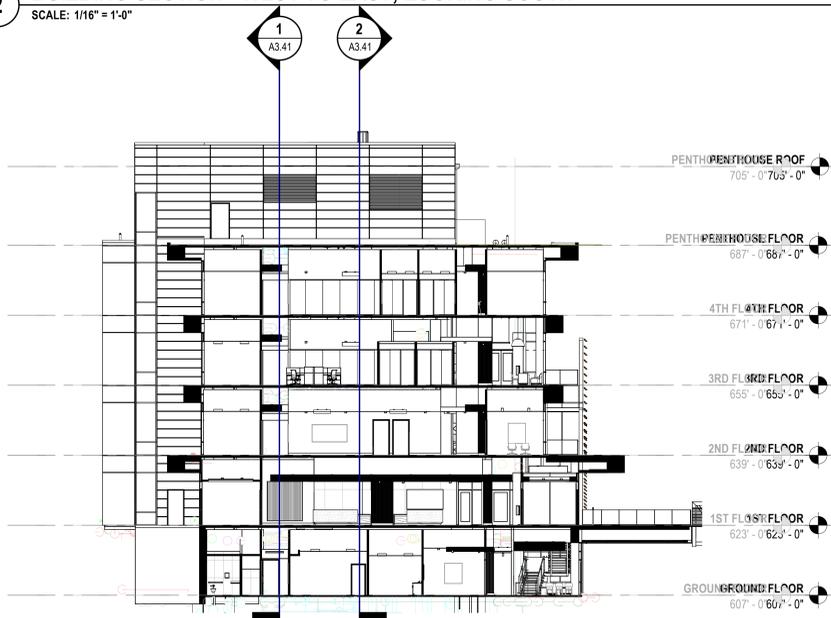

**3 BUILDING SECTION - NORTH TO SOUTH, LOOKING EAST**  
SCALE: 1/16" = 1'-0"

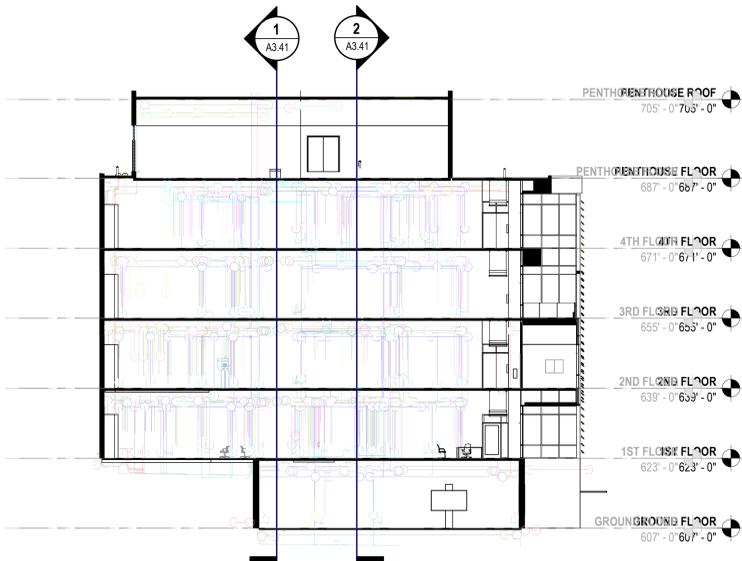

**4 BUILDING SECTION - NORTH TO SOUTH, LOOKING EAST**  
SCALE: 1/16" = 1'-0"

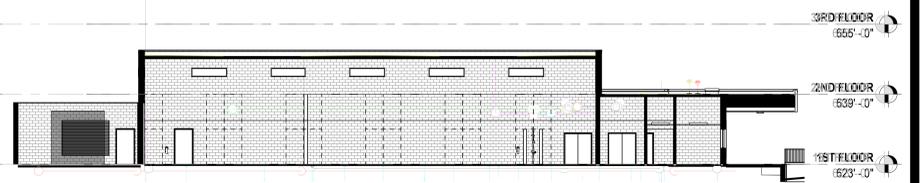



**5 BUILDING SECTION - NW TO SE, LOOKING NORTHEAST**  
SCALE: 1/16" = 1'-0"

DOCUMENT CHANGES

Description	Date

Issue Description	CONSTRUCTION DOCUMENTS
Original Issue Date	07.19.24
Project No	22186.00
Drawn By	JWF
Checked By	JF
Drawing Title	

BUILDING SECTIONS

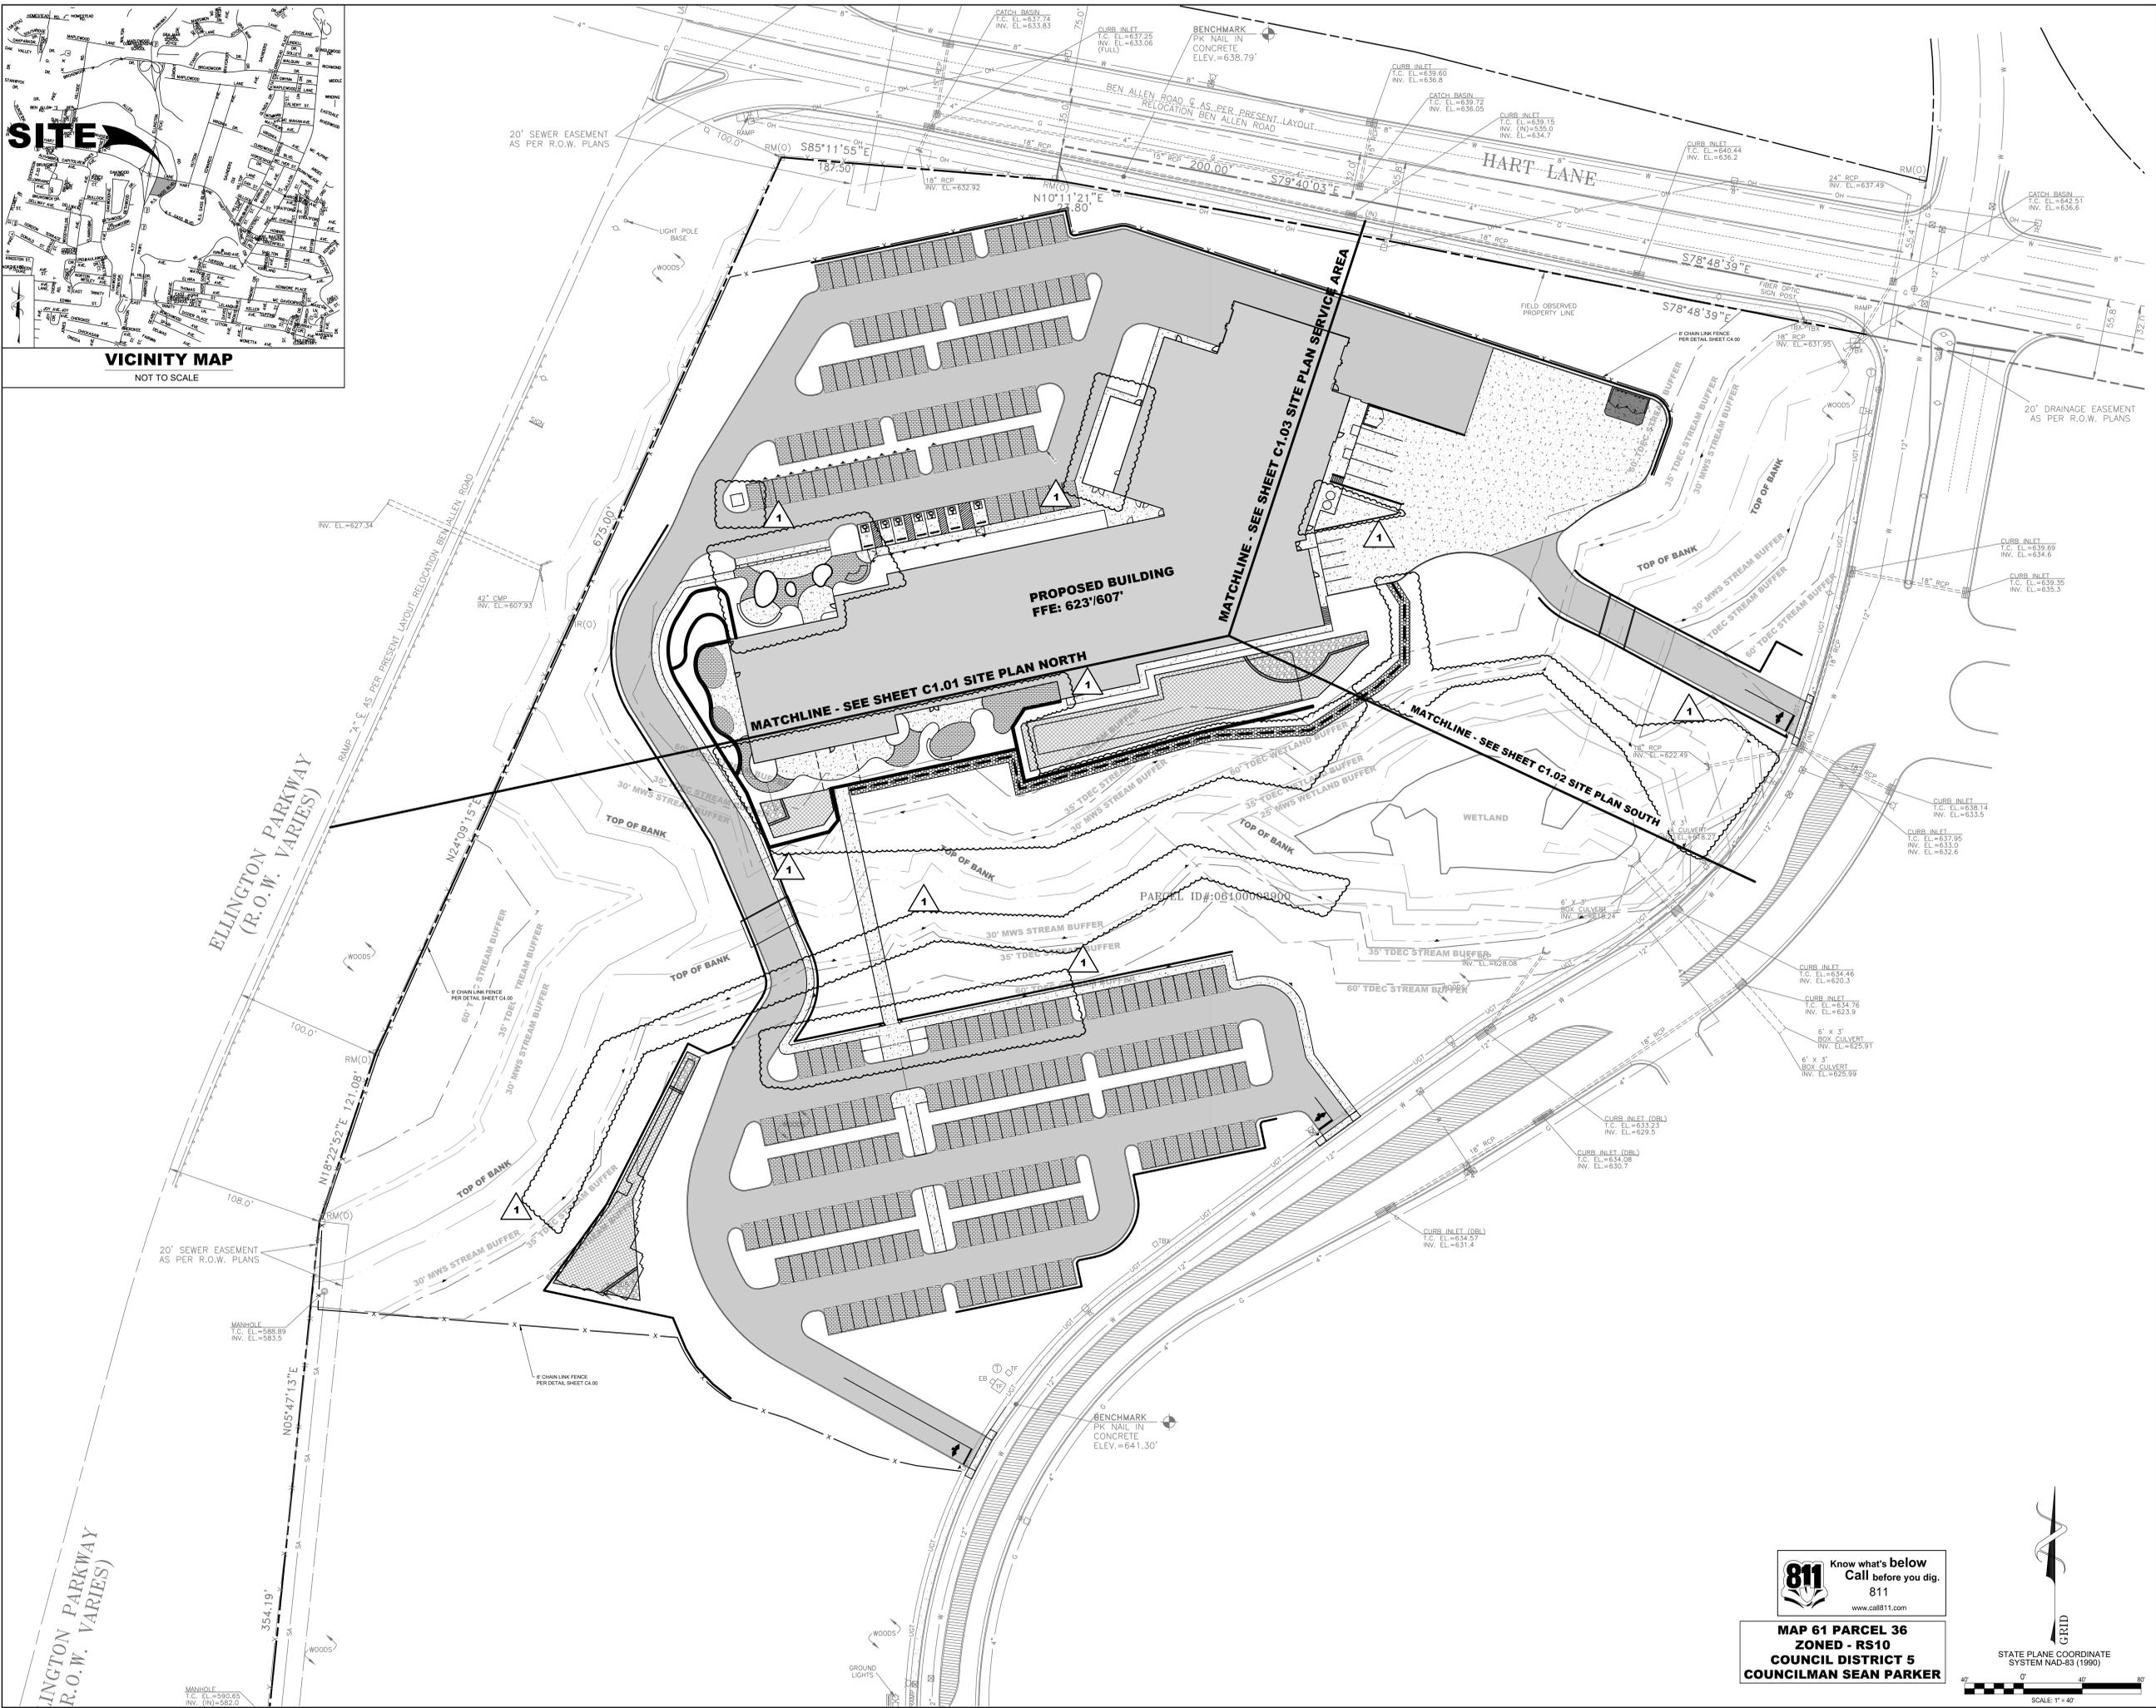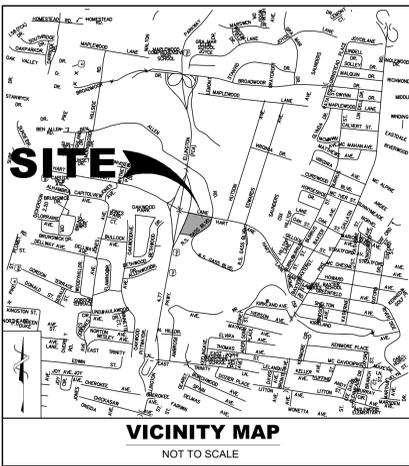

SBC# 529-023-01-2022 TFM# 10162-D PROJECT# 2024-05-03-06

**RS GASS STATE LAB REPLACEMENT FACILITY**

975 RS GASS BOULEVARD NASHVILLE, TENNESSEE 37216

**DOCUMENT CHANGES**

Description	Date
ADD - 1	05.31.24
REV - 1	07.19.24


Issue Description	EARLY RELEASE PACKAGE
Original Issue Date	05.03.24
Project No	2068-27
Drawn By	CK
Checked By	SHS
Drawing Title	

**OVERALL SITE PLAN**

Sheet Number  
**C1.00**

**811** Know what's below  
 Call before you dig.  
 811  
 www.call811.com

**MAP 61 PARCEL 36**  
**ZONED - RS10**  
**COUNCIL DISTRICT 5**  
**COUNCILMAN SEAN PARKER**

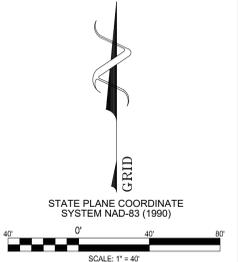

STATE PLANE COORDINATE SYSTEM NAD-83 (1990)