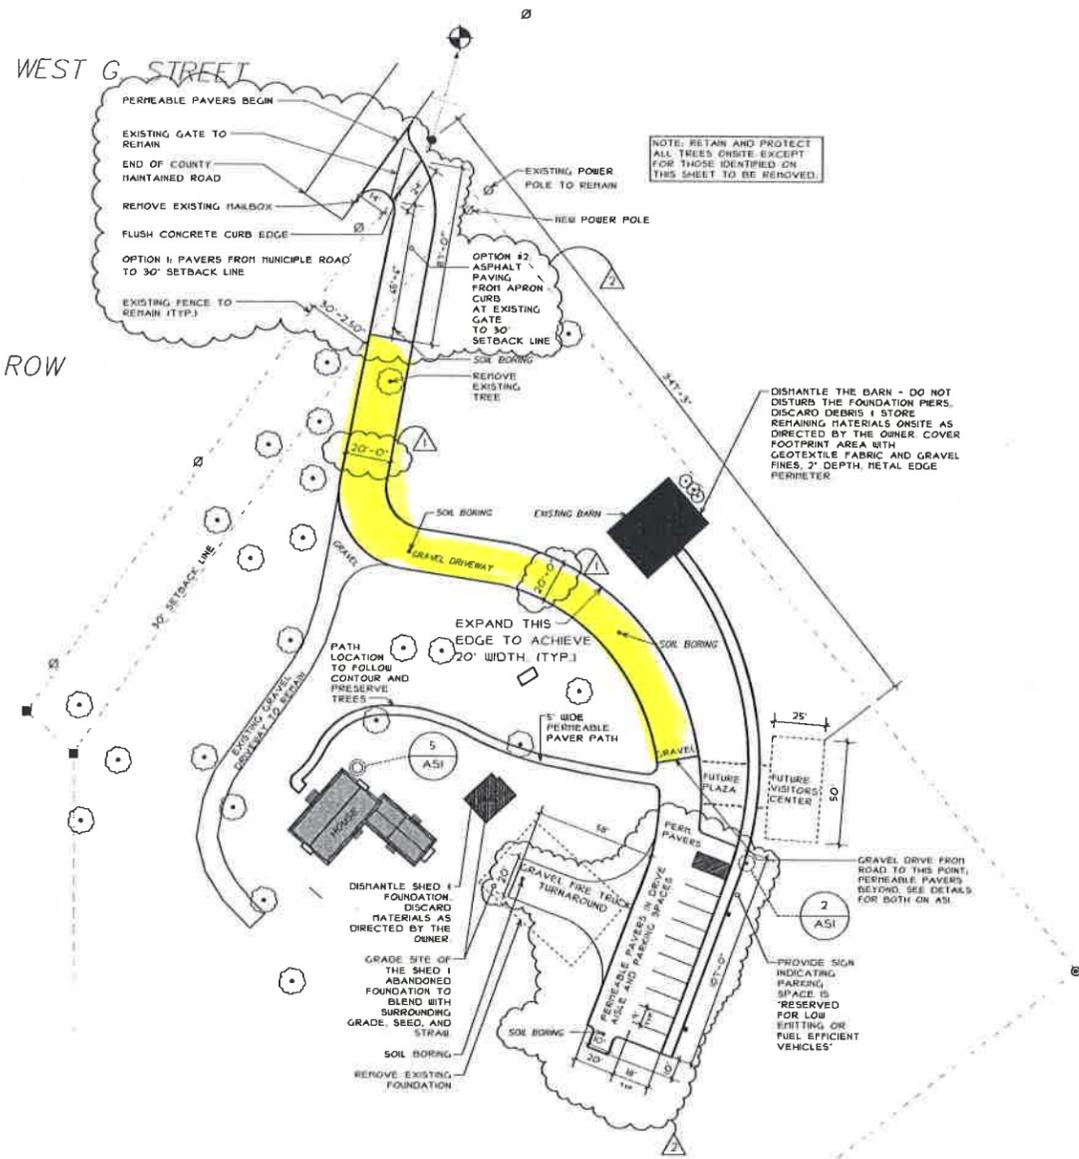


FILE PATH & NAME: \\D:\work\project\1877-12 Sabina Hill Restoration\Drawings\AS1 R2 2014-09-15\1877 AS1 - R2.rvt

DATE & TIME OF LAST FILE SAVE: 9/15/2014 4:22 PM

DATE: Monday, September 15, 2014


ARCHITECTURAL SITE PLAN

NOTE: RETAIN AND PROTECT ALL TREES ON SITE EXCEPT FOR THOSE IDENTIFIED ON THIS SHEET TO BE REMOVED.


DISMANTLE THE BARN - DO NOT DISTURB THE FOUNDATION PERKS. DISCARD DEBRIS & STORE REMAINING MATERIALS ON SITE AS DIRECTED BY THE OWNER. COVER FOOTPRINT AREA WITH GEOTEXTILE FABRIC AND GRAVEL FINES. 2" DEPTH, METAL EDGE PERIMETER.

DISMANTLE SHED & FOUNDATION. DISCARD MATERIALS AS DIRECTED BY THE OWNER. GRADE SITE OF THE SHED & ABANDONED FOUNDATION TO BLEND WITH SURROUNDING GRADE. SEED, AND STRAW. SOIL BORING. REMOVE EXISTING FOUNDATION.

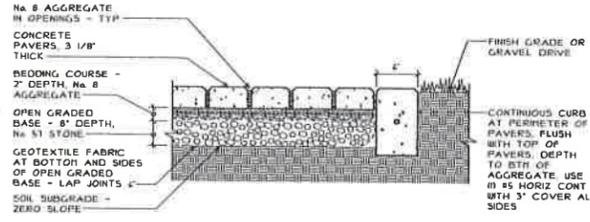


NOTES:
 1. DETAIL IS BASED ON BELGARD HARDSCAPES PERMEABLE PAVERS. VERIFY DETAIL WITH MANUFACTURER SELECTED.
 2. 2 3/8" THICK PAVERS MAY BE USED IN PEDESTRIAN-ONLY APPLICATIONS. VERIFY WITH MANUFACTURER.
 3. AGGREGATE DEPTH TO BE CONFIRMED BY GEOTECHNICAL REPORT - VERIFY WITH ARCHITECT.

3 PAVES DETAIL
 AS 1/4" = 1'-0"

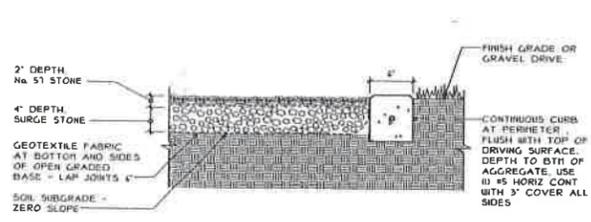


NOTES:
 1. AGGREGATE SIZE AND DEPTH TO BE CONFIRMED BY GEOTECHNICAL REPORT - VERIFY WITH ARCHITECT.

4 GRAVEL DRIVE DETAIL
 AS 1/4" = 1'-0"

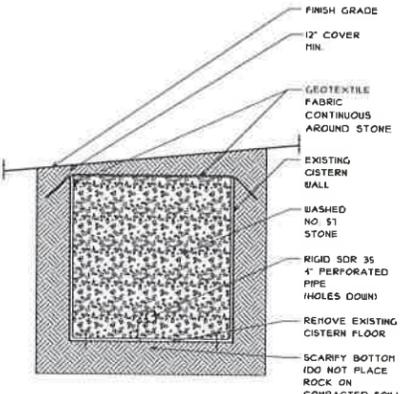

NOTE: SOME LAYERS HAVE BEEN SEPARATED FOR CLARITY. CONNECT TOP SINK WASTE LINE TO PERFORATED PIPE. MAINTAIN A MINIMUM FALL OF 1/4" PER FOOT. TAKE CARE TO MAINTAIN MAXIMUM HEAD ROOM POSSIBLE IN THE BASEMENT. CISTERN DIAMETER IS APPROX. 5'-0" x 5'-0" DEEP. VERIFY IN FIELD.

5 CISTERN LEACH LINE DETAIL
 AS 1/4" = 1'-0"

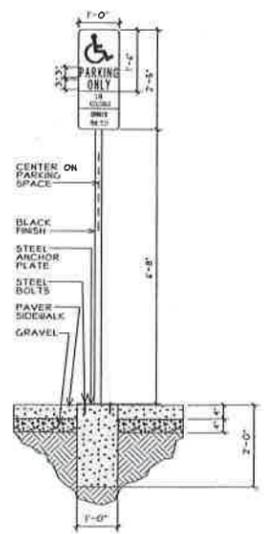

2 ADA PARKING SIGN DETAIL
 AS 1/4" = 1'-0"

revisions

- 1. PROVIDE PERMEABLE PAVERS FROM MUNICIPAL ROAD TO 30' SETBACK LINE.
- 2. ENLARGE GRAVEL DRIVE WIDTH FROM 10' TO 20' ALONG FULL LENGTH.
- 3. PARKING SPACES HAVE BEEN ADJUSTED FROM 20' x 10' TO 18' x 11' WHICH ENLARGES THE DRIVE ASIDE TO 20' WIDE.
- 4. ENLARGE GRAVEL FIRE TRUCK TURN AROUND WIDTH FROM 18' TO 20'.

SPARKMAN & ASSOCIATES ARCHITECTS, INC.
 3991 MIDLAND AVENUE
 KNOXVILLE, TN 37919
 (865) 584-9885
 FAX: 584-9766
 www.sparkmanarchitect.com

project title:
 Historic House Restoration
 Sabine Hill
 State Historic Site
 Elizabethton
 Carter County, Tennessee
 SBC no: 180/006-01-2012
 project no: 1877-12

drawn by: ST / AG
 checked by: FRANK SPARKMAN
 date: APRIL 10, 2014

All rights reserved. This drawing is the property of SPARKMAN & ASSOCIATES ARCHITECTS, INC. and shall not be reproduced in whole or in part without the architect's permission.

stamp
FOR PRICING PURPOSES ONLY

sheet title:
 ARCHITECTURAL
 SITE PLAN & DETAILS

sheet no:
AS1
 scale: AS NOTED
 file name: 1877 AS1 - R2.rvt