


DATE	PROJECT NO.	SHEET NO.
TBA	NPCD-1-69 (3)	6

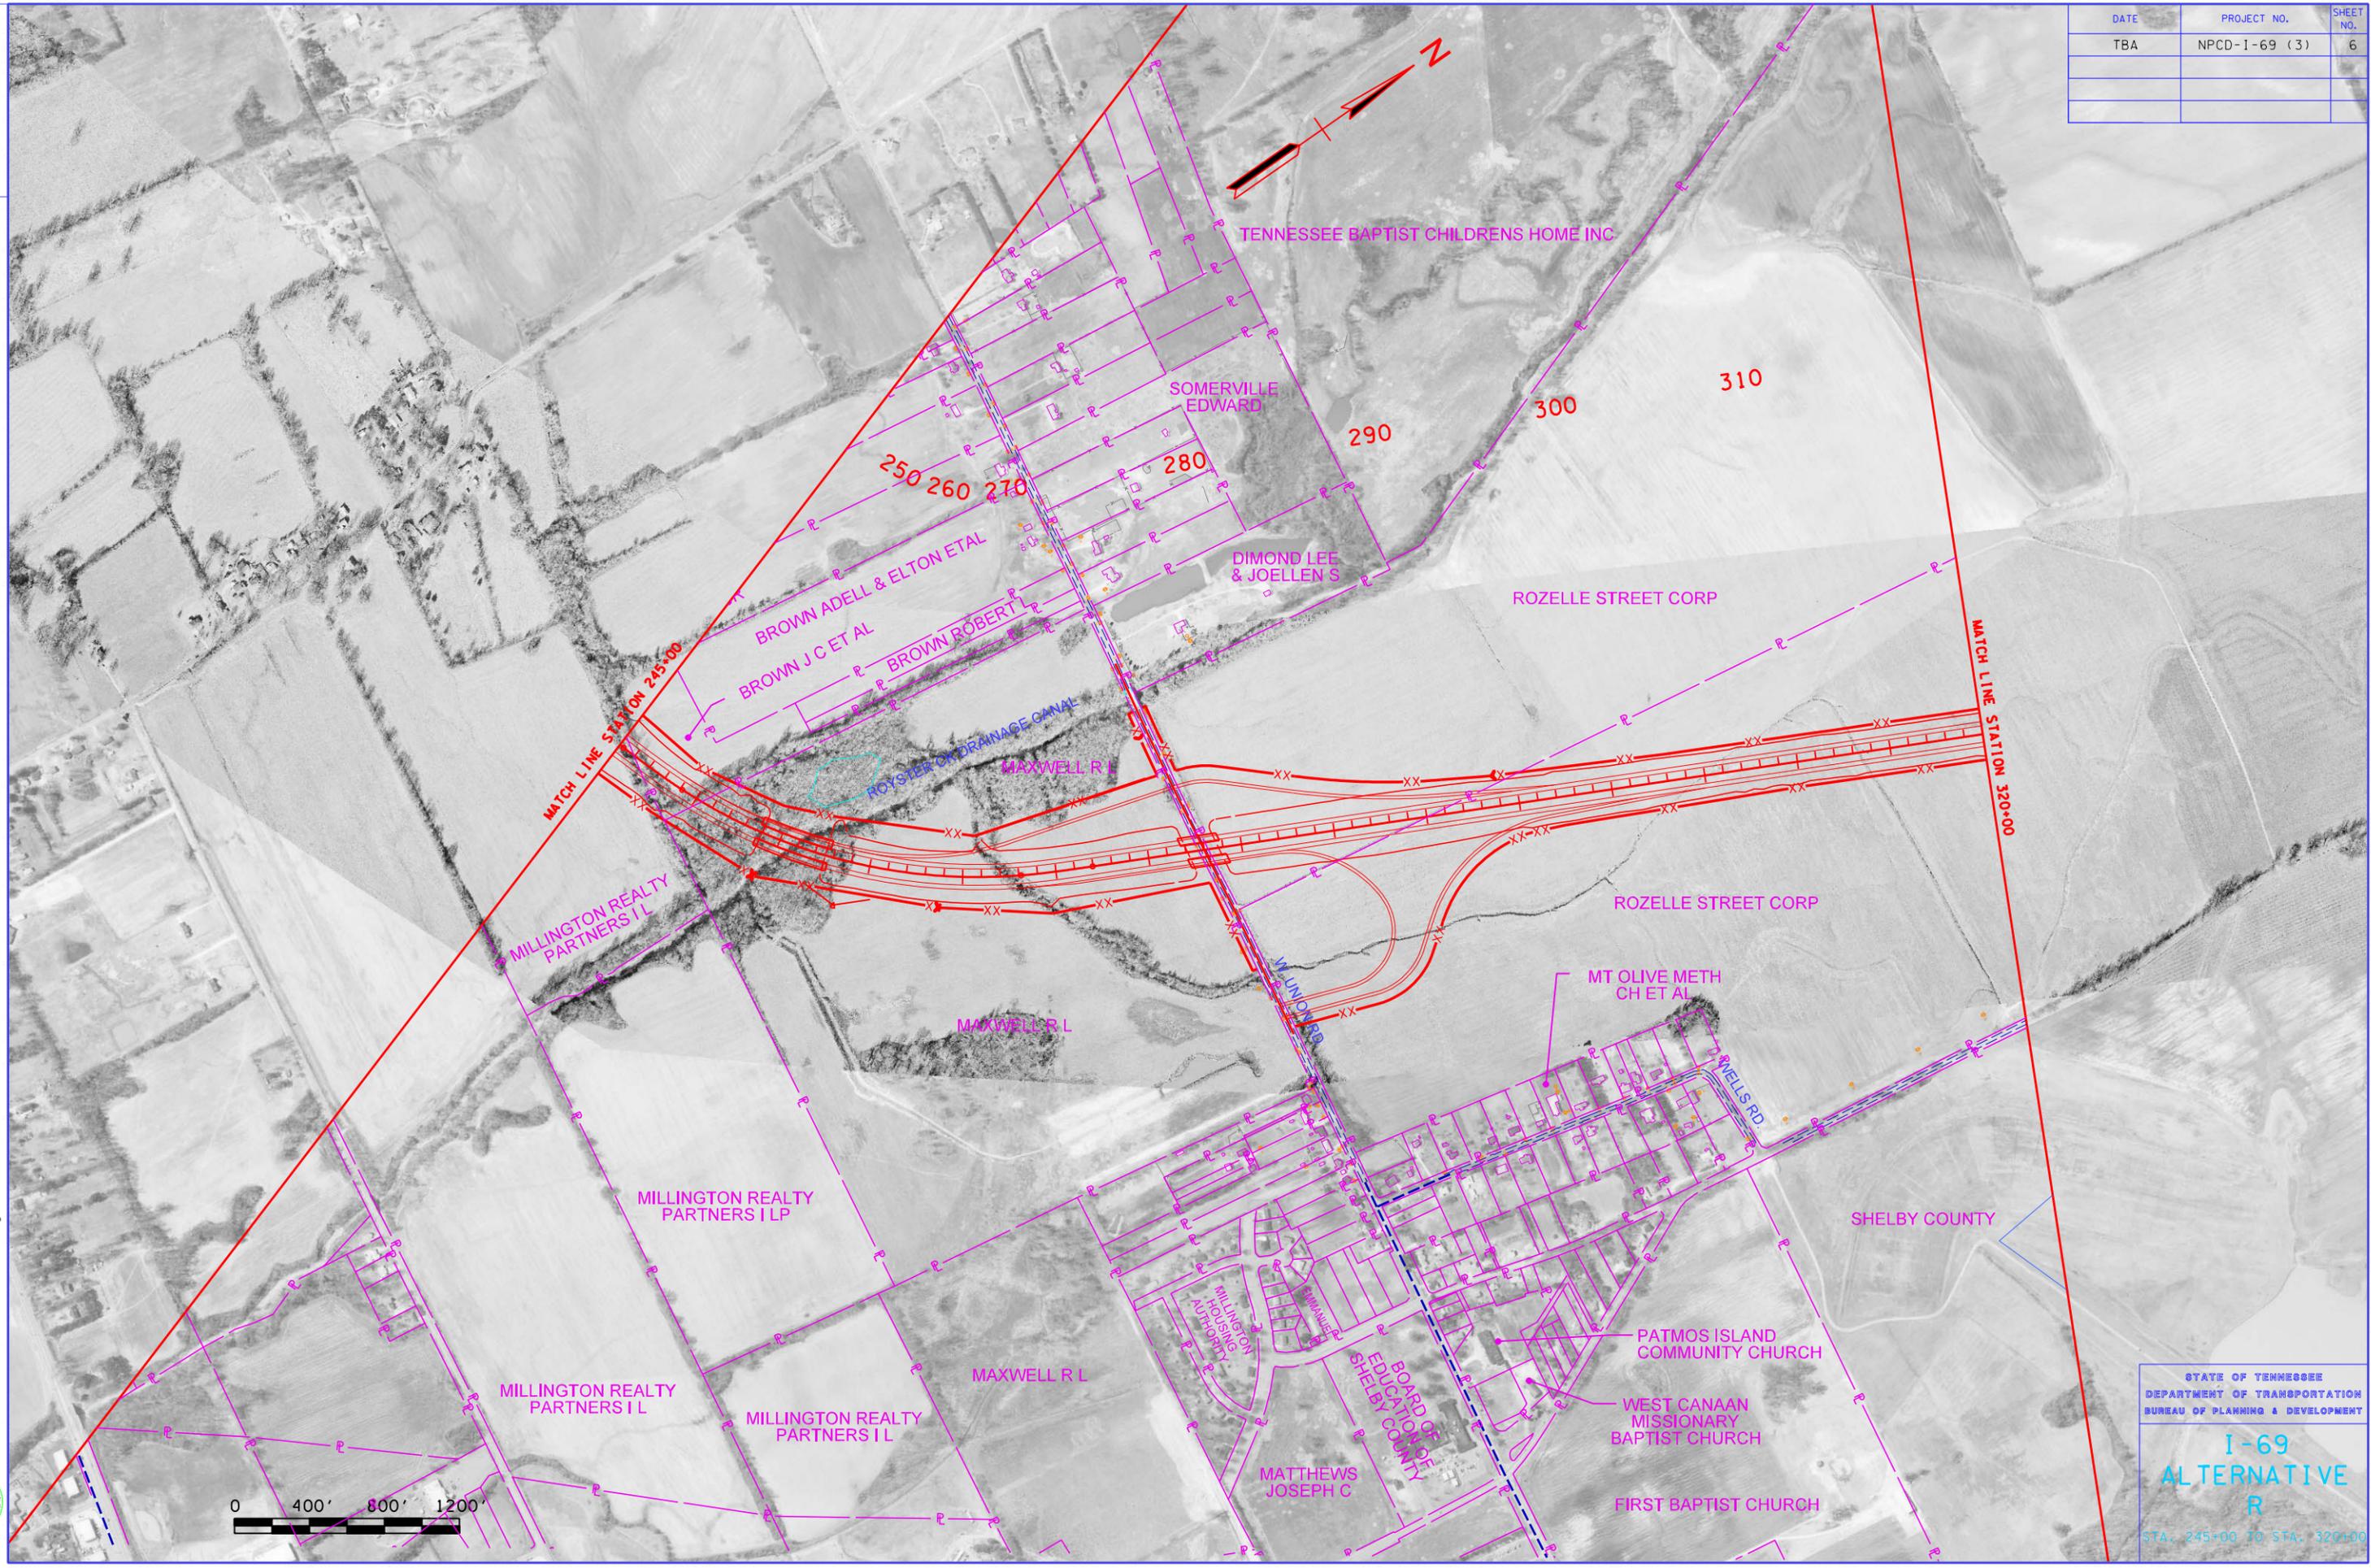

7/3/2007  
 J:\TDD\1-69\Plan\400\06West.dgn



STATE OF TENNESSEE  
 DEPARTMENT OF TRANSPORTATION  
 BUREAU OF PLANNING & DEVELOPMENT

**I-69  
 ALTERNATIVE  
 R**

STA. 245+00 TO STA. 320+00