


DATE	PROJECT NO.	SHEET NO.
TBA	NPCD-1-69 (3)	2A

MAINLINE I-69 HATCHIE RIVER CROSSING

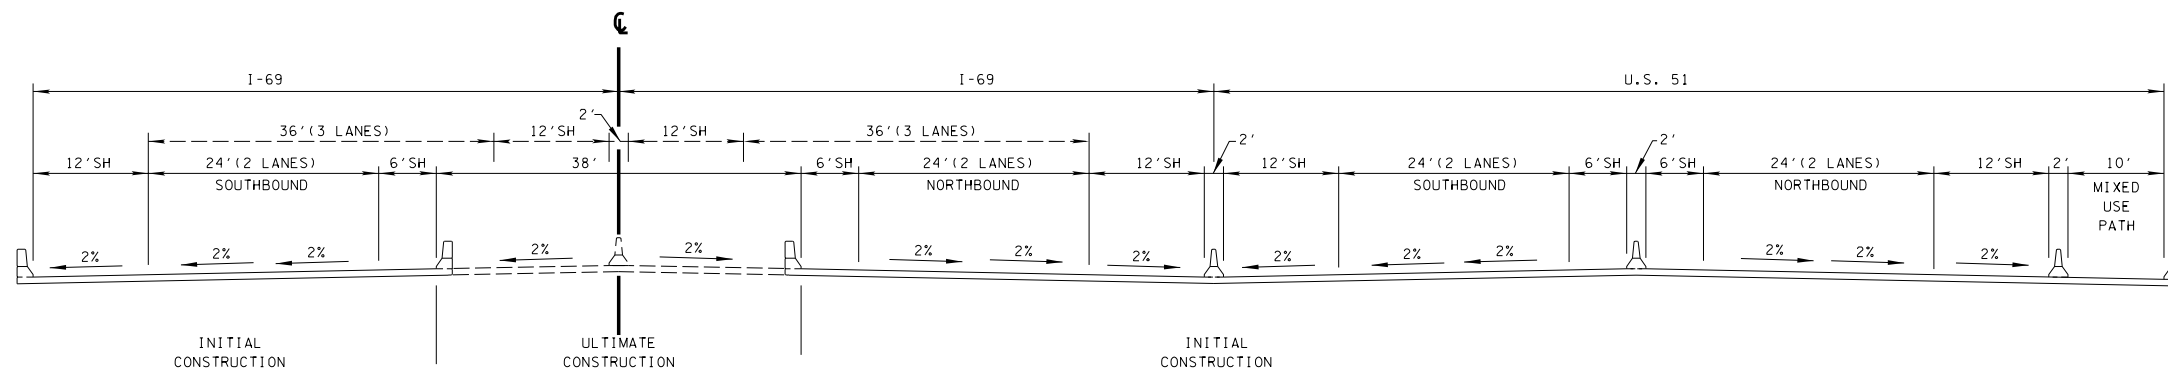

BRIDGE SECTION

7/13/2007
 J:\TDDOT\I-69\Typical\I-69typ-RED.dgn

