



DATE	PROJECT NO.	SHEET NO.
TBA	NPCD-1-69 (3)	8

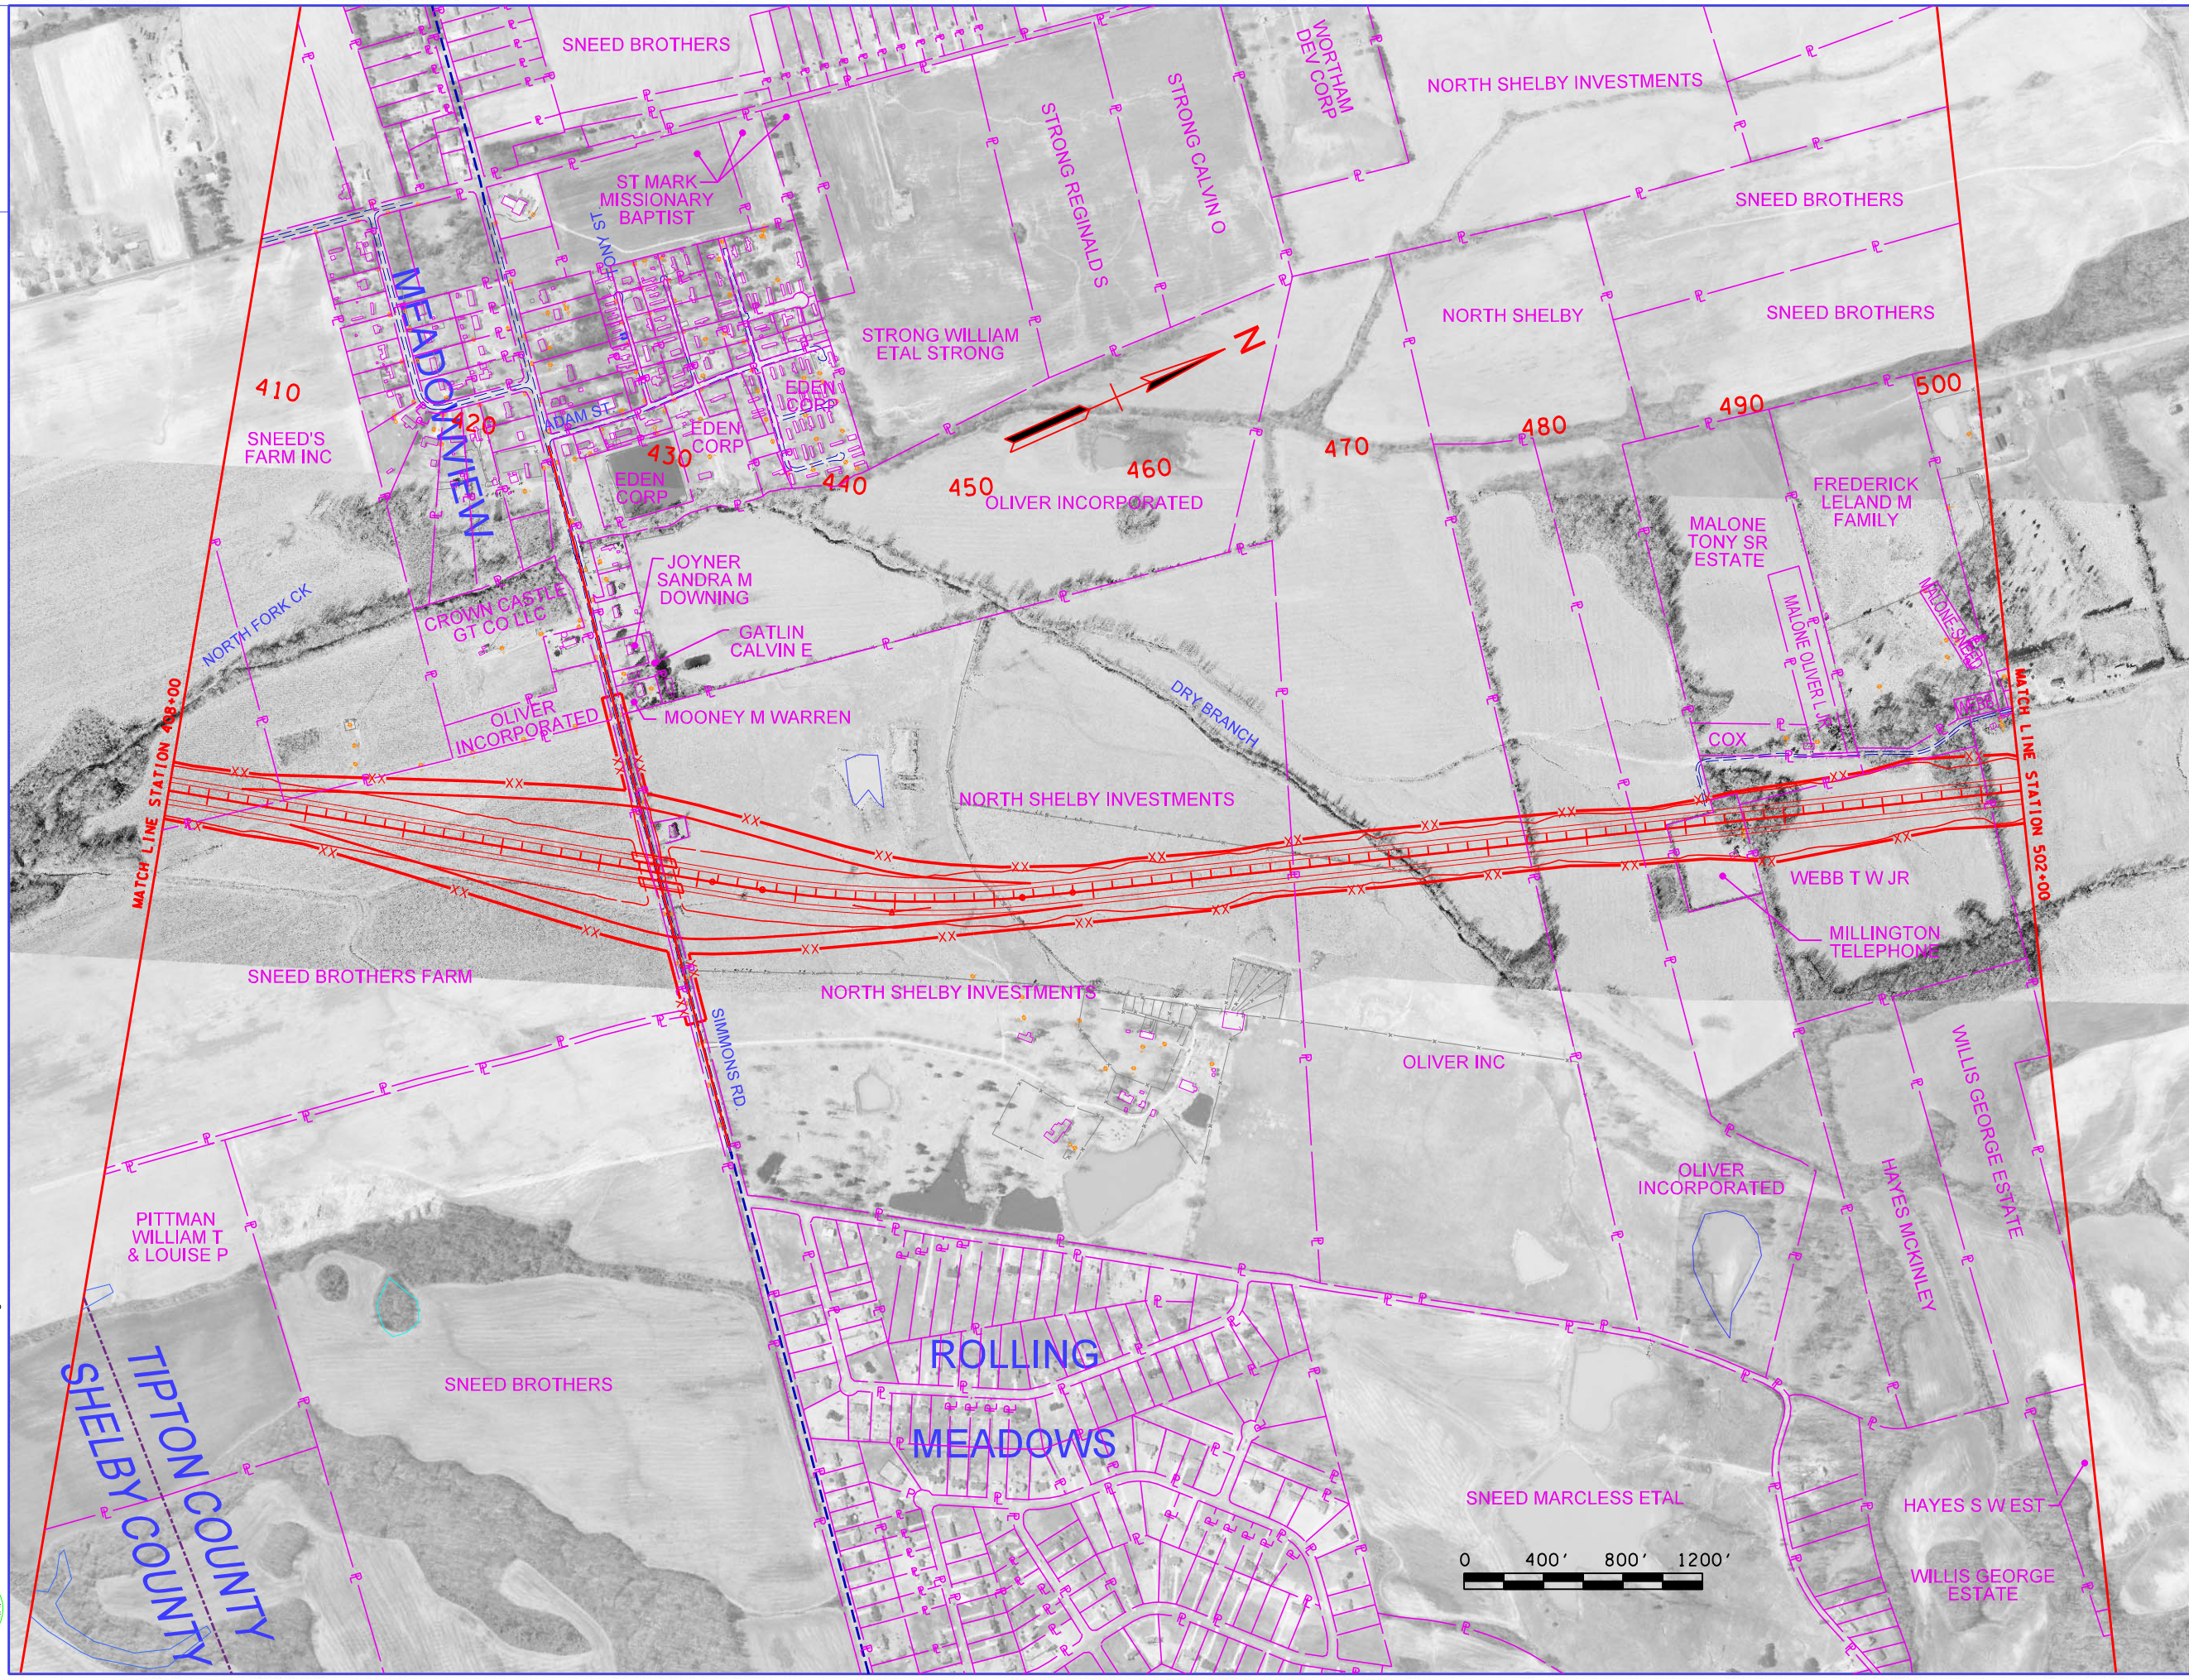

7/4/2007
 J:\ATDOT\1-69\Plan\400_08West.dgn

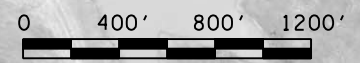

STATE OF TENNESSEE
 DEPARTMENT OF TRANSPORTATION
 BUREAU OF PLANNING & DEVELOPMENT

**I-69
 ALTERNATIVE
 R**

STA. 408+00 TO STA. 502+00