



DATE	PROJECT NO.	SHEET NO.
TBA	NPCD-1-69 (3)	9

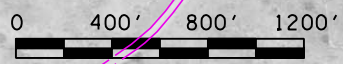

7/4/2007
 J:\TDD\1-69\Plan\400_05West.dgn

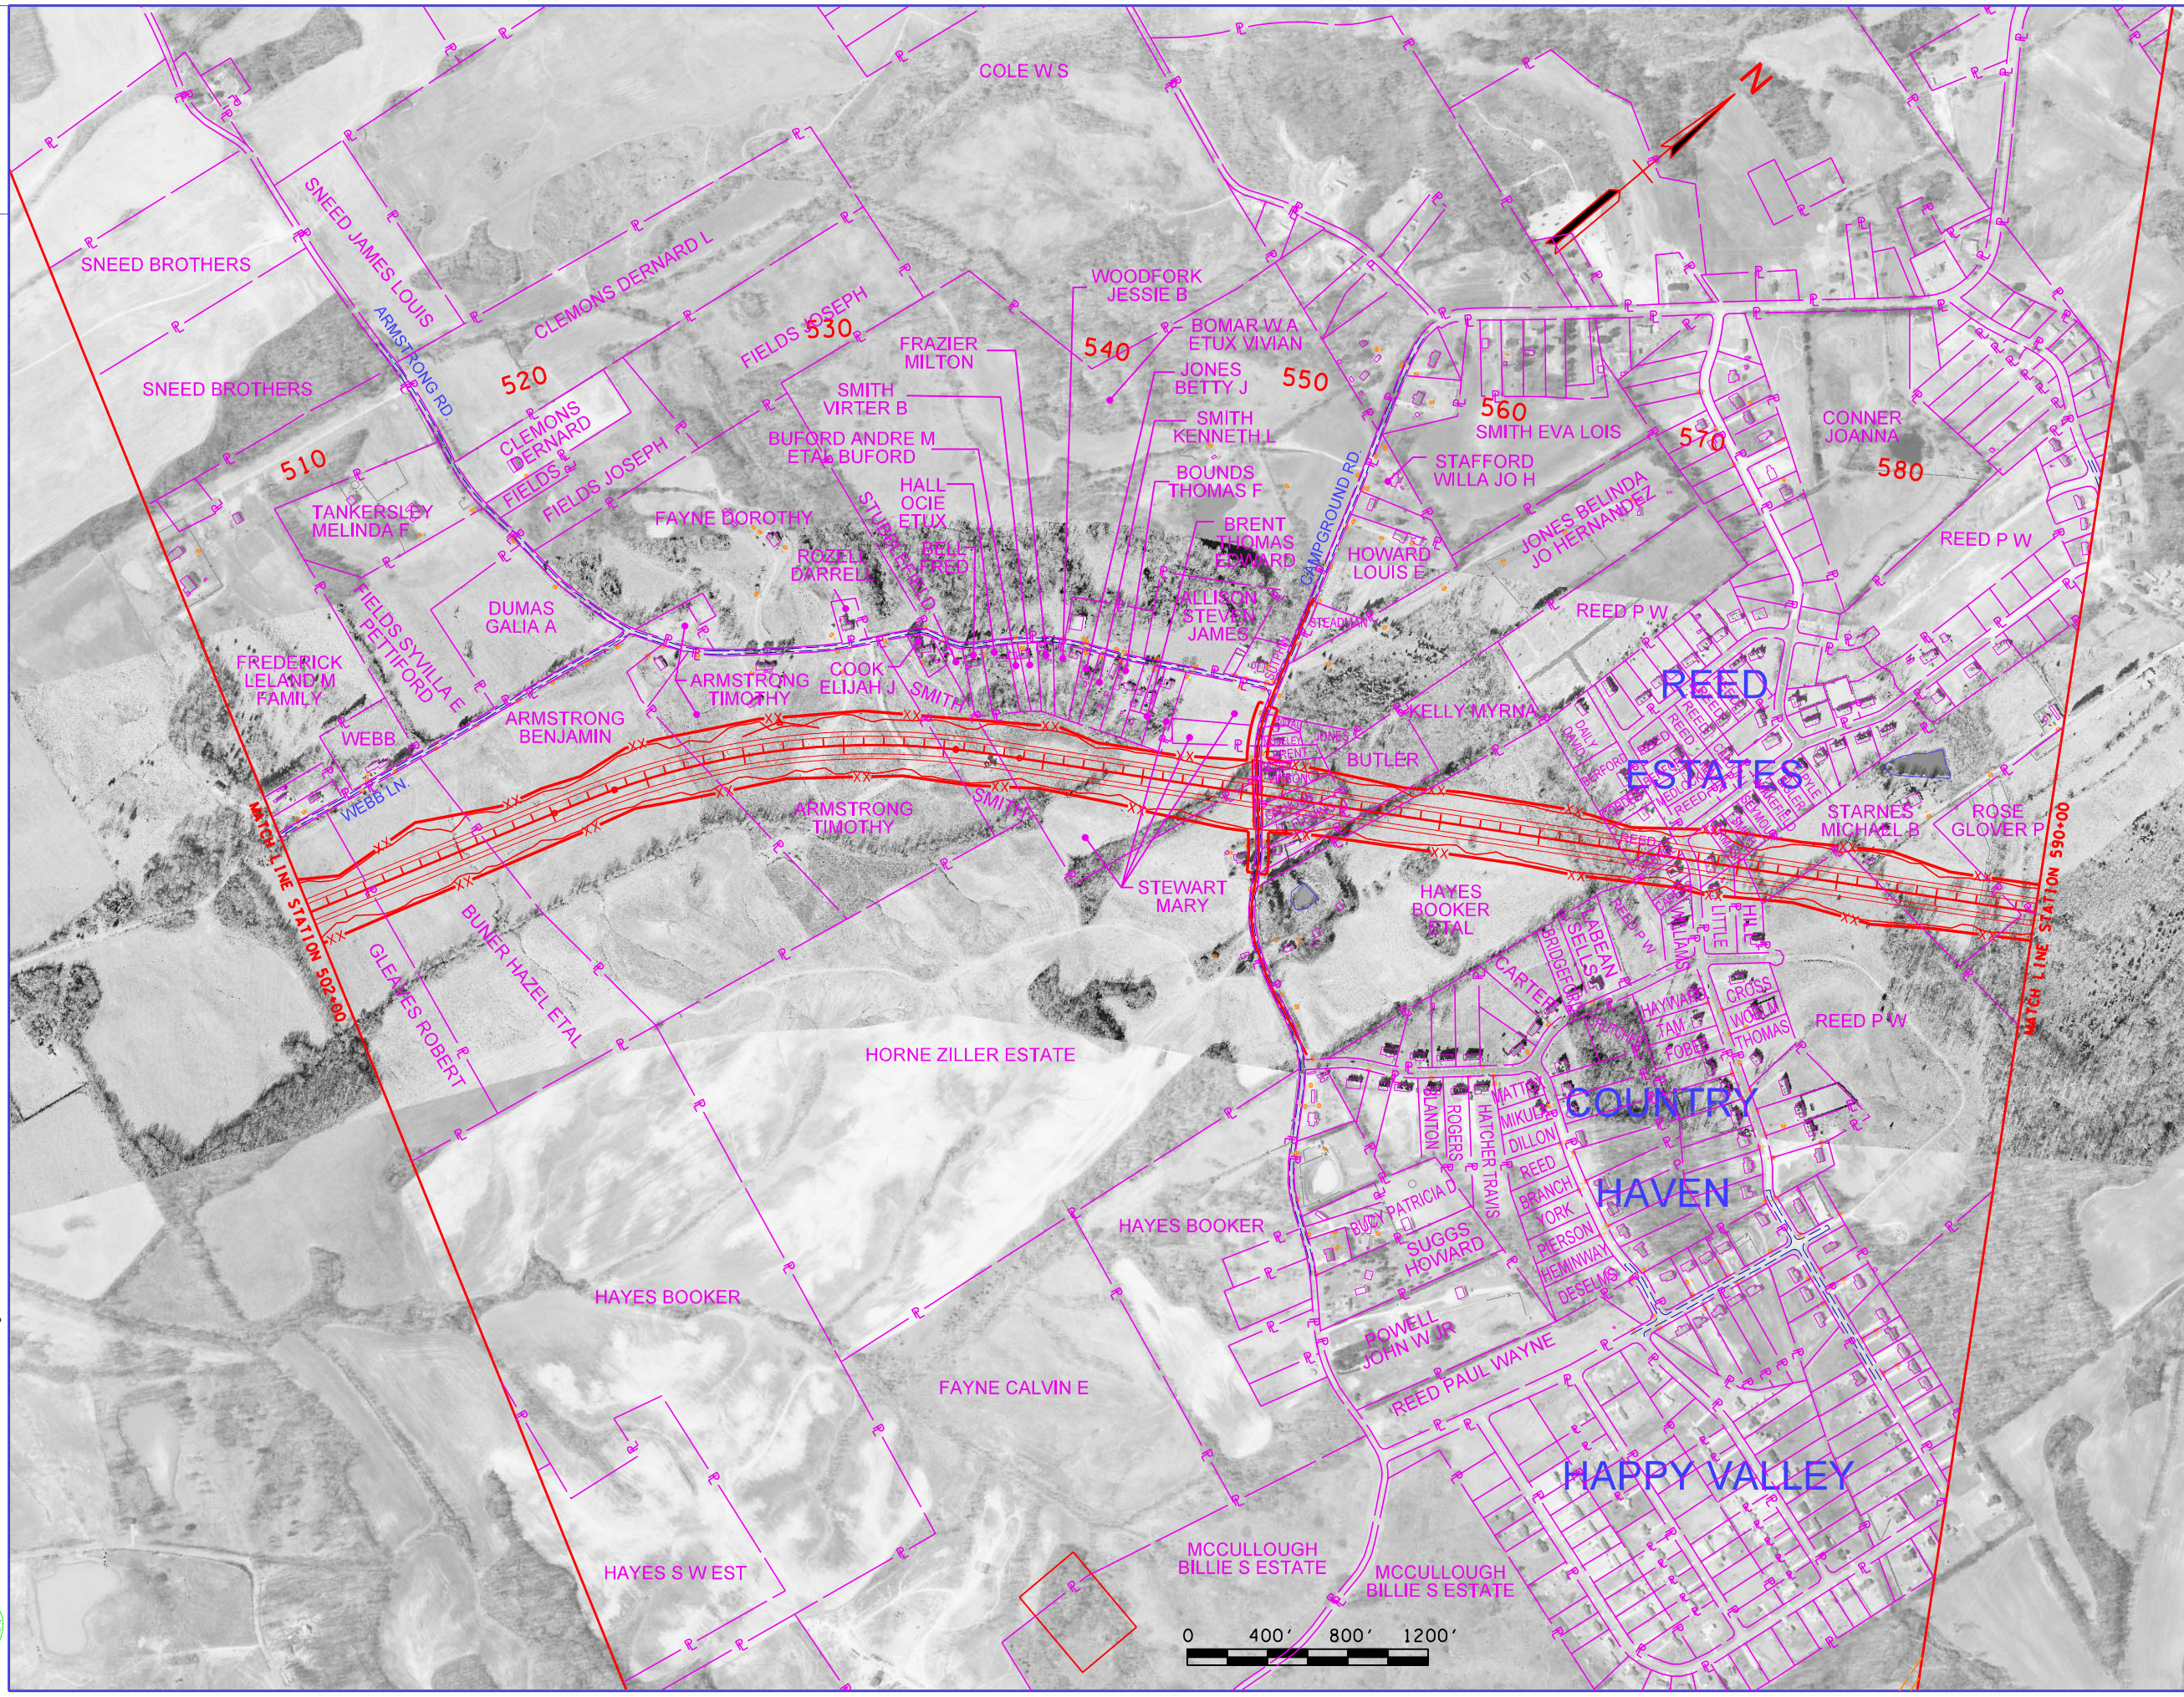