


DATE	PROJECT NO.	SHEET NO.
TBA	NPCD-1-69 (3)	16



7/3/2007
J:\ATDOT\1-69\Plan\400\West.dgn

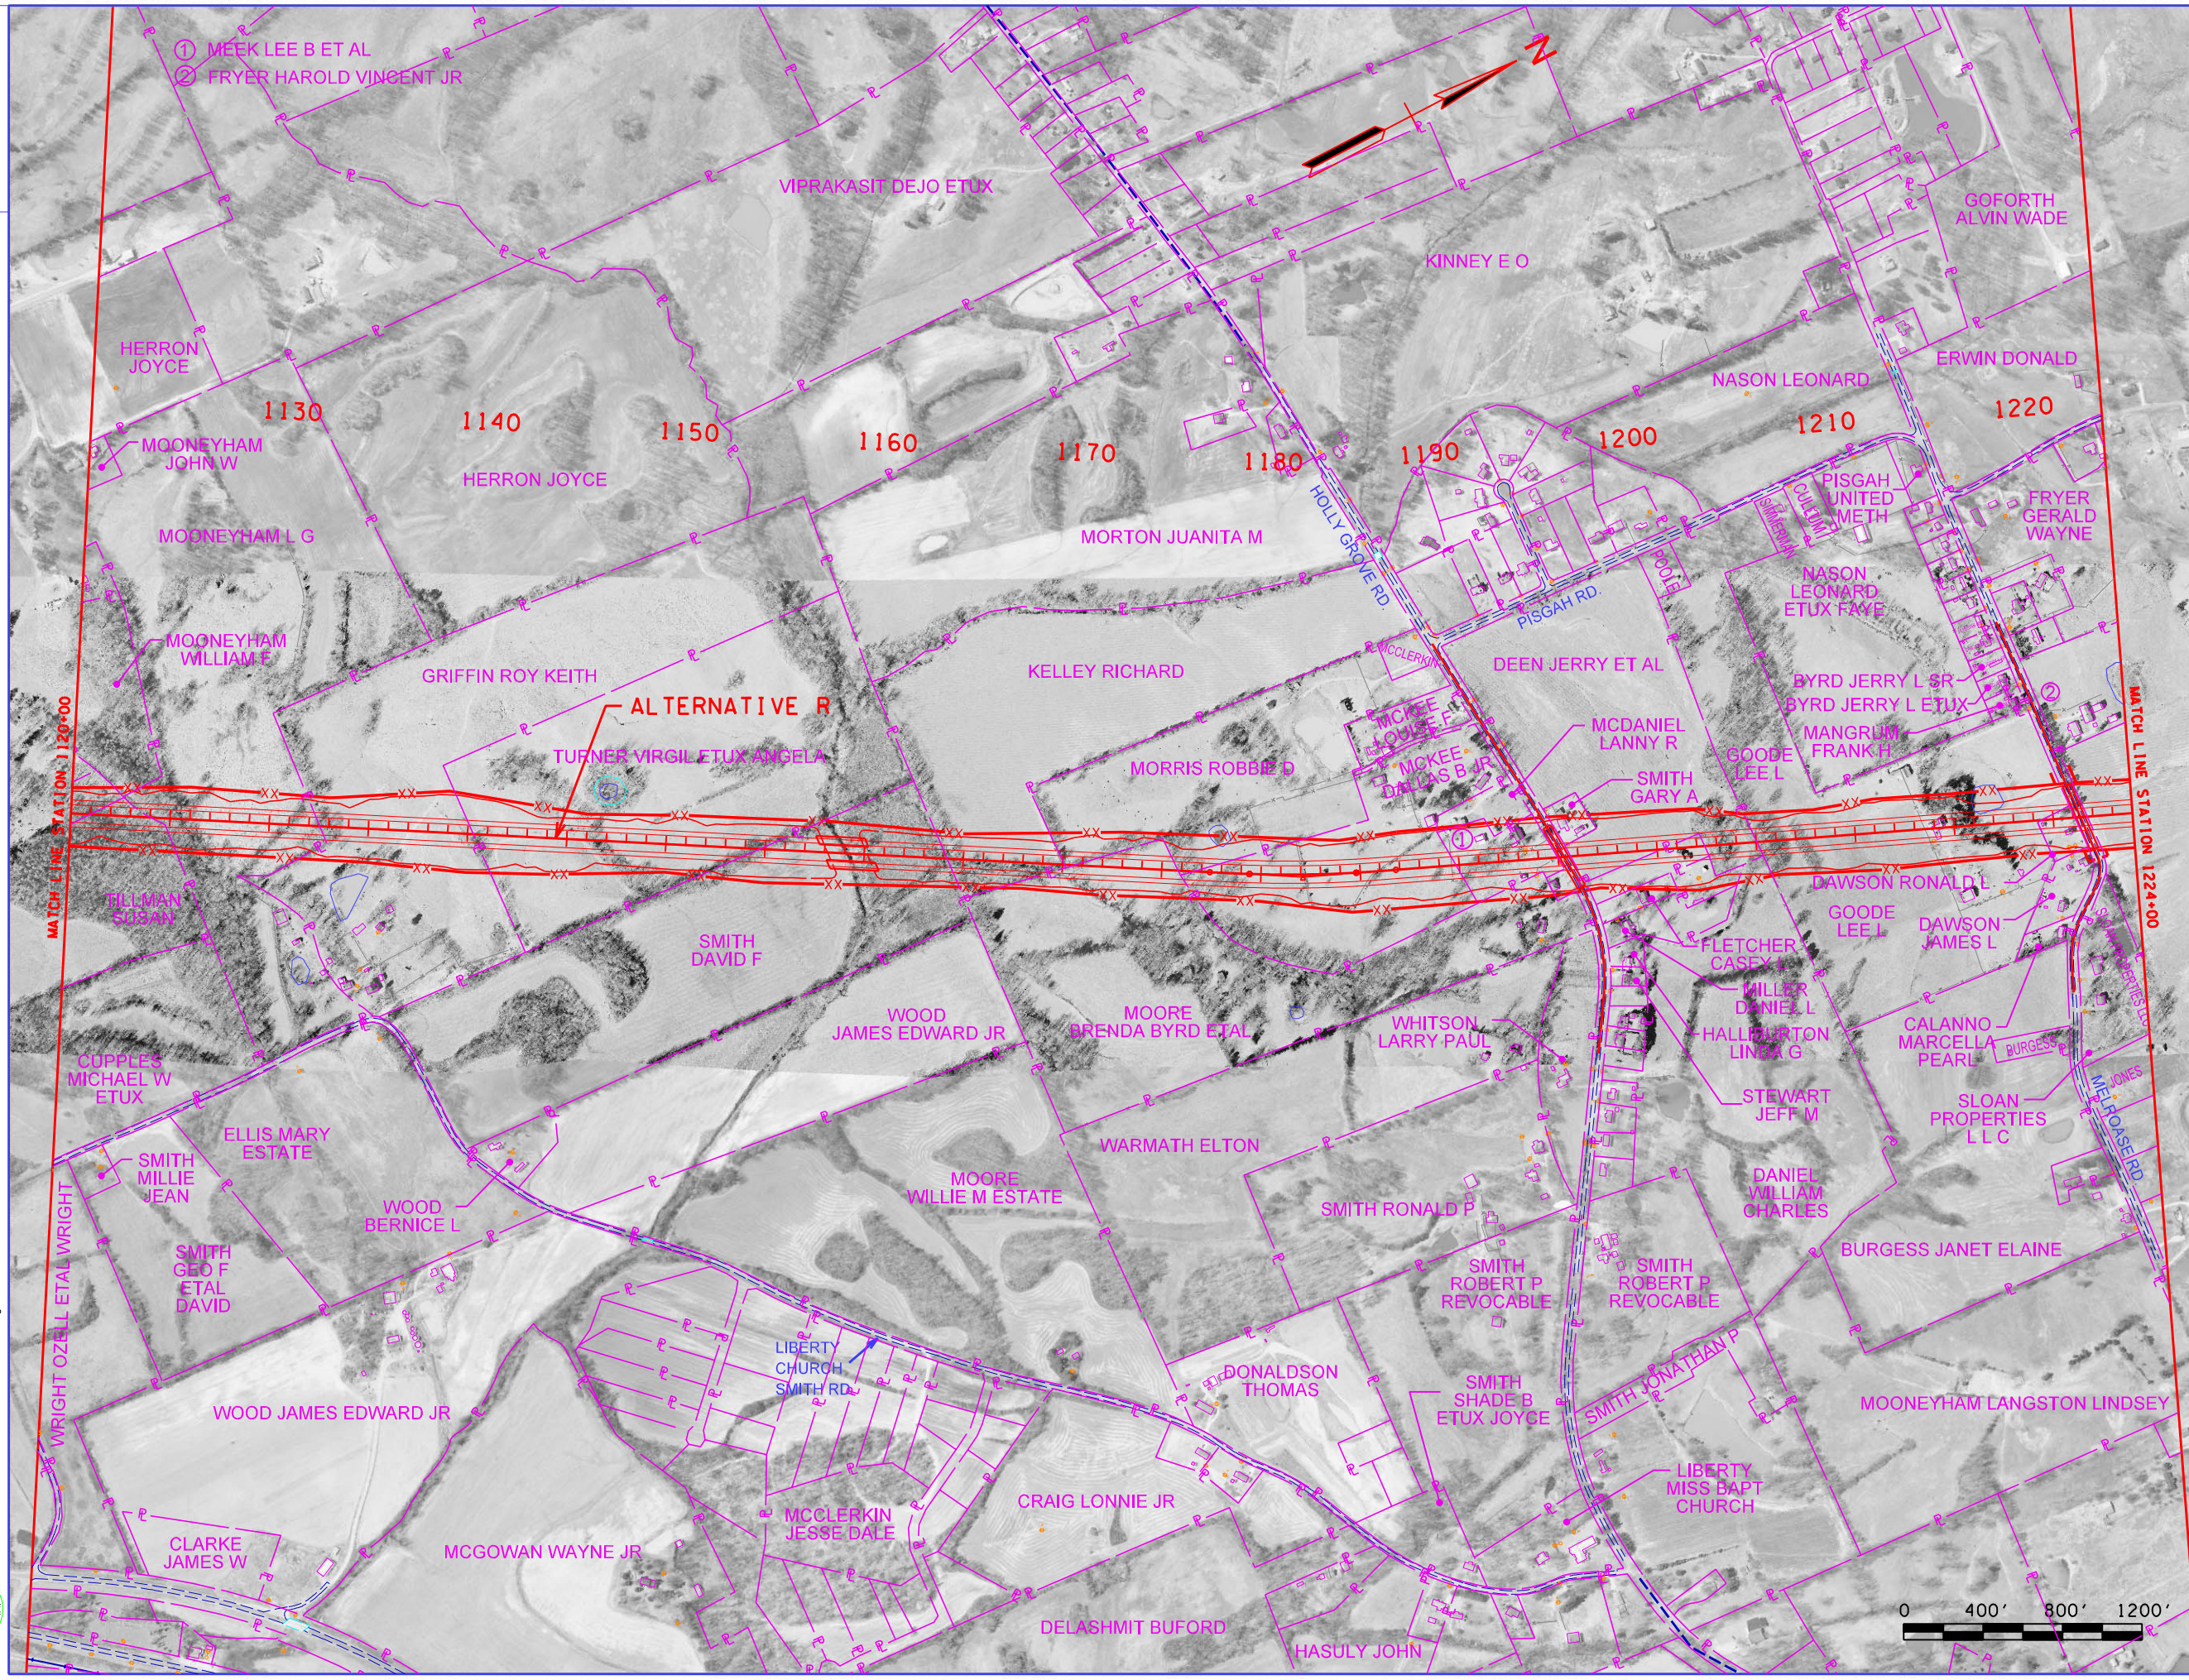

STATE OF TENNESSEE
DEPARTMENT OF TRANSPORTATION
BUREAU OF PLANNING & DEVELOPMENT

I-69 ALTERNATIVE R

STA 1120+00 TO STA 1224+00