



DATE	PROJECT NO.	SHEET NO.
TBA	NPCD-1-69 (3)	31

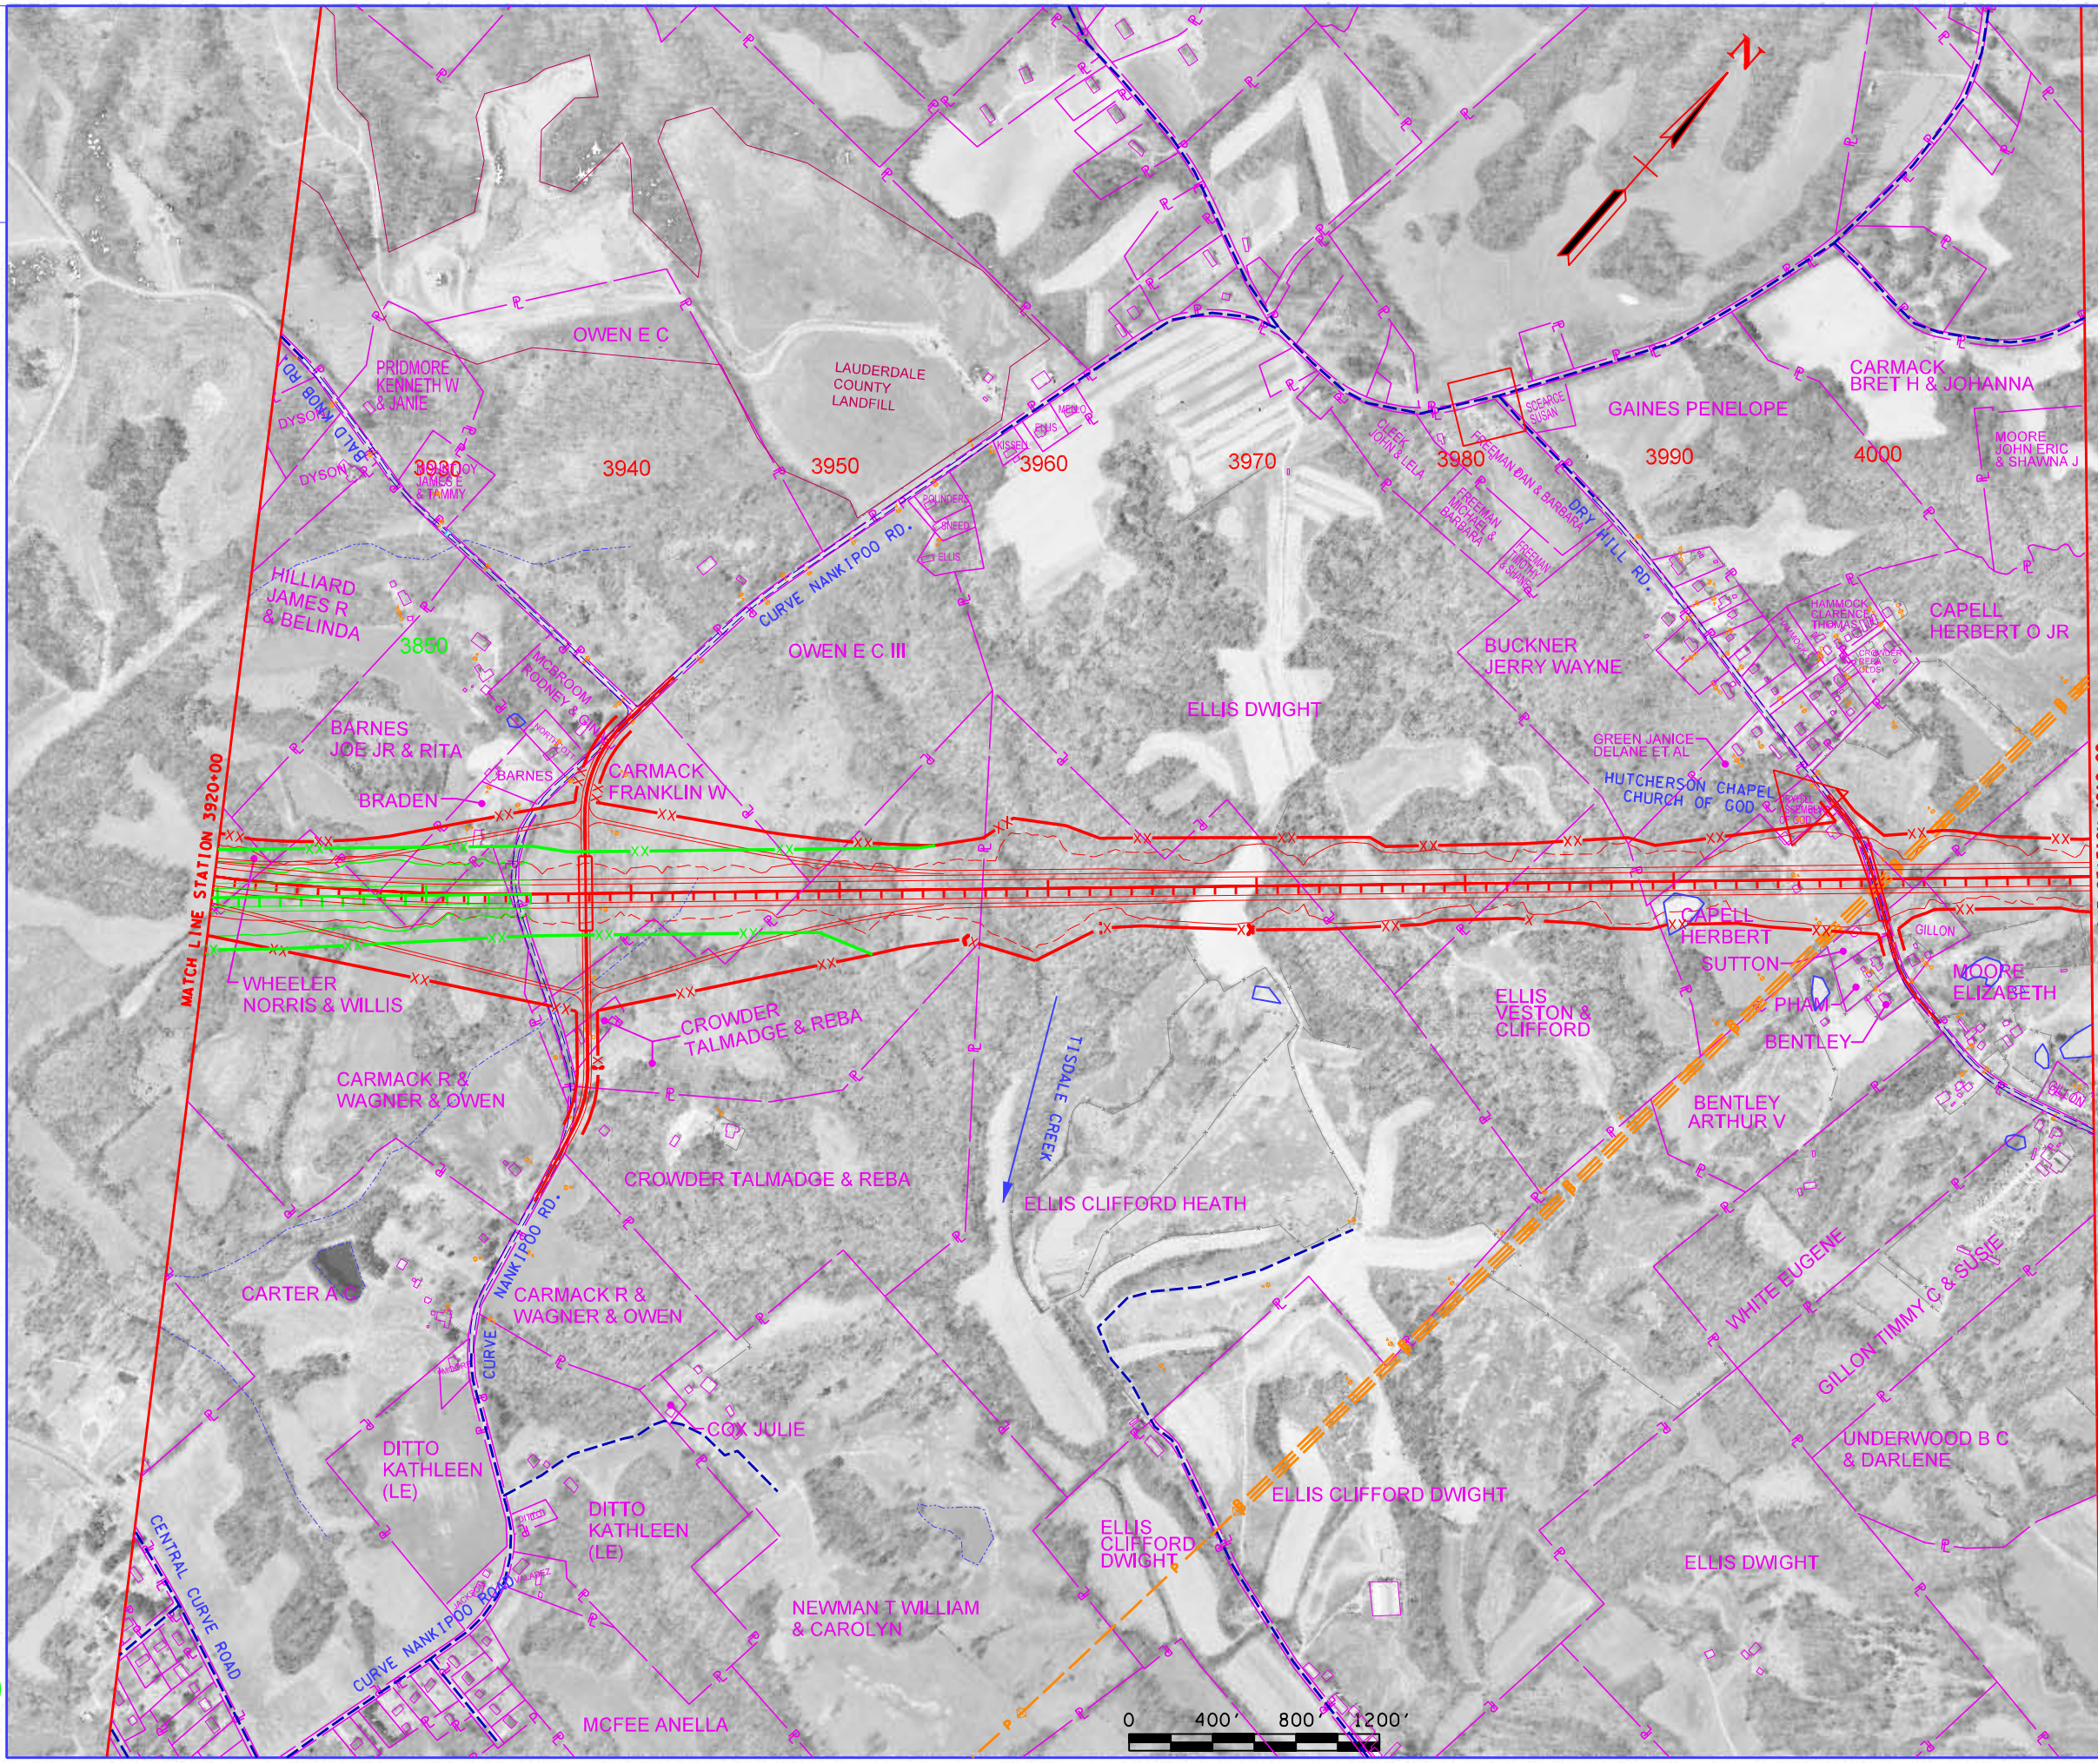

MATCH LINE STATION 3920+00

MATCH LINE STATION 4010+00

7/11/2007  
 J:\ATDOT\1-69\Plan\400\_3\West1.dgn

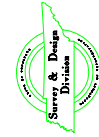

STATE OF TENNESSEE  
 DEPARTMENT OF TRANSPORTATION  
 BUREAU OF PLANNING & DEVELOPMENT

**I-69  
 ALTERNATIVE R**  
 STA. 3920+00 TO STA. 4010+00

**ALTERNATIVE 04F**  
 STA. 3839+79 TO STA. 3855+00