


| DATE | PROJECT NO. | SHEET NO. |
|------|---------------|-----------|
| TBA | NPCD-1-69 (3) | 33 |



7/11/2007
 J:\ATDOT\1-69\Plan\400_33West.dgn

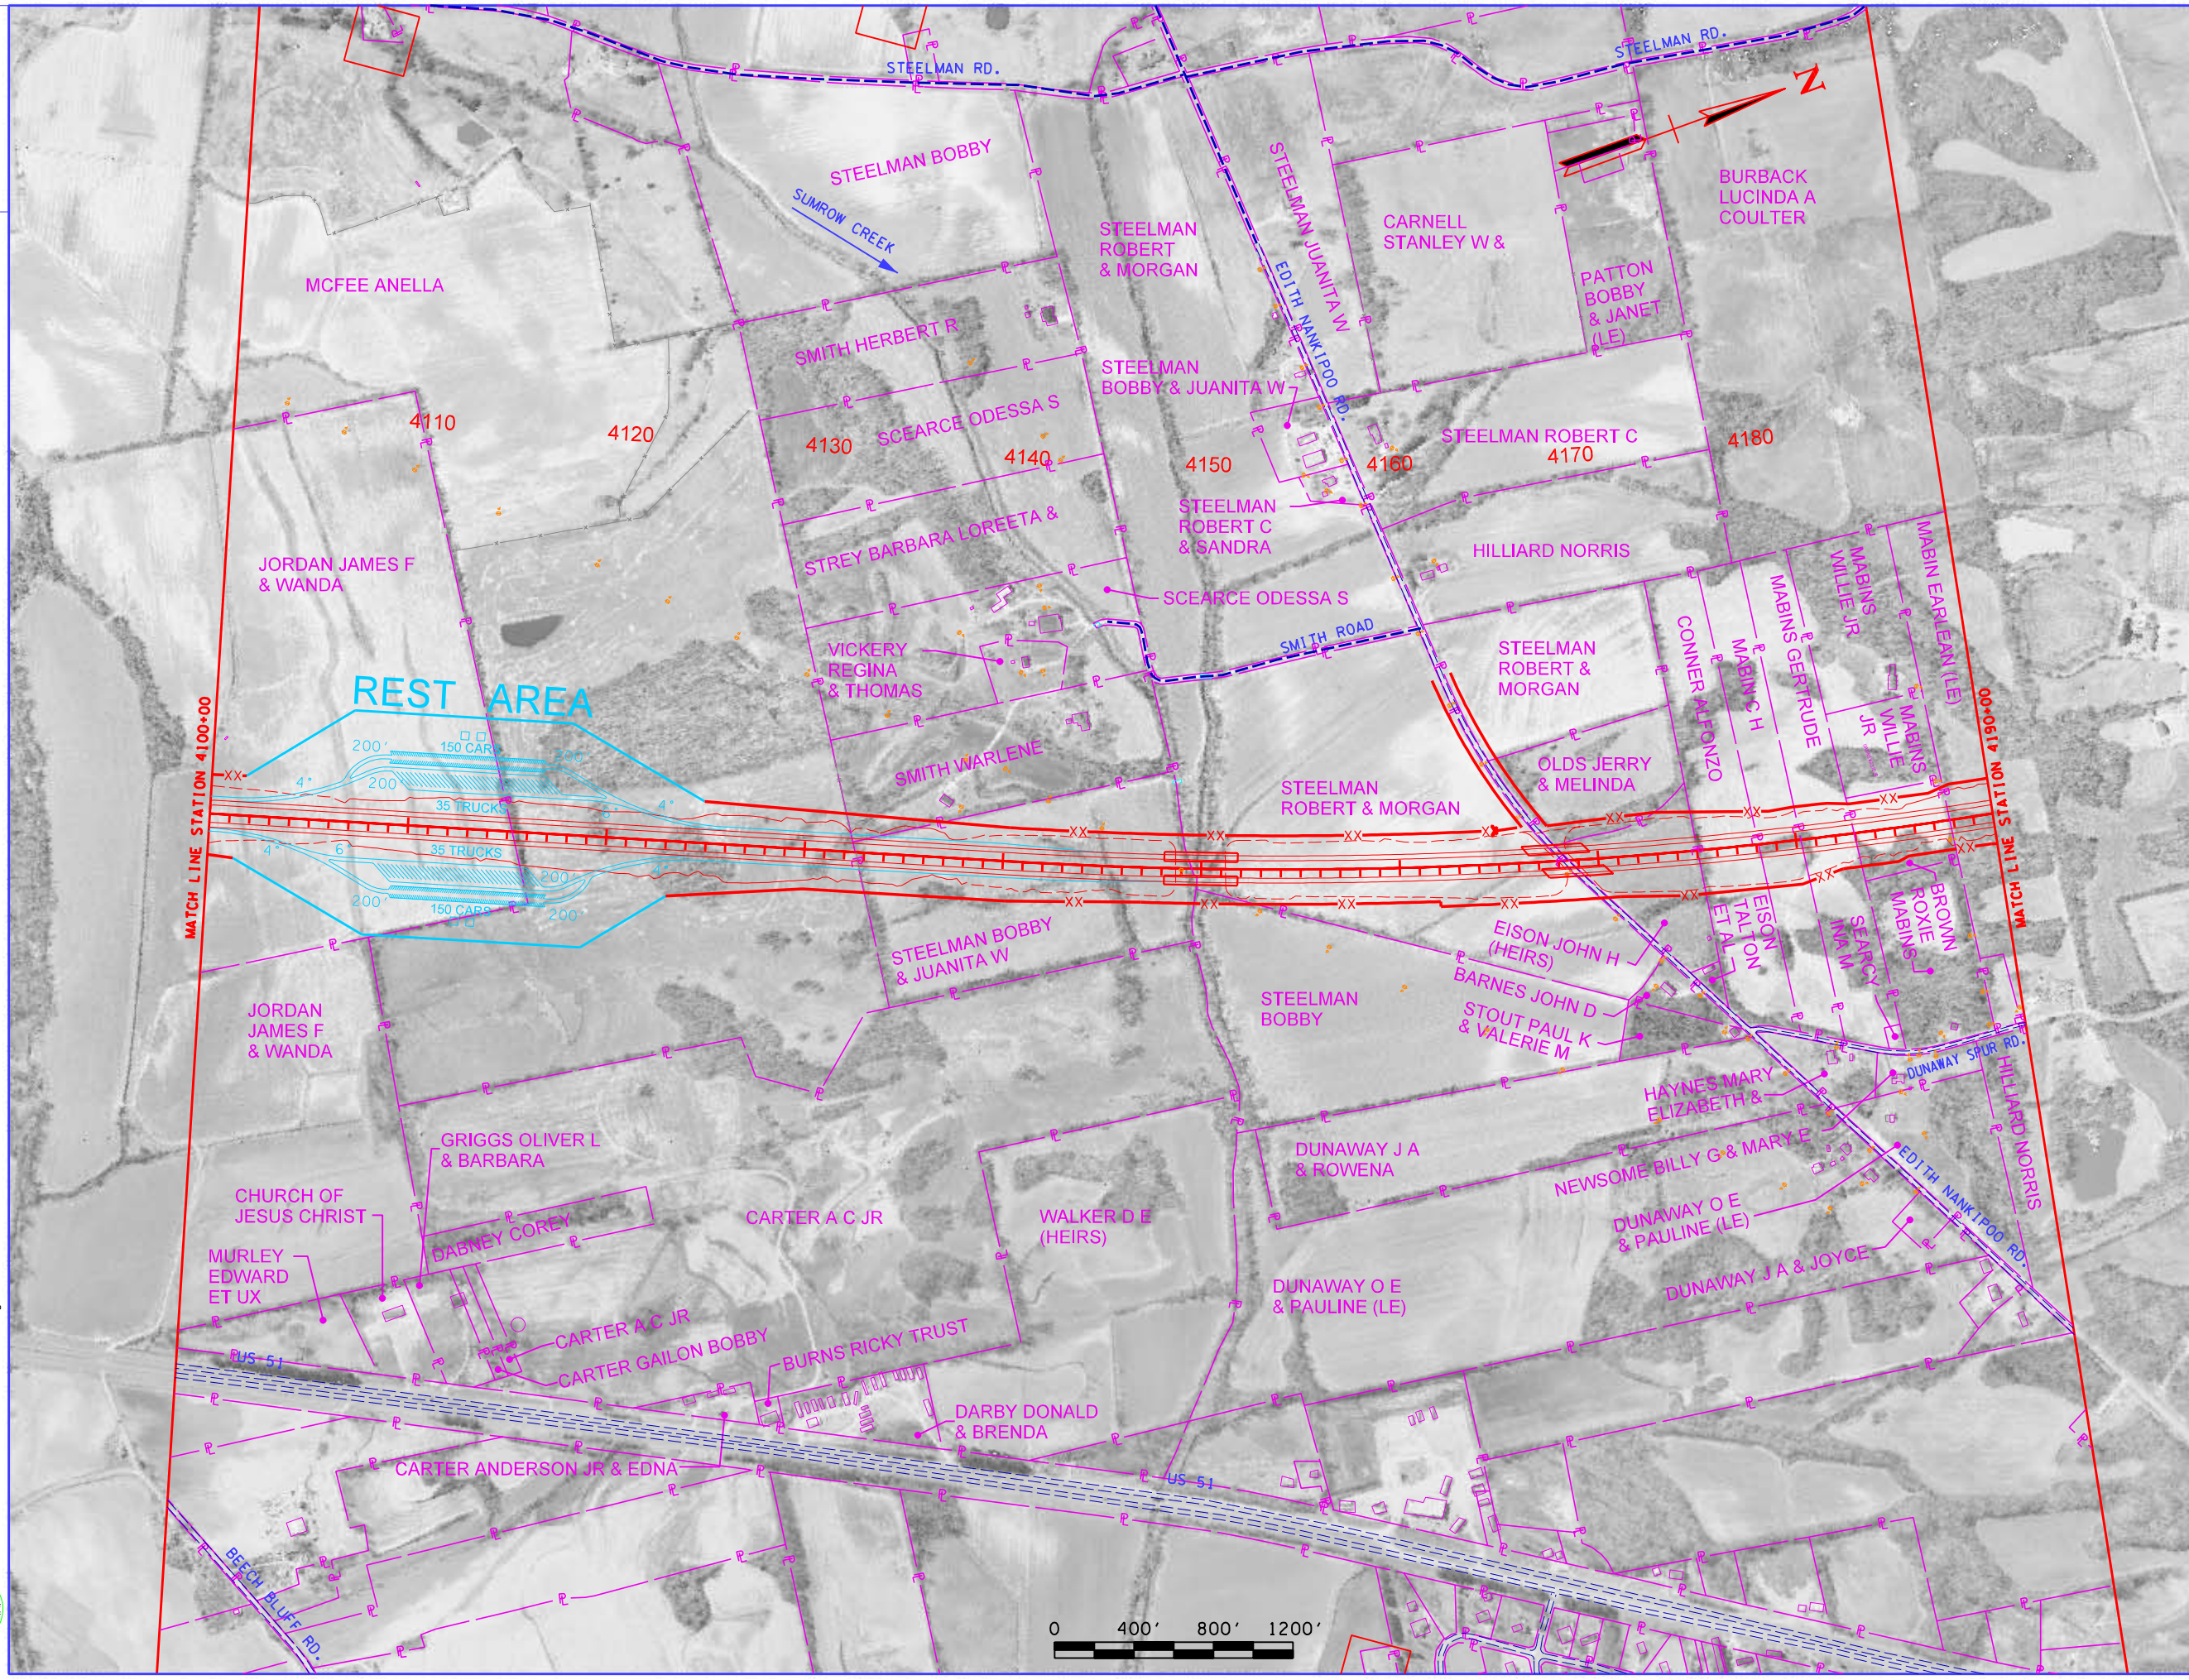

STATE OF TENNESSEE
 DEPARTMENT OF TRANSPORTATION
 BUREAU OF PLANNING & DEVELOPMENT

**I-69
 ALTERNATIVE R**

STA. 4100+00 TO STA. 4190+00