



DATE	PROJECT NO.	SHEET NO.
TBA	NPCD-I-69 (3)	34

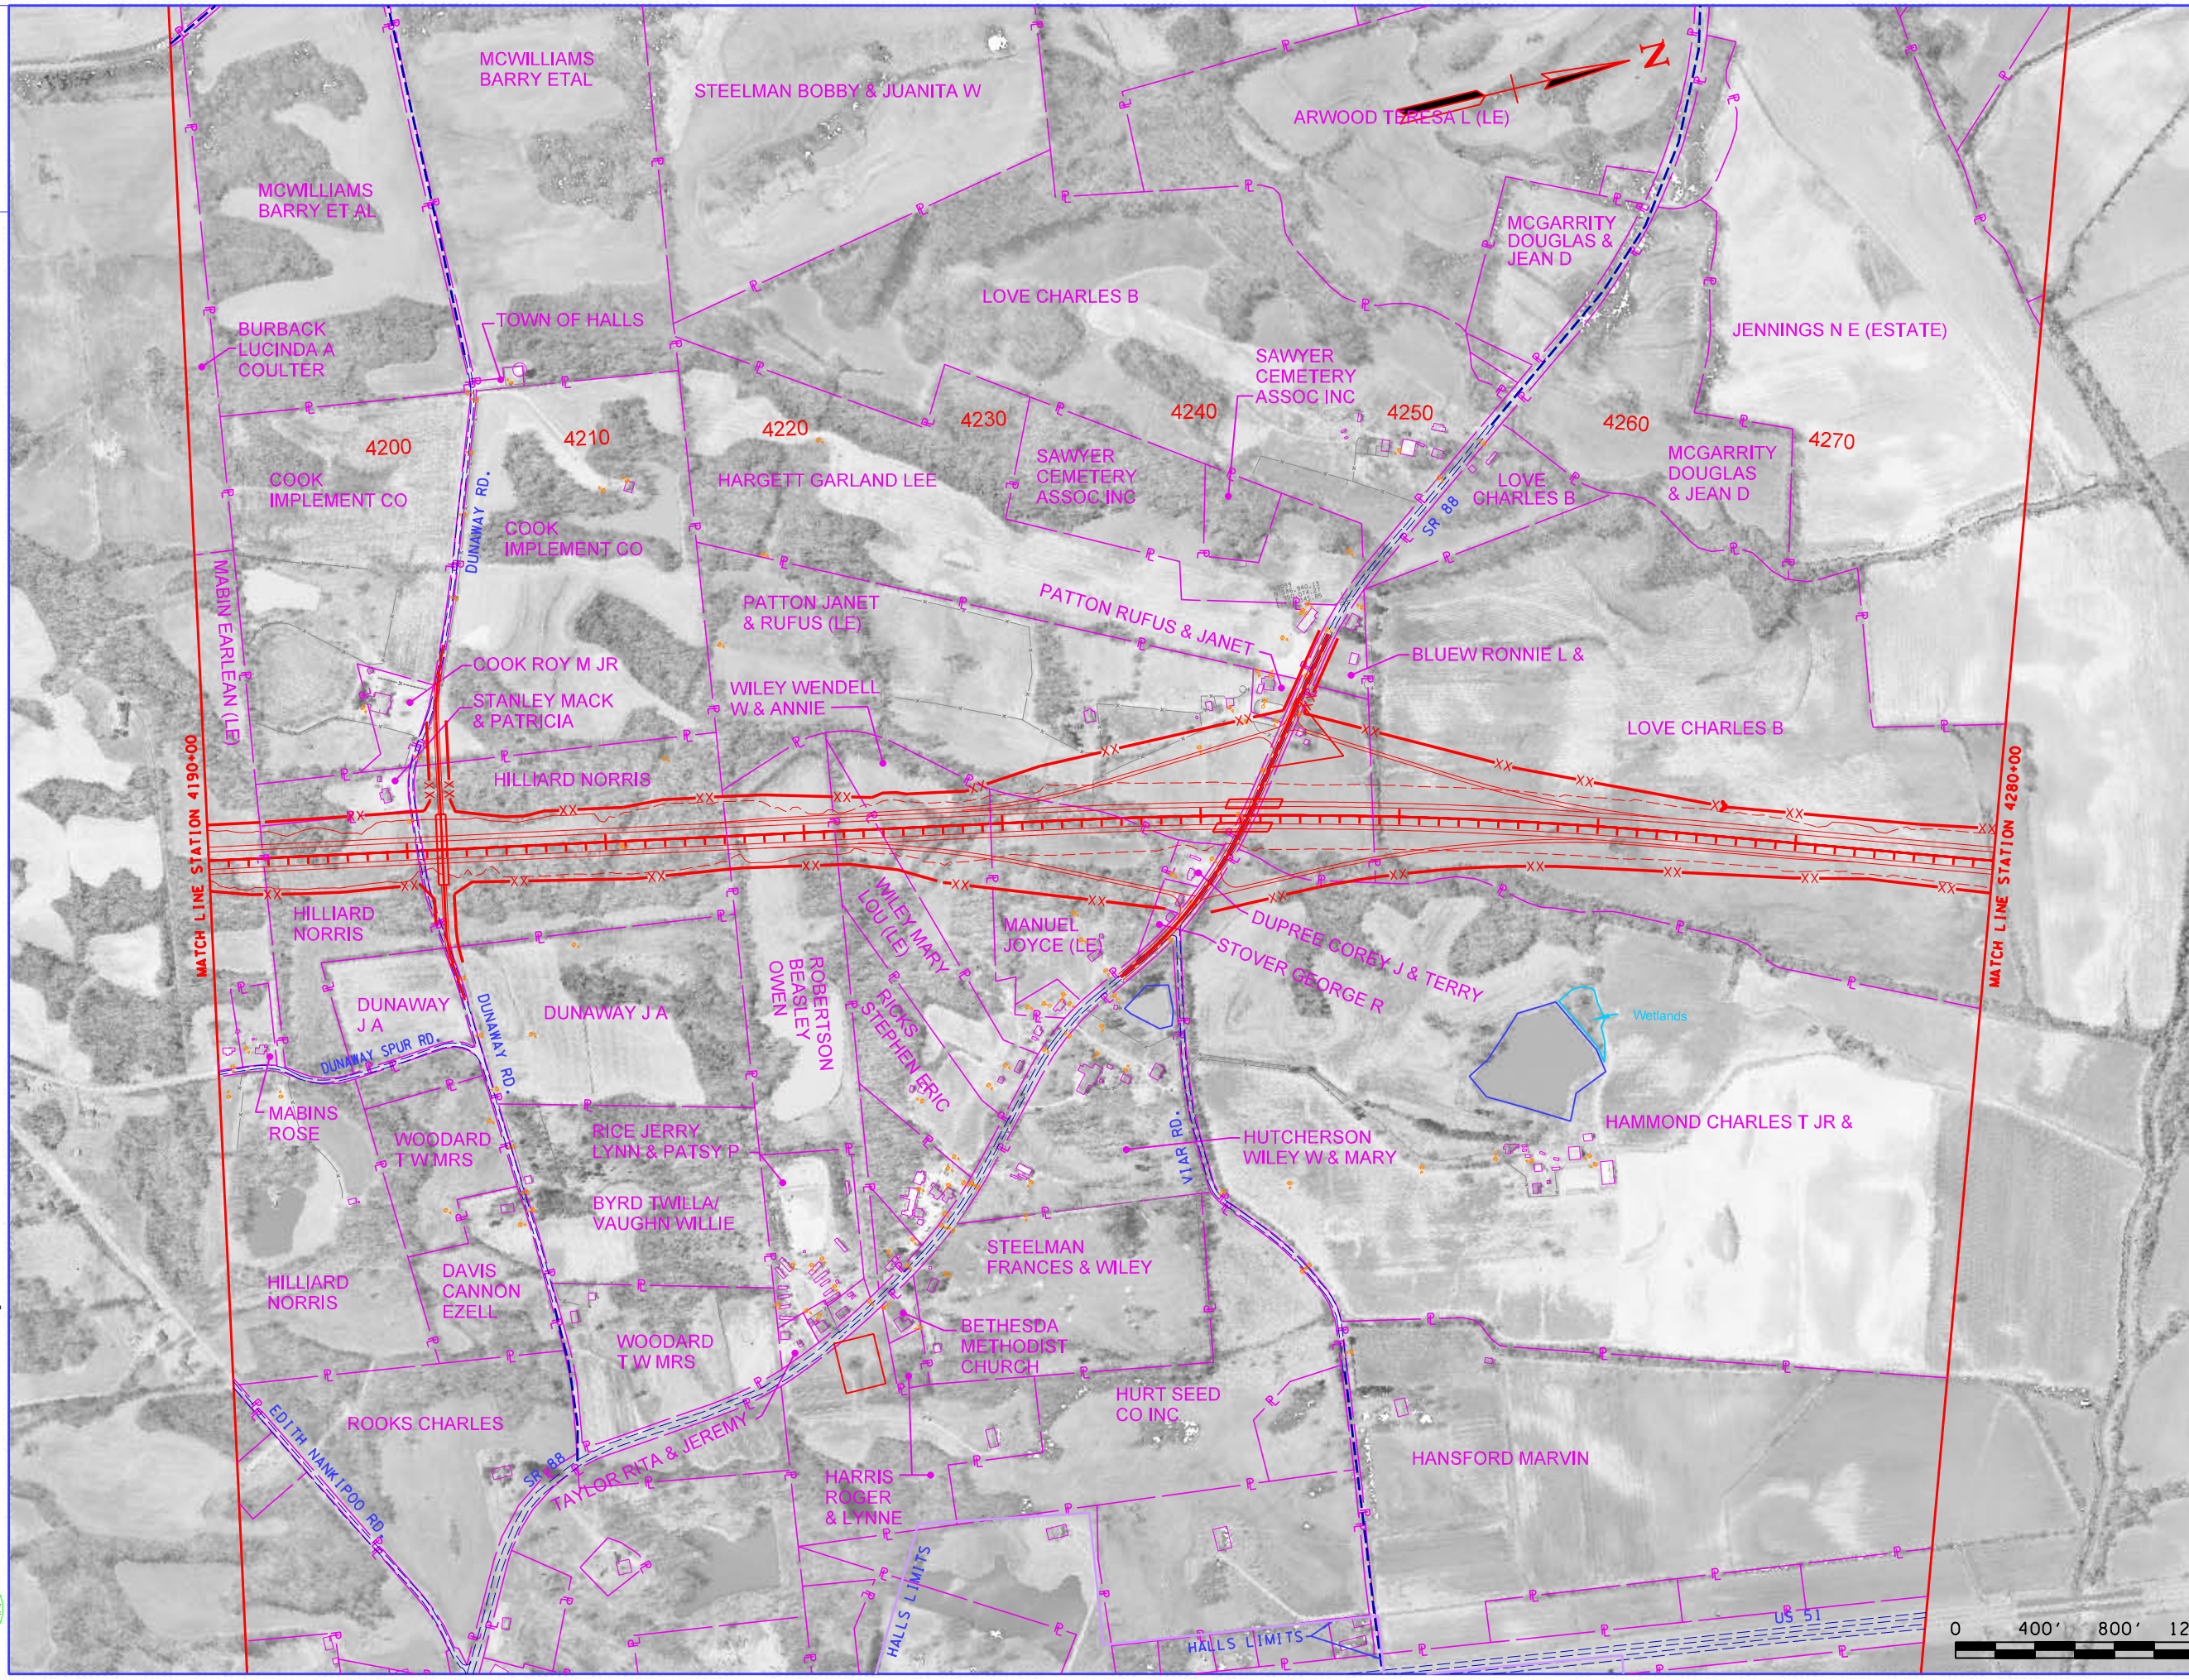

7/11/2007
J:\ATDOT\I-69\Plan\400_34\West.dgn

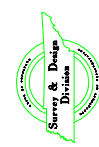

STATE OF TENNESSEE
DEPARTMENT OF TRANSPORTATION
BUREAU OF PLANNING & DEVELOPMENT

**I-69
ALTERNATIVE R**

STA. 4190+00 TO STA. 4280+00

