


DATE	PROJECT NO.	SHEET NO.
TBA	NPCD-1-69 (3)	35



7/11/2007
J:\ATDOT\1-69\Plan\400_35West.dgn

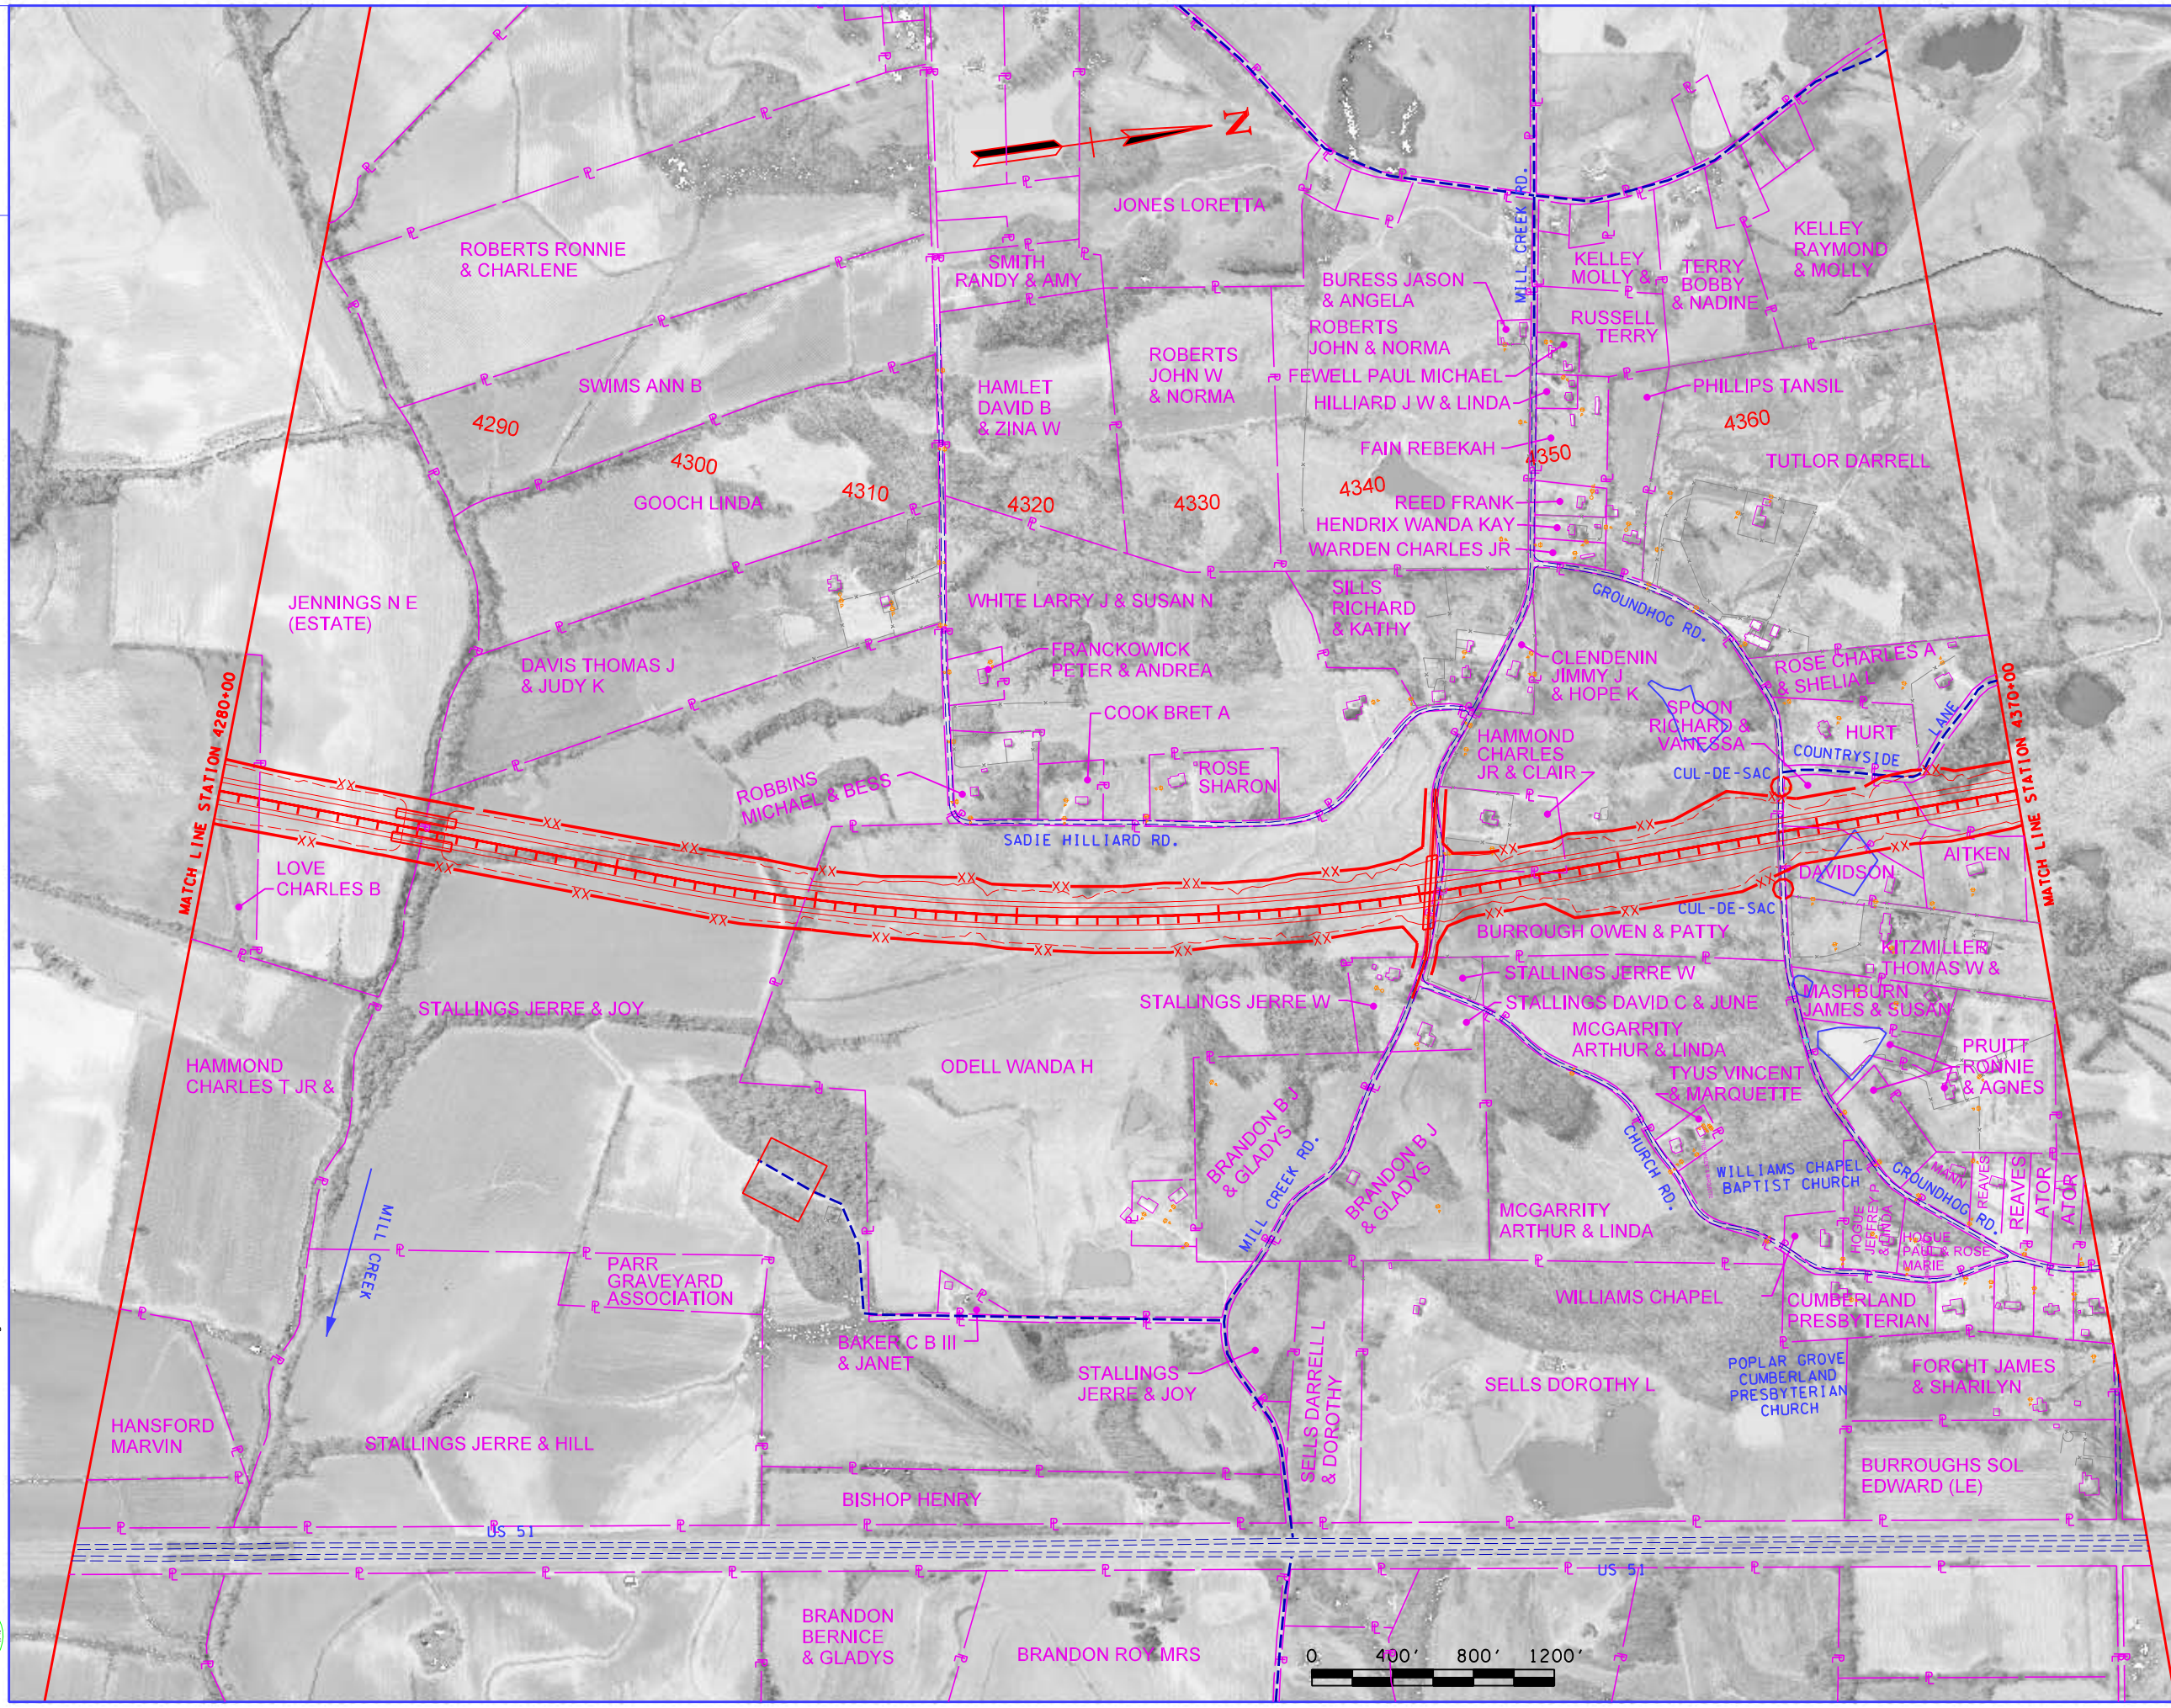