



DATE	PROJECT NO.	SHEET NO.
TBA	NPCD-1-69 (3)	36

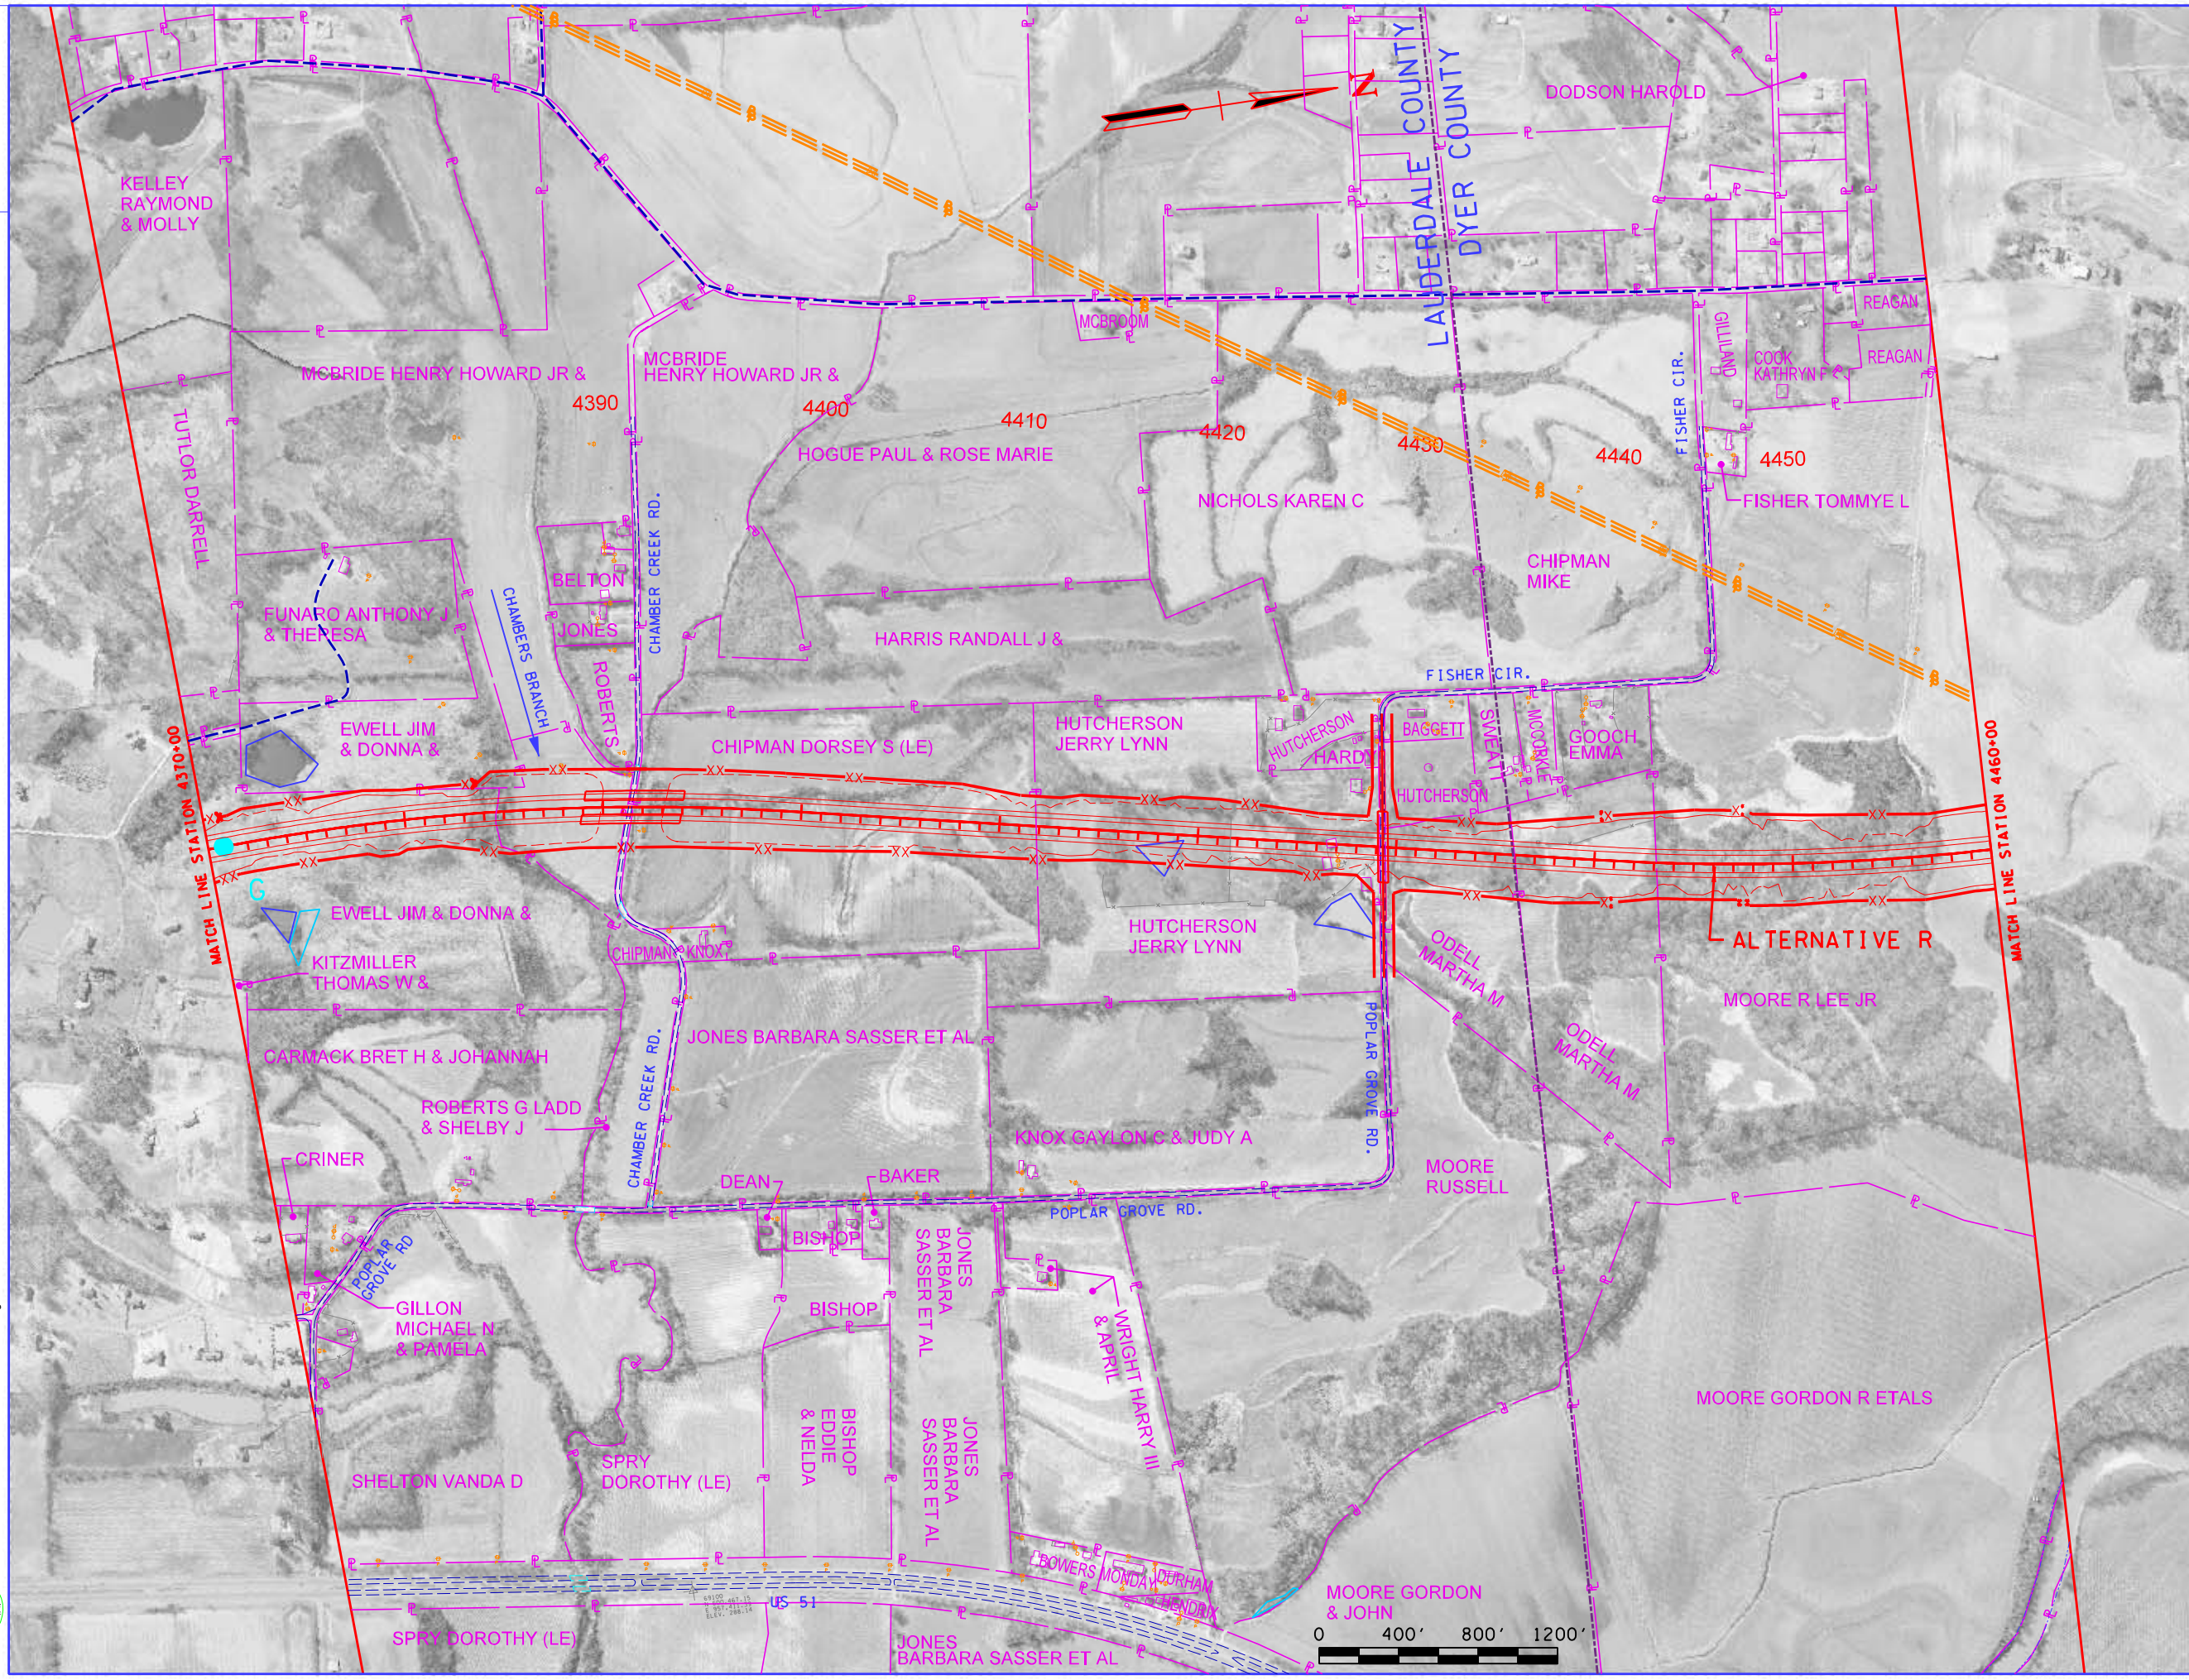

7/11/2007
 J:\ATDOT\1-69\Plan\400_36West.dgn

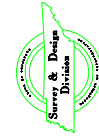

STATE OF TENNESSEE
 DEPARTMENT OF TRANSPORTATION
 BUREAU OF PLANNING & DEVELOPMENT

**I-69
 ALTERNATIVE R**

STA. 4370+00 TO STA. 4460+00