

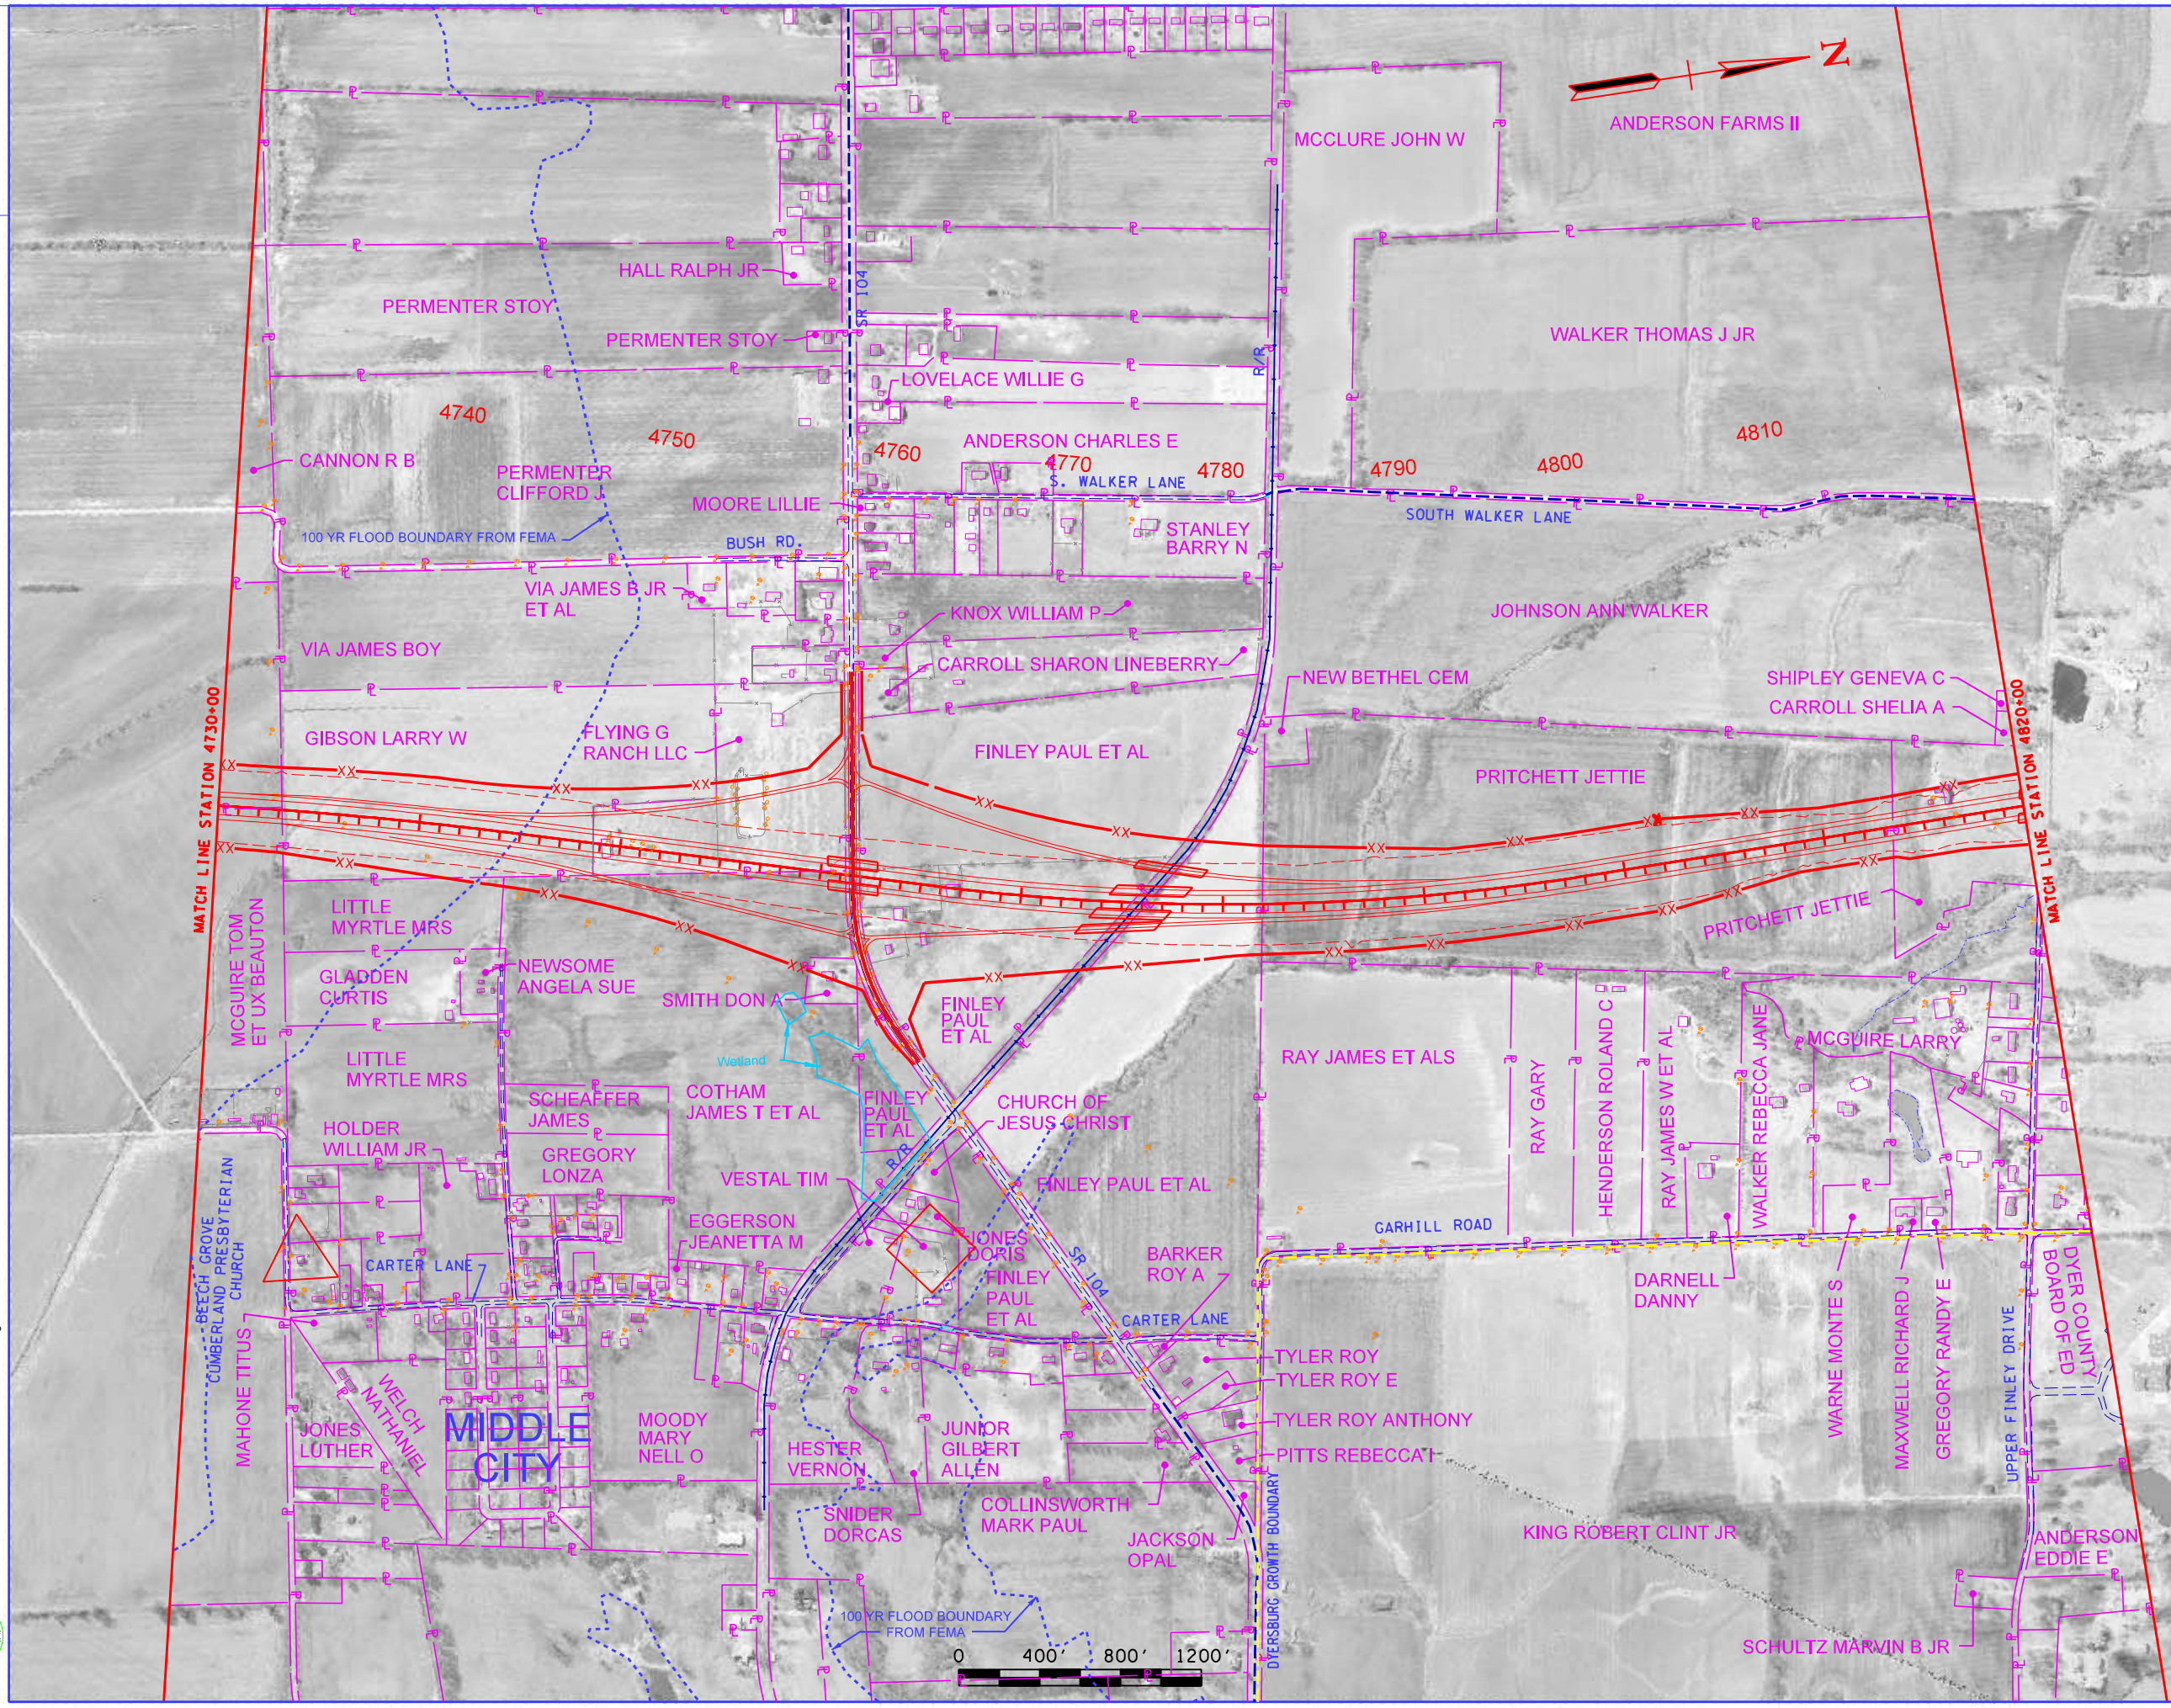


DATE	PROJECT NO.	SHEET NO.
TBA	NPCD-1-69 (3)	40

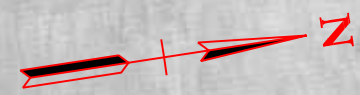

MATCH LINE STATION 4730+00

MATCH LINE STATION 4820+00

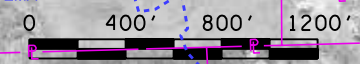

7/11/2007  
J:\ATDOT\1-69\Plan\400\_40West.dgn

