


DATE	PROJECT NO.	SHEET NO.
TBA	NPCD-1-69 (3)	59

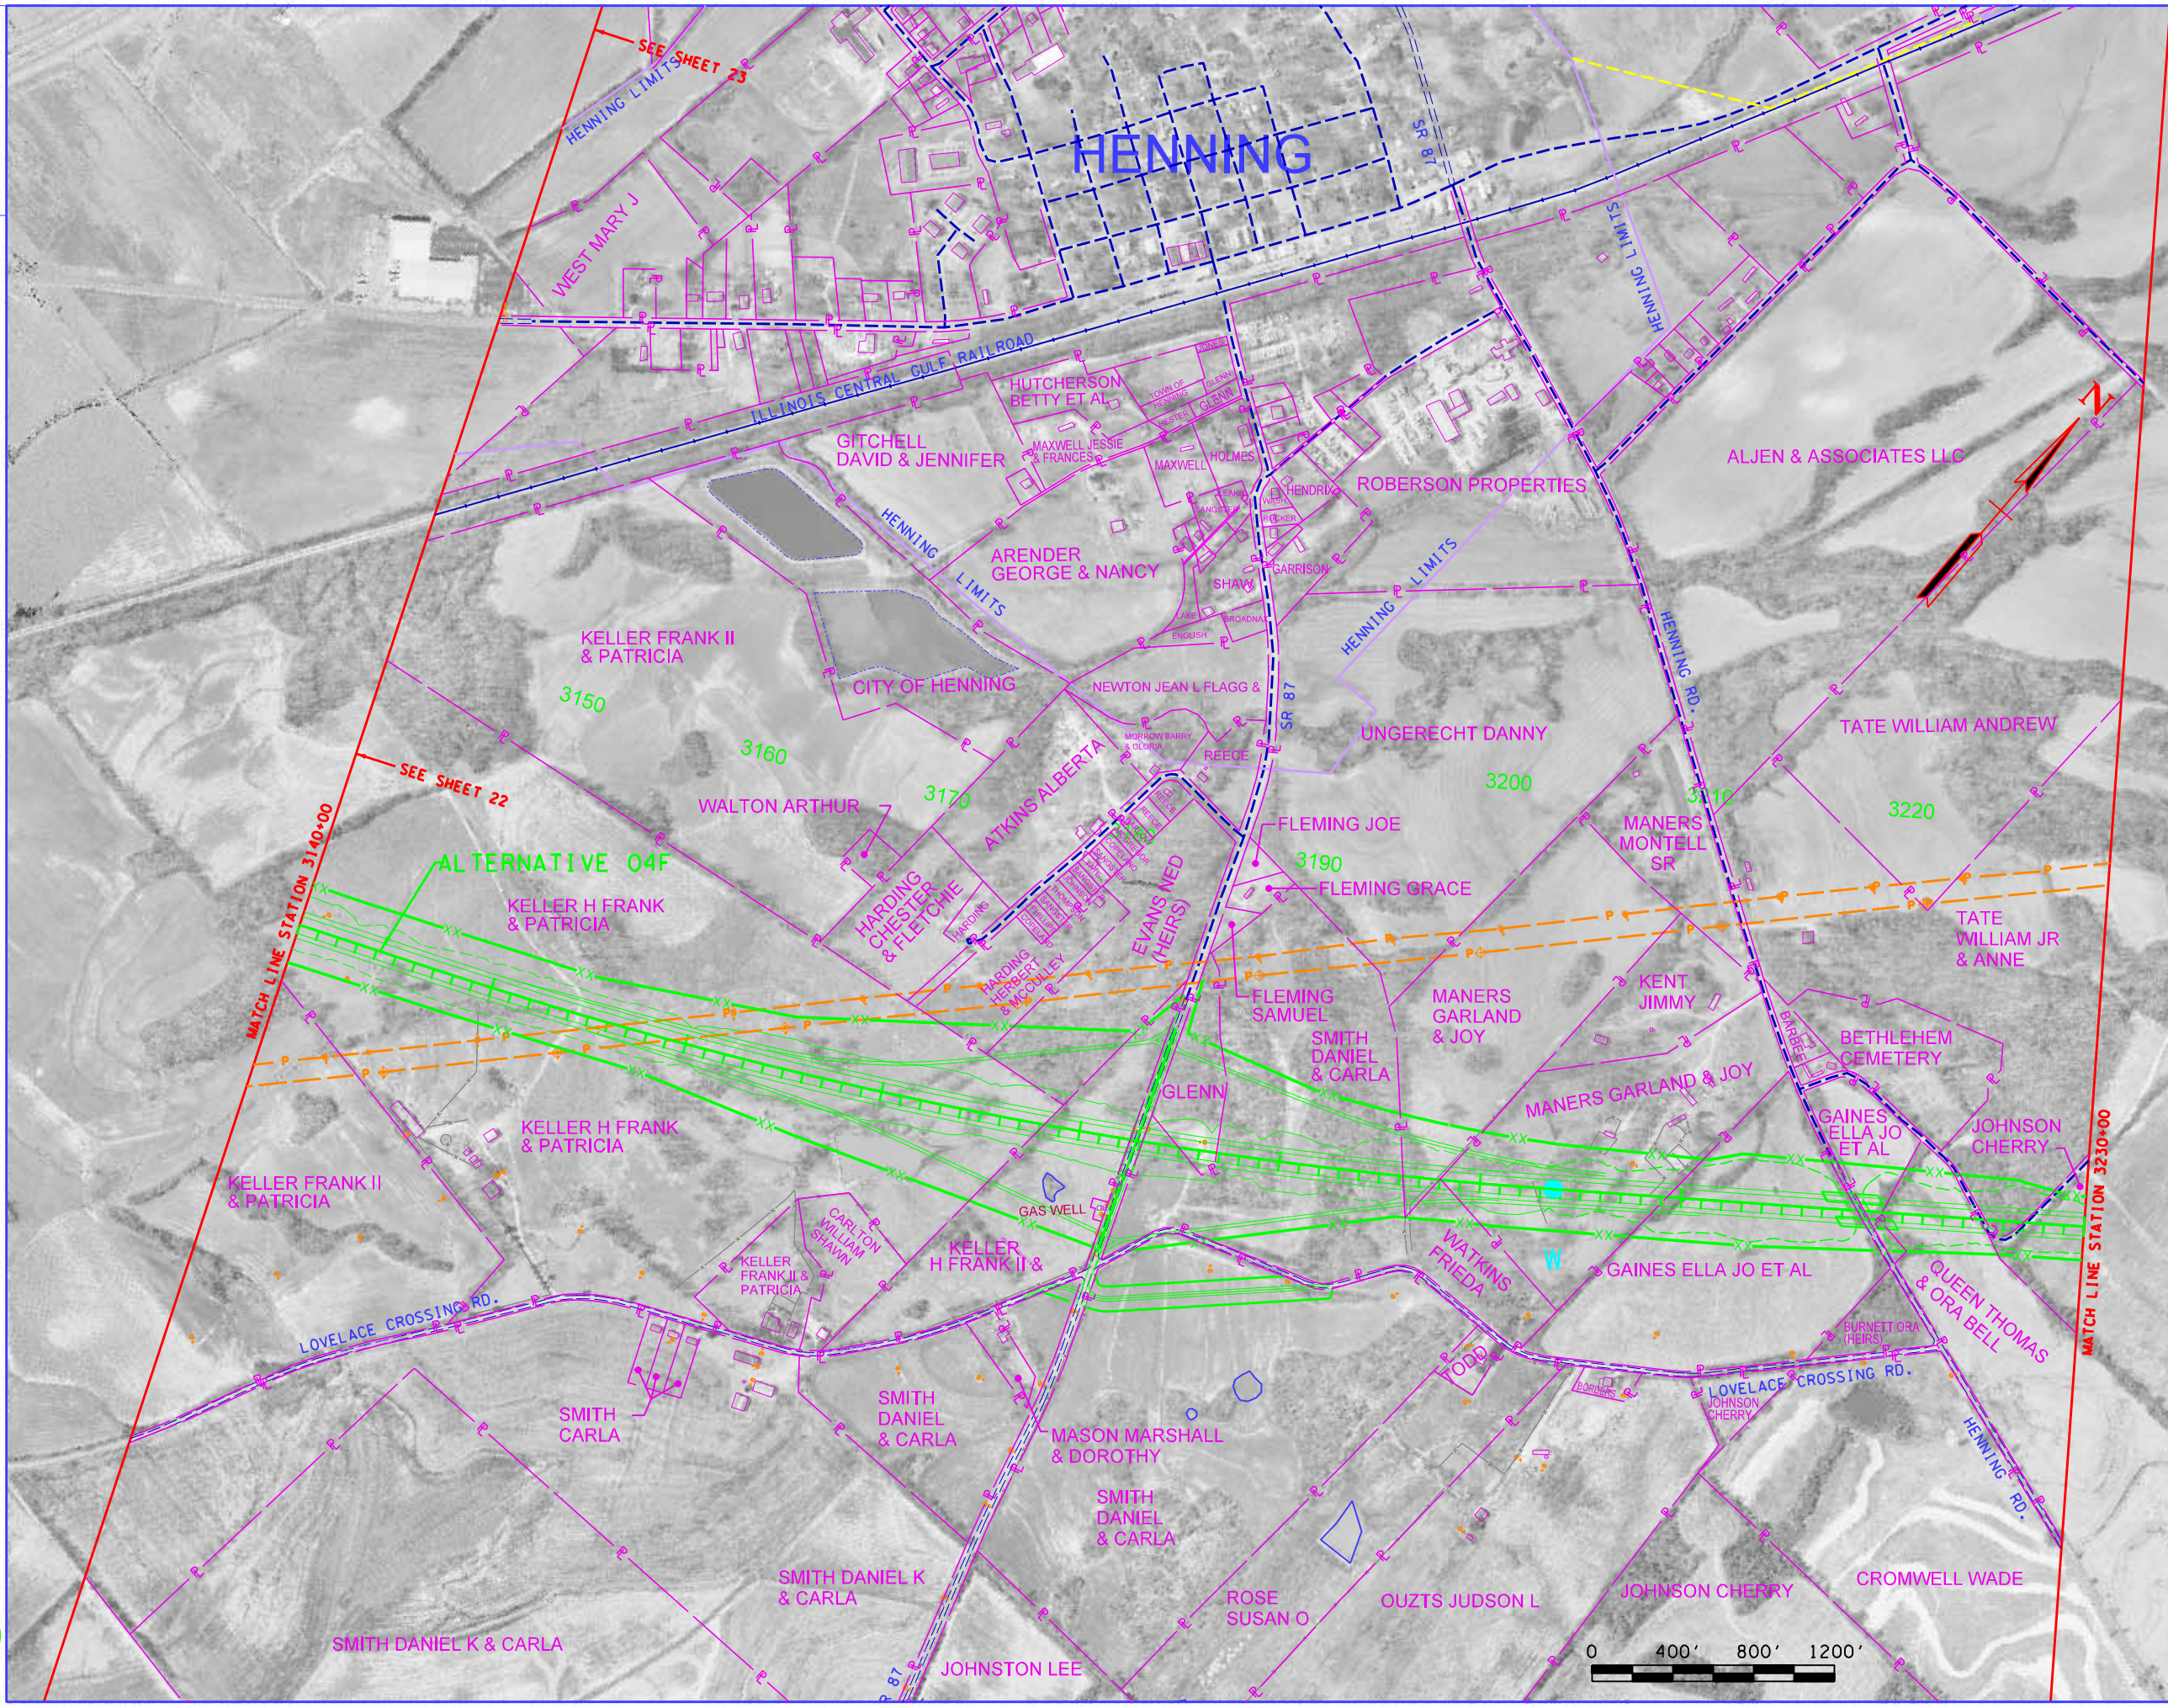

SEE SHEET 22
MATCH LINE STATION 3140+00


SEE SHEET 23
HENNING LIMITS

MATCH LINE STATION 3230+00

ALTERNATIVE 04F

STATE OF TENNESSEE
DEPARTMENT OF TRANSPORTATION
BUREAU OF PLANNING & DEVELOPMENT

I-69
ALTERNATIVE 04F
STA. 3140+00 TO STA. 3230+00

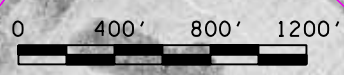

7/12/2007
J:\ATDOT\I-69\Plan\400_59East.dgn

