


DATE	PROJECT NO.	SHEET NO.
TBA	NPCD-1-69 (3)	60

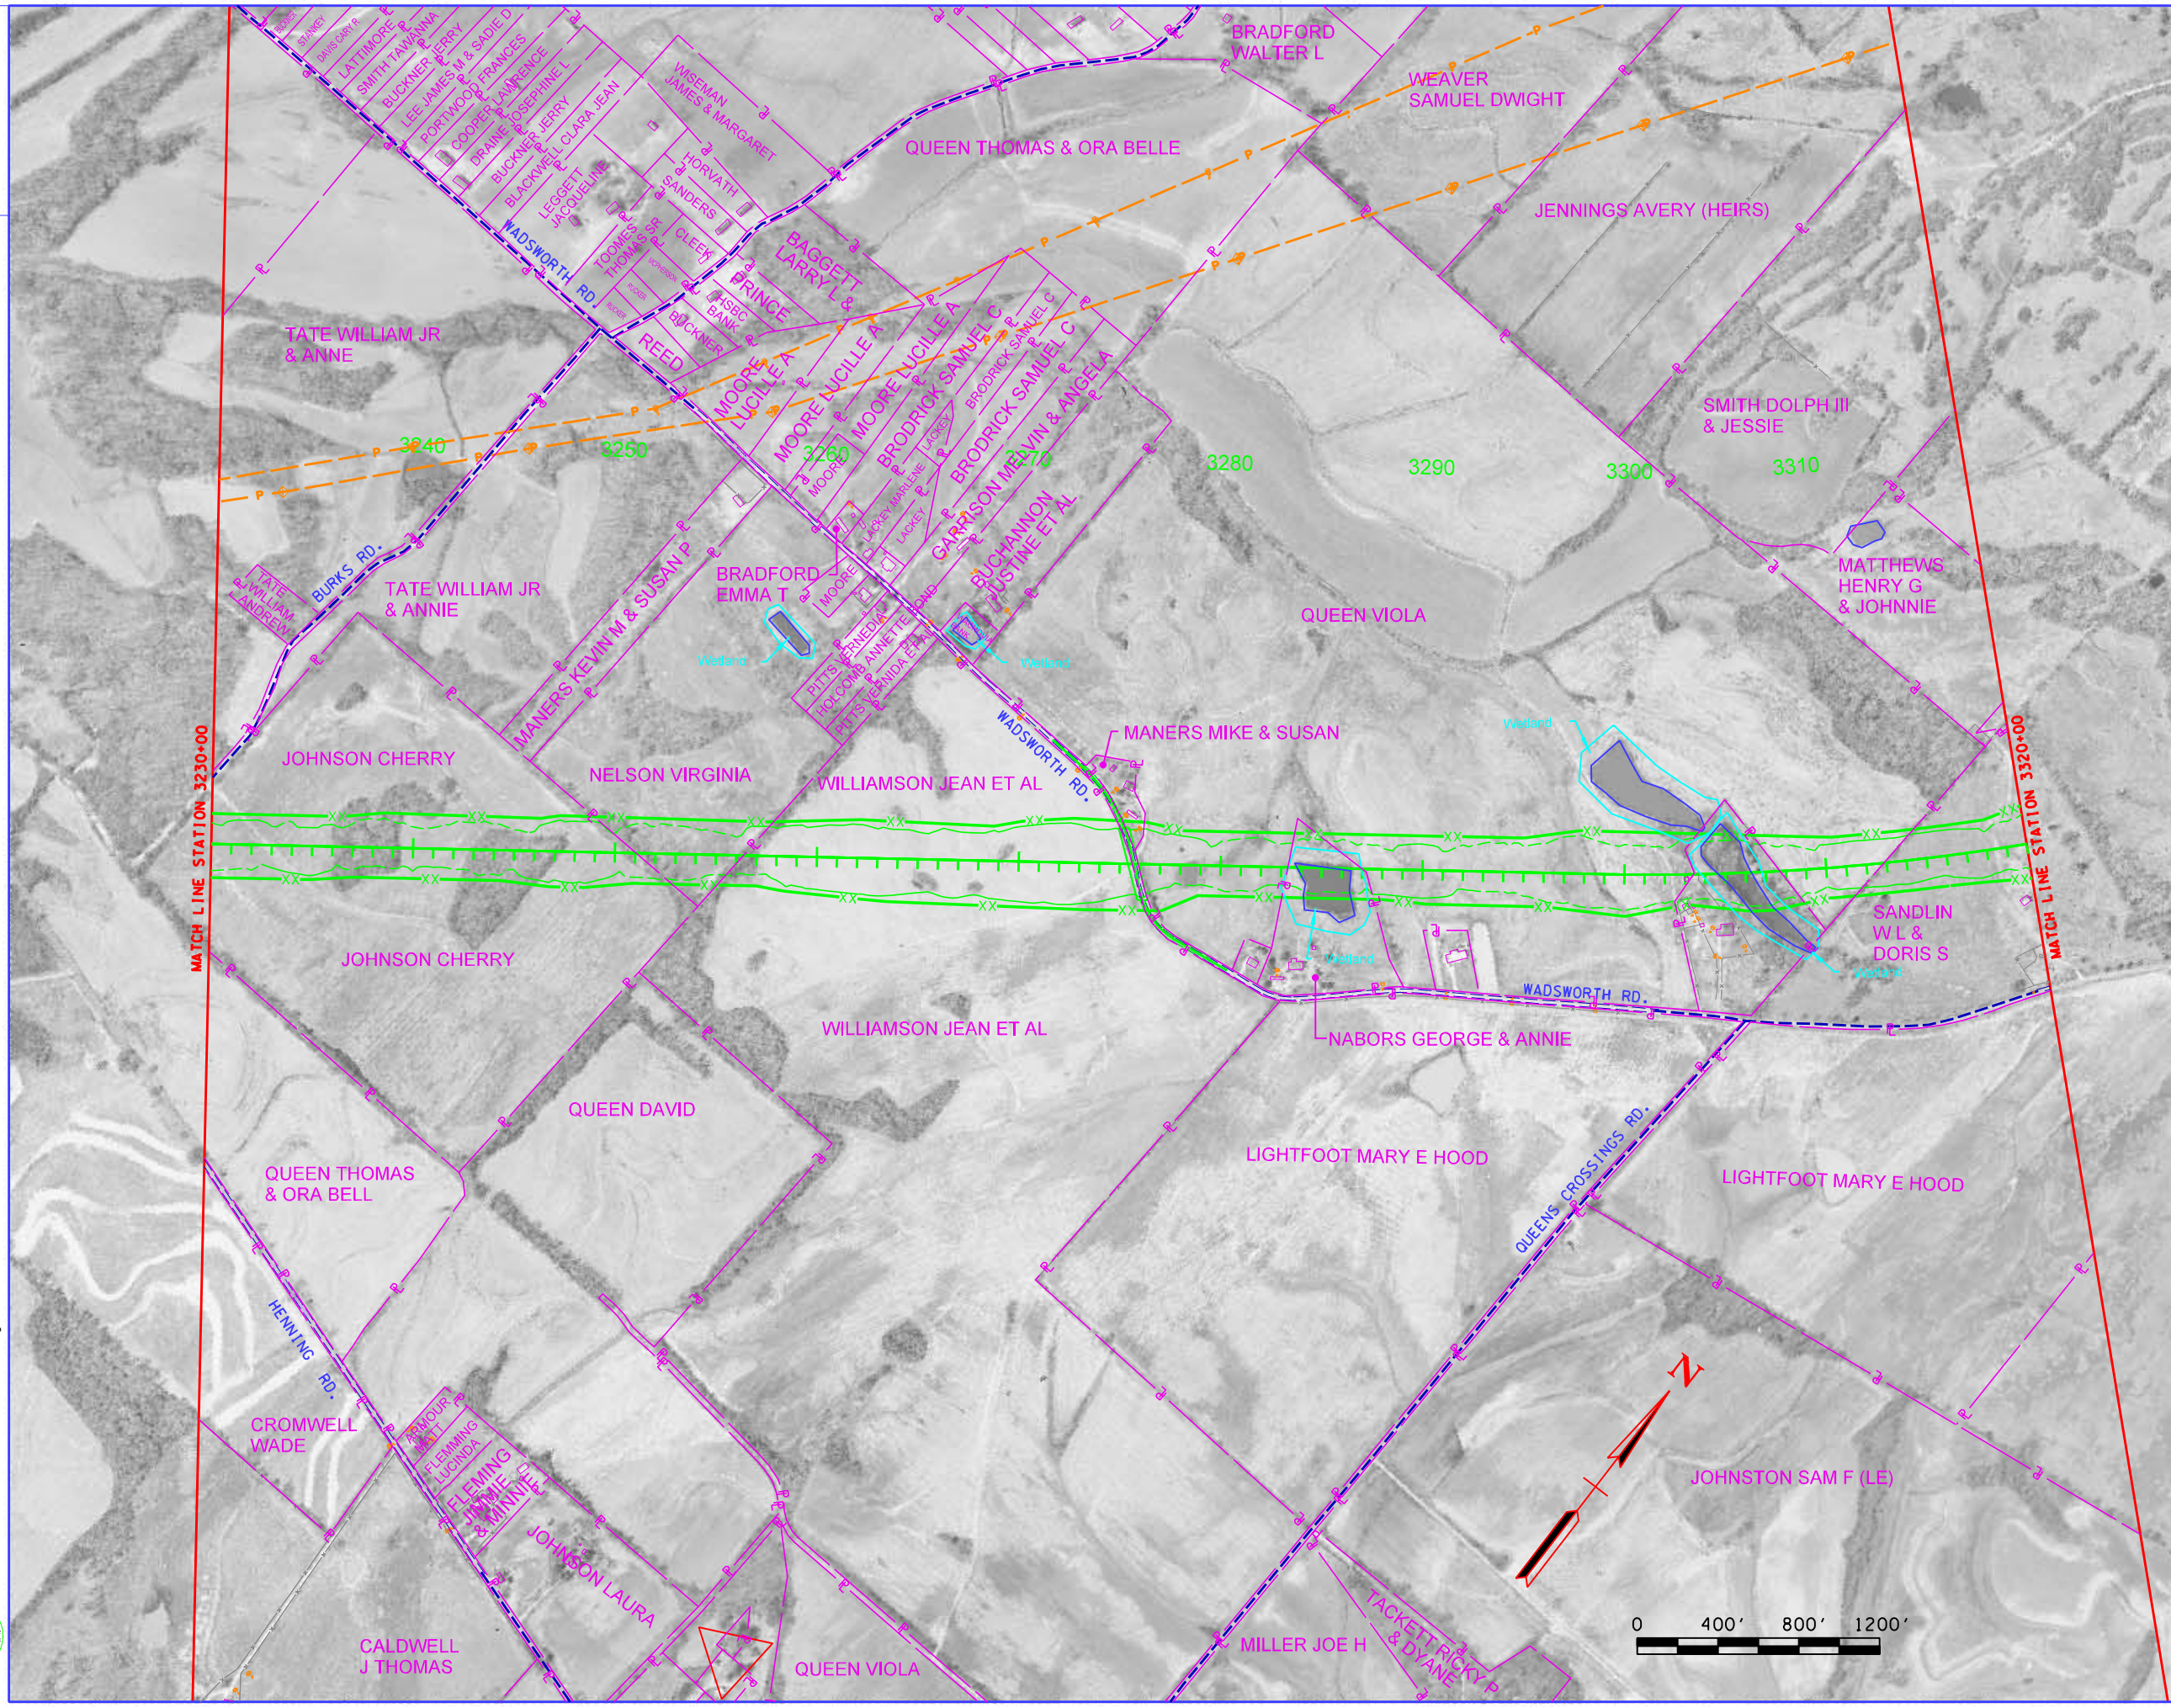

MATCH LINE STATION 3230+00

MATCH LINE STATION 3320+00

7/12/2007  
J:\ATDOT\1-69\Plan\400\60East.dgn



STATE OF TENNESSEE  
DEPARTMENT OF TRANSPORTATION  
BUREAU OF PLANNING & DEVELOPMENT

**I-69  
ALTERNATIVE 04F**

STA. 3230+00 TO STA. 3320+00