


DATE	PROJECT NO.	SHEET NO.
TBA	NPCD-1-69 (3)	61



7/12/2007
J:\ATDOT\1-69\Plan\400\6East.dgn

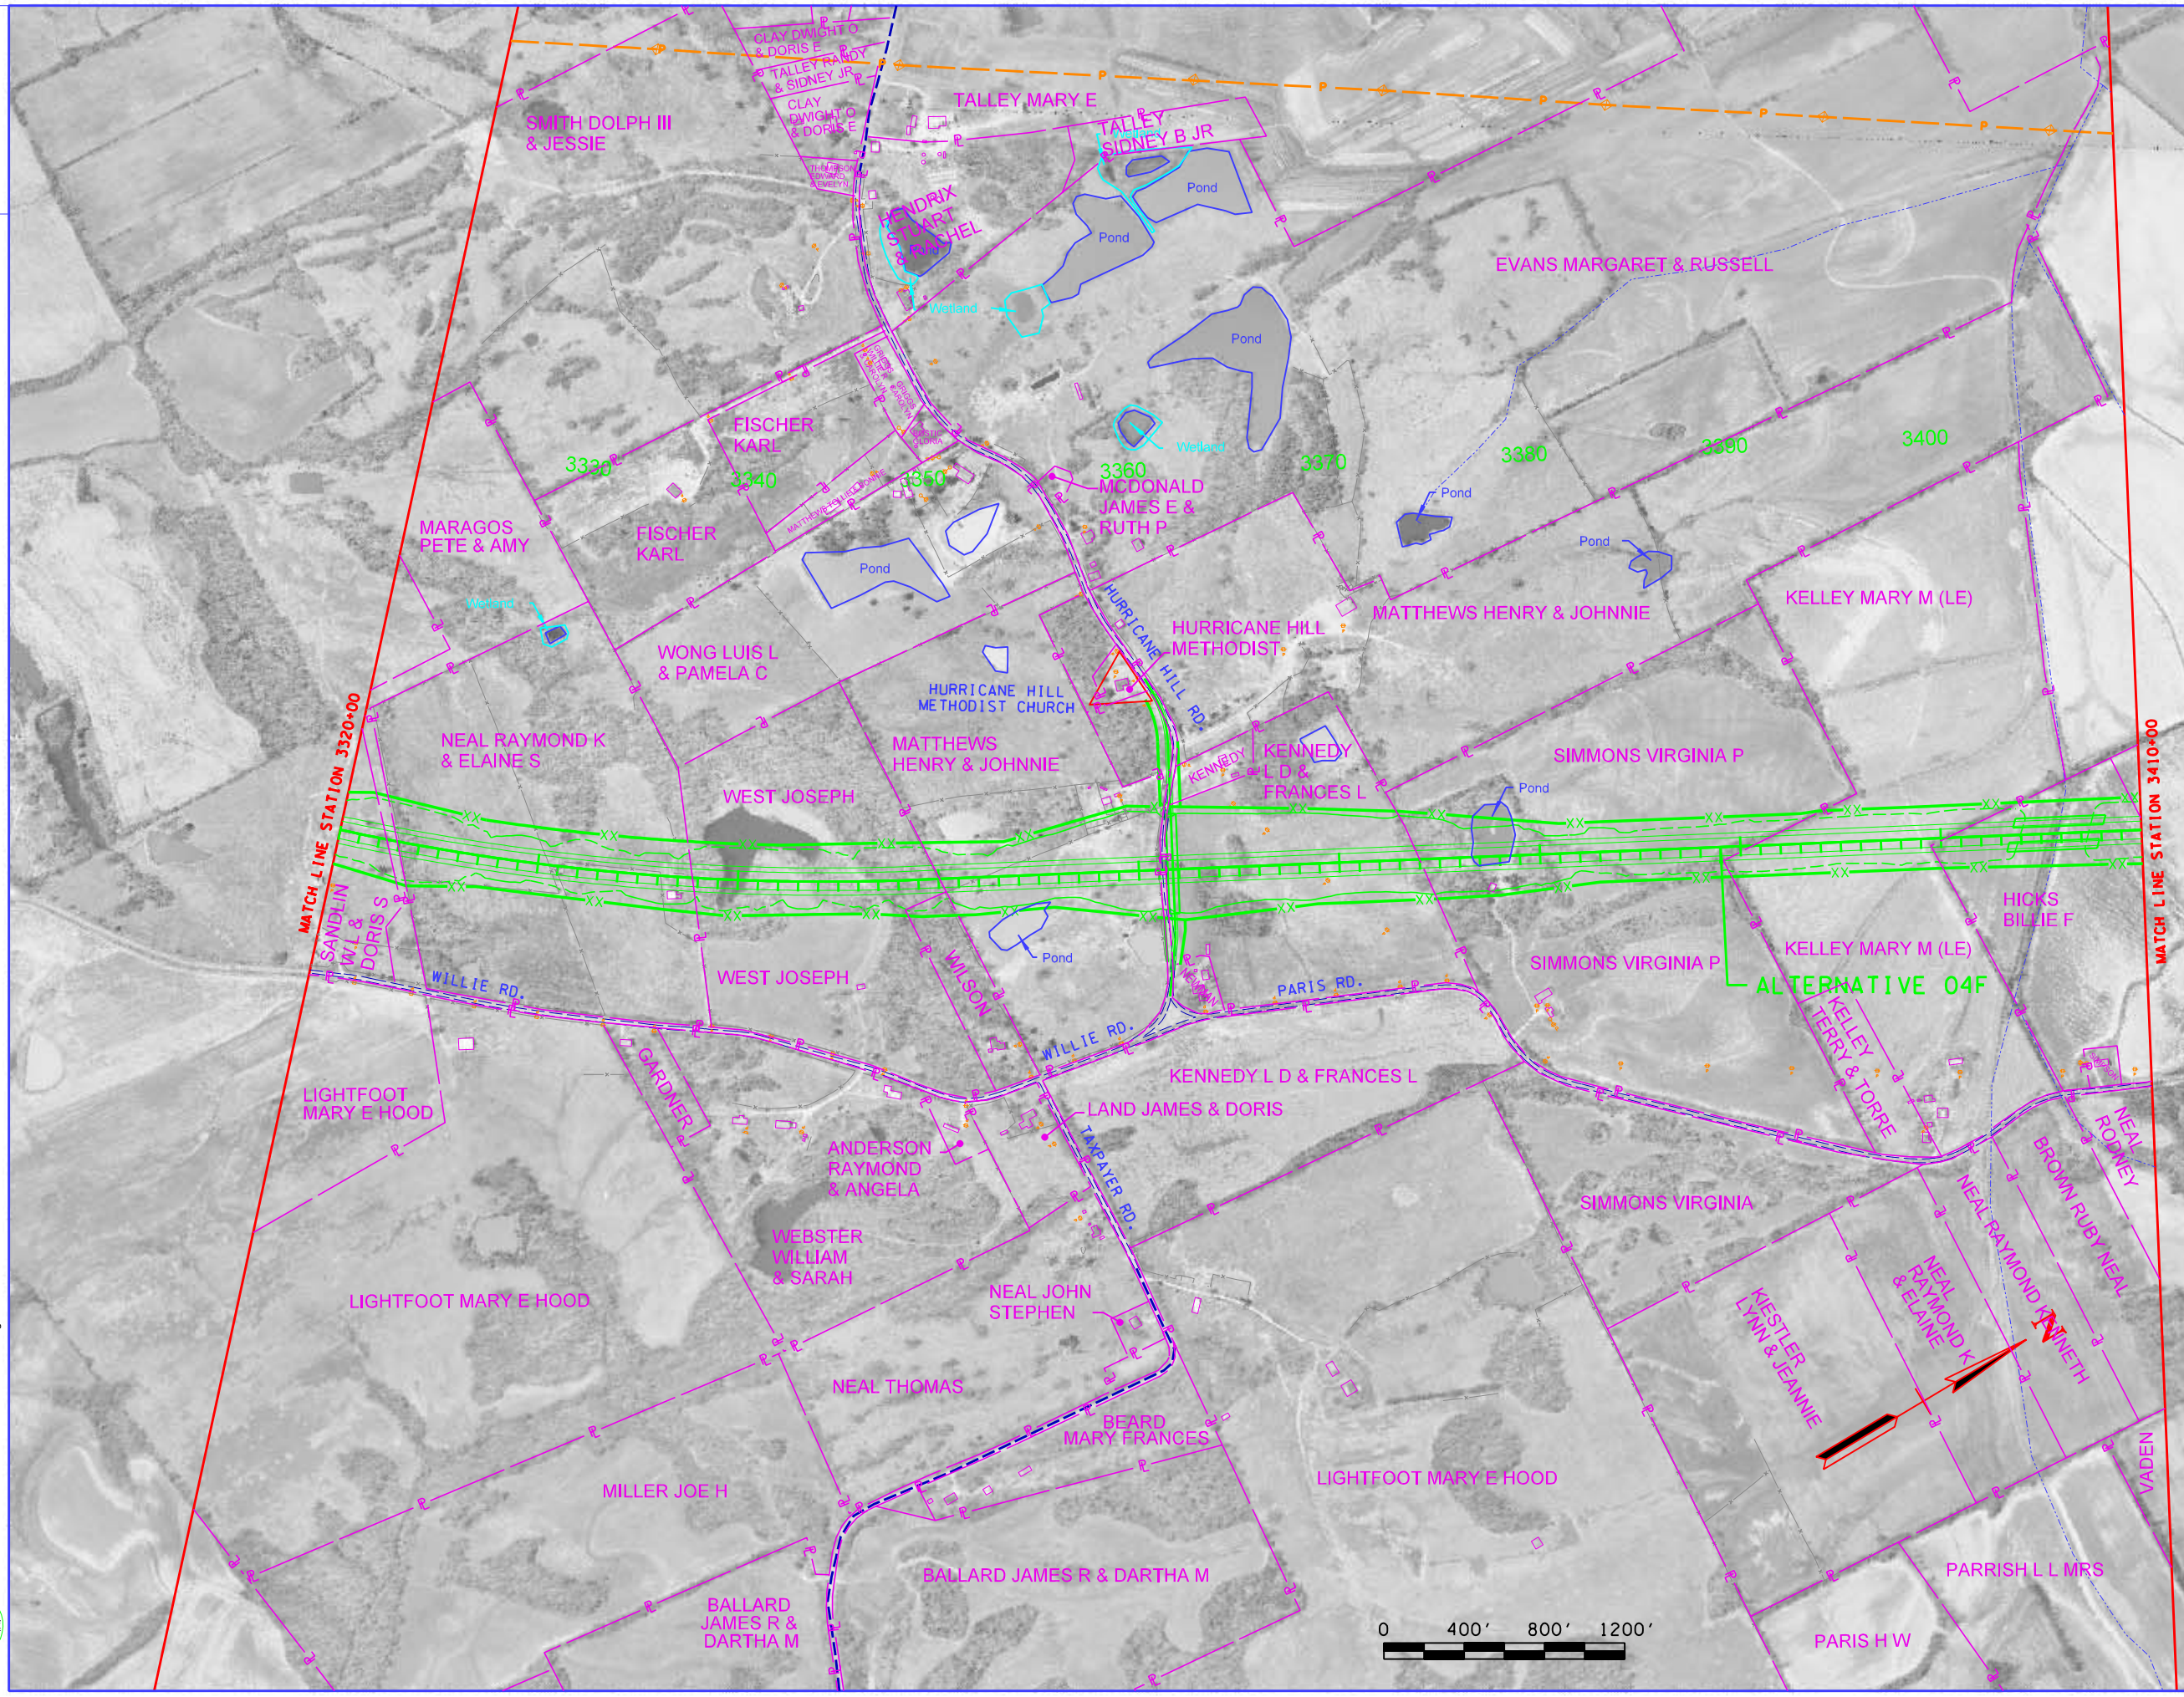