



DATE	PROJECT NO.	SHEET NO.
TBA	NPCD-1-69 (3)	62B

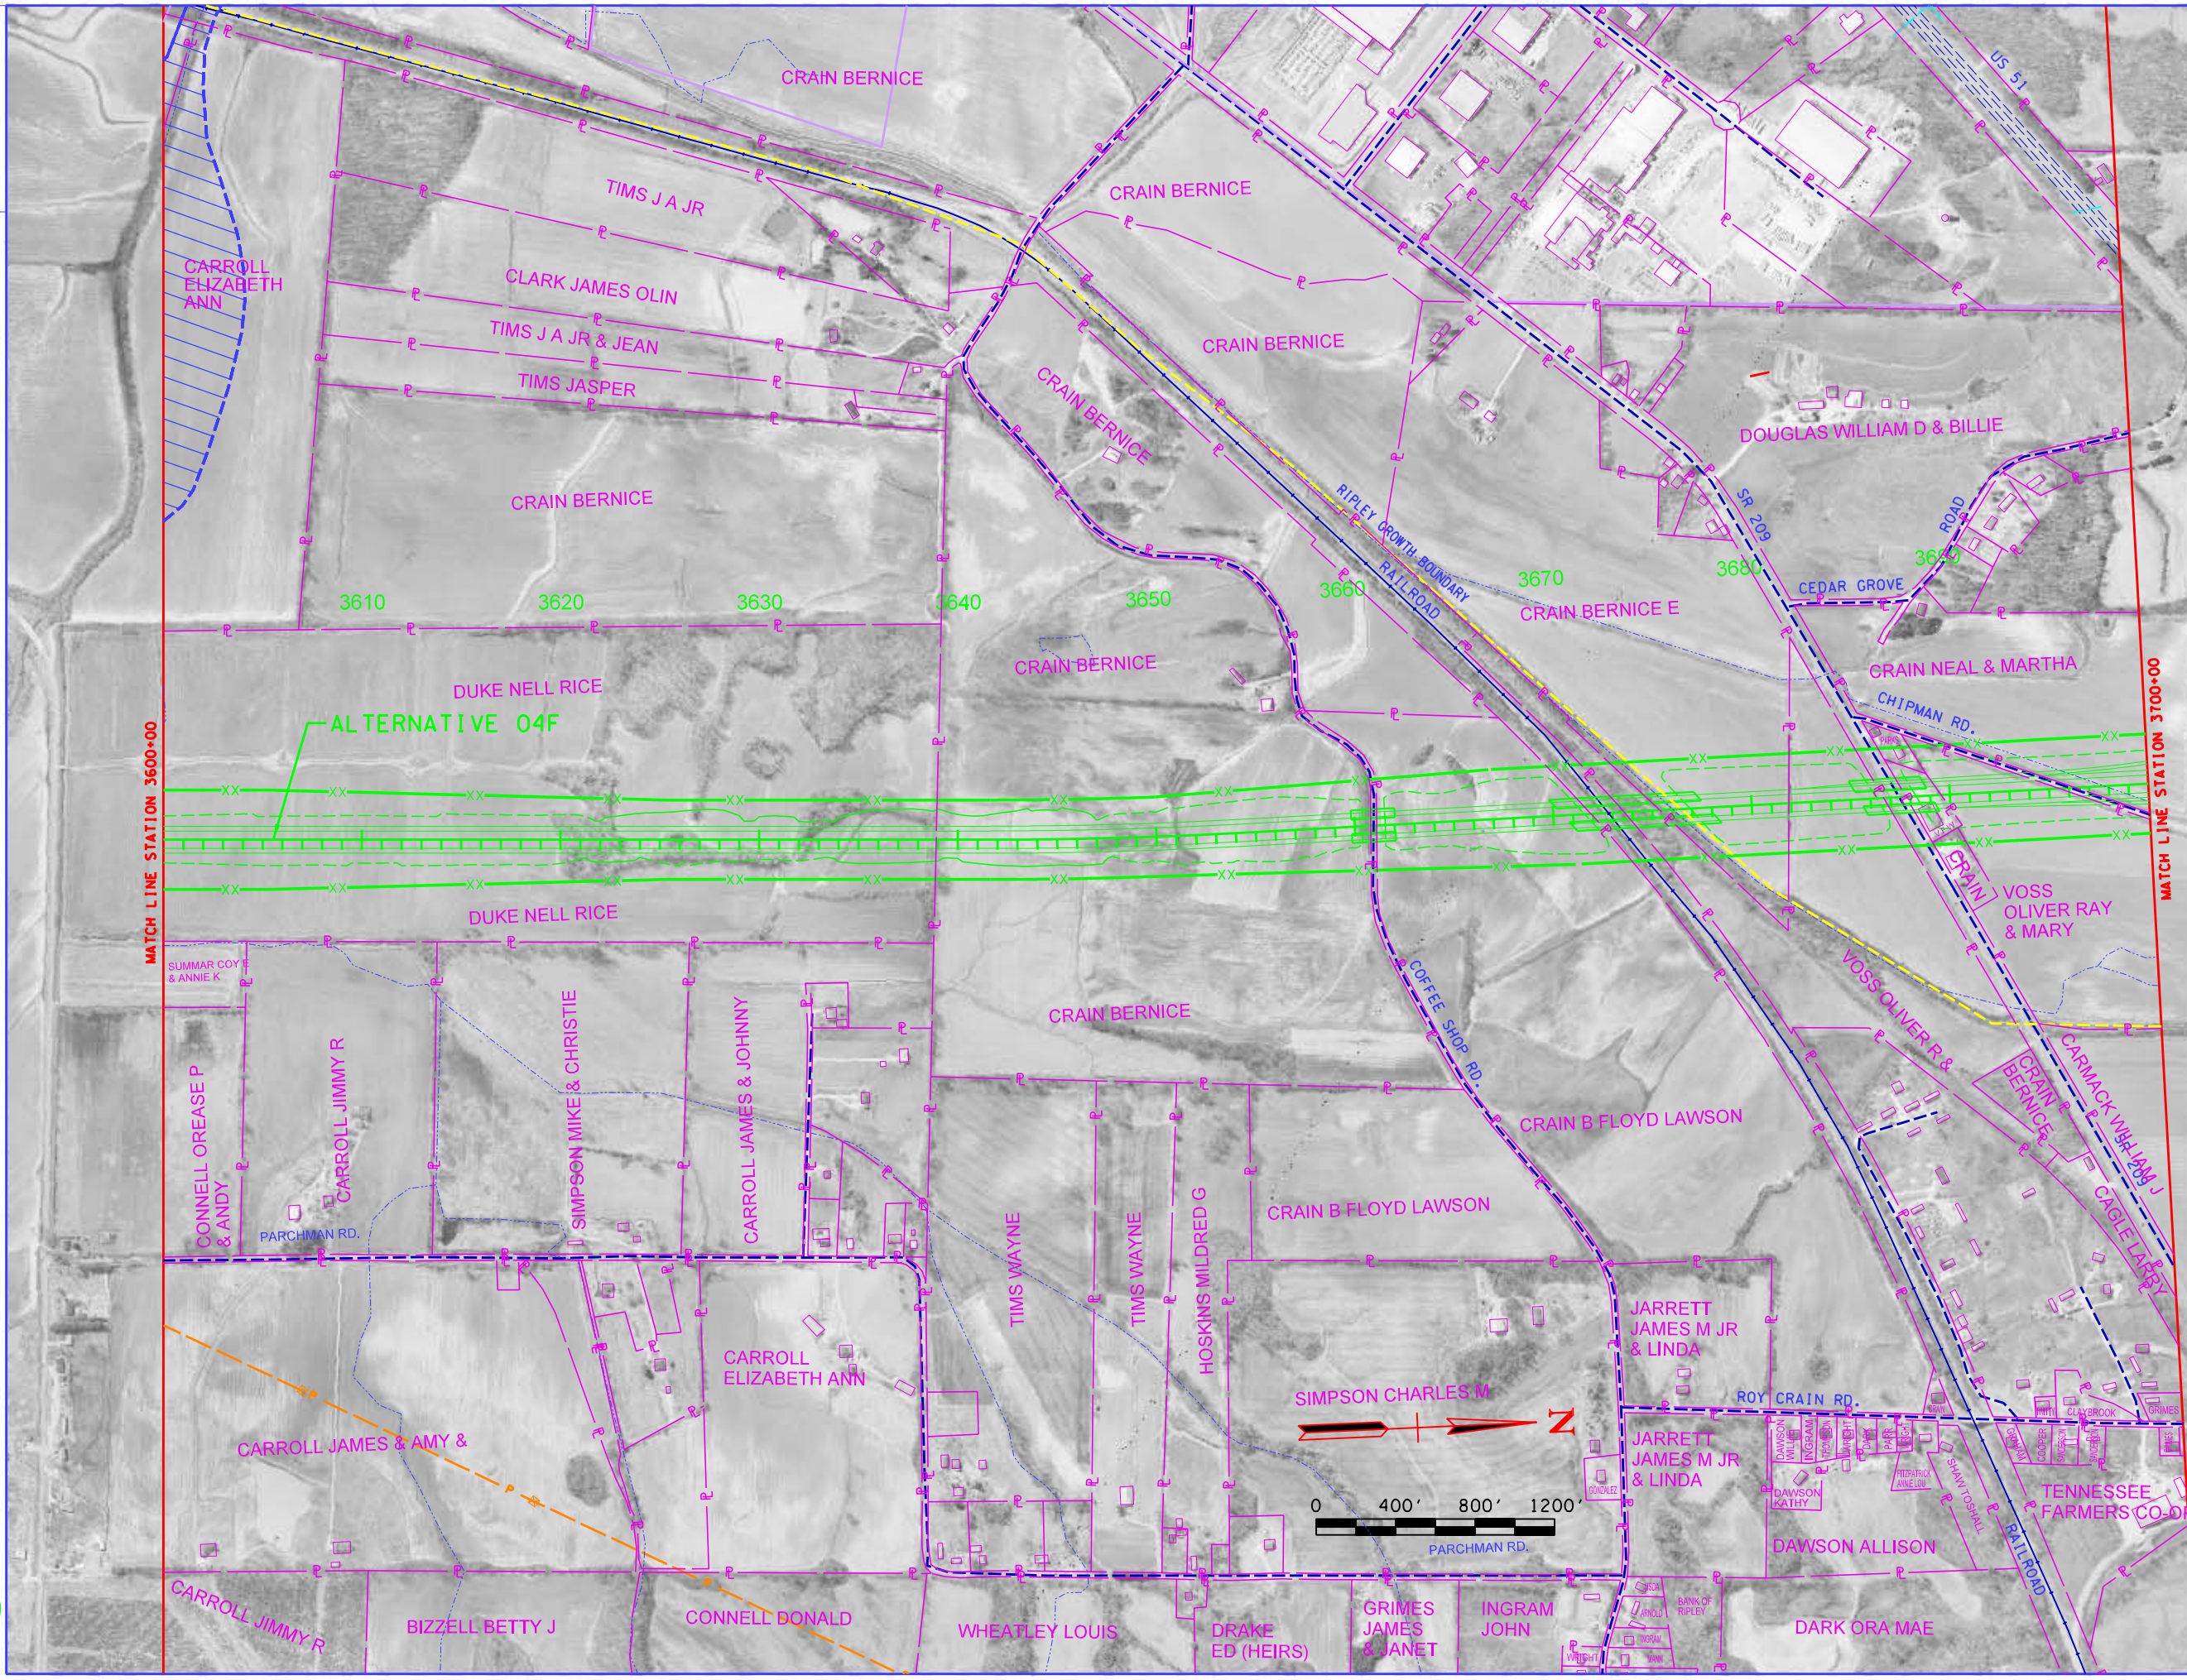

7/12/2007
J:\ATDOT\1-69\Plan\400 62B East.dgn

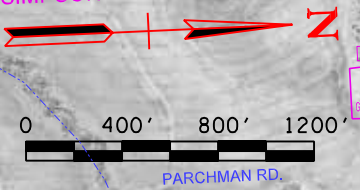

STATE OF TENNESSEE
DEPARTMENT OF TRANSPORTATION
BUREAU OF PLANNING & DEVELOPMENT

I-69
ALTERNATIVE 04F
STA. 3700+00 TO STA. 3700+00