
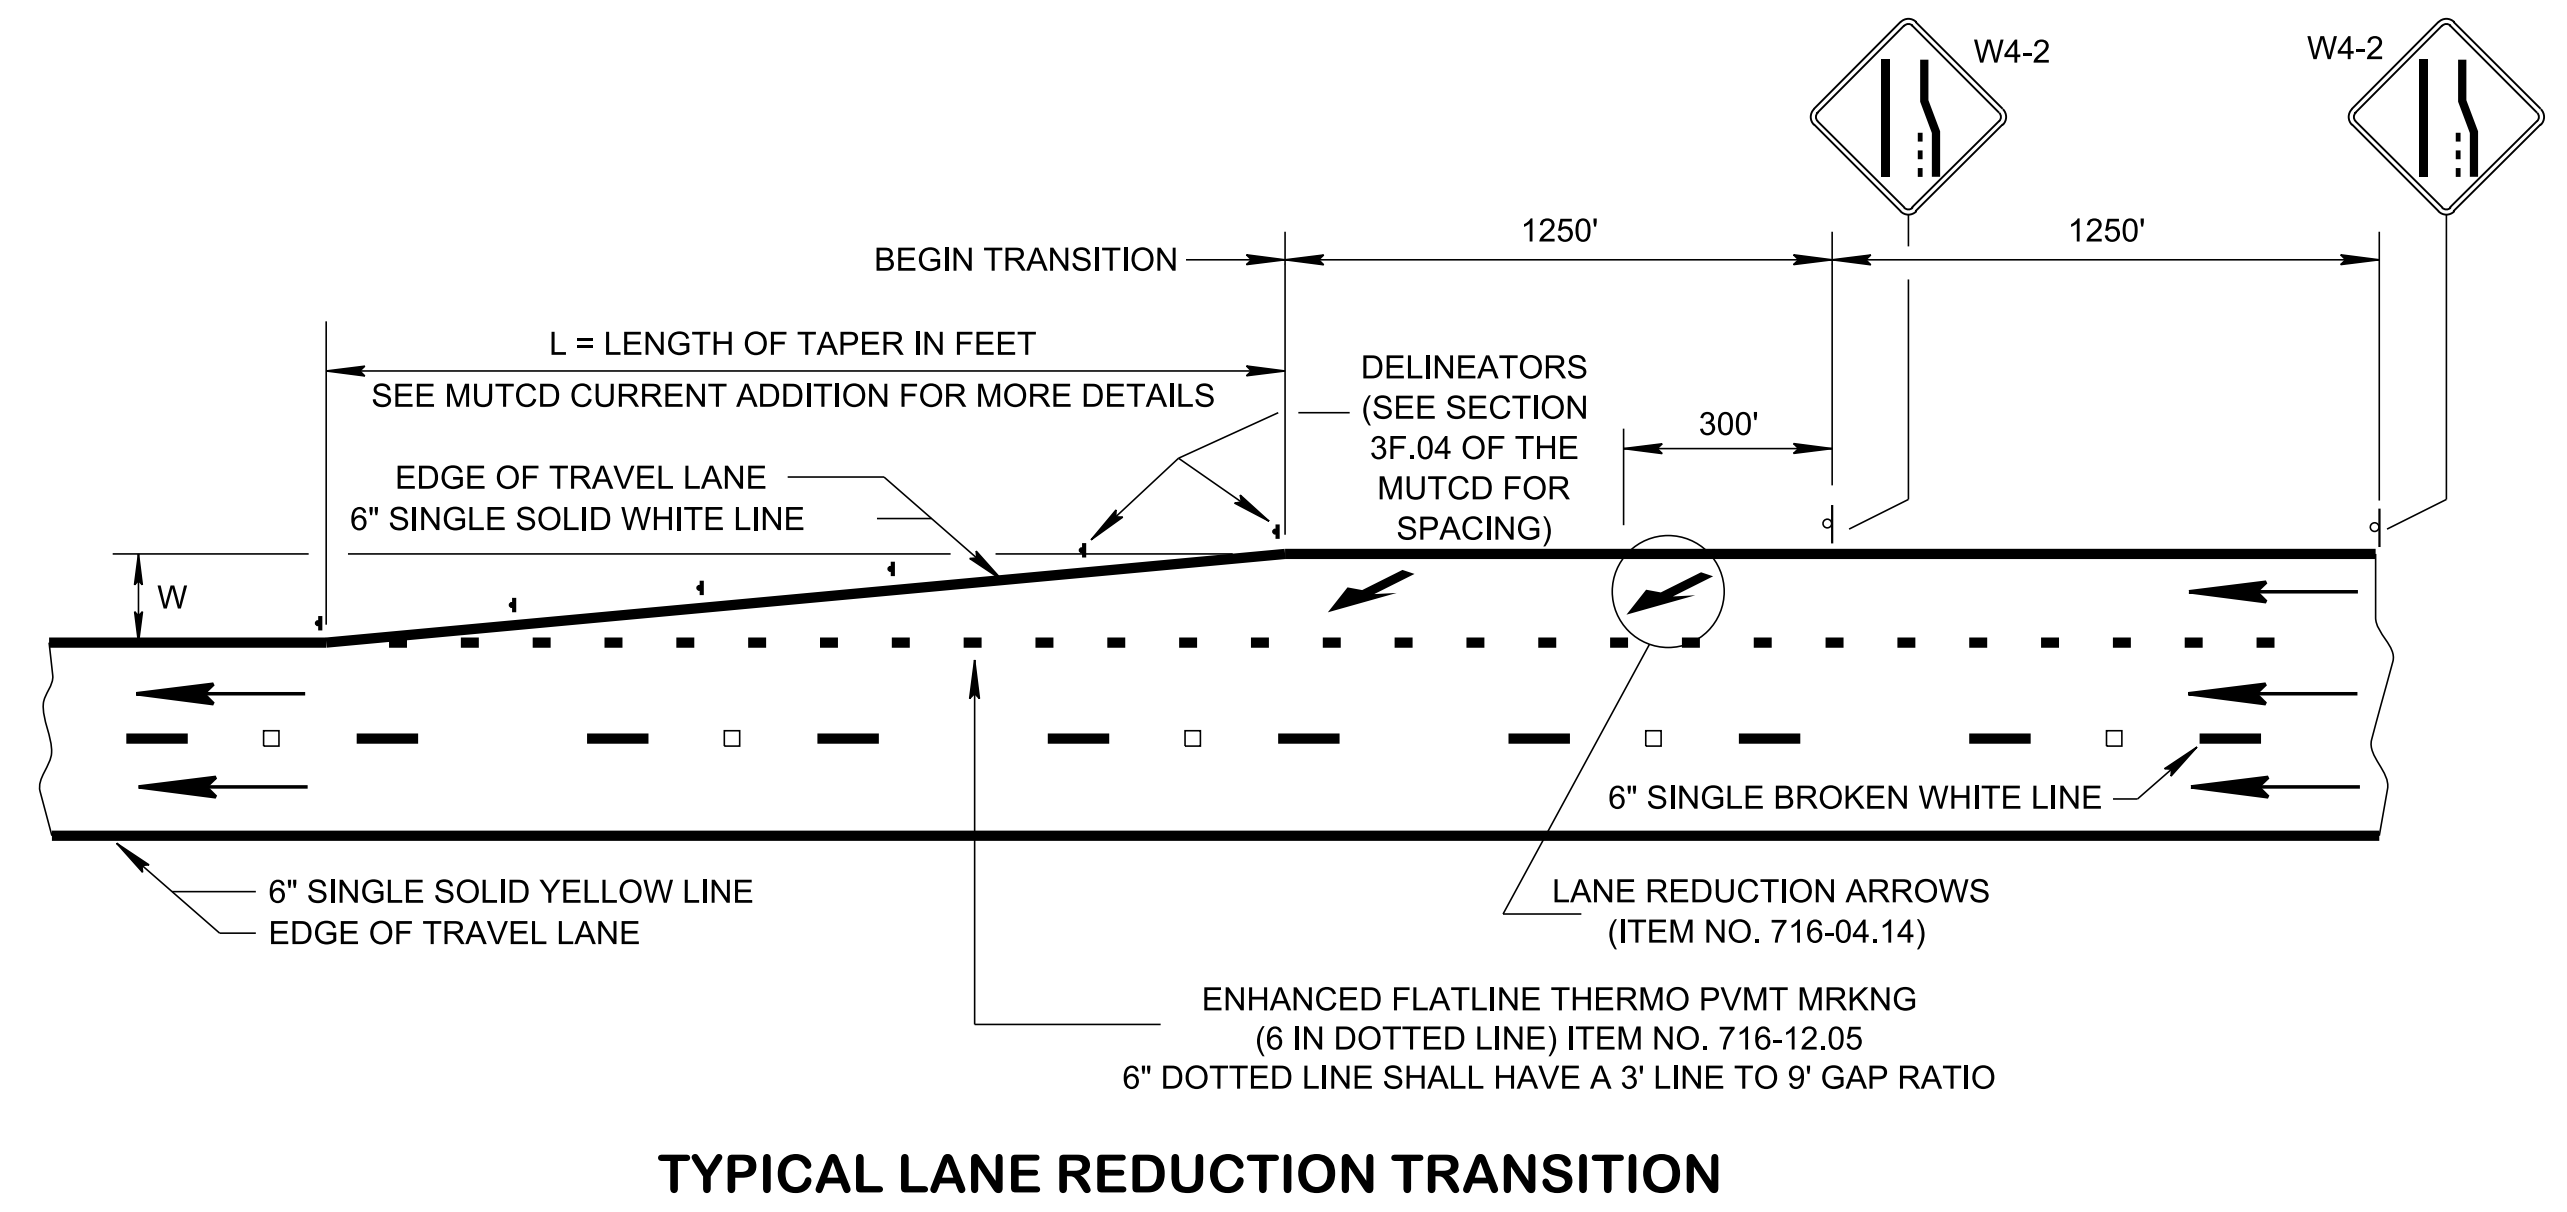
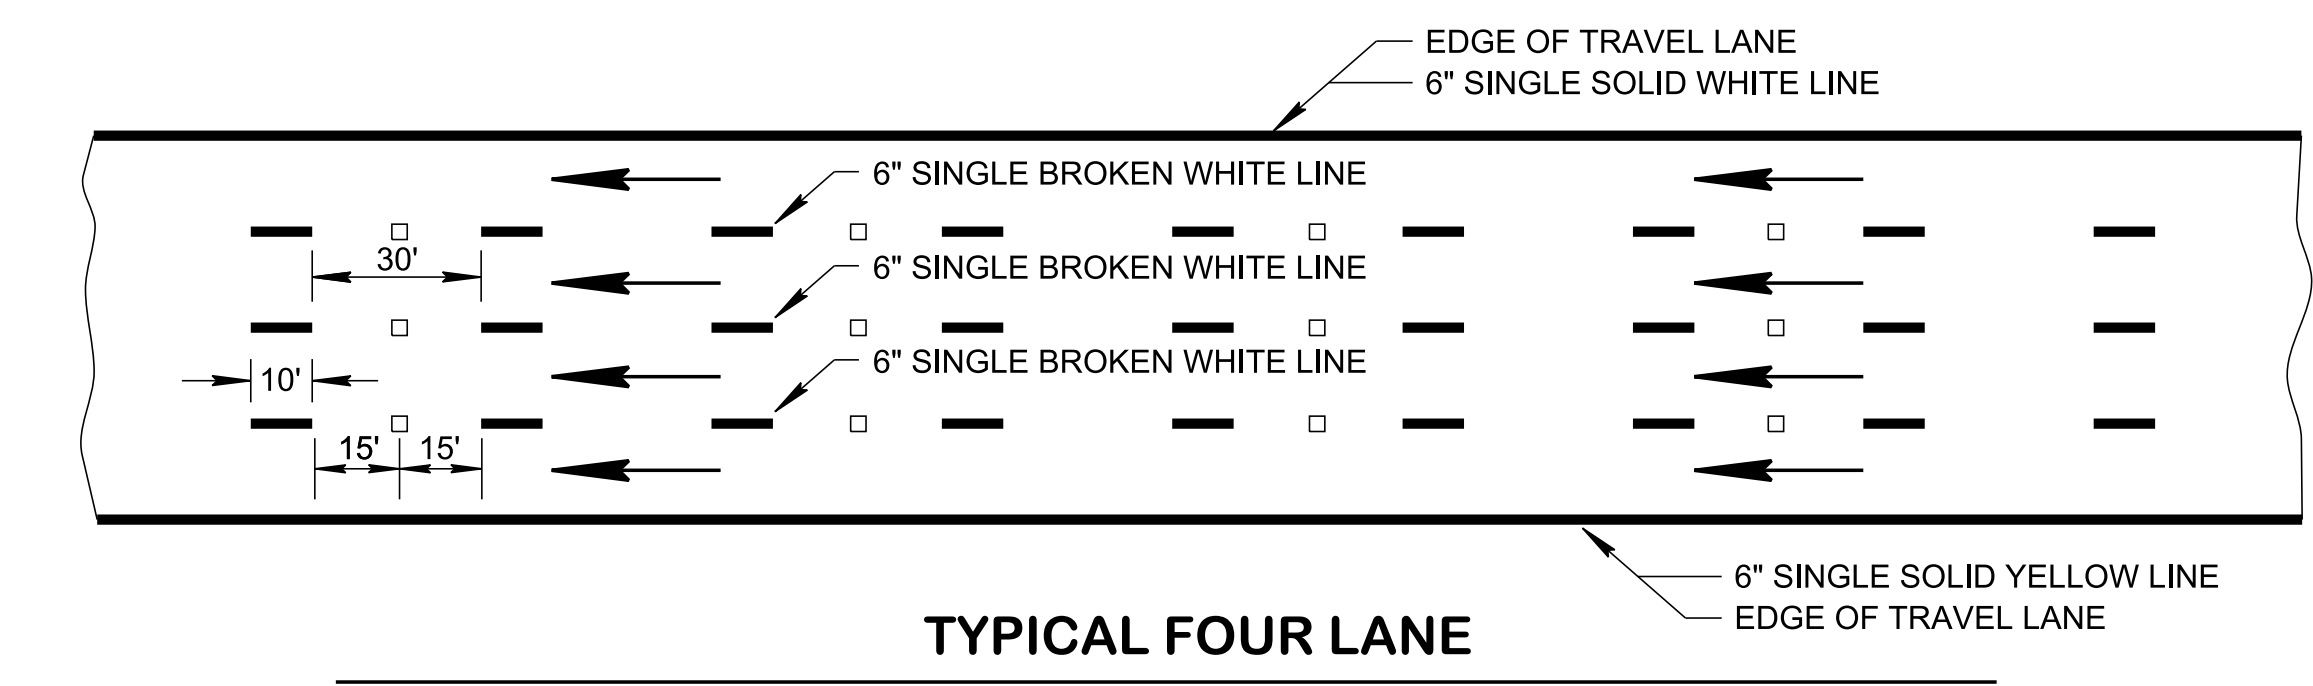
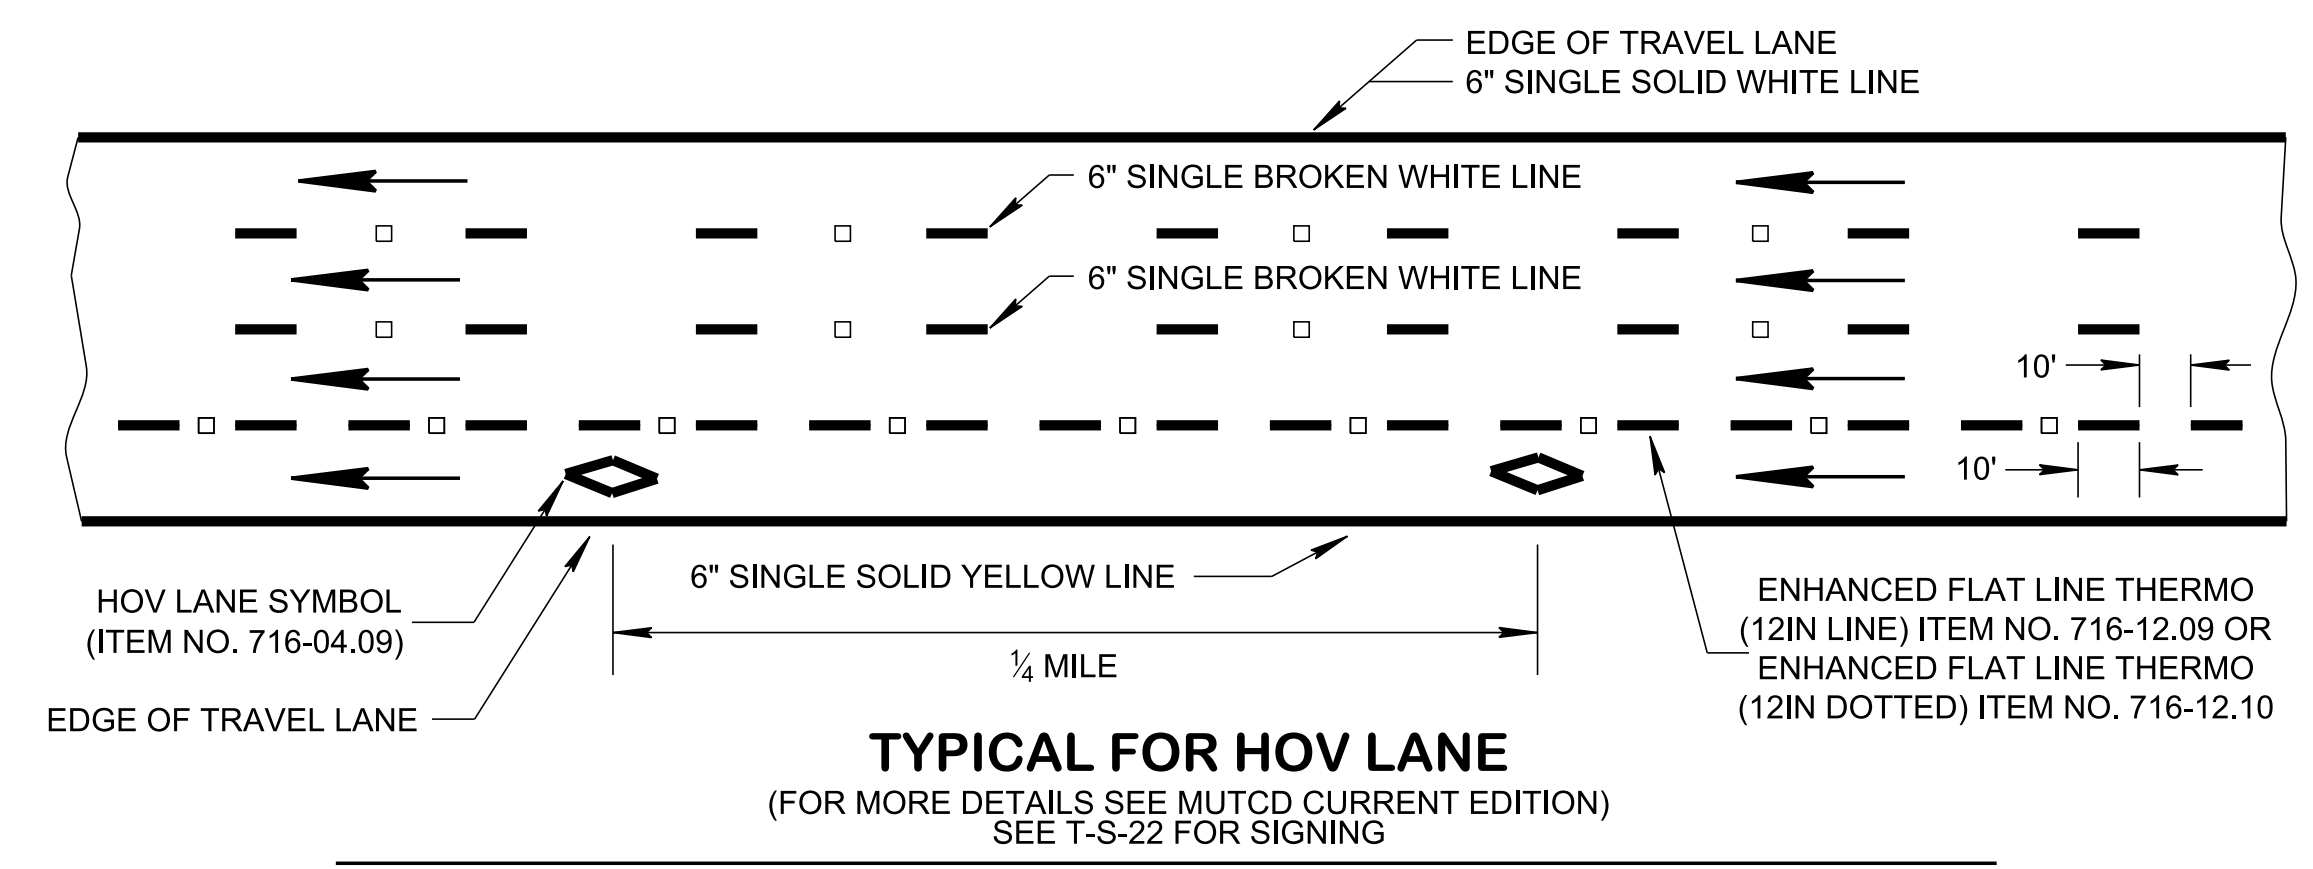
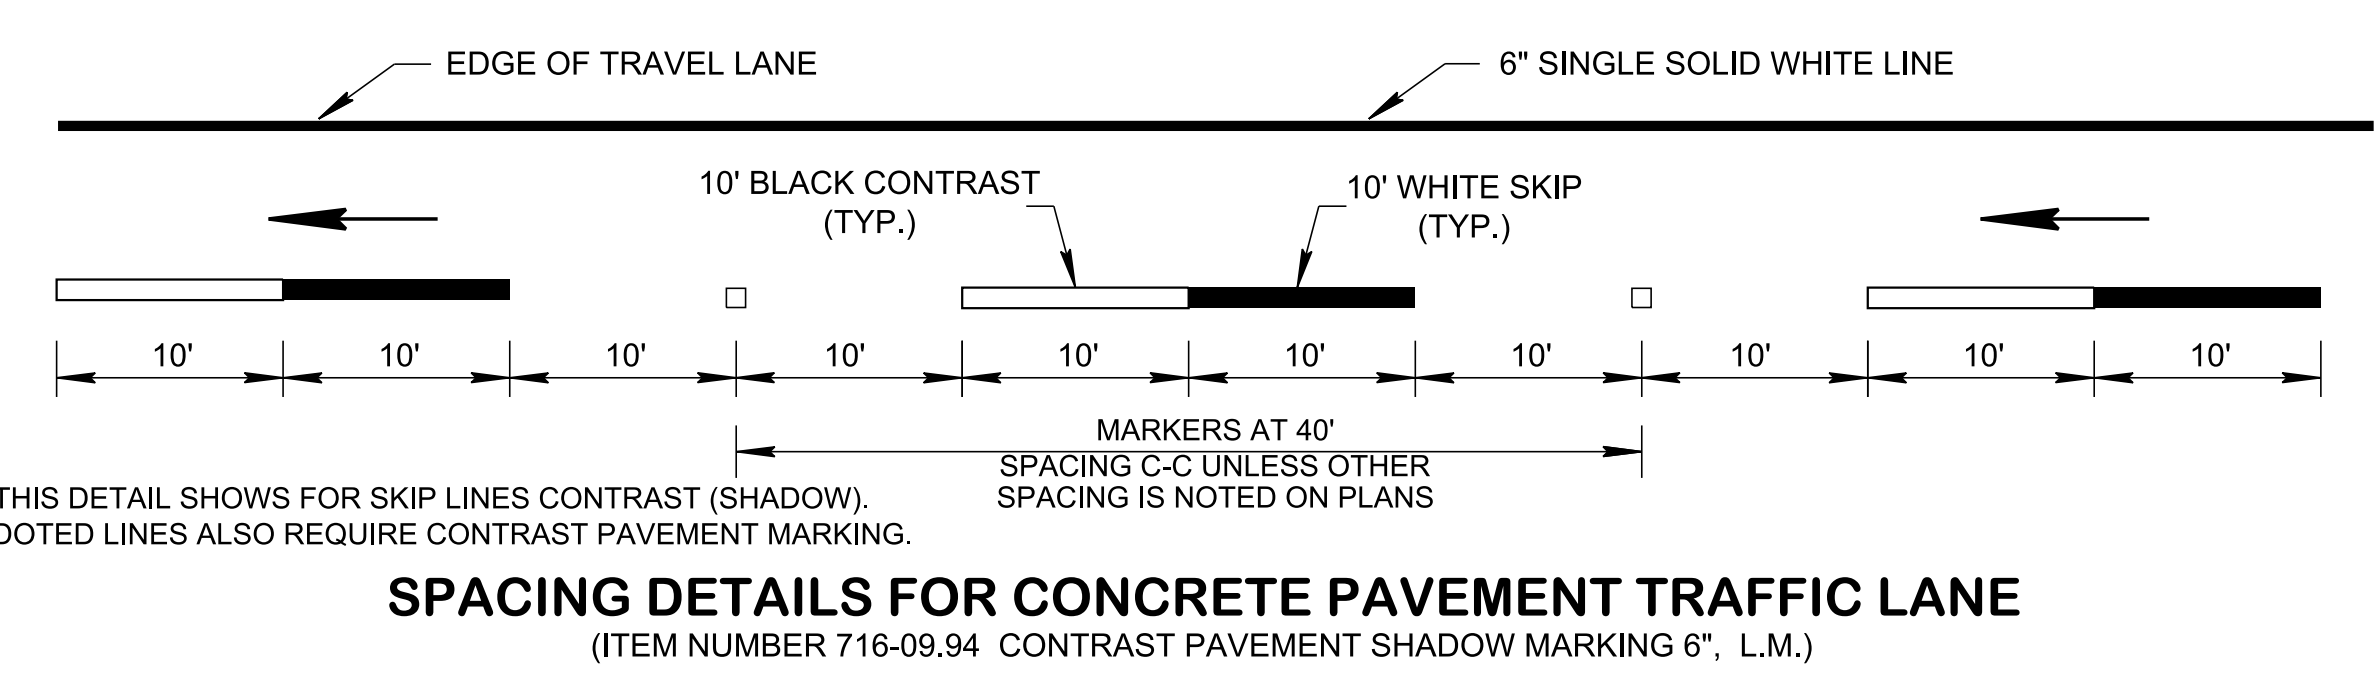
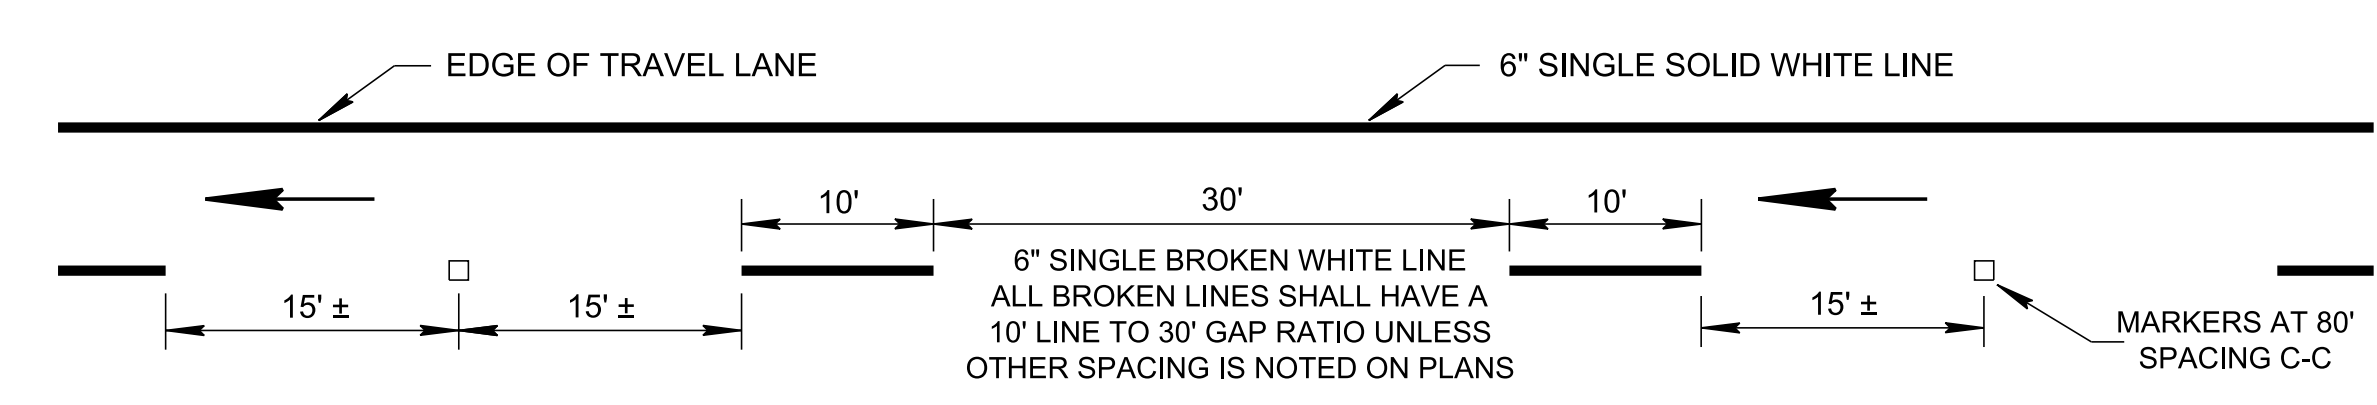
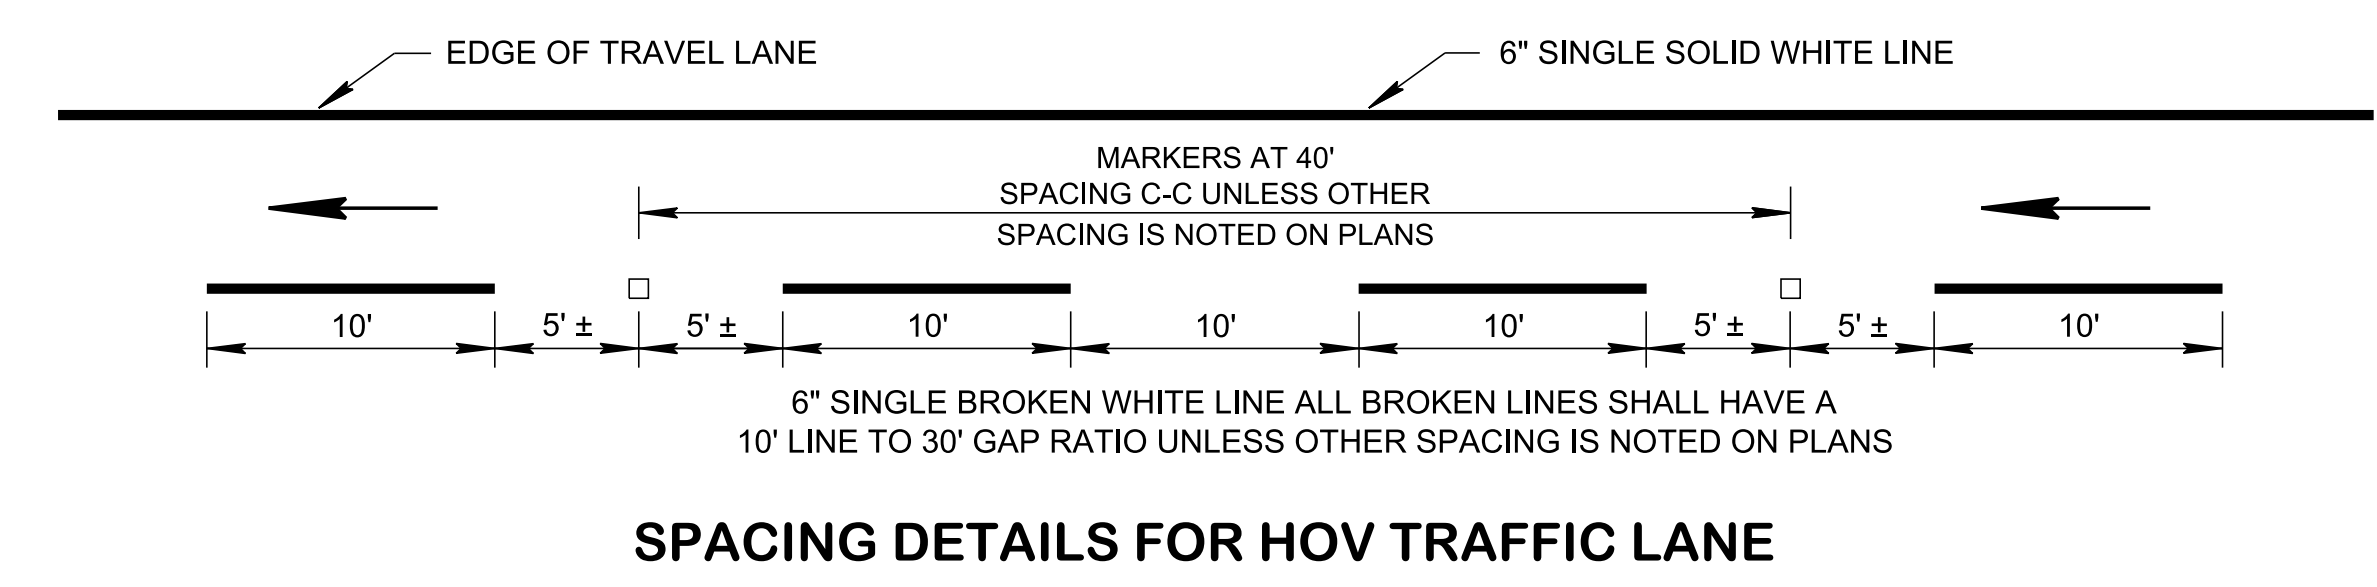
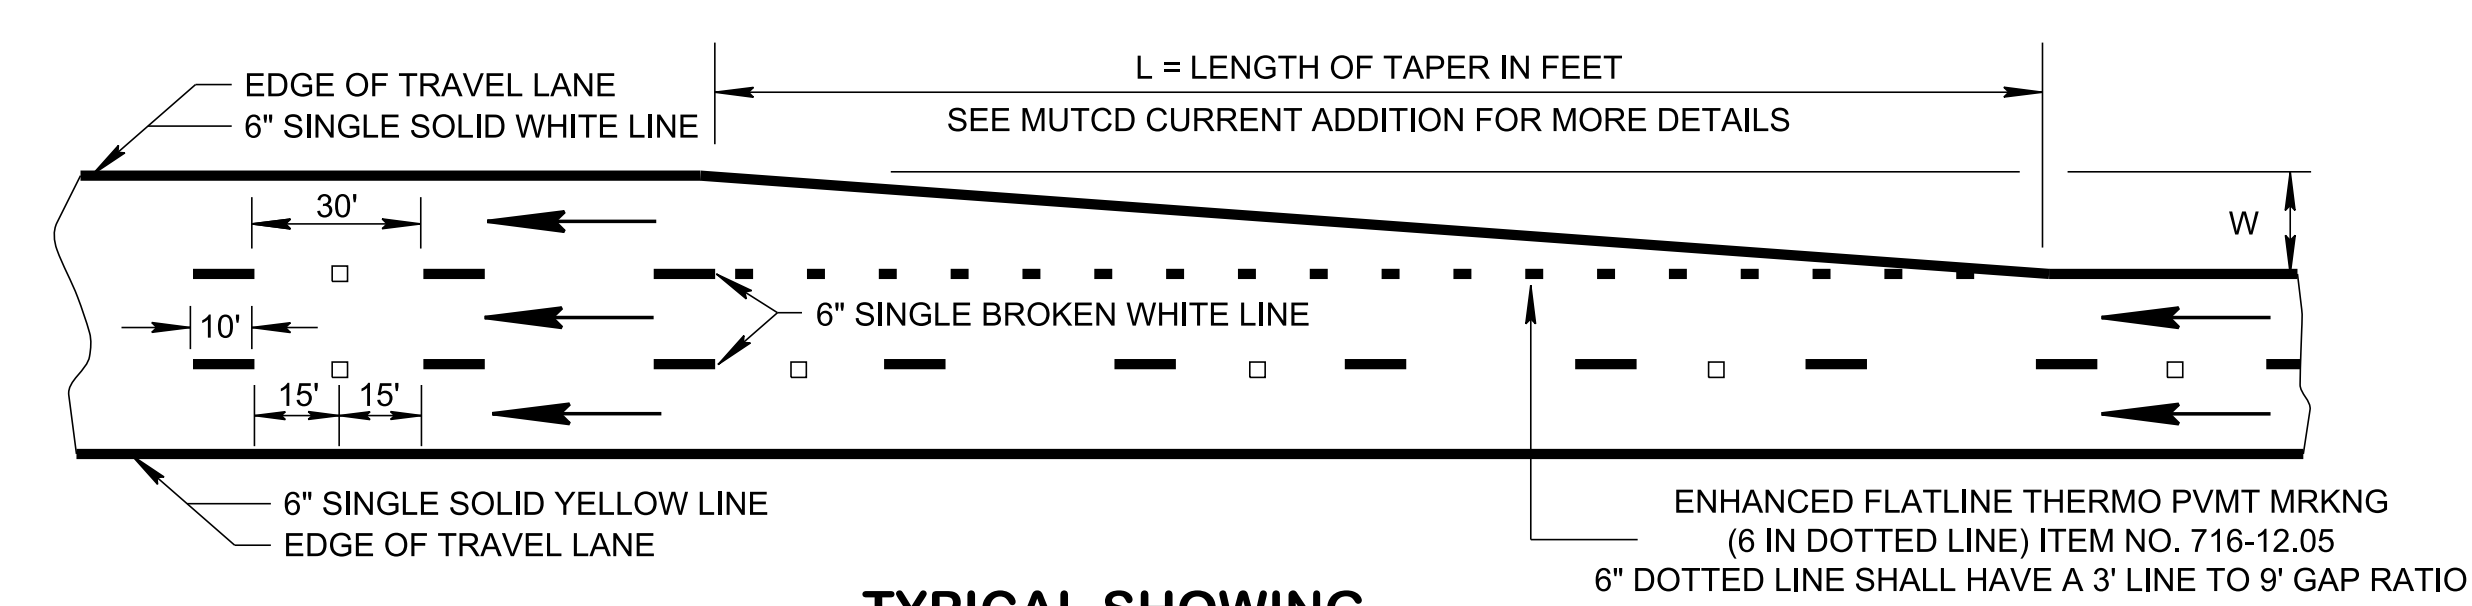
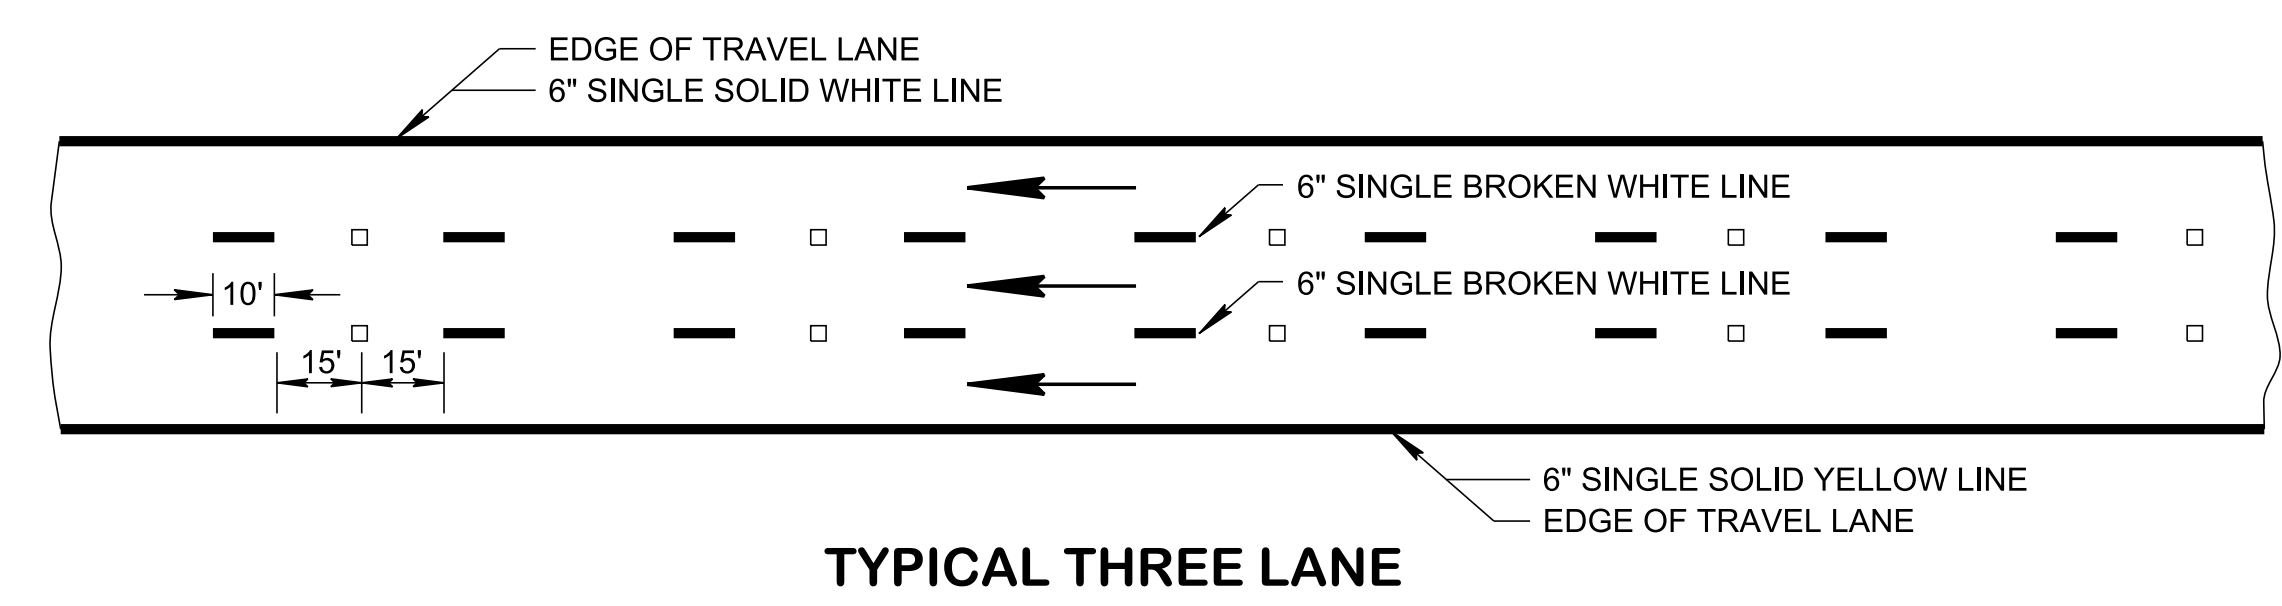


3/16/2023 2:53:19 PM P:\StandDraw\DESIGN STANDARDS\Standards Drawings\Standard Roadway Drawings - CURRENT\In Progress\10-107.00 Design - Traffic Control\IP170.01 Pavements Markings\PTMS-20230301.dgn


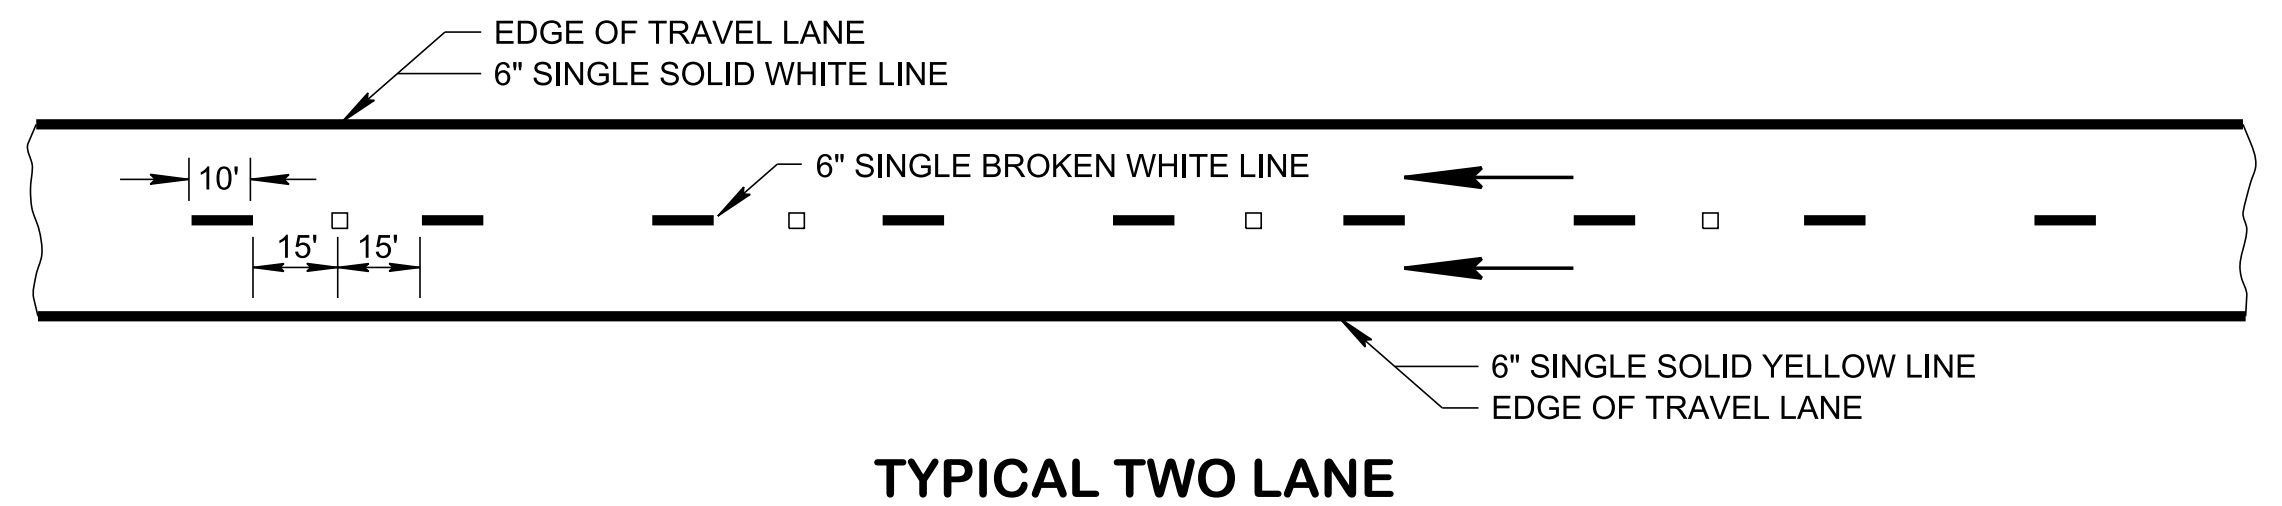


L = W x S FOR SPEEDS OF 45 MPH OR MORE
W = OFFSET IN FEET
S = POSTED, 85 TH-PERCENTILE, OR STATUTORY SPEED IN MPH

LEGEND

□ BI-DIRECTIONAL MARKERS
ITEM NO. 716-01.23, 2-COLOR

NOTE: ALL 6" EDGE OF TRAVEL LINE AND 6" SINGLE BROKEN LINE PAVEMENT MARKINGS SHALL BE ENHANCED FLATLINE THERMO PVMT MRKNG (6IN LINE) ITEM NO. 716-12.02.

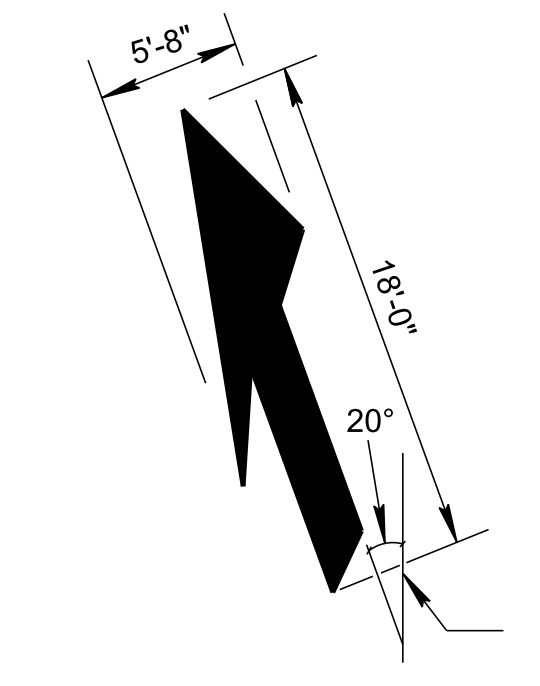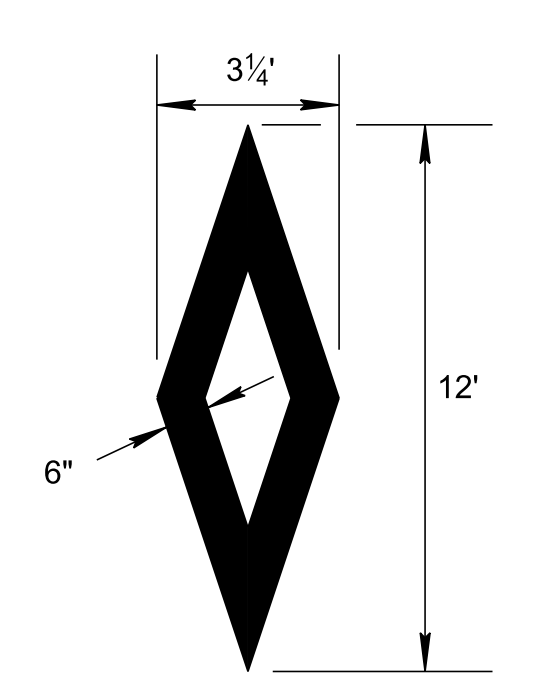

- REV. 02-22-88: REVISED TO SHOW RAISED REFLECTIVE PAVEMENT MARKERS CENTERED BETWEEN BROKEN LINES. CHANGED DRAWING NO. FROM T-M-2 TO T-M-5.
- REV. 03-20-91: CHANGED TYPE 2 PAVEMENT MARKERS (CLEAR) TO MONO-DIRECTIONAL PAVEMENT MARKERS (CLEAR). REDREW SHEET.
- REV. 10-26-92: ADDED GENERAL NOTE (A).
- REV. 07-29-98: CHANGED WIDTH OF CENTERLINES, EDGE LINES, AND DOTTED WHITE LANE LINES FROM 4 TO 6 INCHES.
- REV. 04-15-04: CHANGED W4-2 SIGNS AND TRANSITION NOTE IN LOWER RIGHT CORNER TO COMPLY WITH 2003 MUTCD.
- REV. 09-05-04: IN TYPICAL SHOWING ENDING OF ADDITIONAL LANE CHANGE NOTE (1).
- REV. 11-01-11: ADDED HOV SIGNS AND PAVEMENT MARKING DETAILS. ADDED LANE REDUCTION ARROWS WITH DETAILS, REVISED PAVEMENT MARKINGS TYPICAL DETAILS.
- REV. 01-12-12: CHANGED SNOW PLOWABLE MARKERS FROM MONO-DIRECTIONAL TO BI-DIRECTIONAL 2-COLOR.
- REV. 05-24-12: REMOVED BROKEN LINE FROM TRANSITION AREA ON BEGINNING OF ADDITIONAL LANE.
- REV. 08-16-12: REMOVED HOV SIGNS.
- REV. 04-23-13: CHANGED HOV LANE LINE MARKING.
- REV. 06-28-19: ADDED PAVEMENT MARKINGS AND ITEM NOS. FOR ENHANCED FLATLINE THERMO PVMT MRKNG (6IN LINE) ITEM NO. 716-12.02 AND ENHANCED FLATLINE THERMO PVMT MRKNG (6 IN DOTTED LINE) ITEM NO. 716-12.05 TO DRAWING. ADDED ITEM NOS. 716-04.09 AND 716-04.14. REDREW SHEET.
- REV. 03-01-23: ADDED SPACING DETAILS FOR CONCRETE PAVEMENT TRAFFIC LANE DRAWING. ADDED NOTE FOR ENHANCED FLATLINE THERMO PVMT MRKNG ITEM NUMBER AND REMOVED LABEL #1 FROM THE DRAWINGS.

□ MINOR REVISION -- FHWA APPROVAL NOT REQUIRED

STATE OF TENNESSEE
STANDARD DRAWING
DEPARTMENT OF TRANSPORTATION

MARKING DETAIL FOR FREEWAYS