


S.R. 34 - HAMBLLEN COUNTY PROJECT 1 DISPLAY 4

FROM SR 32 IN MORRISTOWN
TO NEAR MORRIS BLVD.

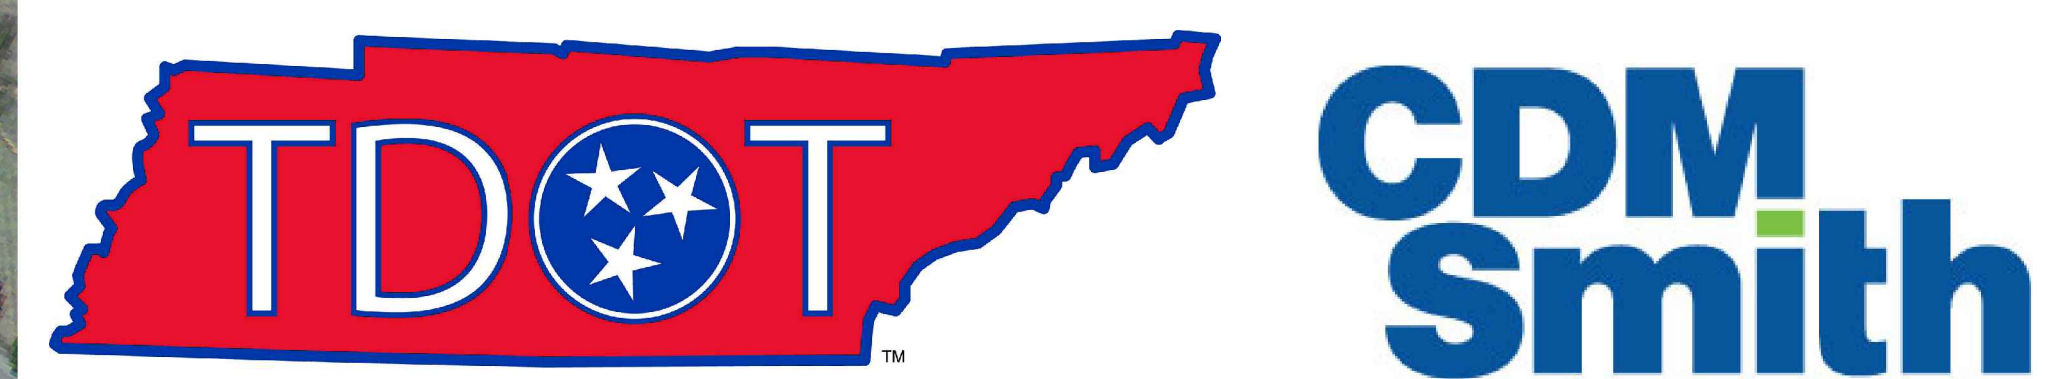

0 100' 200' 300'

SCALE 1" = 100'

