



09-OCT-2018 09:59 \\AG03SDCWF00008.net.ads.state.in.us\13SHARED\StandDraw\DESIGN STANDARDS\Instructional Bulletins\2018\Draft\B 18-12 - Curb Ramps & Driveways std.dwg RP-Hs & RP-Ds\DGNS and PDFs\RP-H6-201807

LEGEND


- DIMENSION VARIES RELATIVE TO LONGITUDINAL ROADWAY GRADE, 8.3% (10.0% MAX.)
- DENOTES: APPROXIMATE PEDESTRIAN PUSHBUTTON LOCATION FOR SIGNALIZED INTERSECTIONS

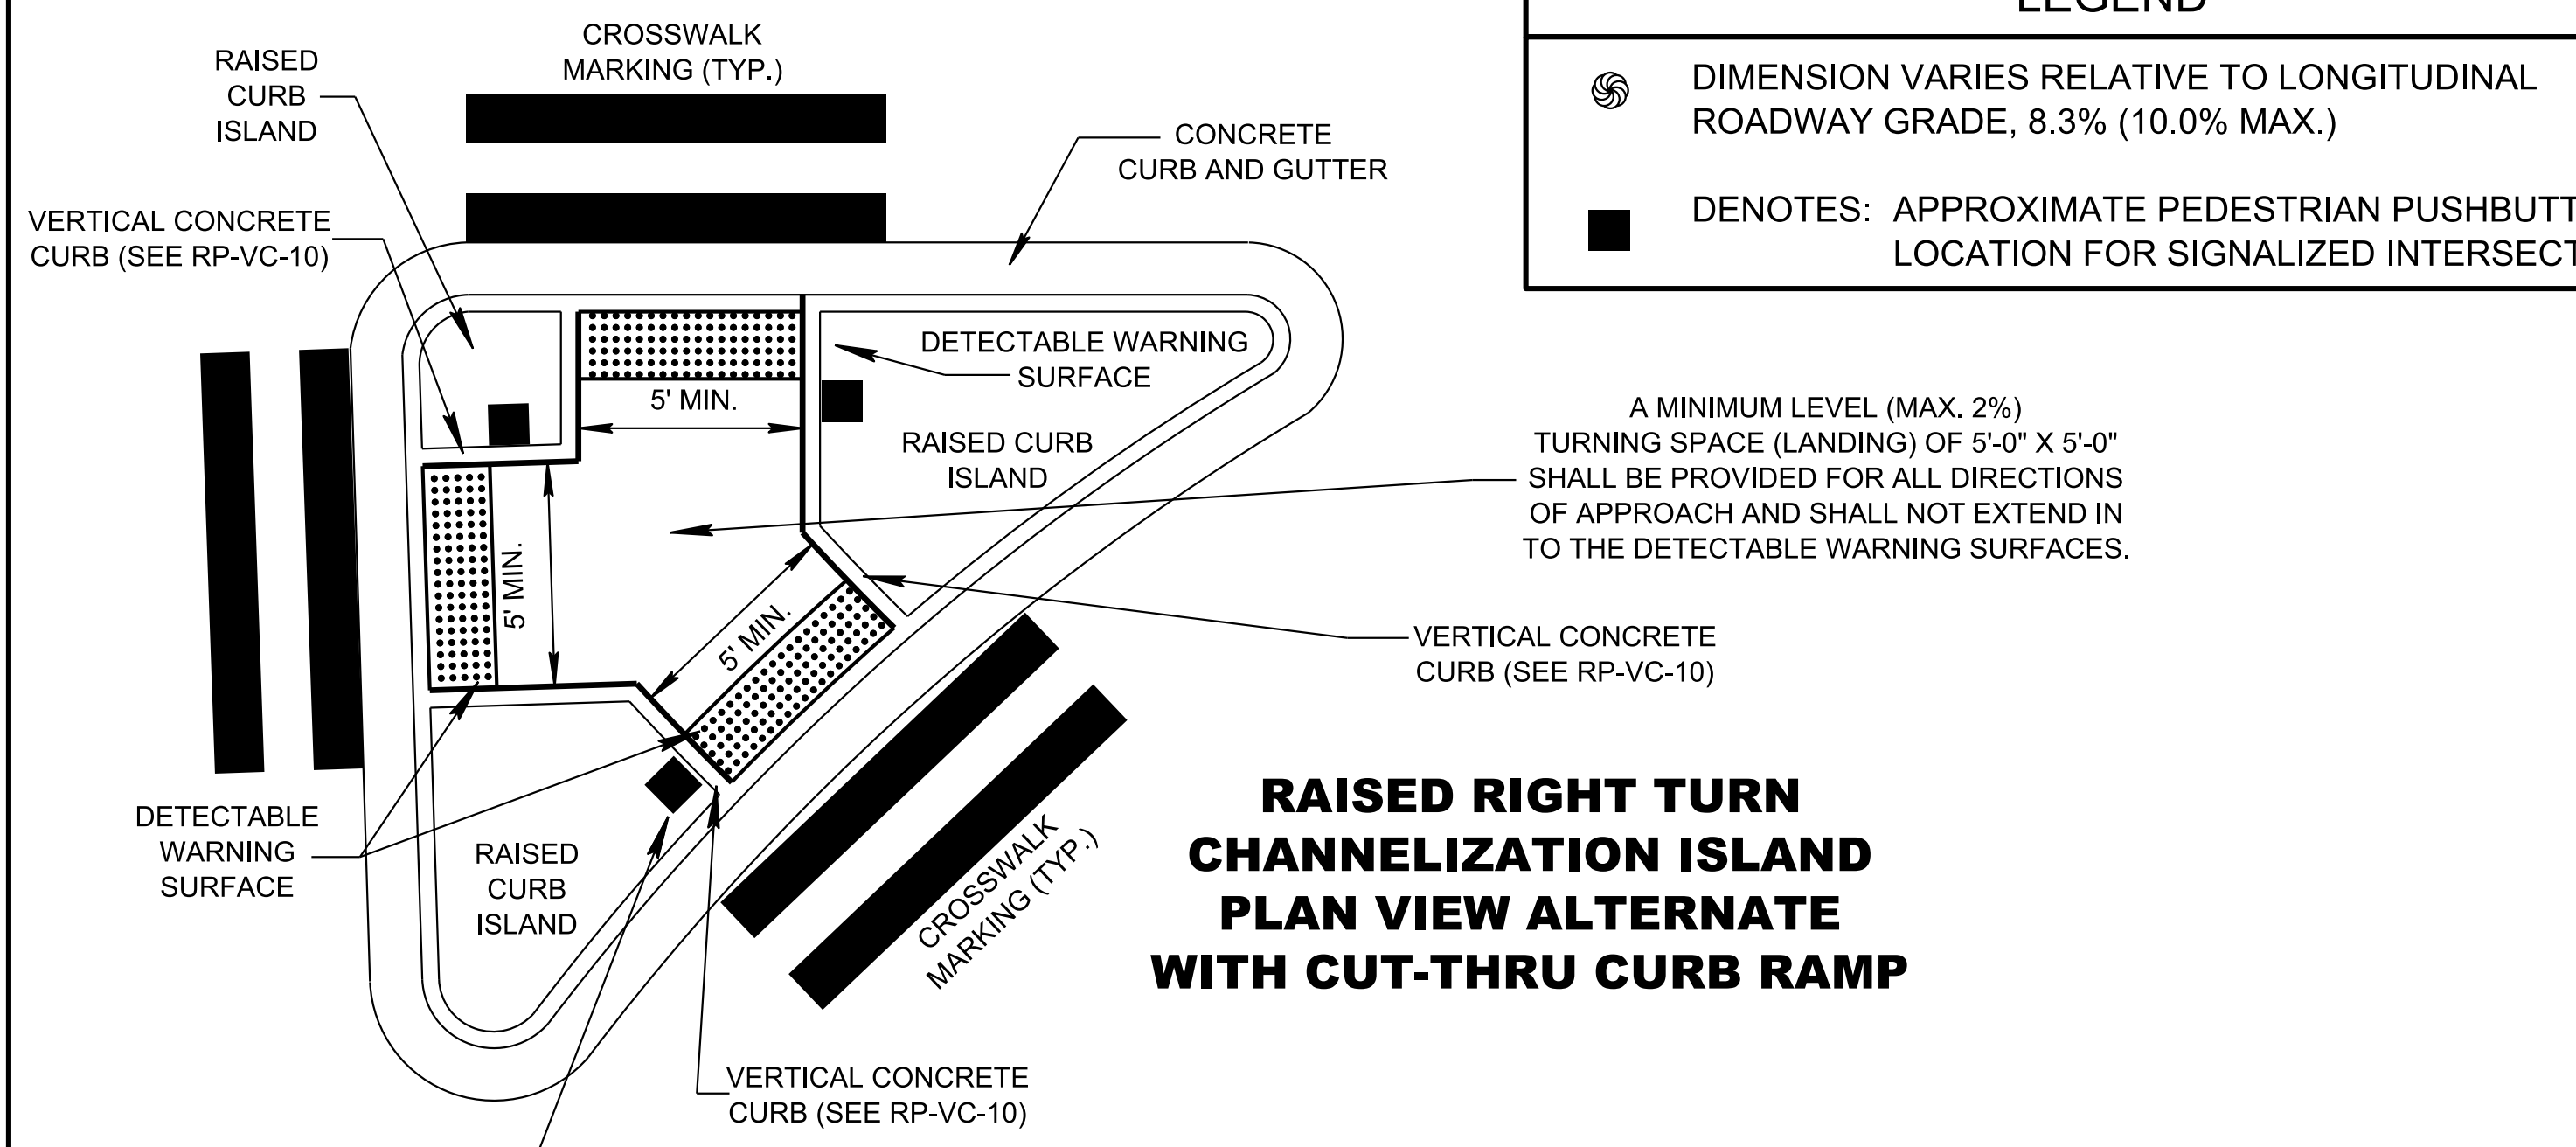


RAISED RIGHT TURN CHANNELIZATION ISLAND PLAN VIEW ALTERNATE WITH CUT-THRU CURB RAMP

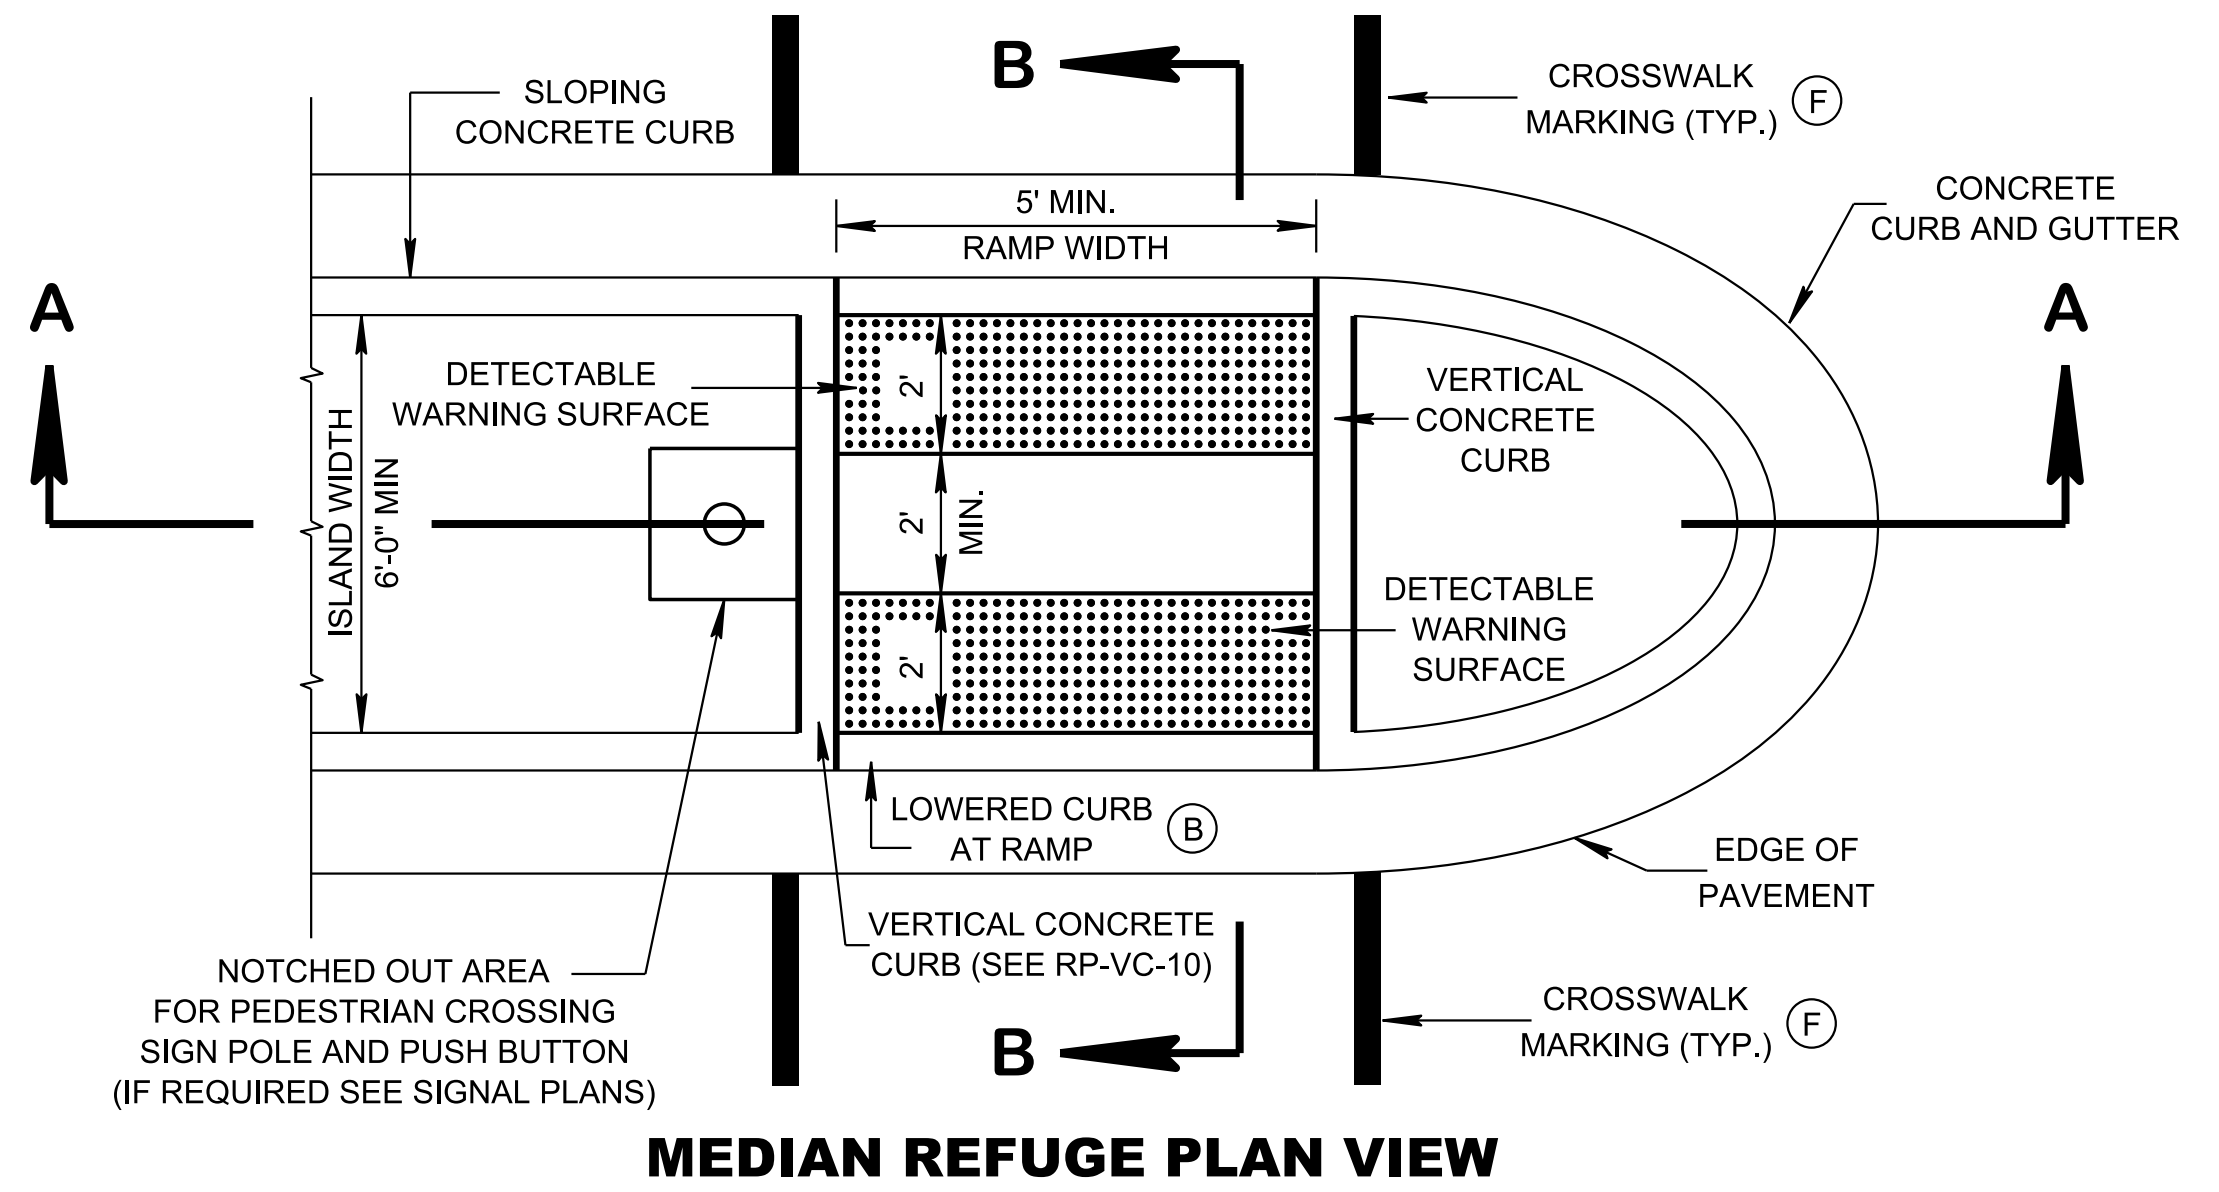


MEDIAN REFUGE PLAN VIEW

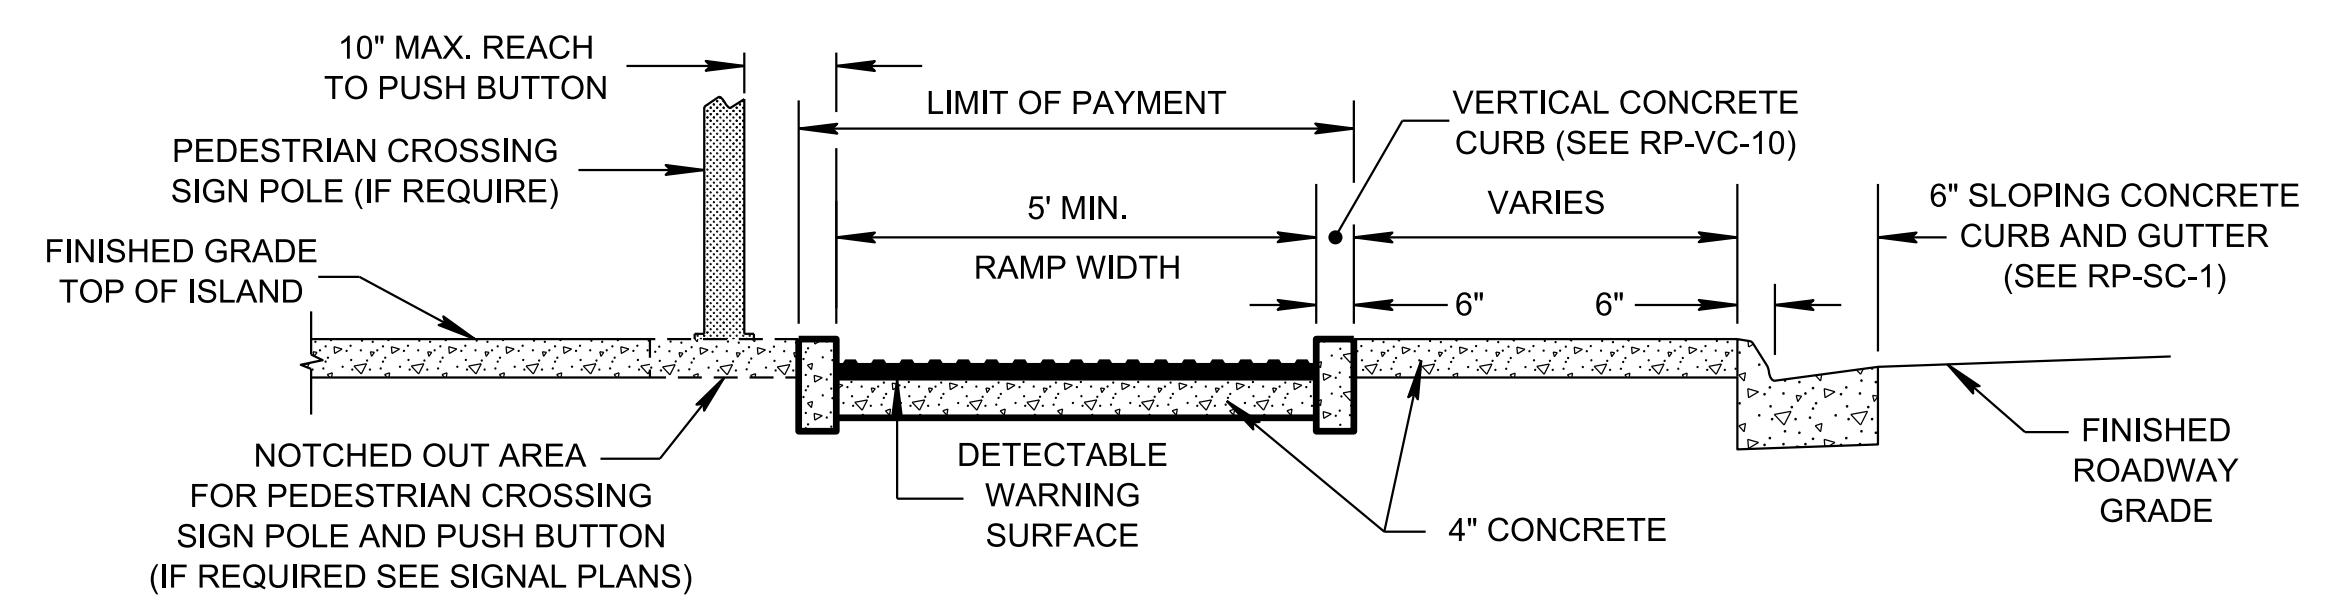


MEDIAN REFUGE SECTION A-A

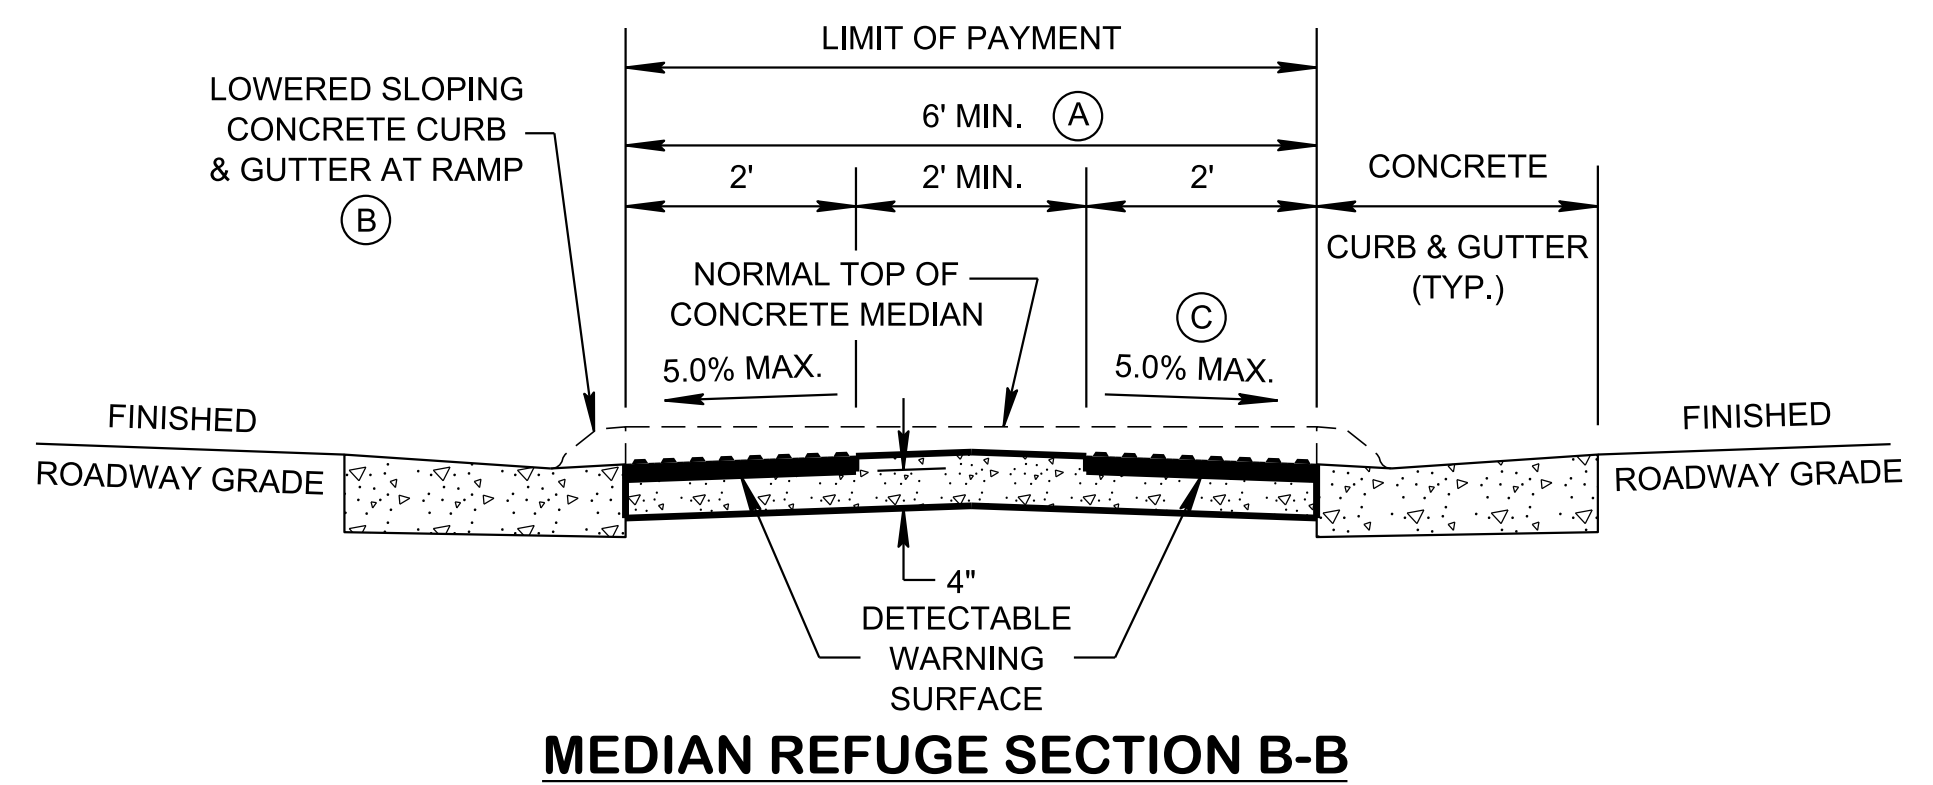

MEDIAN REFUGE SECTION B-B

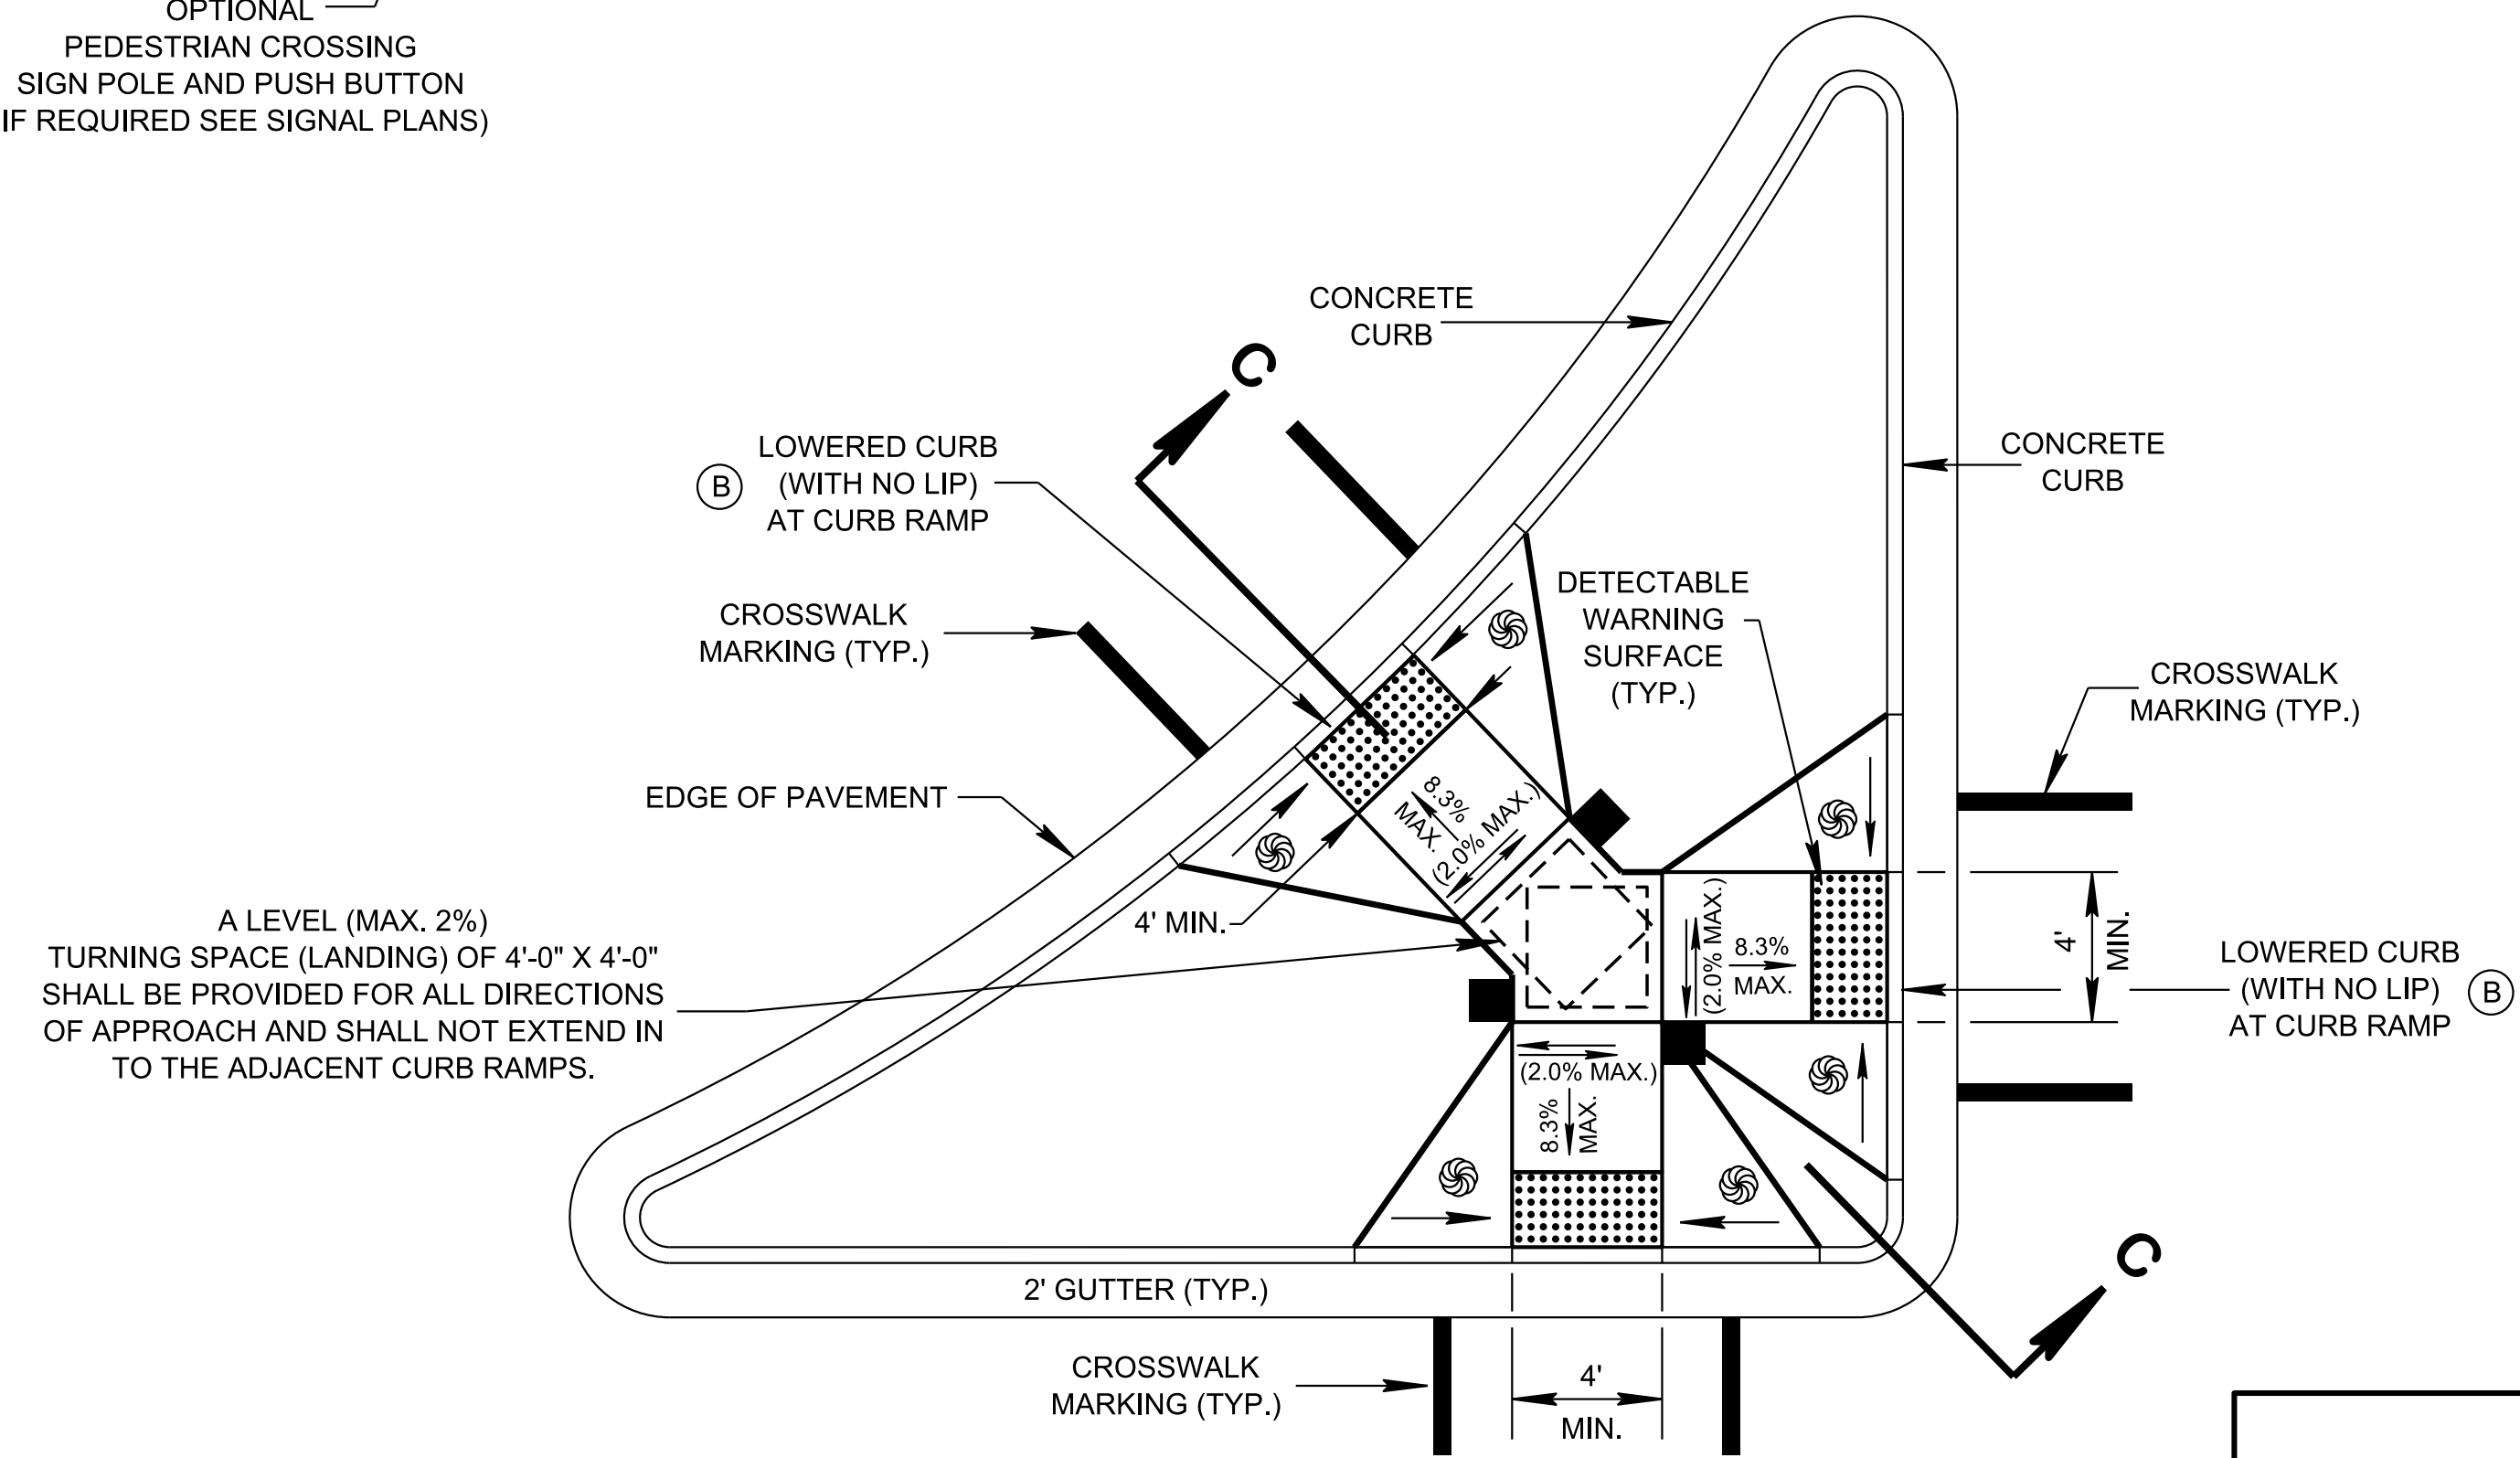

RAISED RIGHT TURN CHANNELIZATION ISLAND PLAN VIEW

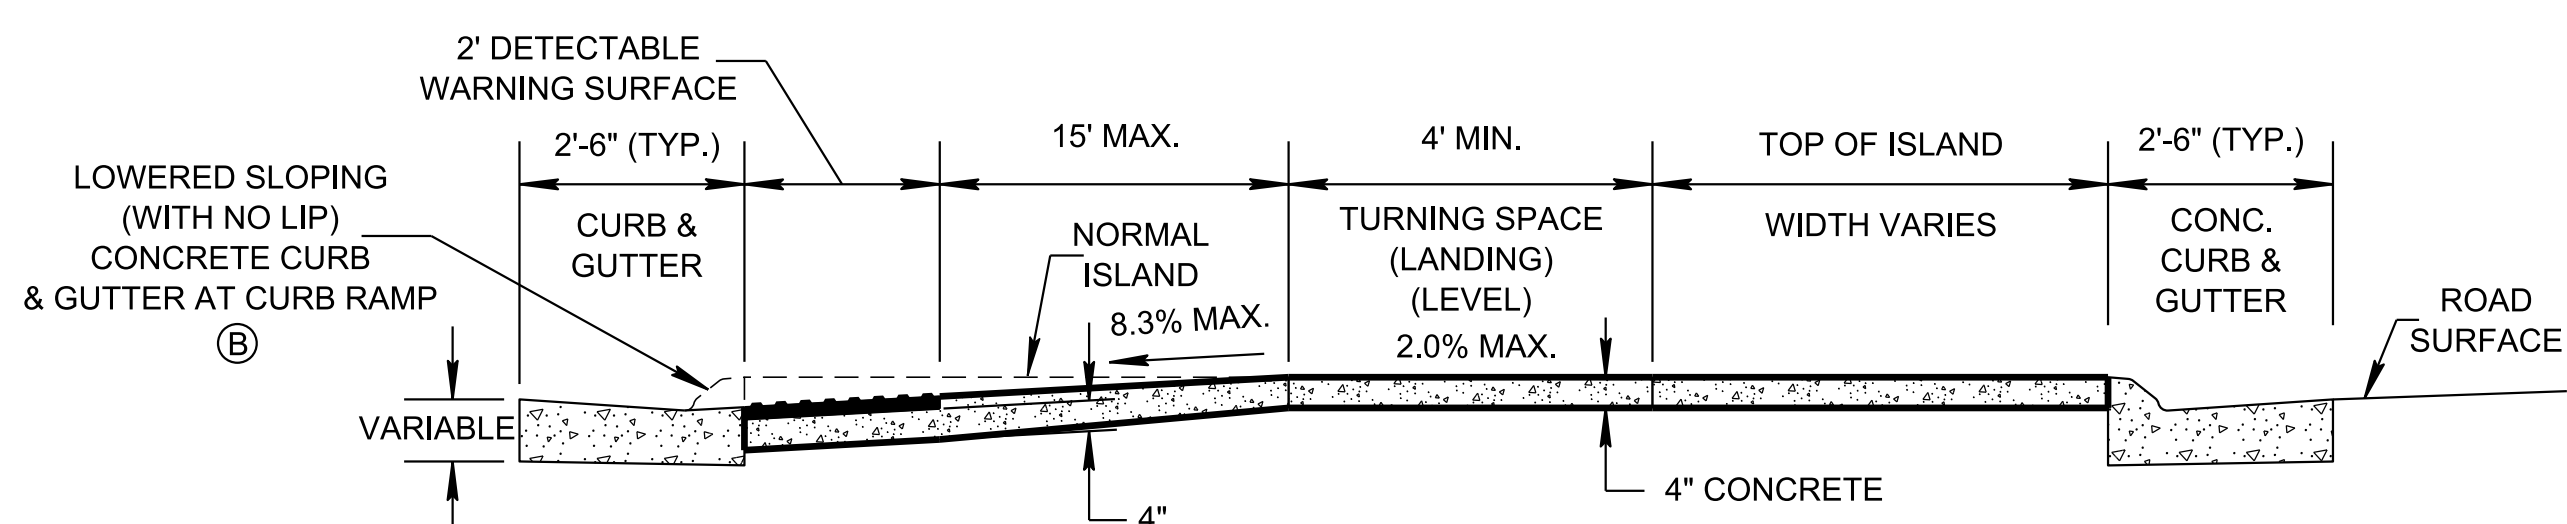

SECTION C-C

NOT TO SCALE

GENERAL NOTES

- (A) IF THE MEDIAN IS LESS THAN 6' WIDE, THE AREA IS NOT A PEDESTRIAN REFUGE AND NO DETECTABLE WARNING SURFACES ARE REQUIRED.
- (B) CURB SHALL BE LOWERED ACROSS ENTIRE WIDTH OF RAMP.
- (C) THE GRADE OF THE MEDIAN REFUGE SHOULD NOT EXCEED 5%.
- (D) FOR ADDITIONAL DETAILS AND OTHER INFORMATION NOT SHOWN ON THIS DRAWING, SUCH AS LIMITS OF PAYMENT, SEE STD. DWG. RP-H-4.
- (E) FOR DETECTABLE WARNING SURFACE DETAILS, SEE STD. DWG. RP-H-3.
- (F) FOR CROSSWALK MARKING DETAILS, SEE STD. DWG. T-M-4.
- (G) THE 5'-0" MIN. CURB RAMP WIDTH IS APPLICABLE FOR CUT-THRU MEDIANS AND PEDESTRIAN ISLAND REFUGES ONLY, OTHERWISE 4'-0" MIN. CURB RAMP WIDTH MAY BE USED.
- (H) PAYMENT: COST OF CURB AND GUTTER TO BE INCLUDED IN THE PRICE OF ITEM NO. 702-01, CONCRETE CURB, PER C. Y. OR ITEM NO. 702-03, CONCRETE COMBINED CURB & GUTTER, PER C. Y.

NEW CURB RAMPS:
ALL COSTS OF INSTALLING CURB RAMP(S), INCLUDING TRUNCATED DOME SURFACE(S) IN NEWLY CONSTRUCTED SIDEWALK AREAS, SHALL BE PAID BY ITEM NO. 701-02.03, CONCRETE CURB RAMP, PER SQUARE FOOT.

PAYMENT SHALL INCLUDE ALL MATERIALS, EQUIPMENT, AND LABOR NECESSARY FOR CONSTRUCTION OF THE CURB RAMP(S), INCLUDING INSTALLATION OF DETECTABLE WARNING SURFACE(S).

CURB RAMPS (RETROFIT):
ALL COSTS OF INSTALLING CURB RAMP(S), INCLUDING TRUNCATED DOME SURFACE(S) IN EXISTING SIDEWALK AREAS, REMOVAL OF THE EXISTING SIDEWALK, AND ADJUSTMENT OF GUTTER PAN SLOPE, SHALL BE PAID BY ITEM NO. 701-02.01, CONCRETE CURB RAMP (RETROFIT), PER SQUARE FOOT.

PAYMENT SHALL INCLUDE ALL MATERIALS, EQUIPMENT, AND LABOR INSTALLATION OF CURB RAMP(S), INCLUDING INSTALLATION OF DETECTABLE WARNING SURFACE(S).

REV. 4-11-11: CHANGED CURB TYPE, ADJUSTED CROSSWALK MARKINGS, ADDED FOOTNOTE (1), MISC. EDITS TO DRAWING.

REV. 1-30-15: ADDED GENERAL NOTES, CHANGED ISLAND WIDTH, CHANGED SHEET TITLE.

REV. 10-10-16: ADDED GENERAL NOTE (D) AND (E), REVISED RAMP WIDTH, MISC. REVISIONS TO DETAILS.

REV. 07-16-18: CHANGED REFERENCED STD. DWG. FROM RP-NMC-10 TO RP-VC-10. REDREW SHEET.

MINOR REVISION -- FHWA APPROVAL NOT REQUIRED

**STATE OF TENNESSEE
DEPARTMENT OF
TRANSPORTATION**

**PEDESTRIAN
REFUGE**