



REV. 9-15-17: MODIFIED THE STREAM MITIGATION PLAN LEGEND SYMBOL. ADDED PAY ITEM NUMBERS. ADDED WOOD AND BOULDER TOE WITH GEO-LIFTS NOTES, INCLUDING PAY ITEM NUMBER. MODIFIED THE BOULDER TOE PLAN VIEW. DELETED THE PLAN LEGEND. MODIFIED PAGE NAME, LEGEND AND PLAN VIEW. ADDED NOTES.

REV. 05-01-20: REDREW SHEET.

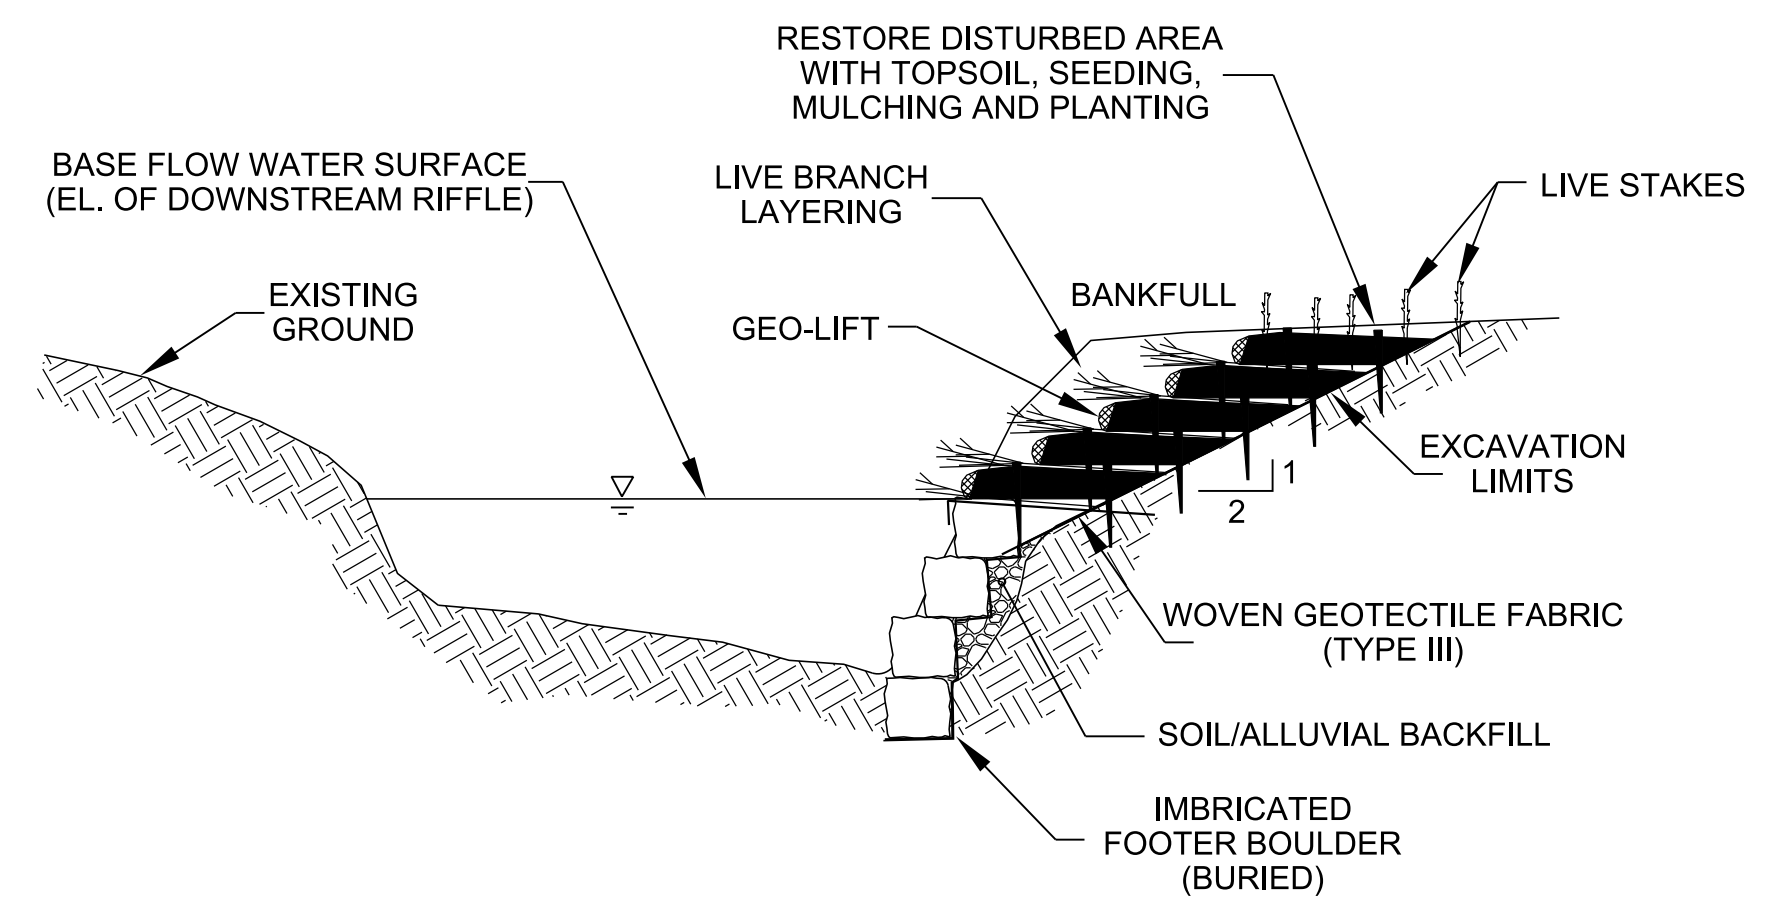

SECTION A-A

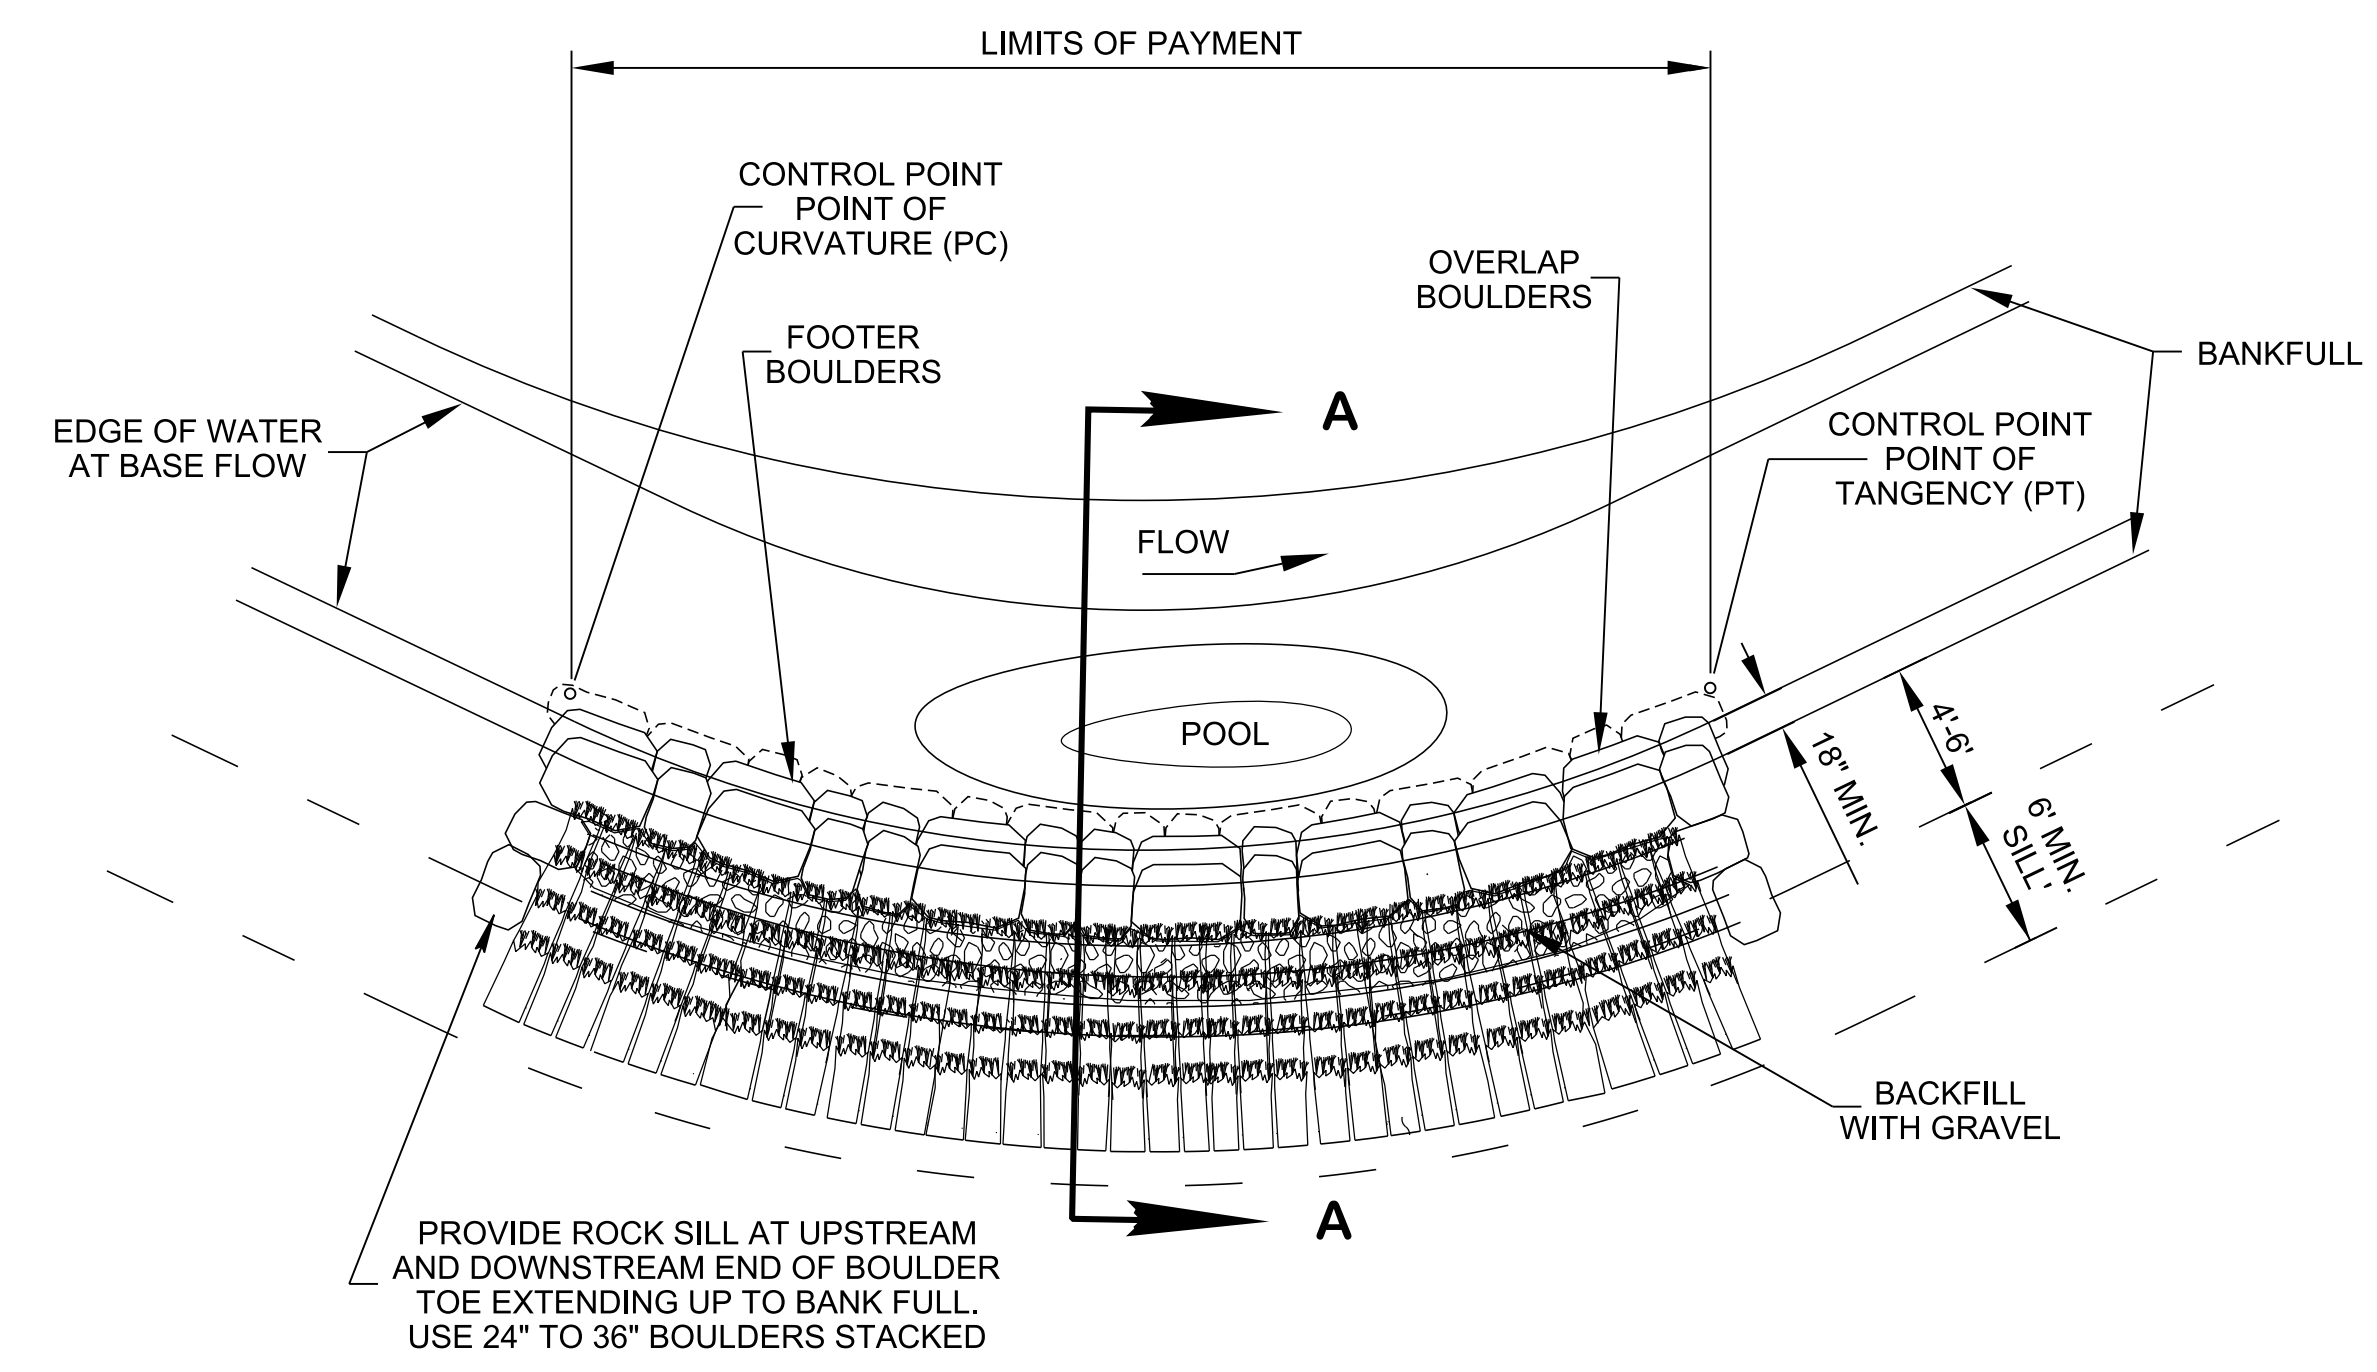


PLAN VIEW

BOULDER TOE


BOULDER TOE WITH GEO-LIFTS NOTES		
(A)	PAYMENT FOR THE BOULDER TOE WITH REINFORCED EARTH AND LIVE BRUSH LAYERING SYSTEMS SHALL INCLUDE ALL MATERIALS, EQUIPMENT, AND LABOR NECESSARY FOR CONSTRUCTION, AND SHALL BE PAID FOR UNDER THE FOLLOWING ITEM NUMBERS:	
	209-03.42, STREAM MITIGATION - LIVE BRUSH LAYERING,	L.F.
	209-03.68, STREAM MITIGATION - BOULDER TOE,	L.F.
	740-10.03, GEOTEXTILE (TYPE III) EROSION CONTROL,	S.Y.
(B)	BOULDER TOE SHALL BE DURABLE LIMESTONE OF THE SIZE(S) INDICATED ON THE STREAM MITIGATION DATA TABLE, OR AS DIRECTED BY THE ENGINEER.	
(C)	FOR WOOD TOE DETAILS SEE STANDARD DRAWING D-NSD-32.	

MATERIAL SHOWN ARE ONLY A GRAPHICAL REPRESENTATION AND DO NOT DEPICT THE ACTUAL DEPTH OR QUANTITY OF MATERIALS TO APPROPRIATELY CONSTRUCT OR STABILIZE THE CHANNEL.

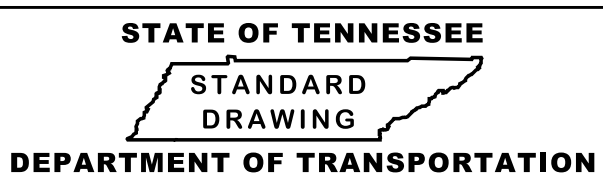

BOULDER TOE WITH GEO-LIFTS

STREAM MITIGATION PLAN LEGEND:

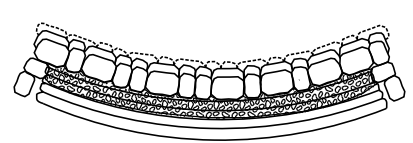

BOULDER TOE WITH GEO-LIFTS

4/20/2020 9:16:56 AM C:\Users\jj00547\Desktop\10-103 Natural Stream Design -- EP\DNSD32A-20200501.dgn

NOT TO SCALE