


REV. 01-24-25: UPDATED TYPICAL
DETAILS TO CONFORM WITH
MUTCD 11TH EDITION.

REV. 07-22-25: CORRECTED
ABBREVIATION OF SNOWPLOW-
ABLE RAISED PAVEMENT
MARKERS FROM SPMS TO SPRMs


TYPE A DETAIL

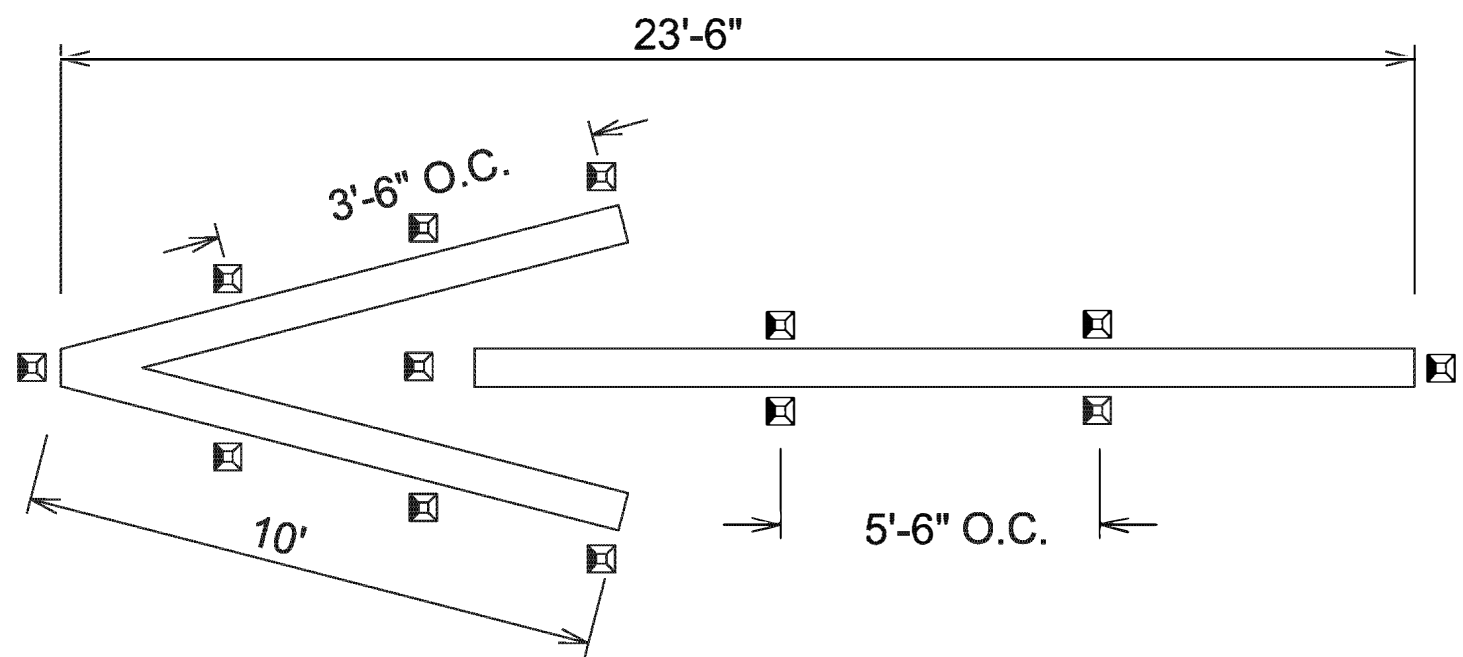

13 BI-DIRECTIONAL RED AND WHITE SPMS


WRONG WAY PAVEMENT ARROW WITH
SNOWPLOWABLE PAVEMENT MARKERS TO
BE USED ON SINGLE-LANE RAMPS ONLY

TYPE B DETAIL

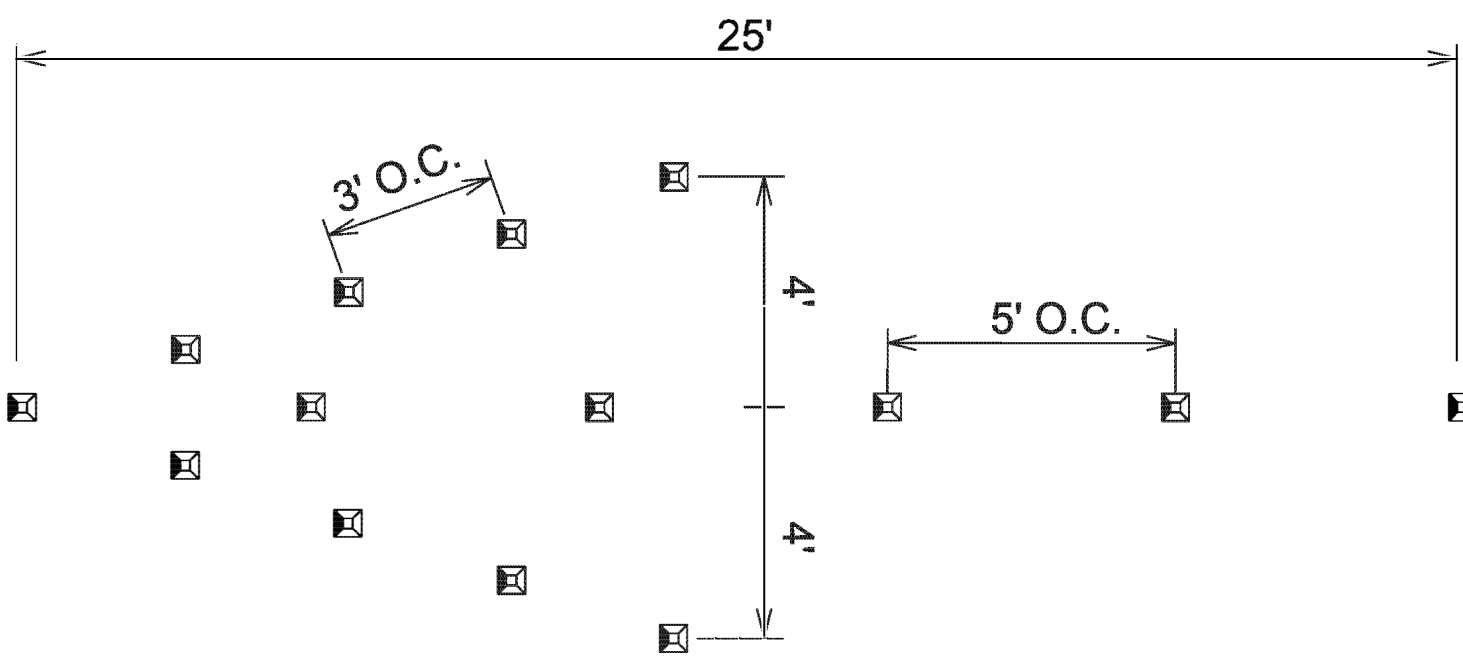


14 MONO-DIRECTIONAL RED ONE-DIRECTIONAL SPMS

WRONG WAY ARROW USING SNOWPLOWABLE
PAVEMENT MARKERS TO BE USED ON
MULTI-LANE RAMPS ONLY

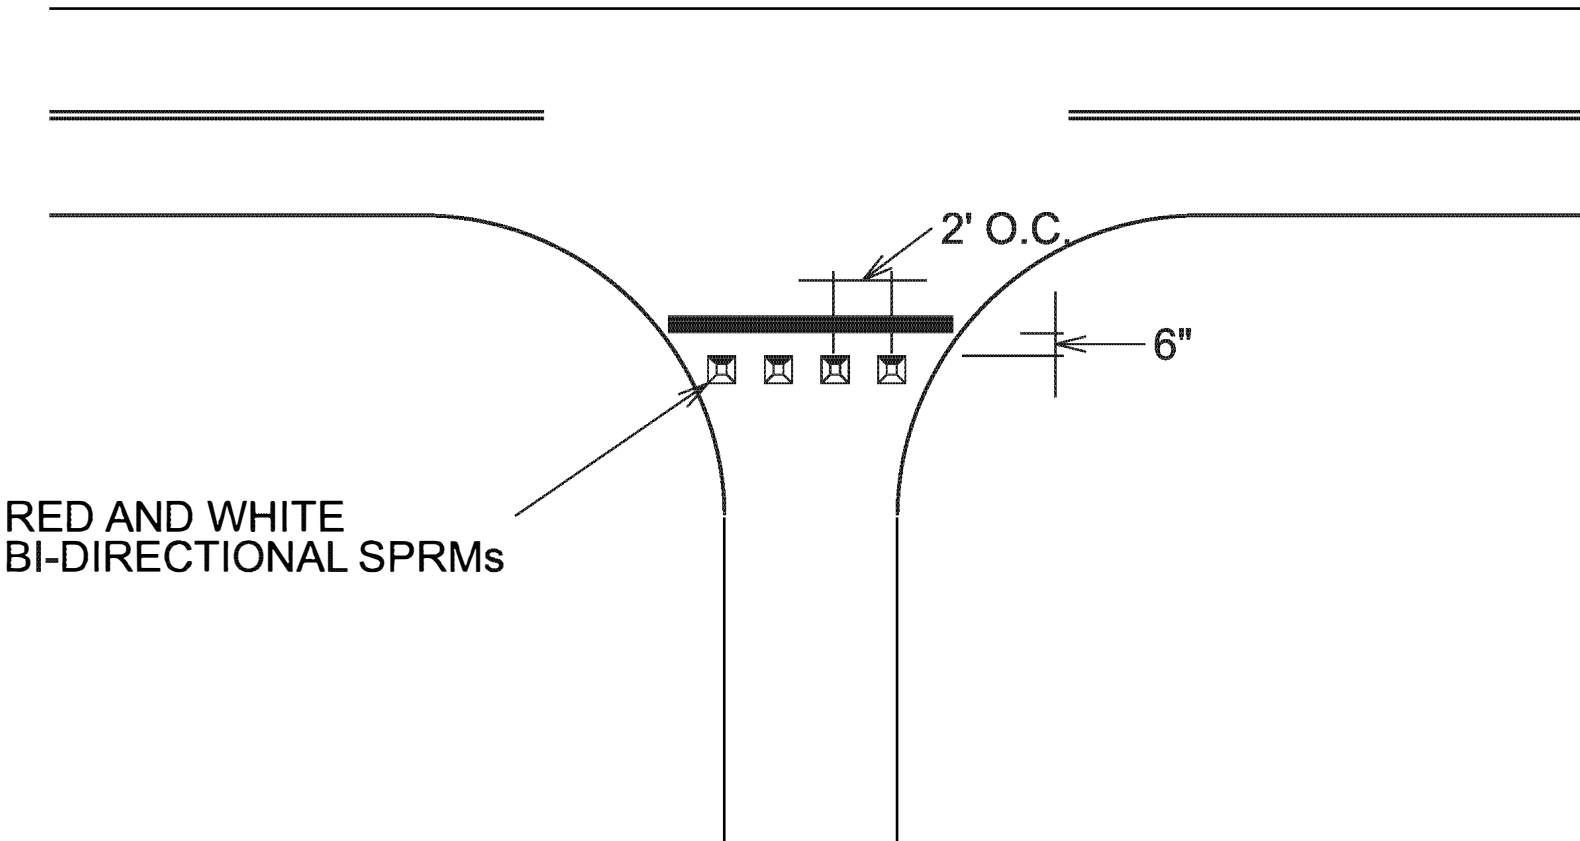

STOP LINE WITH SNOWPLOWABLE
RAISED PAVEMENT MARKERS DETAIL

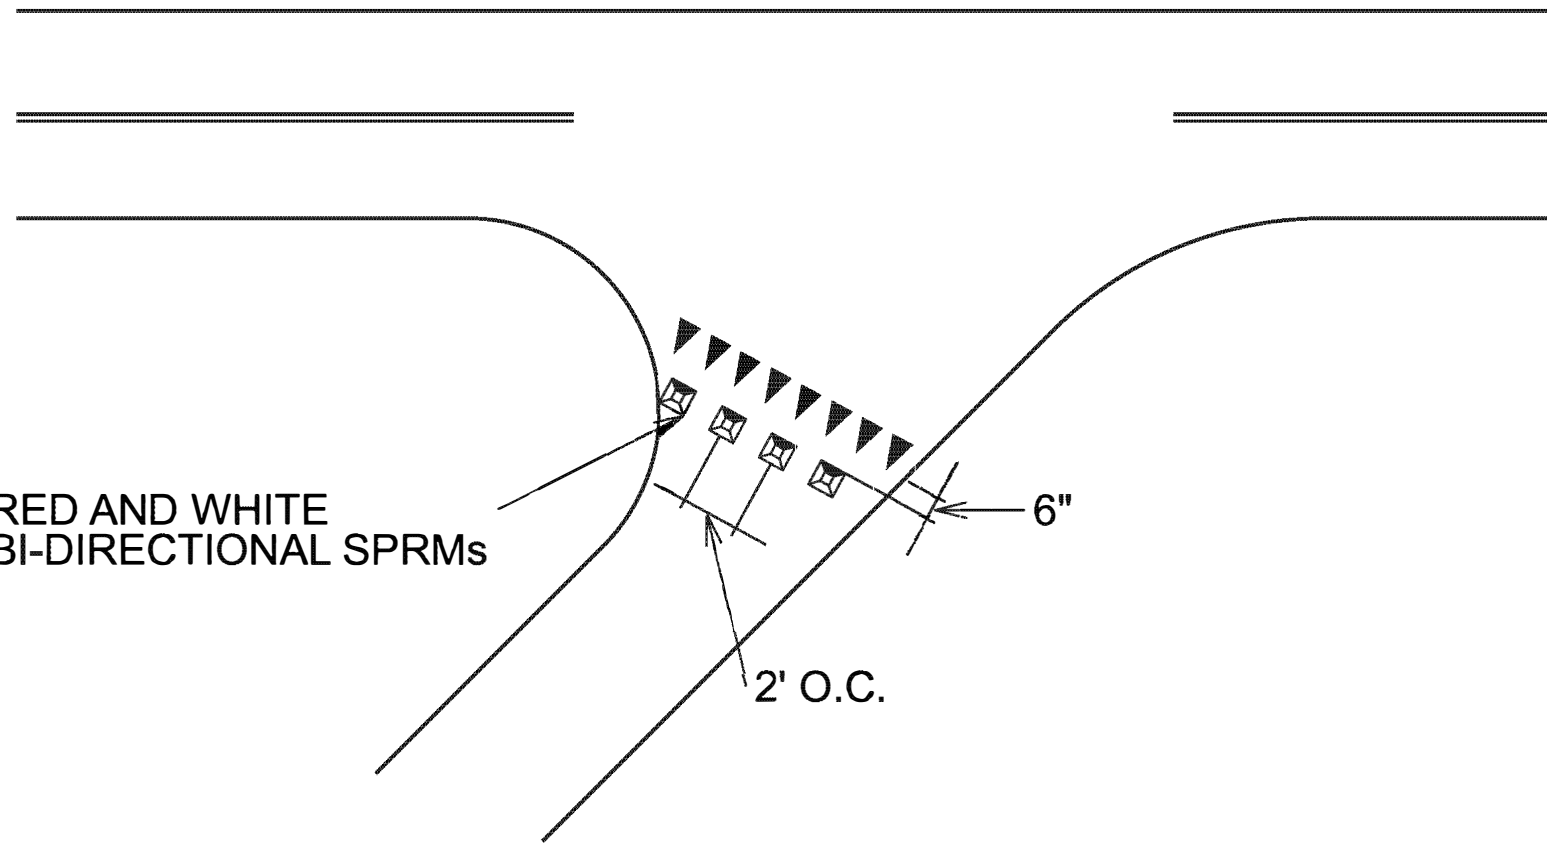

YIELD LINE WITH SNOWPLOWABLE
RAISED PAVEMENT MARKERS DETAIL

GENERAL NOTES

(A) SEE STANDARD DRAWING NO. T-M-9 AND T-M-9A FOR ADDITIONAL DETAILS FOR RAMP
SIGNING, STRIPING, AND PAVEMENT MARKERS.

STATE OF TENNESSEE
STANDARD
DRAWING
DEPARTMENT OF TRANSPORTATION

PAVEMENT MARKING
AND
SIGNING DETAILS
FOR RAMP
INTERSECTIONS

T-M-9B