



TYPE A DETAIL

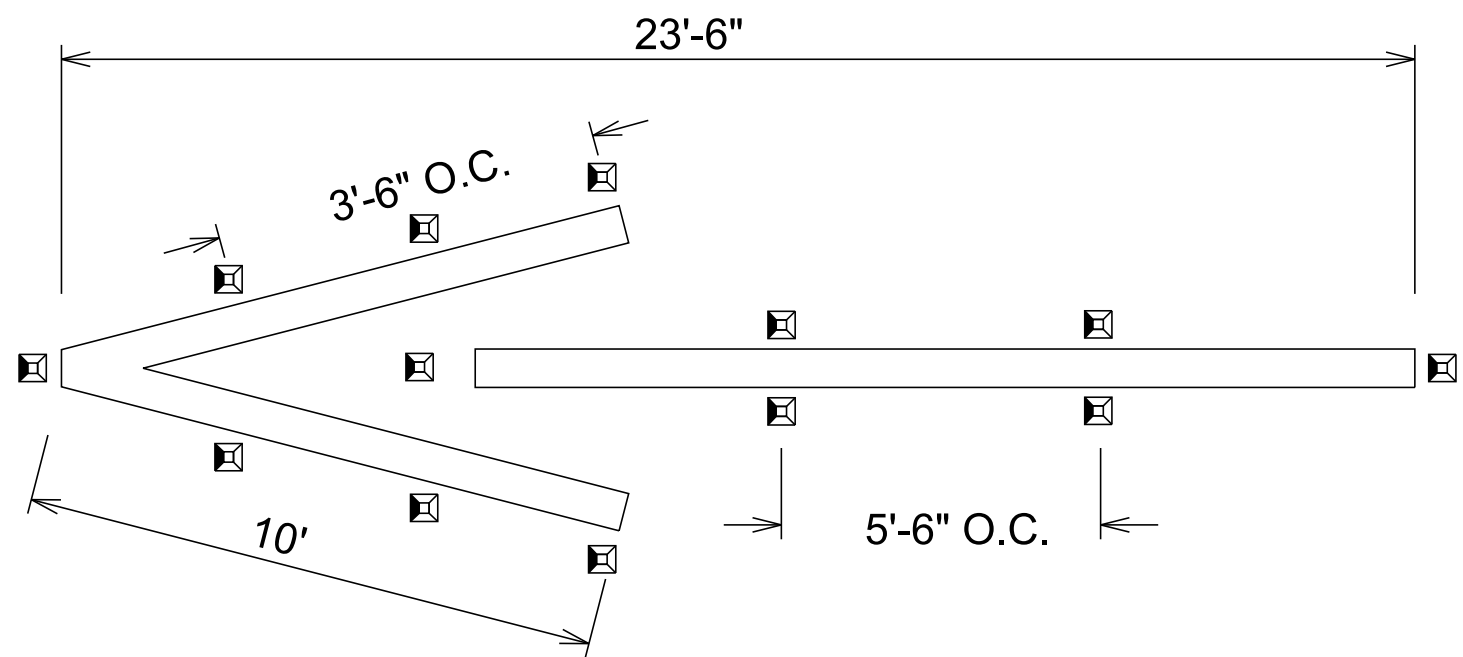

13 BI-DIRECTIONAL RED AND WHITE SPMS


WRONG WAY PAVEMENT ARROW WITH  
SNOWPLOWABLE PAVEMENT MARKERS TO  
BE USED ON SINGLE-LANE RAMPS ONLY

TYPE B DETAIL

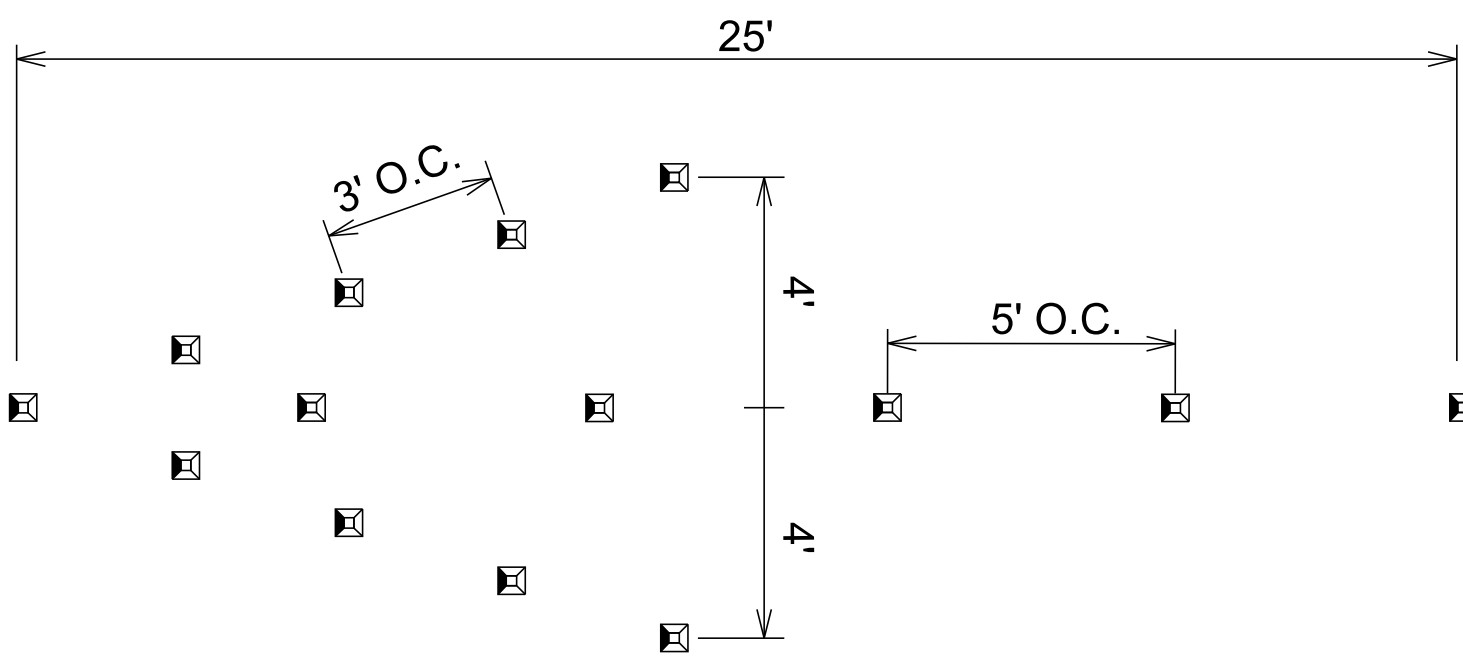


14 MONO-DIRECTIONAL RED ONE-DIRECTIONAL SPMS

WRONG WAY ARROW USING SNOWPLOWABLE  
PAVEMENT MARKERS TO BE USED ON  
MULTI-LANE RAMPS ONLY

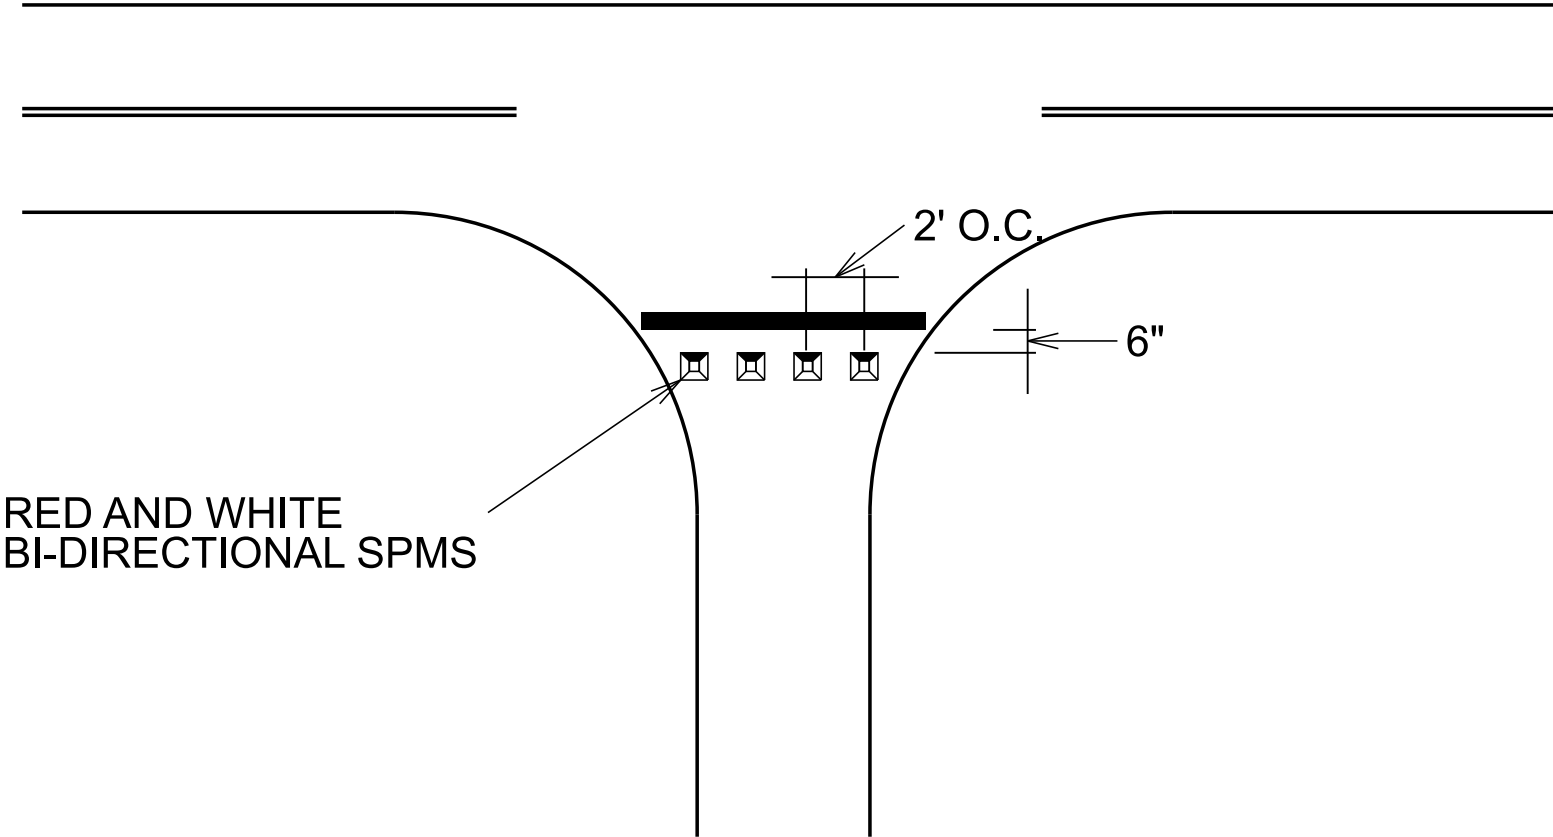

STOP LINE WITH SNOWPLOWABLE  
RAISED PAVEMENT MARKERS DETAIL

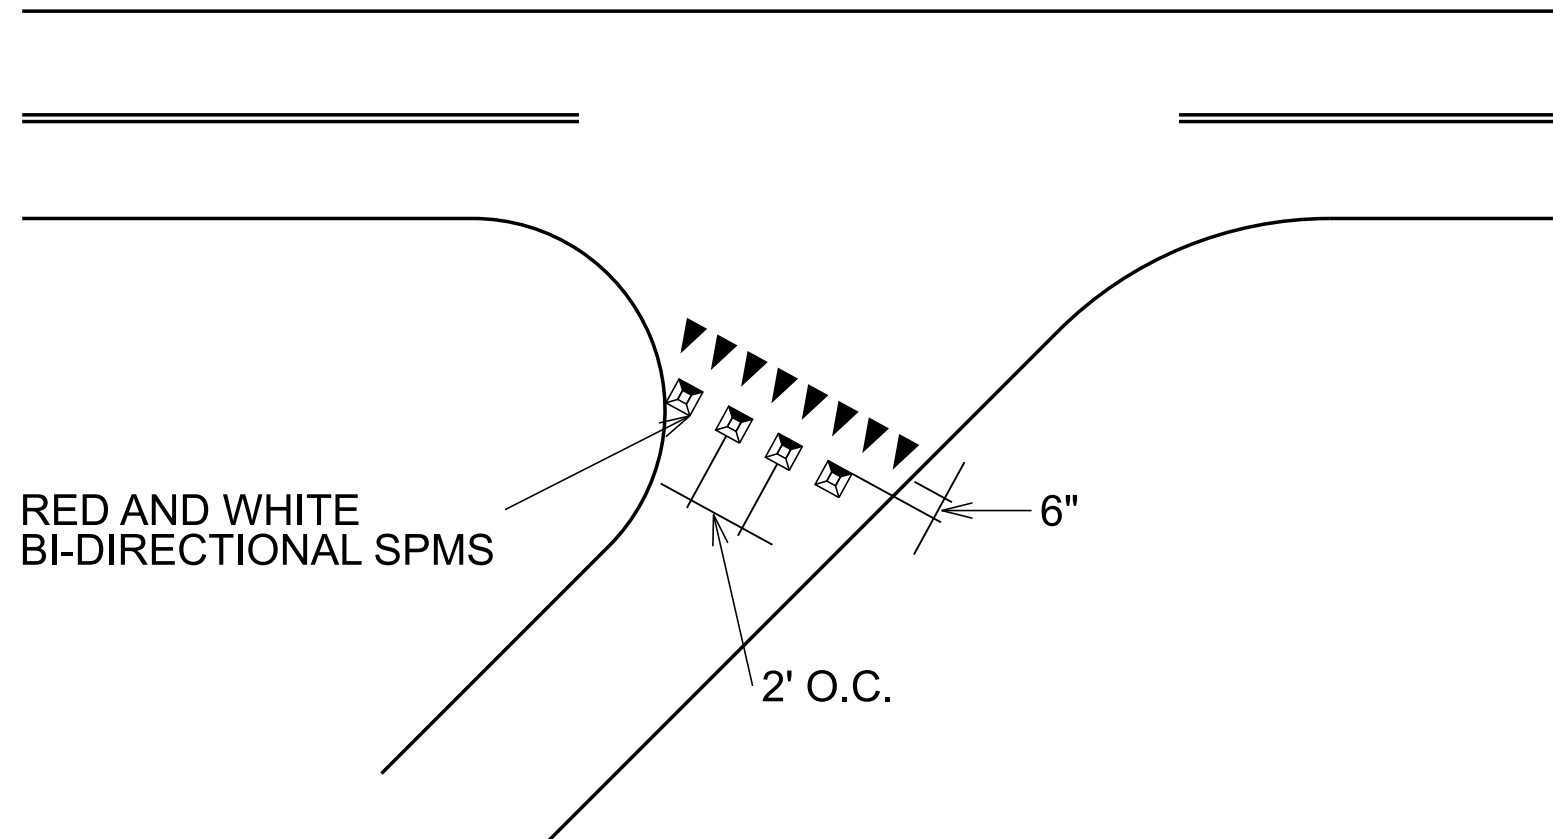

YIELD LINE WITH SNOWPLOWABLE  
RAISED PAVEMENT MARKERS DETAIL

GENERAL NOTES

- (A) SEE STANDARD DRAWING NO. T-M-9 AND T-M-9A FOR ADDITIONAL DETAILS FOR RAMP  
SIGNING, STRIPING, AND PAVEMENT MARKERS.