


SITE PLAN
1" = 30'-0"



3310 WEST END AVE, SUITE
420
NASHVILLE, TN 37203
T. 615.333.7200
GMCNETWORK.COM


NEW JACKSON THP DISTRICT HEADQUARTERS
DISTRICT 8 HEADQUARTERS
SBC 502/006-01-52016

JACKSON, MADISON COUNTY, TN

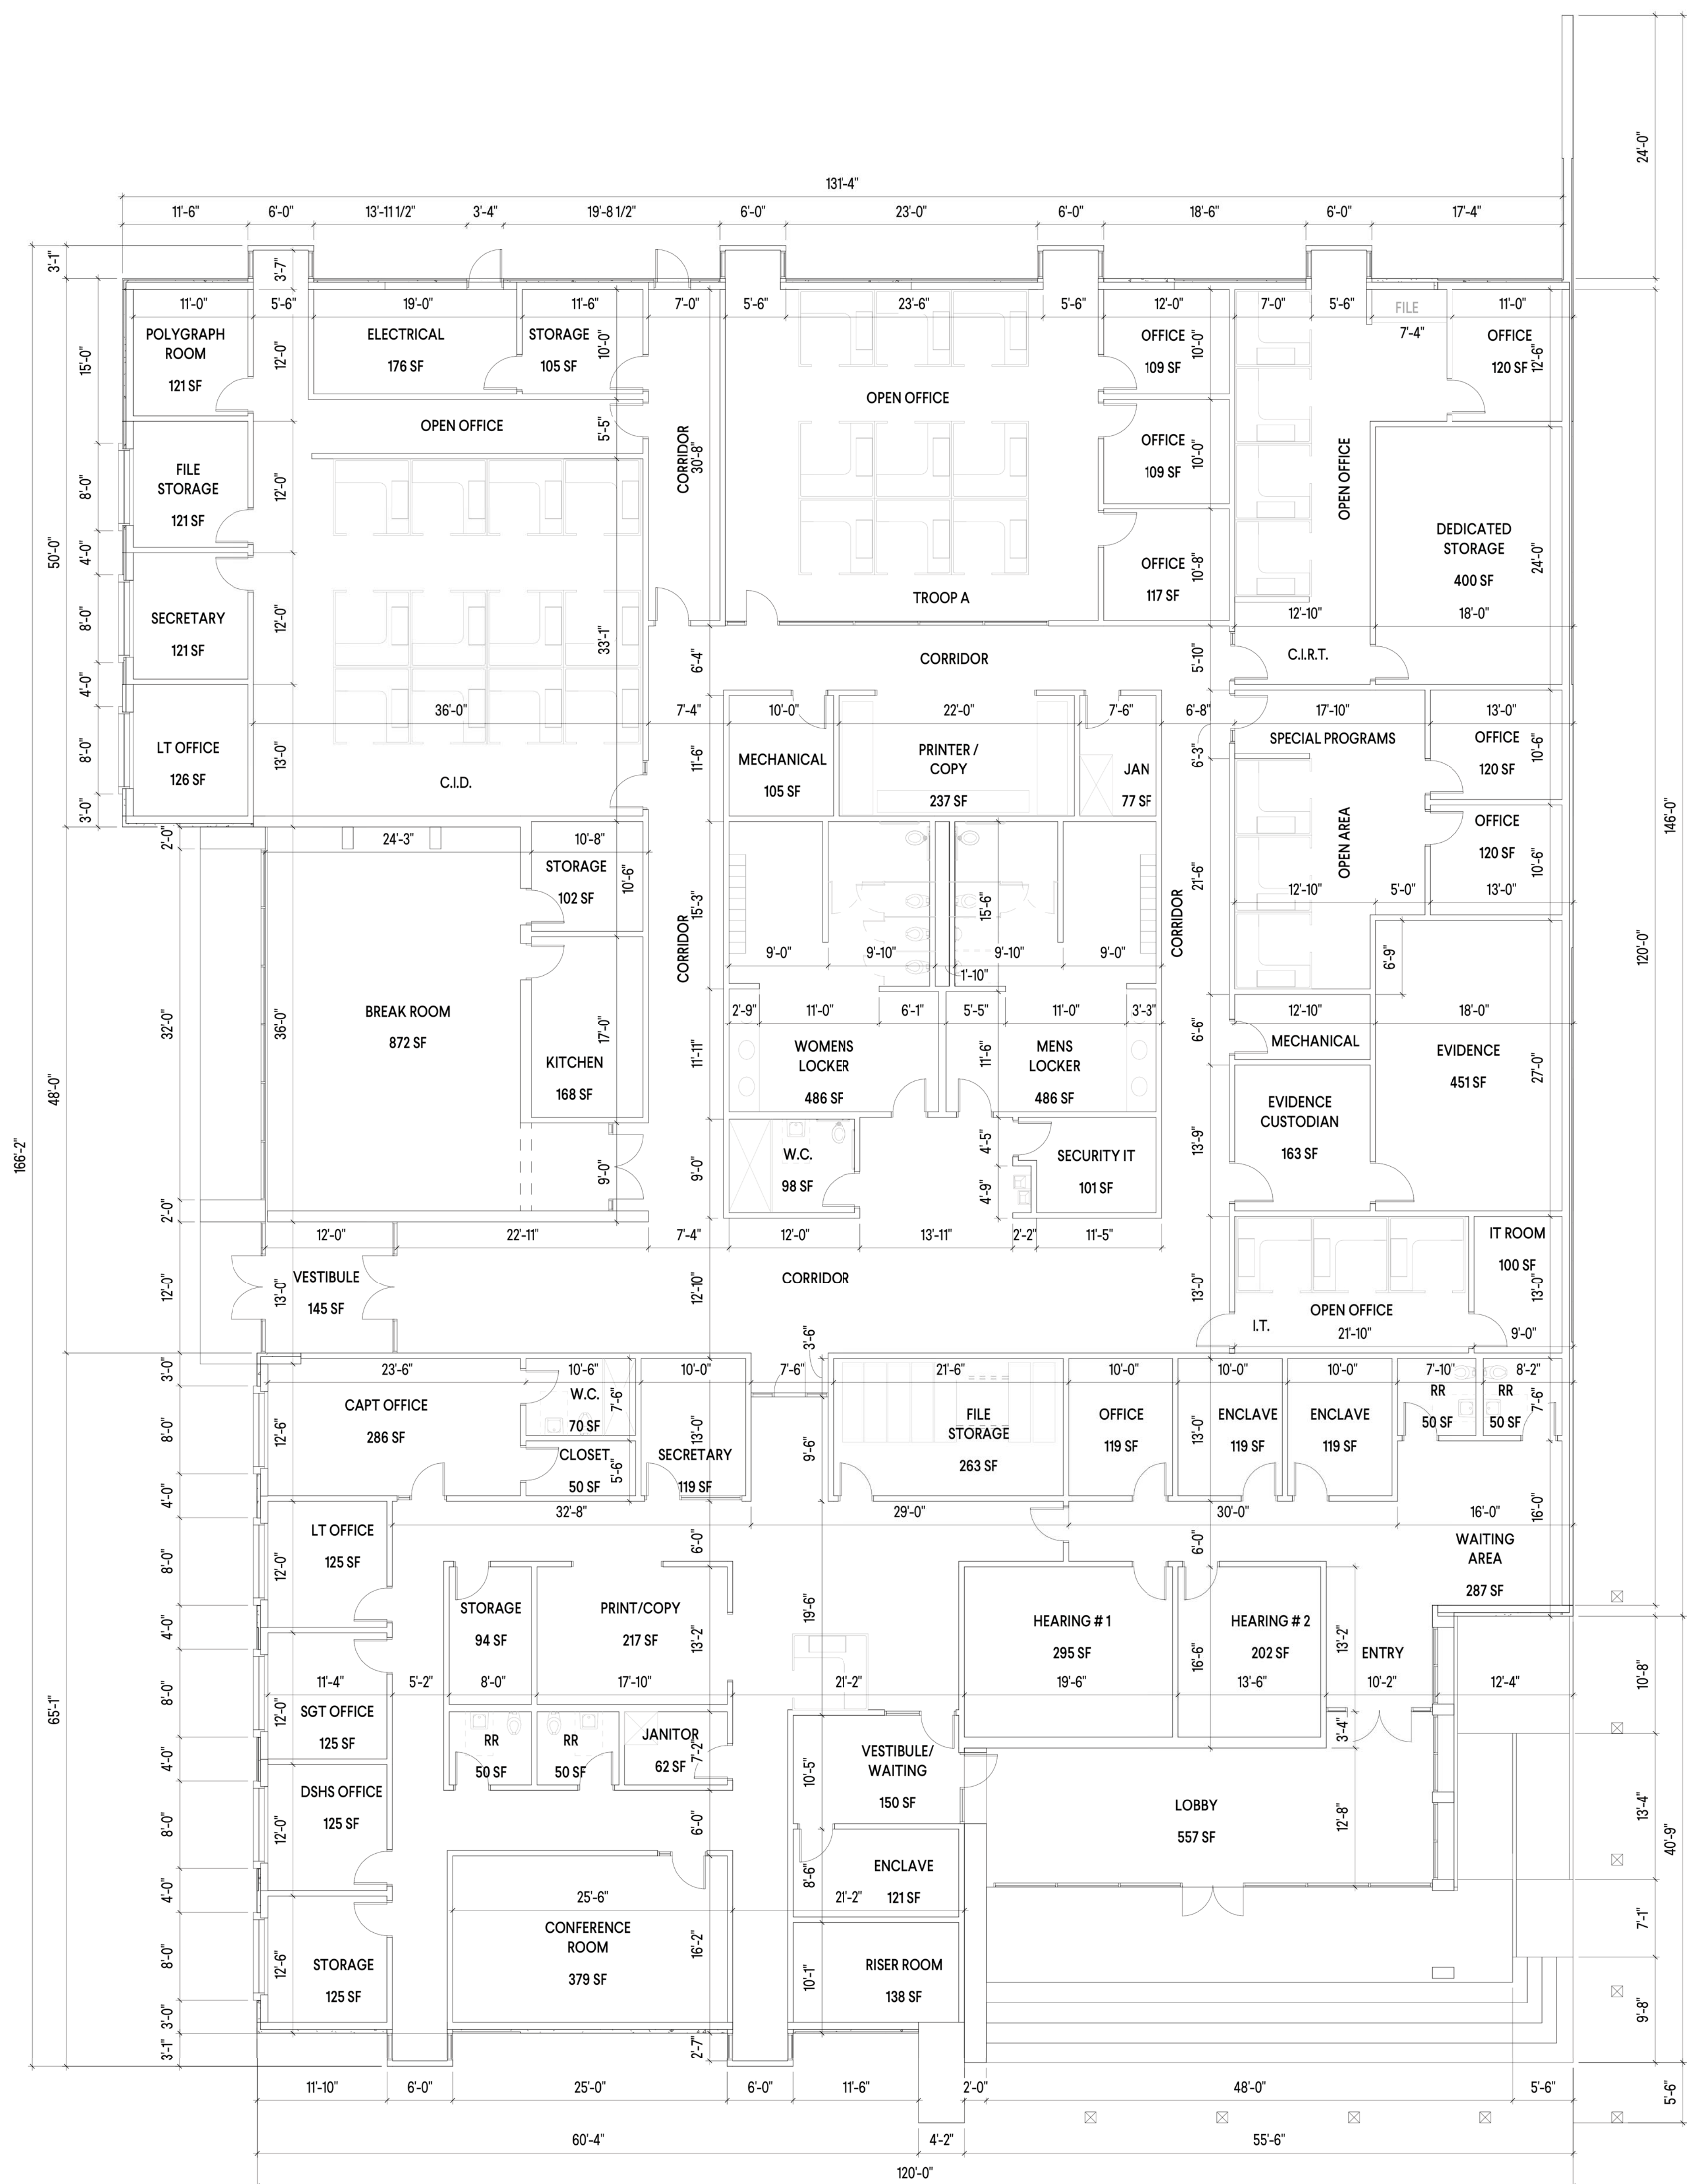


FLOOR PLAN
1/8" = 1'-0"



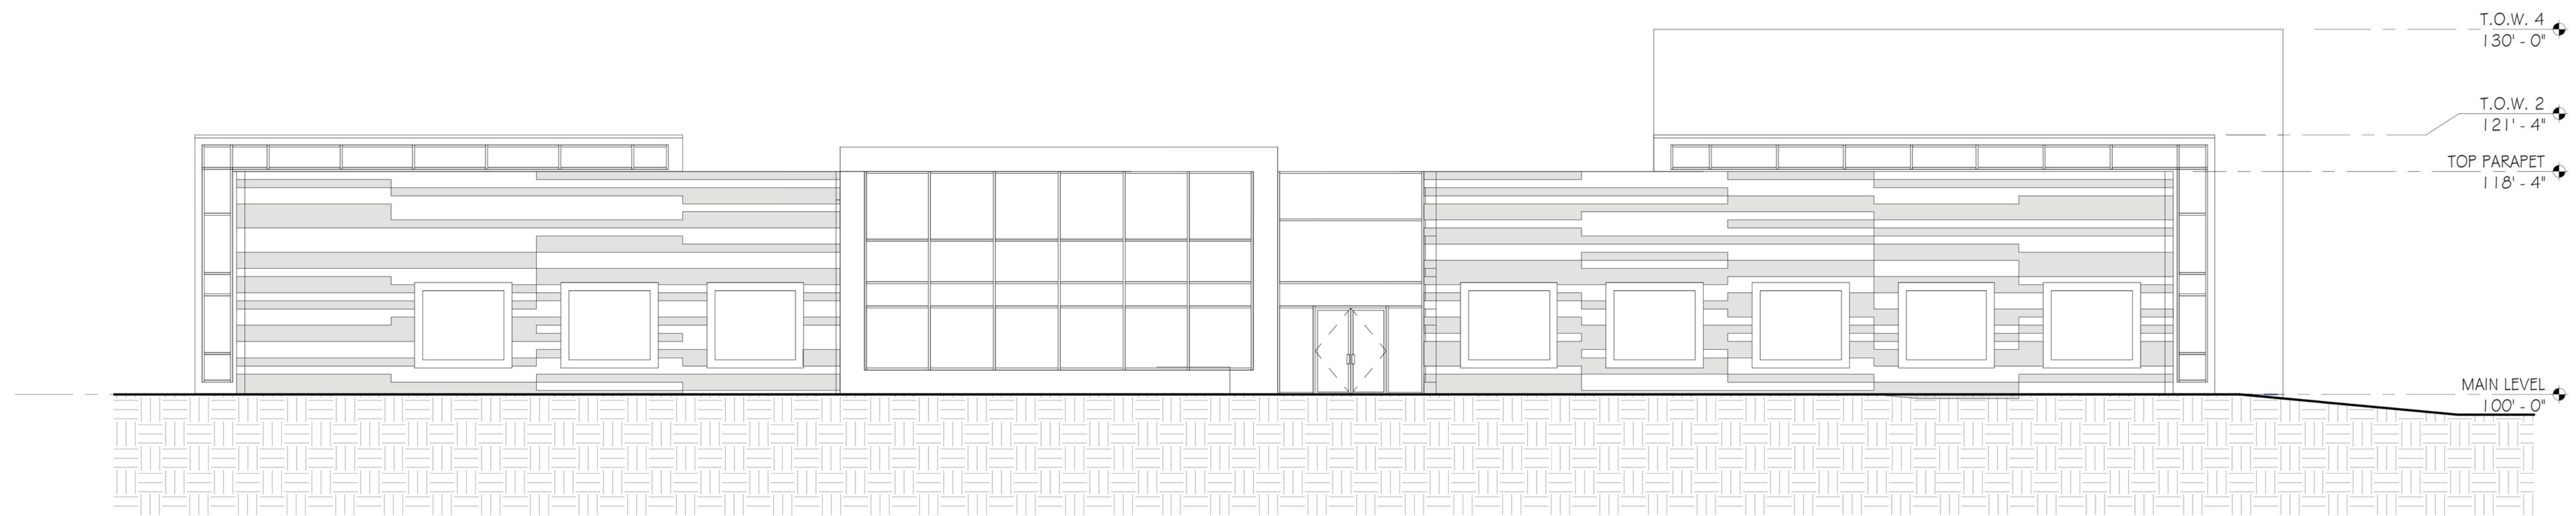

NORTH ELEVATION
1/8" = 1'-0"

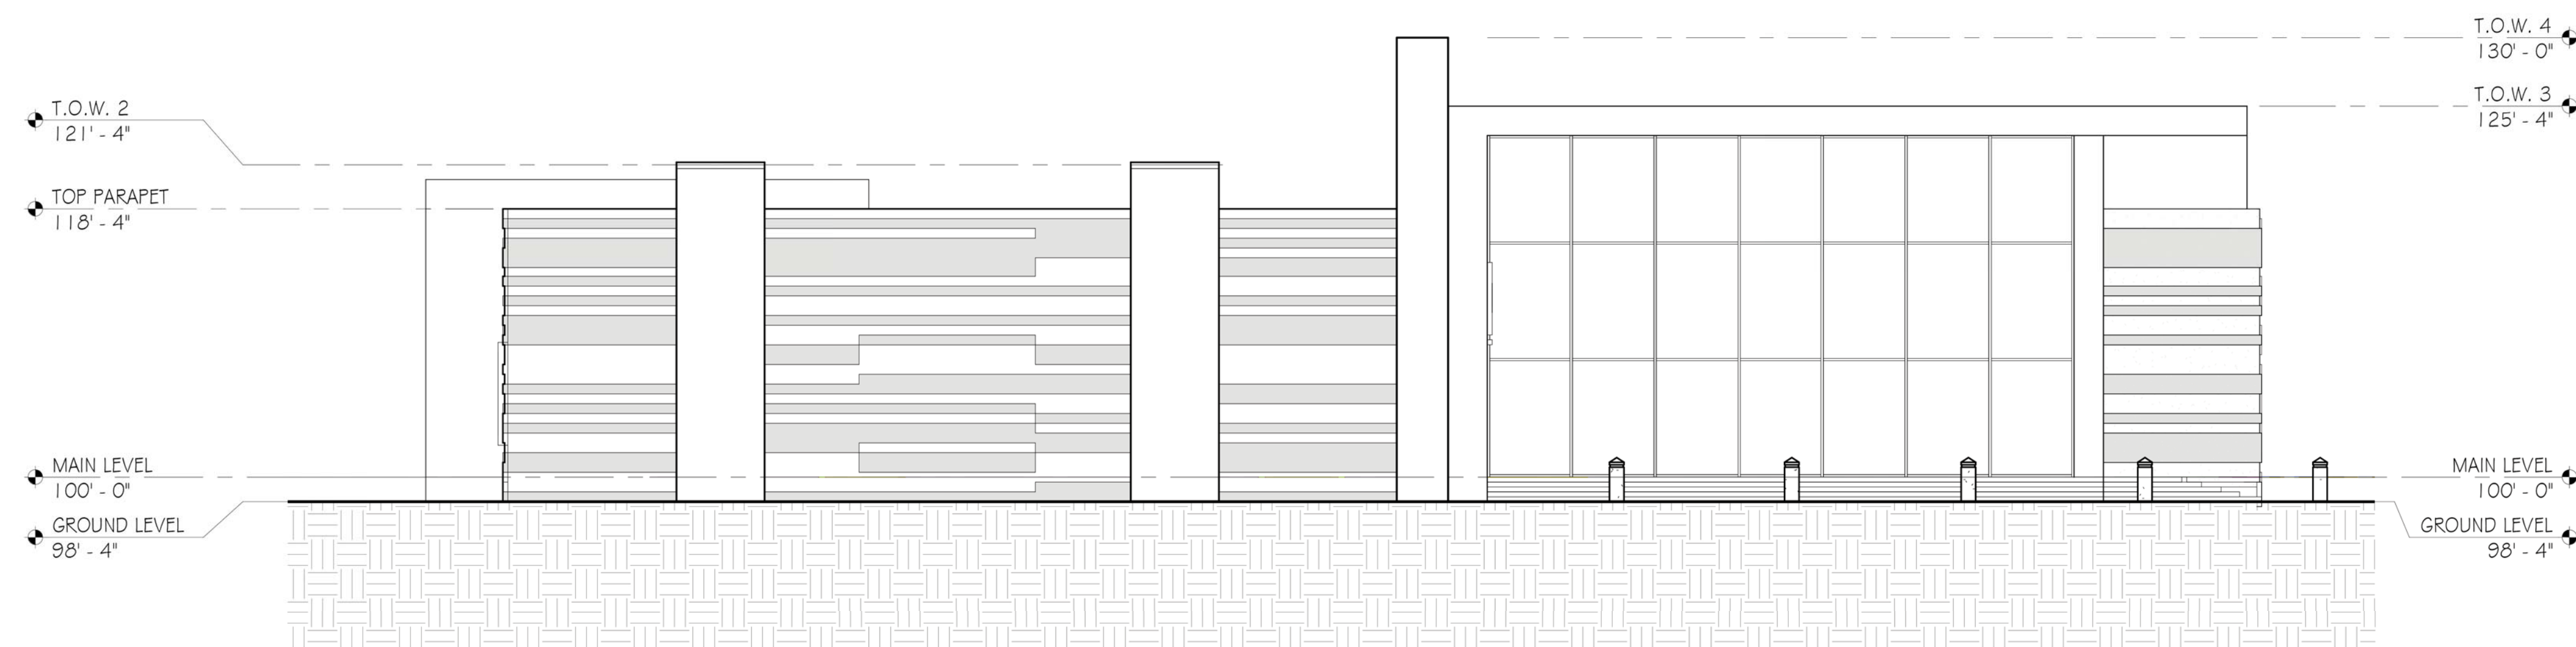


WEST ELEVATION
1/8" = 1'-0"




3310 WEST END AVE, SUITE
420
NASHVILLE, TN 37203
T. 615.333.7200
GMCNETWORK.COM

NEW JACKSON THP DISTRICT HEADQUARTERS
DISTRICT 8 HEADQUARTERS
SBC 502/006-01-52016
JACKSON, MADISON COUNTY, TN

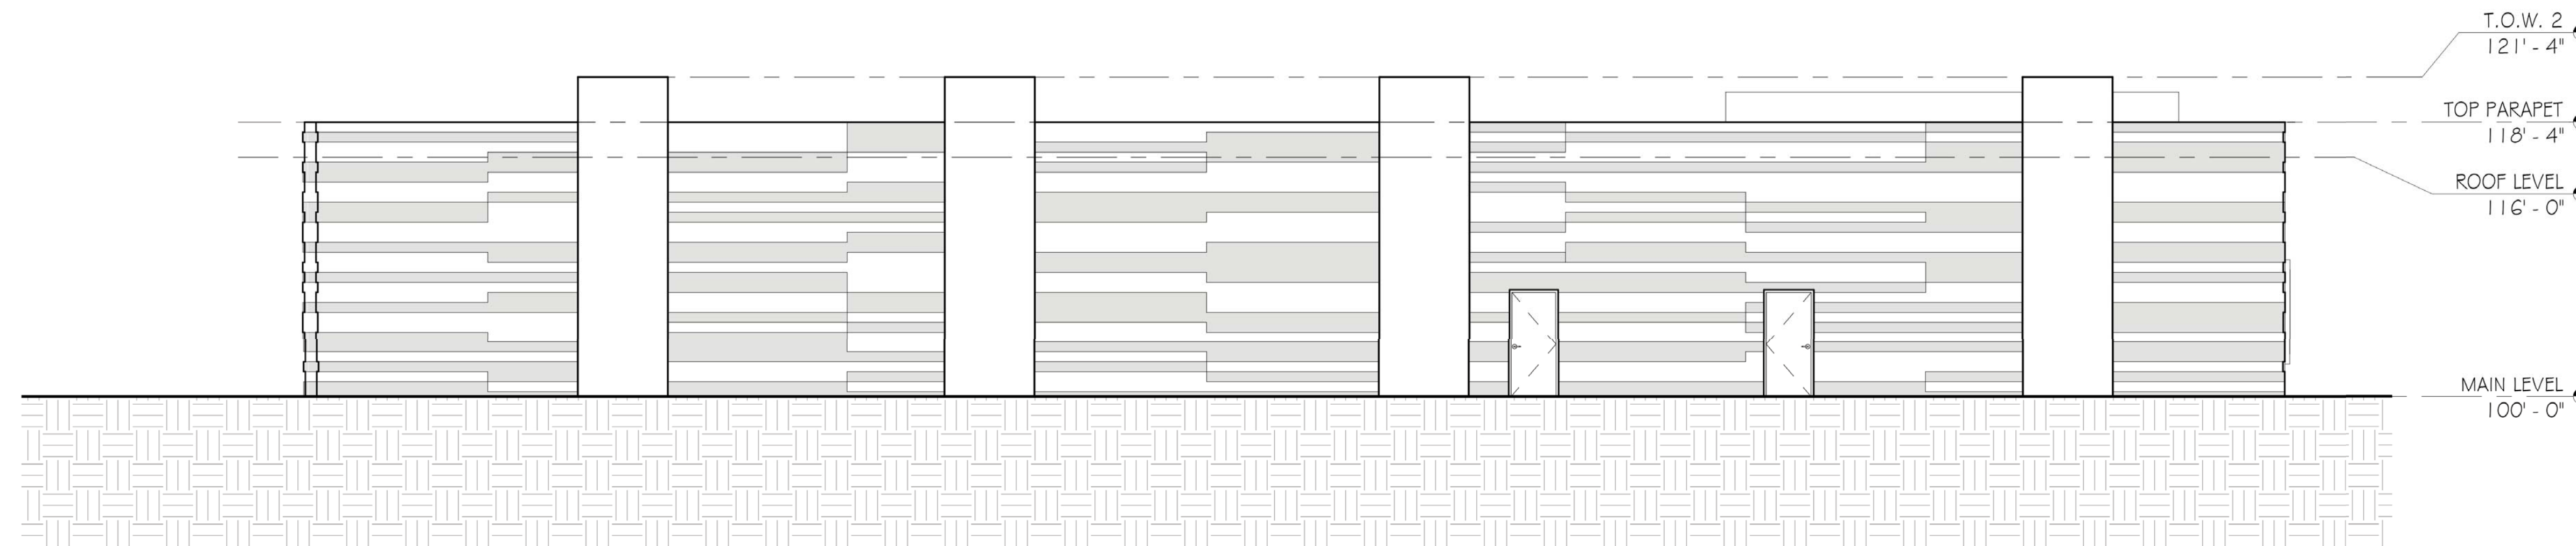

EAST ELEVATION
1/8" = 1'-0"

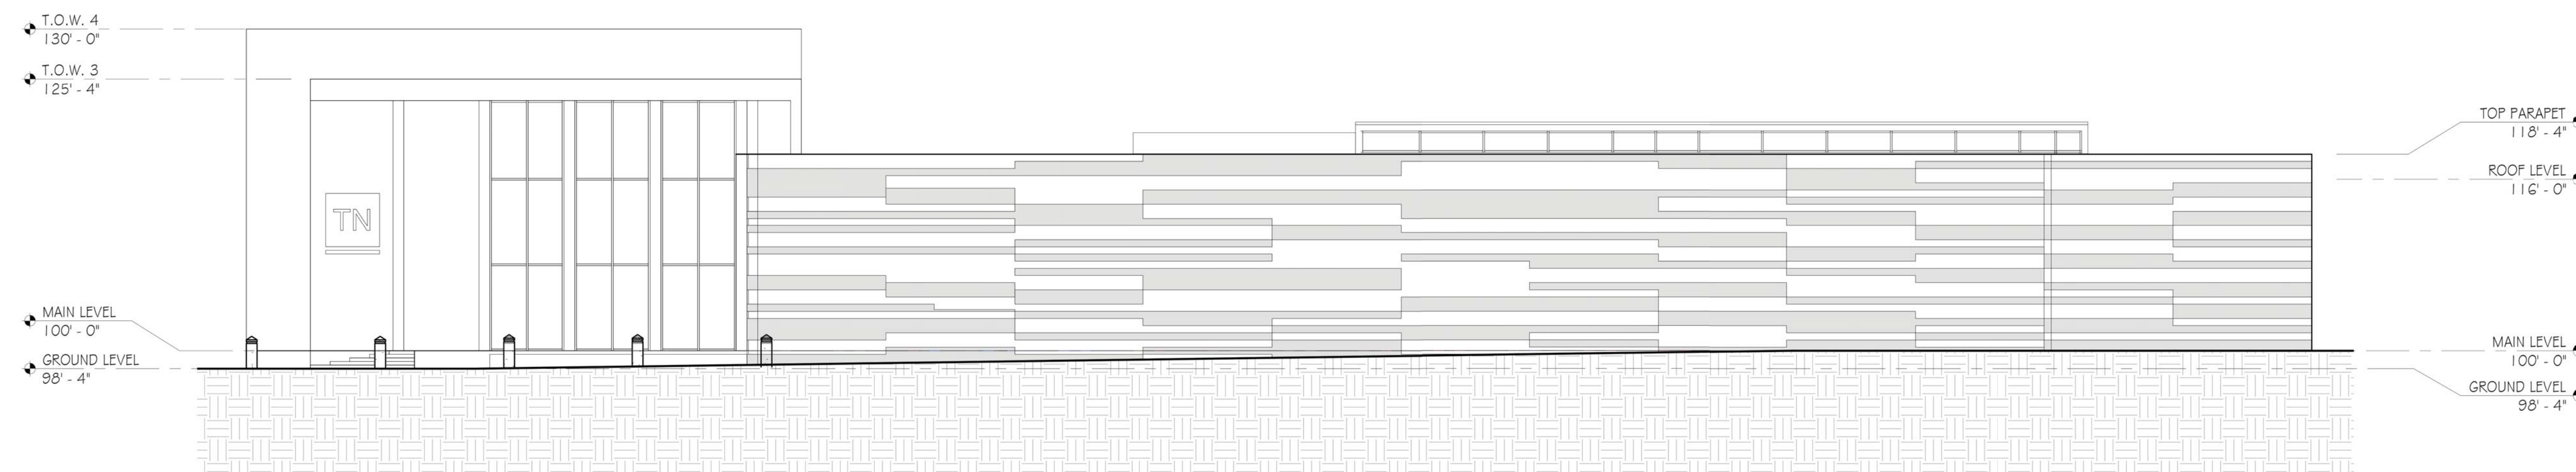

SOUTH ELEVATION
1/8" = 1'-0"




3310 WEST END AVE, SUITE
420
NASHVILLE, TN 37203
T. 615.333.7200
GMCNETWORK.COM


NEW JACKSON THP DISTRICT HEADQUARTERS
DISTRICT 8 HEADQUARTERS
SBC 502/006-01-52016
JACKSON, MADISON COUNTY, TN



VIEW 3
N.T.S.

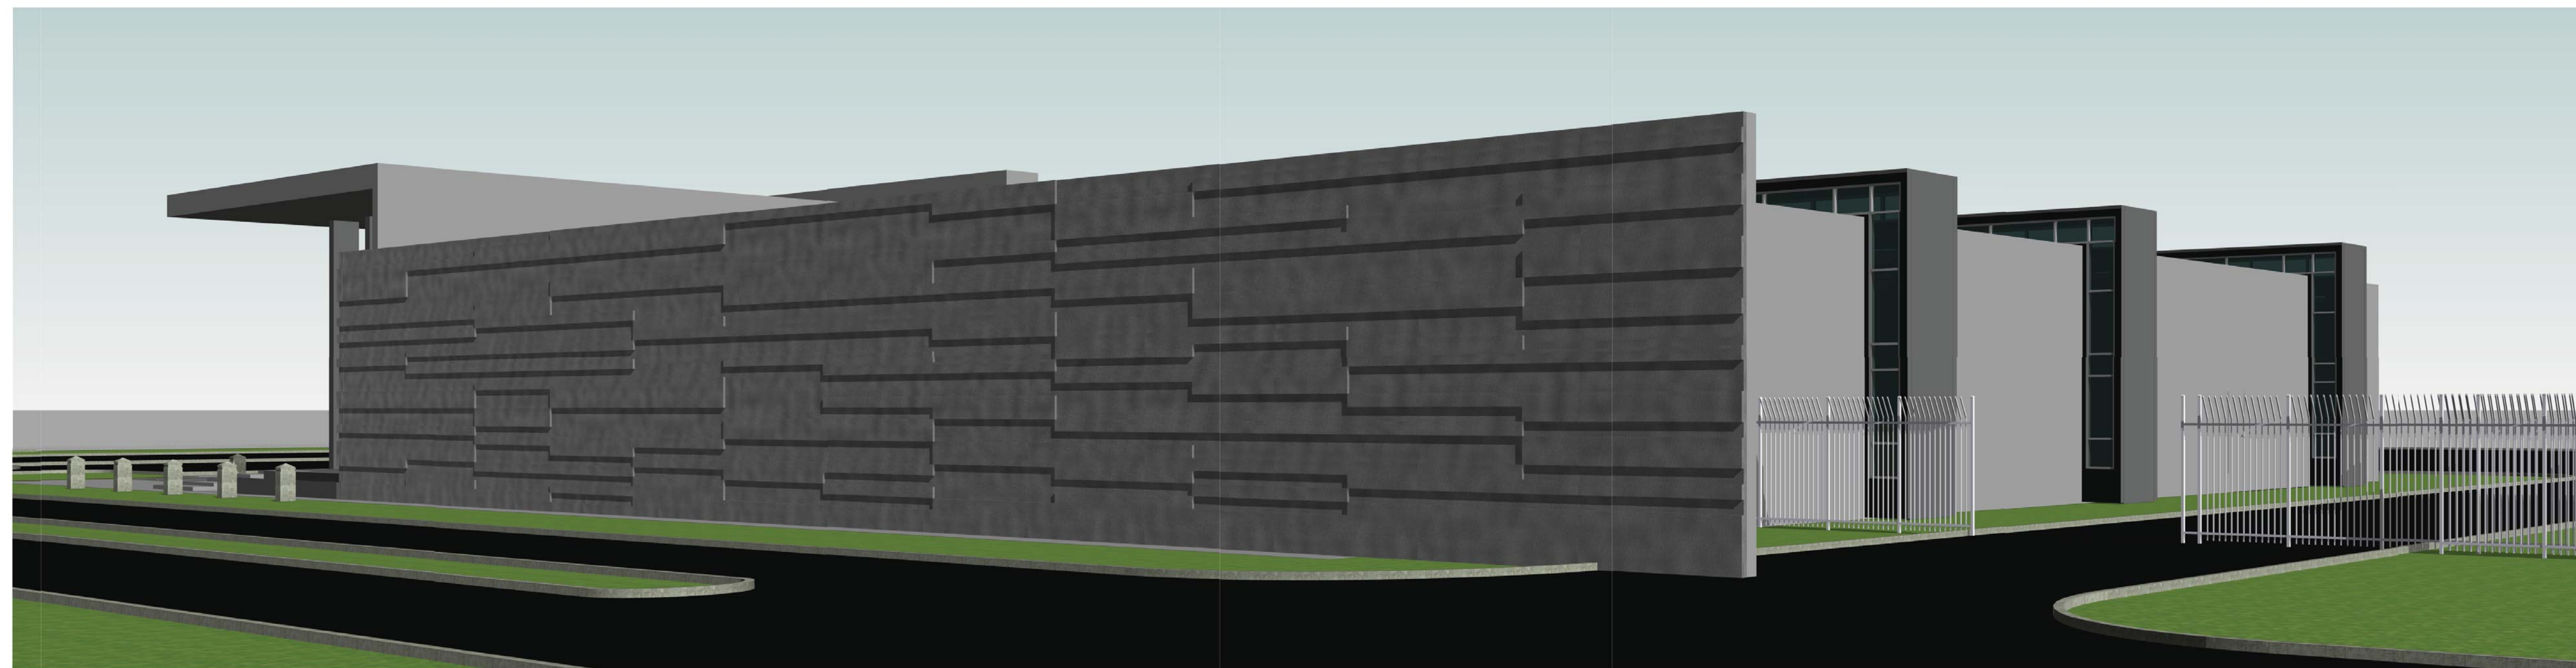

VIEW 1
N.T.S.

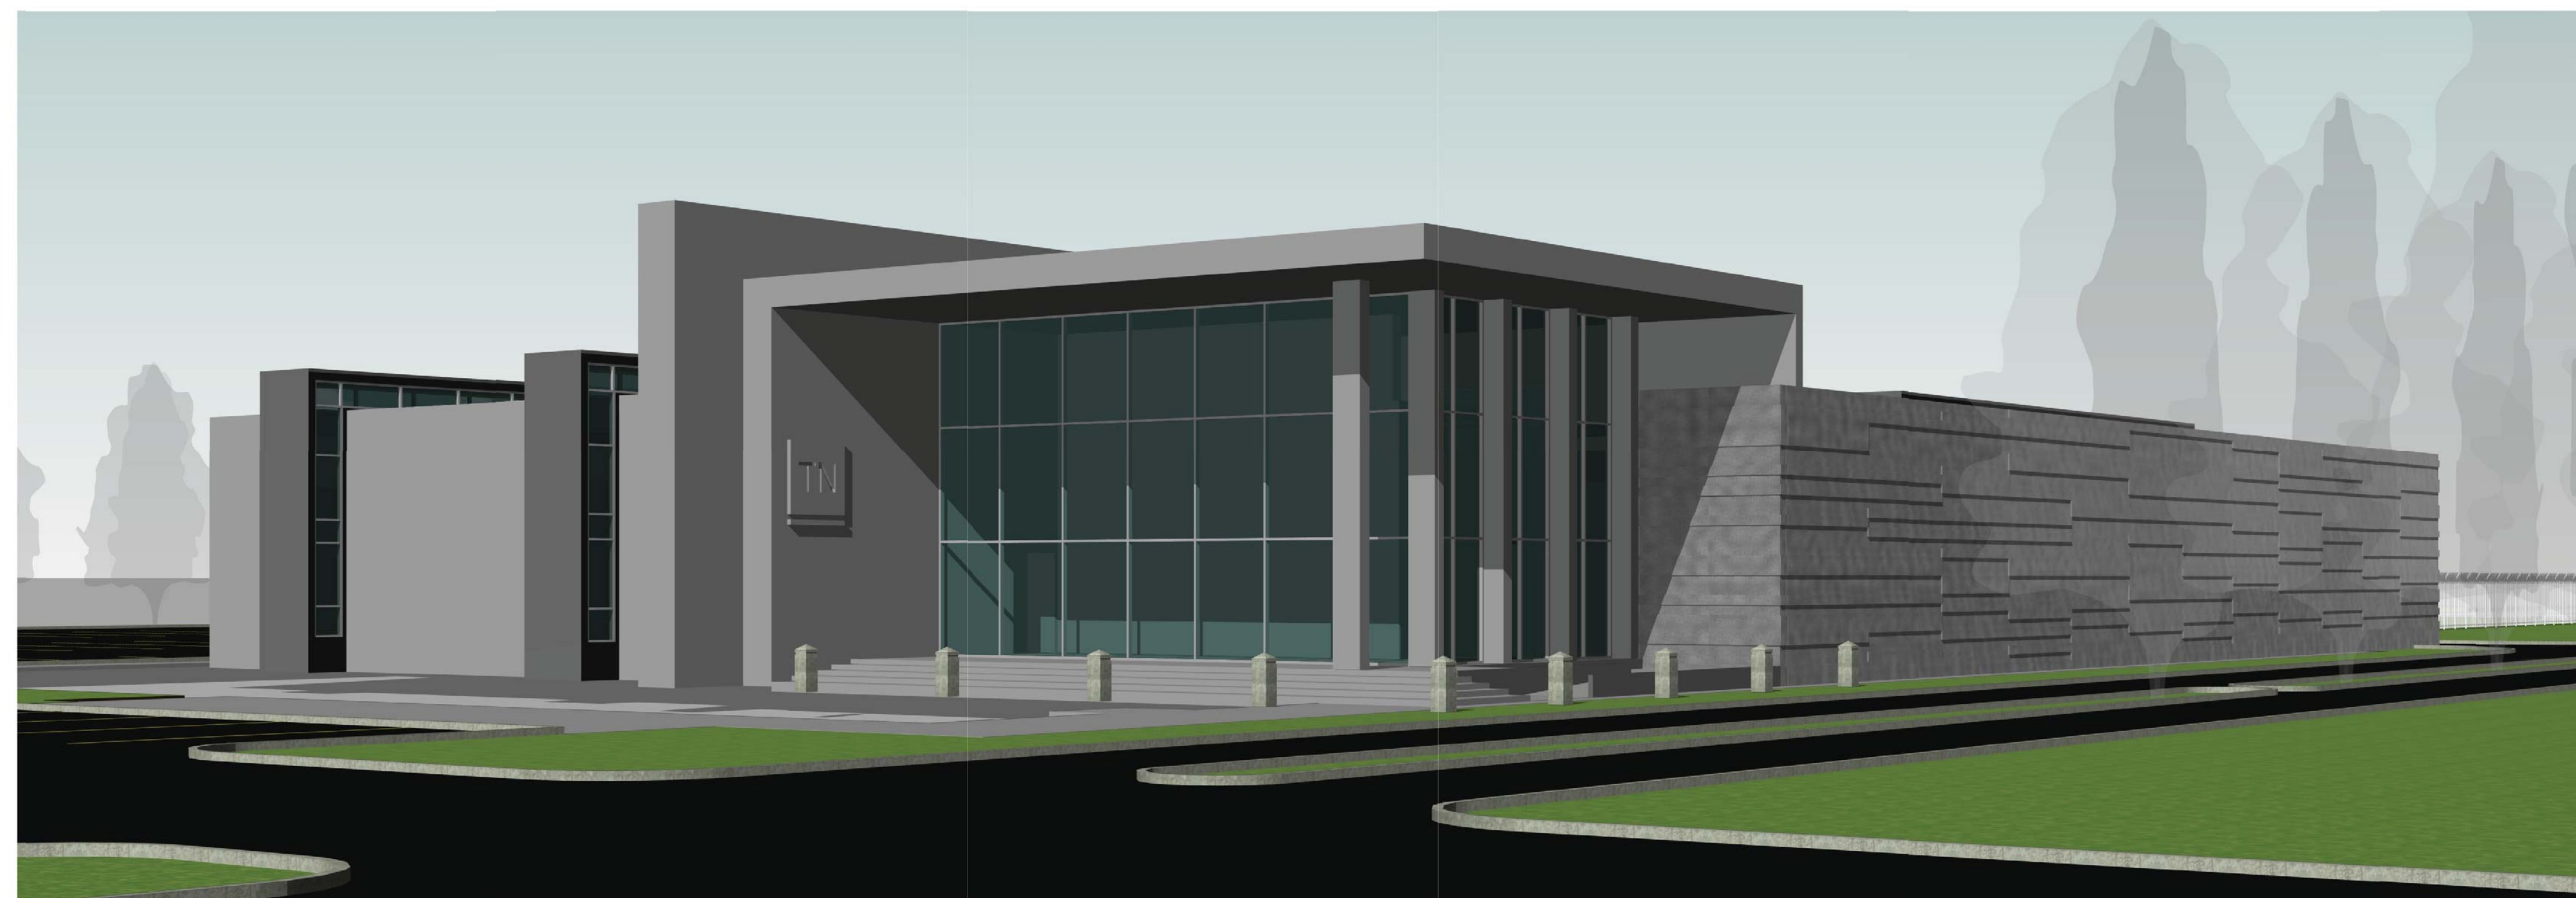

VIEW 1
N.T.S.



3310 WEST END AVE, SUITE
420
NASHVILLE, TN 37203
T. 615.333.7200
GMCNETWORK.COM

NEW JACKSON THP DISTRICT HEADQUARTERS
DISTRICT 8 HEADQUARTERS
SBC 502/006-01-52016

JACKSON, MADISON COUNTY, TN