


DATE	PROJECT NO.	SHEET NO.
TBA	NPCD-1-69 (3)	4A

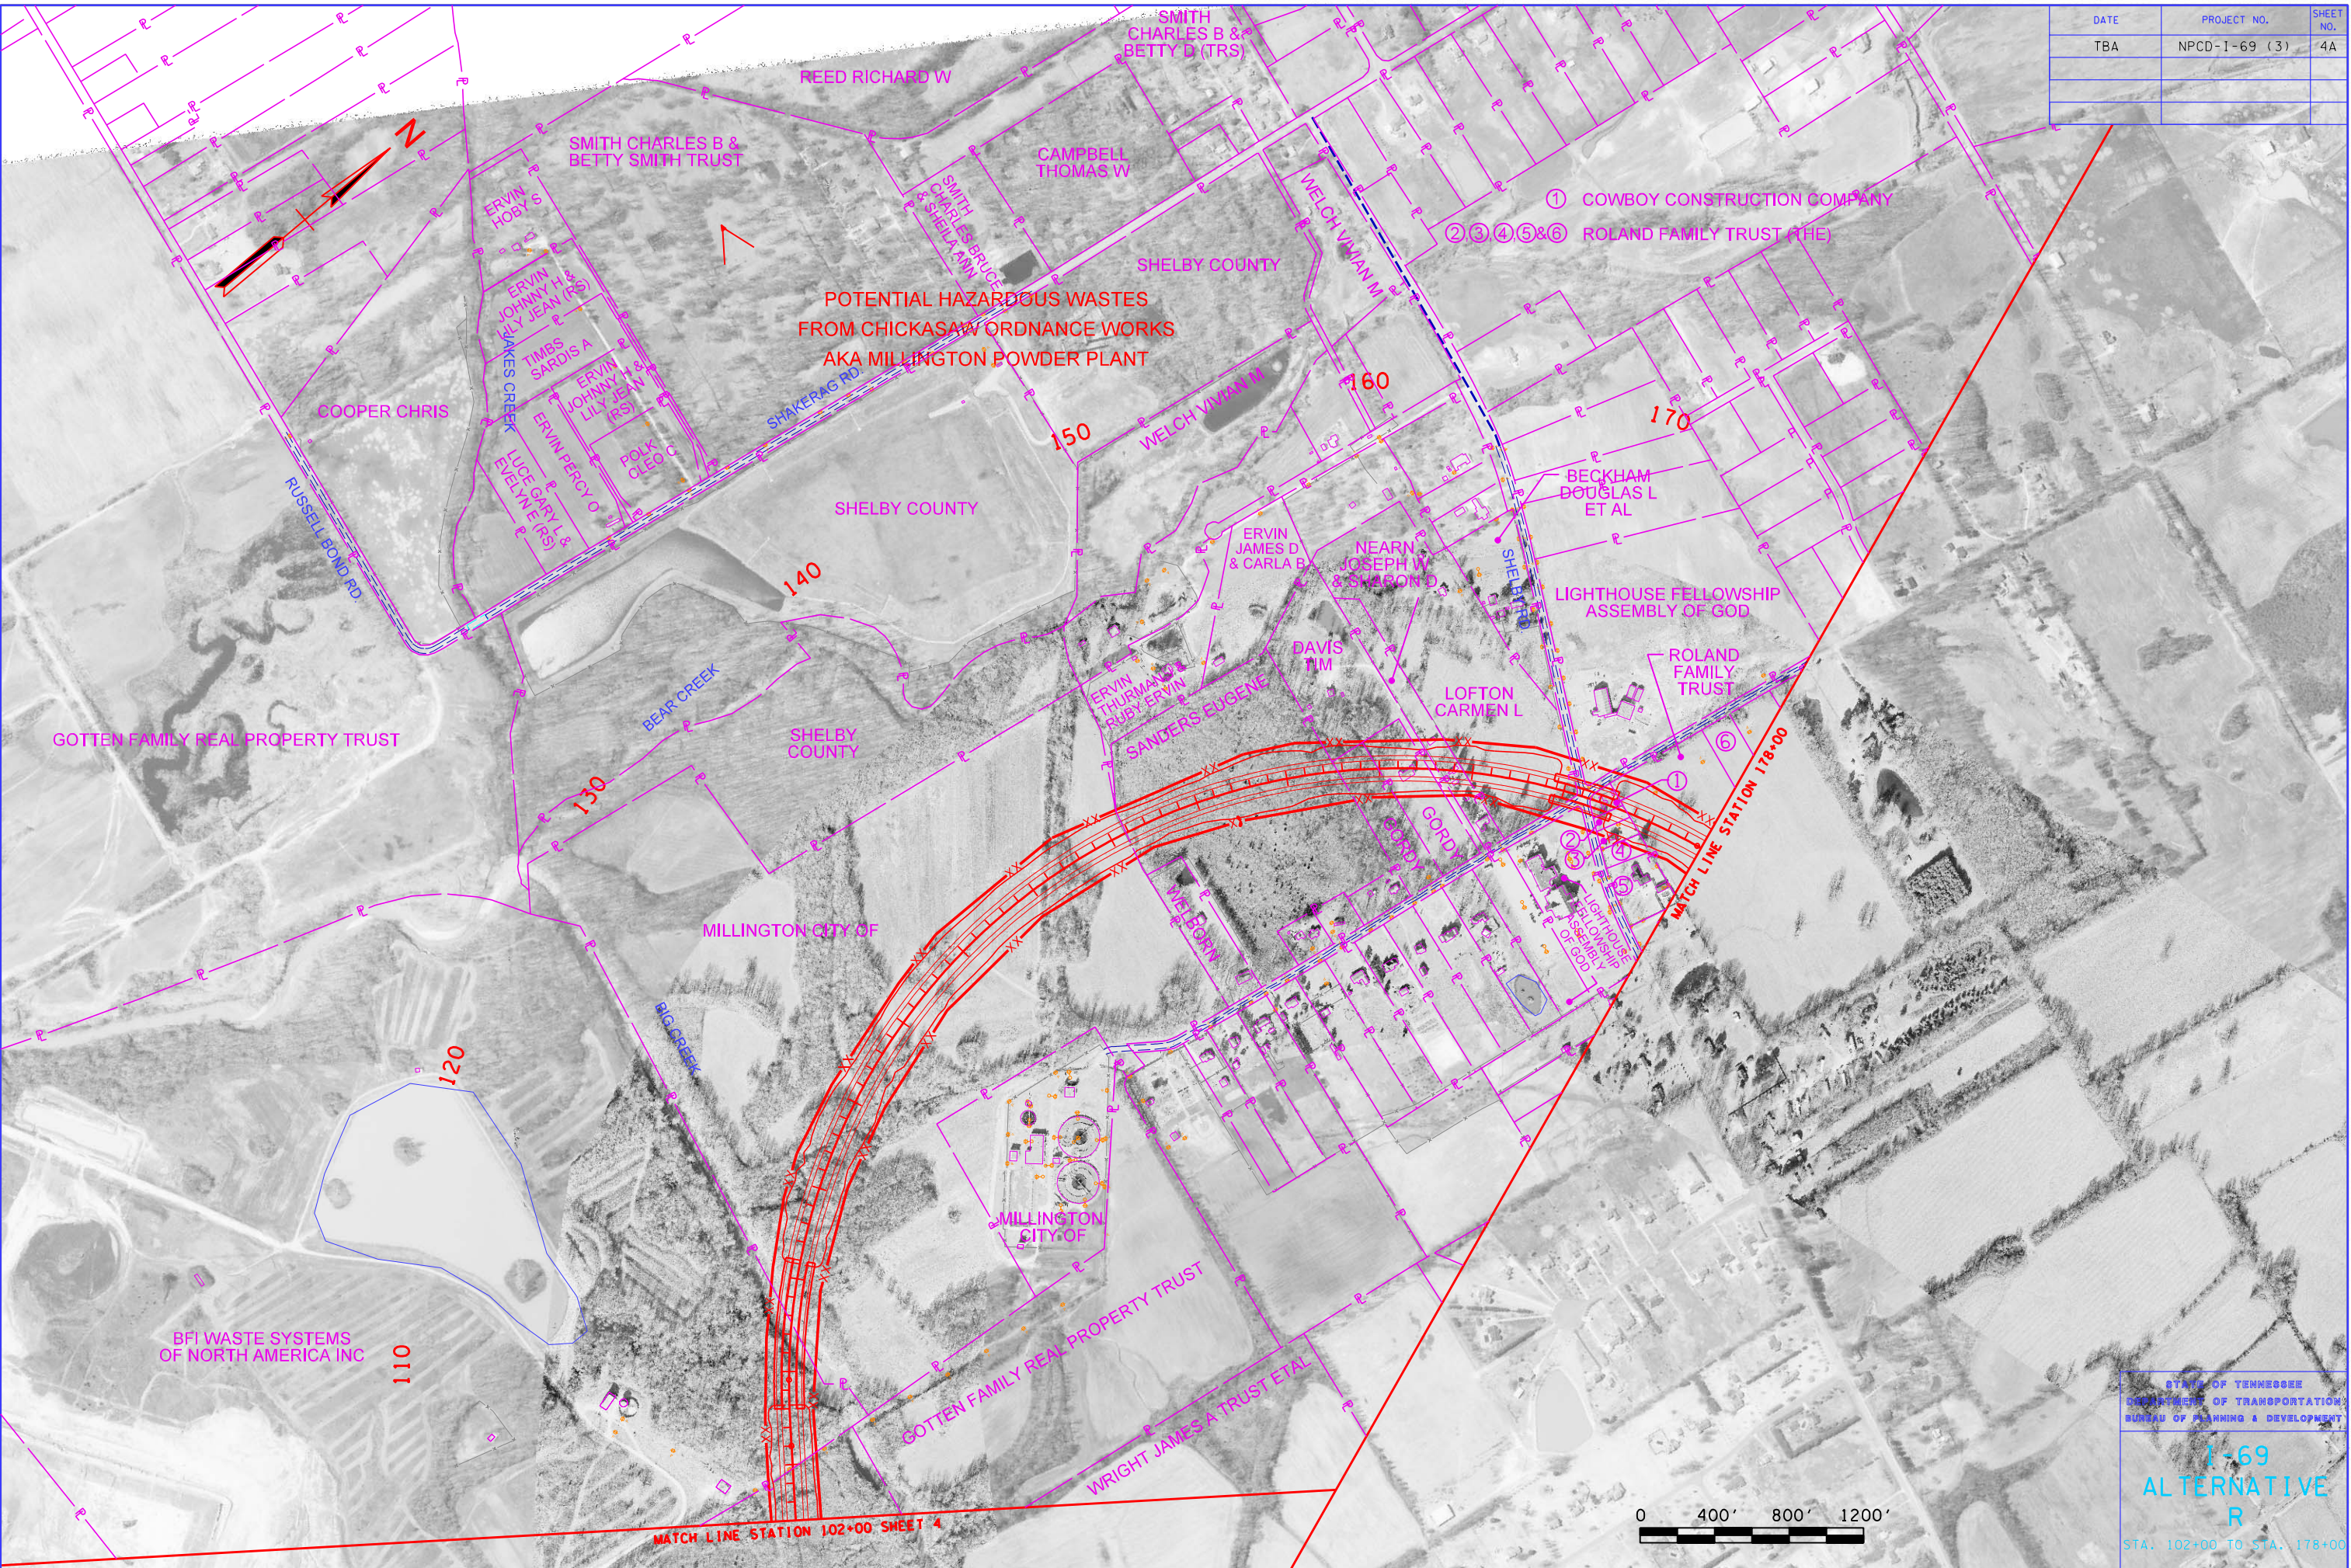

7/5/2007
J:\ATDOT\1-69\Plan\400_04AWest.dgn



STATE OF TENNESSEE
DEPARTMENT OF TRANSPORTATION
BUREAU OF PLANNING & DEVELOPMENT

**1-69
ALTERNATIVE
R**

STA. 102+00 TO STA. 178+00