


DATE	PROJECT NO.	SHEET NO.
TBA	NPCD-1-69 (3)	11

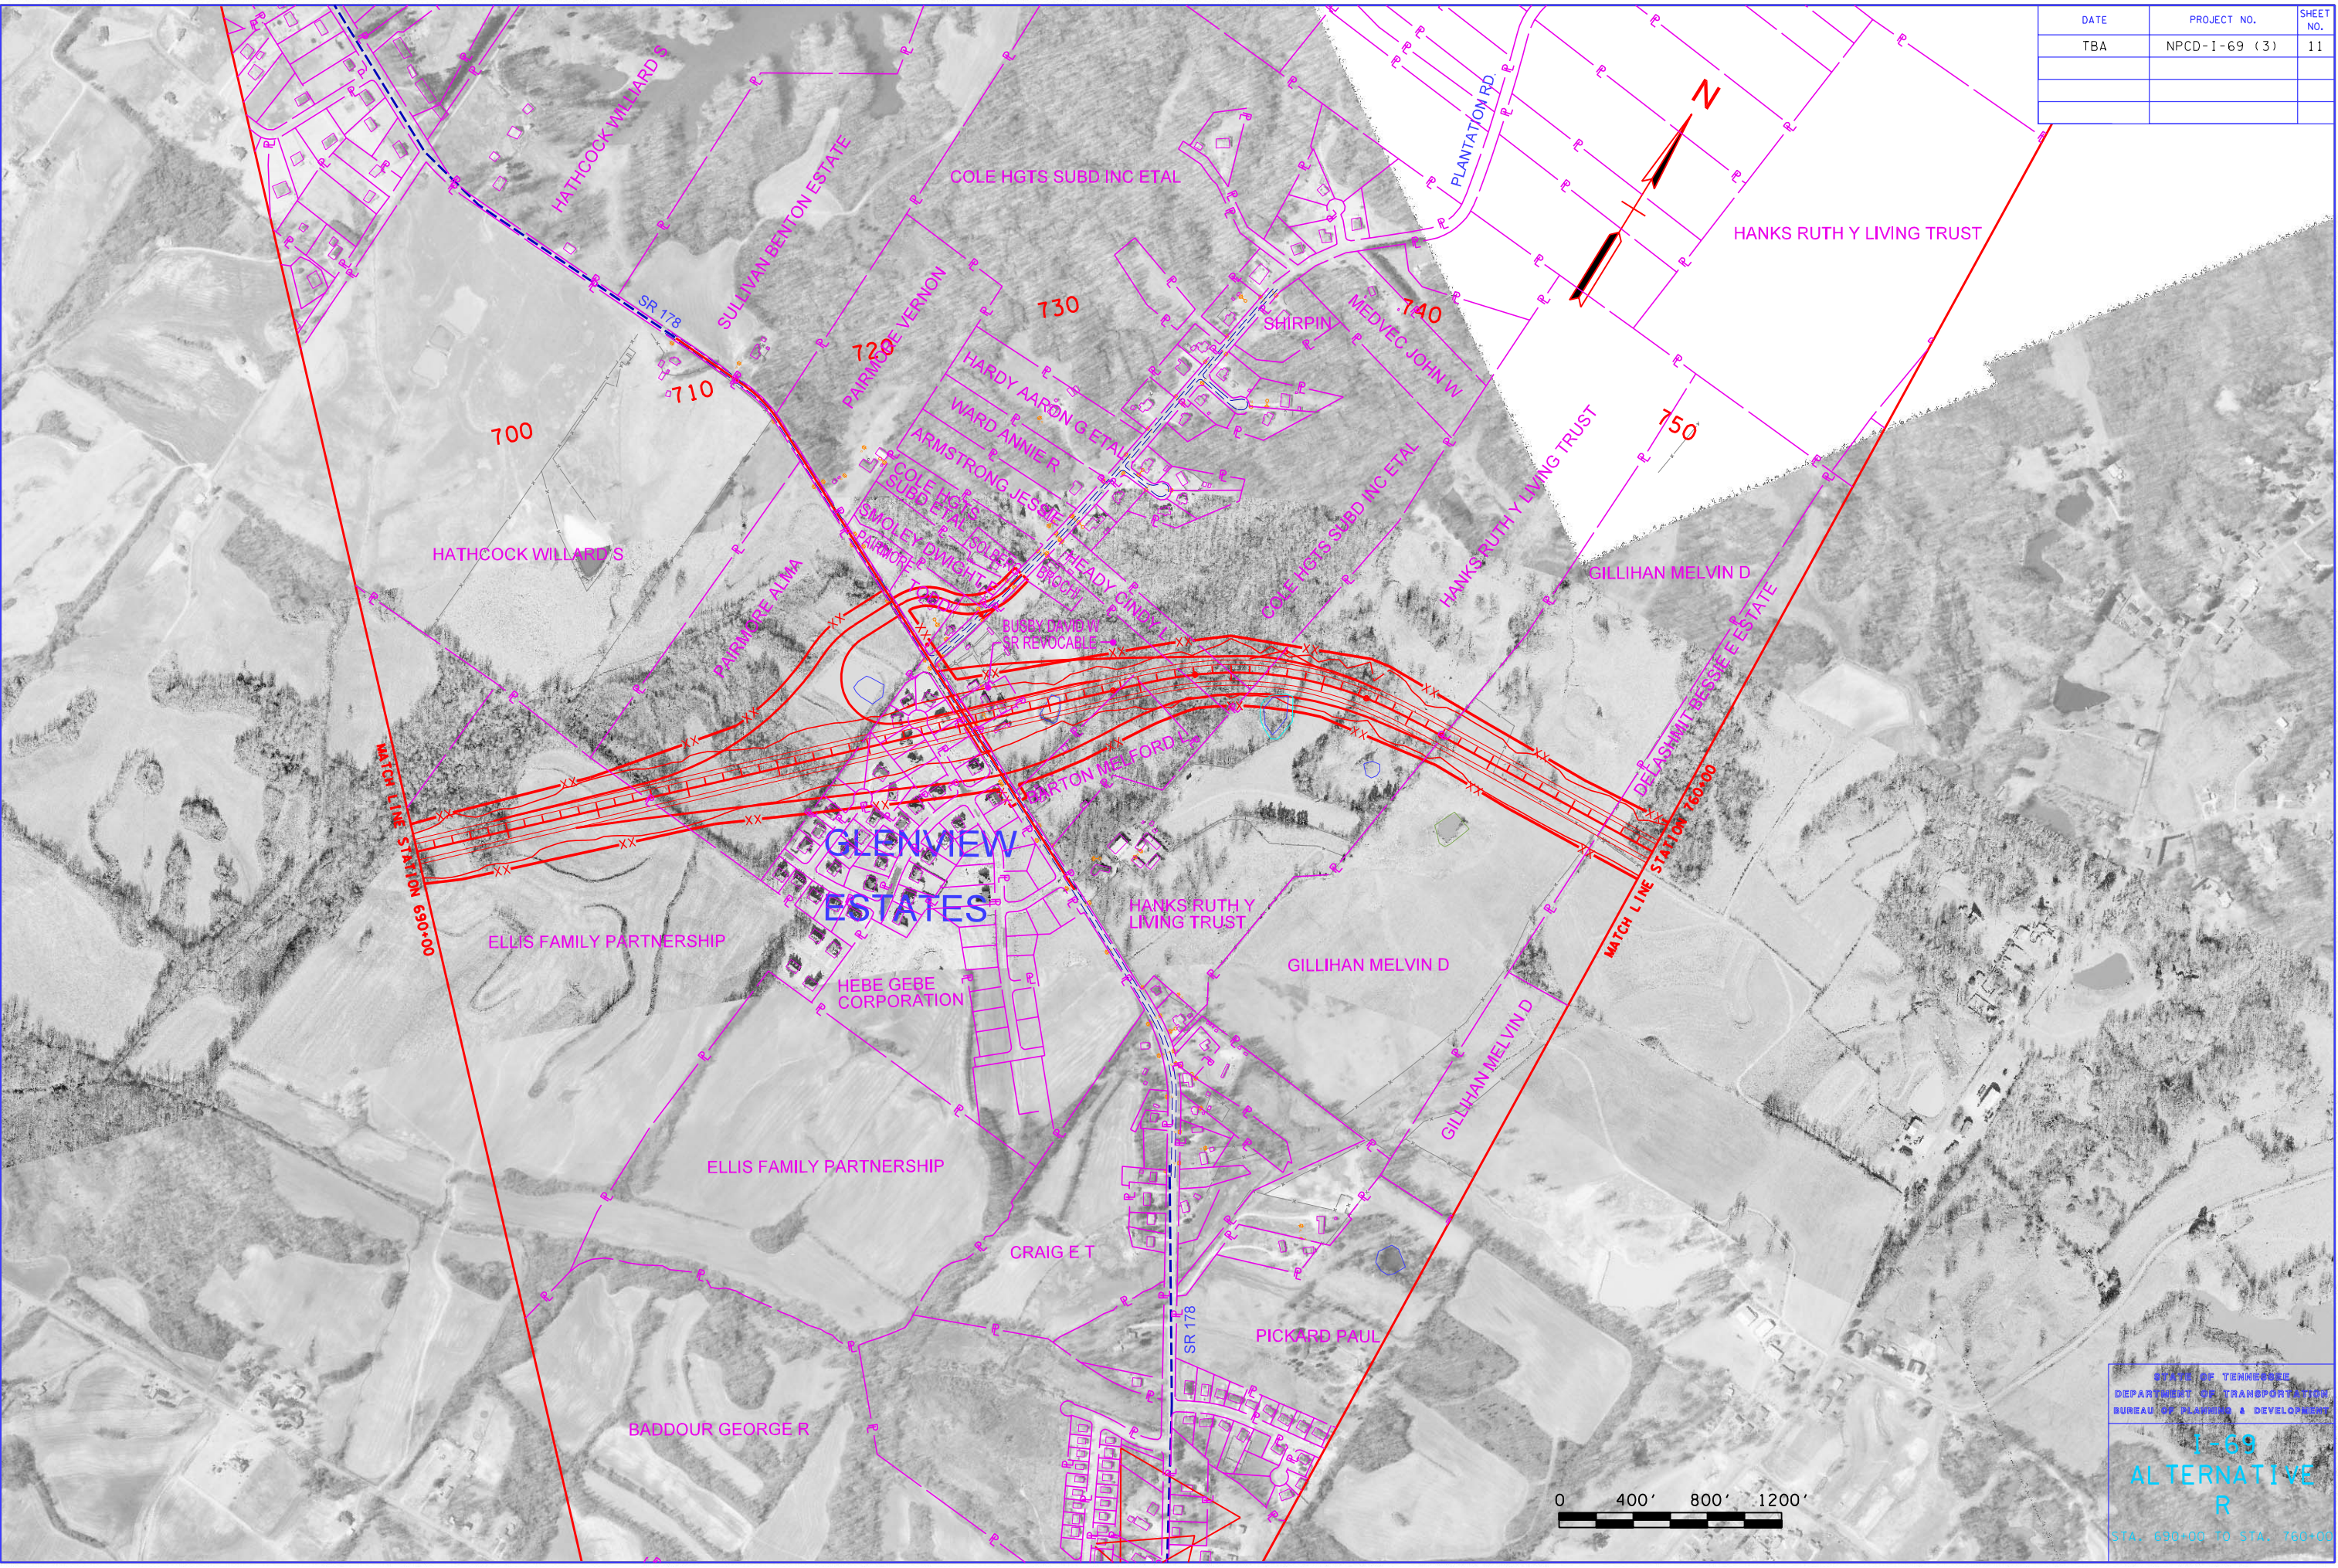

7/4/2007  
 J:\ATDOT\1-69\Plan\400\West.dgn



STATE OF TENNESSEE  
 DEPARTMENT OF TRANSPORTATION  
 BUREAU OF PLANNING & DEVELOPMENT

**1-69**  
**ALTERNATIVE**  
**R**

STA. 630+00 TO STA. 760+00