


DATE	PROJECT NO.	SHEET NO.
TBA	NPCD-1-69 (3)	12

- ① YARBRO DAVID LESLIE
  - ② SIMPSON TIMOTHY D ETAL
  - ③ THORNTON MARK ANDREW
  - ④ CRAIG JOHNNY D
  - ⑤ BYRD CLAUD
- KALAGIAS PETER

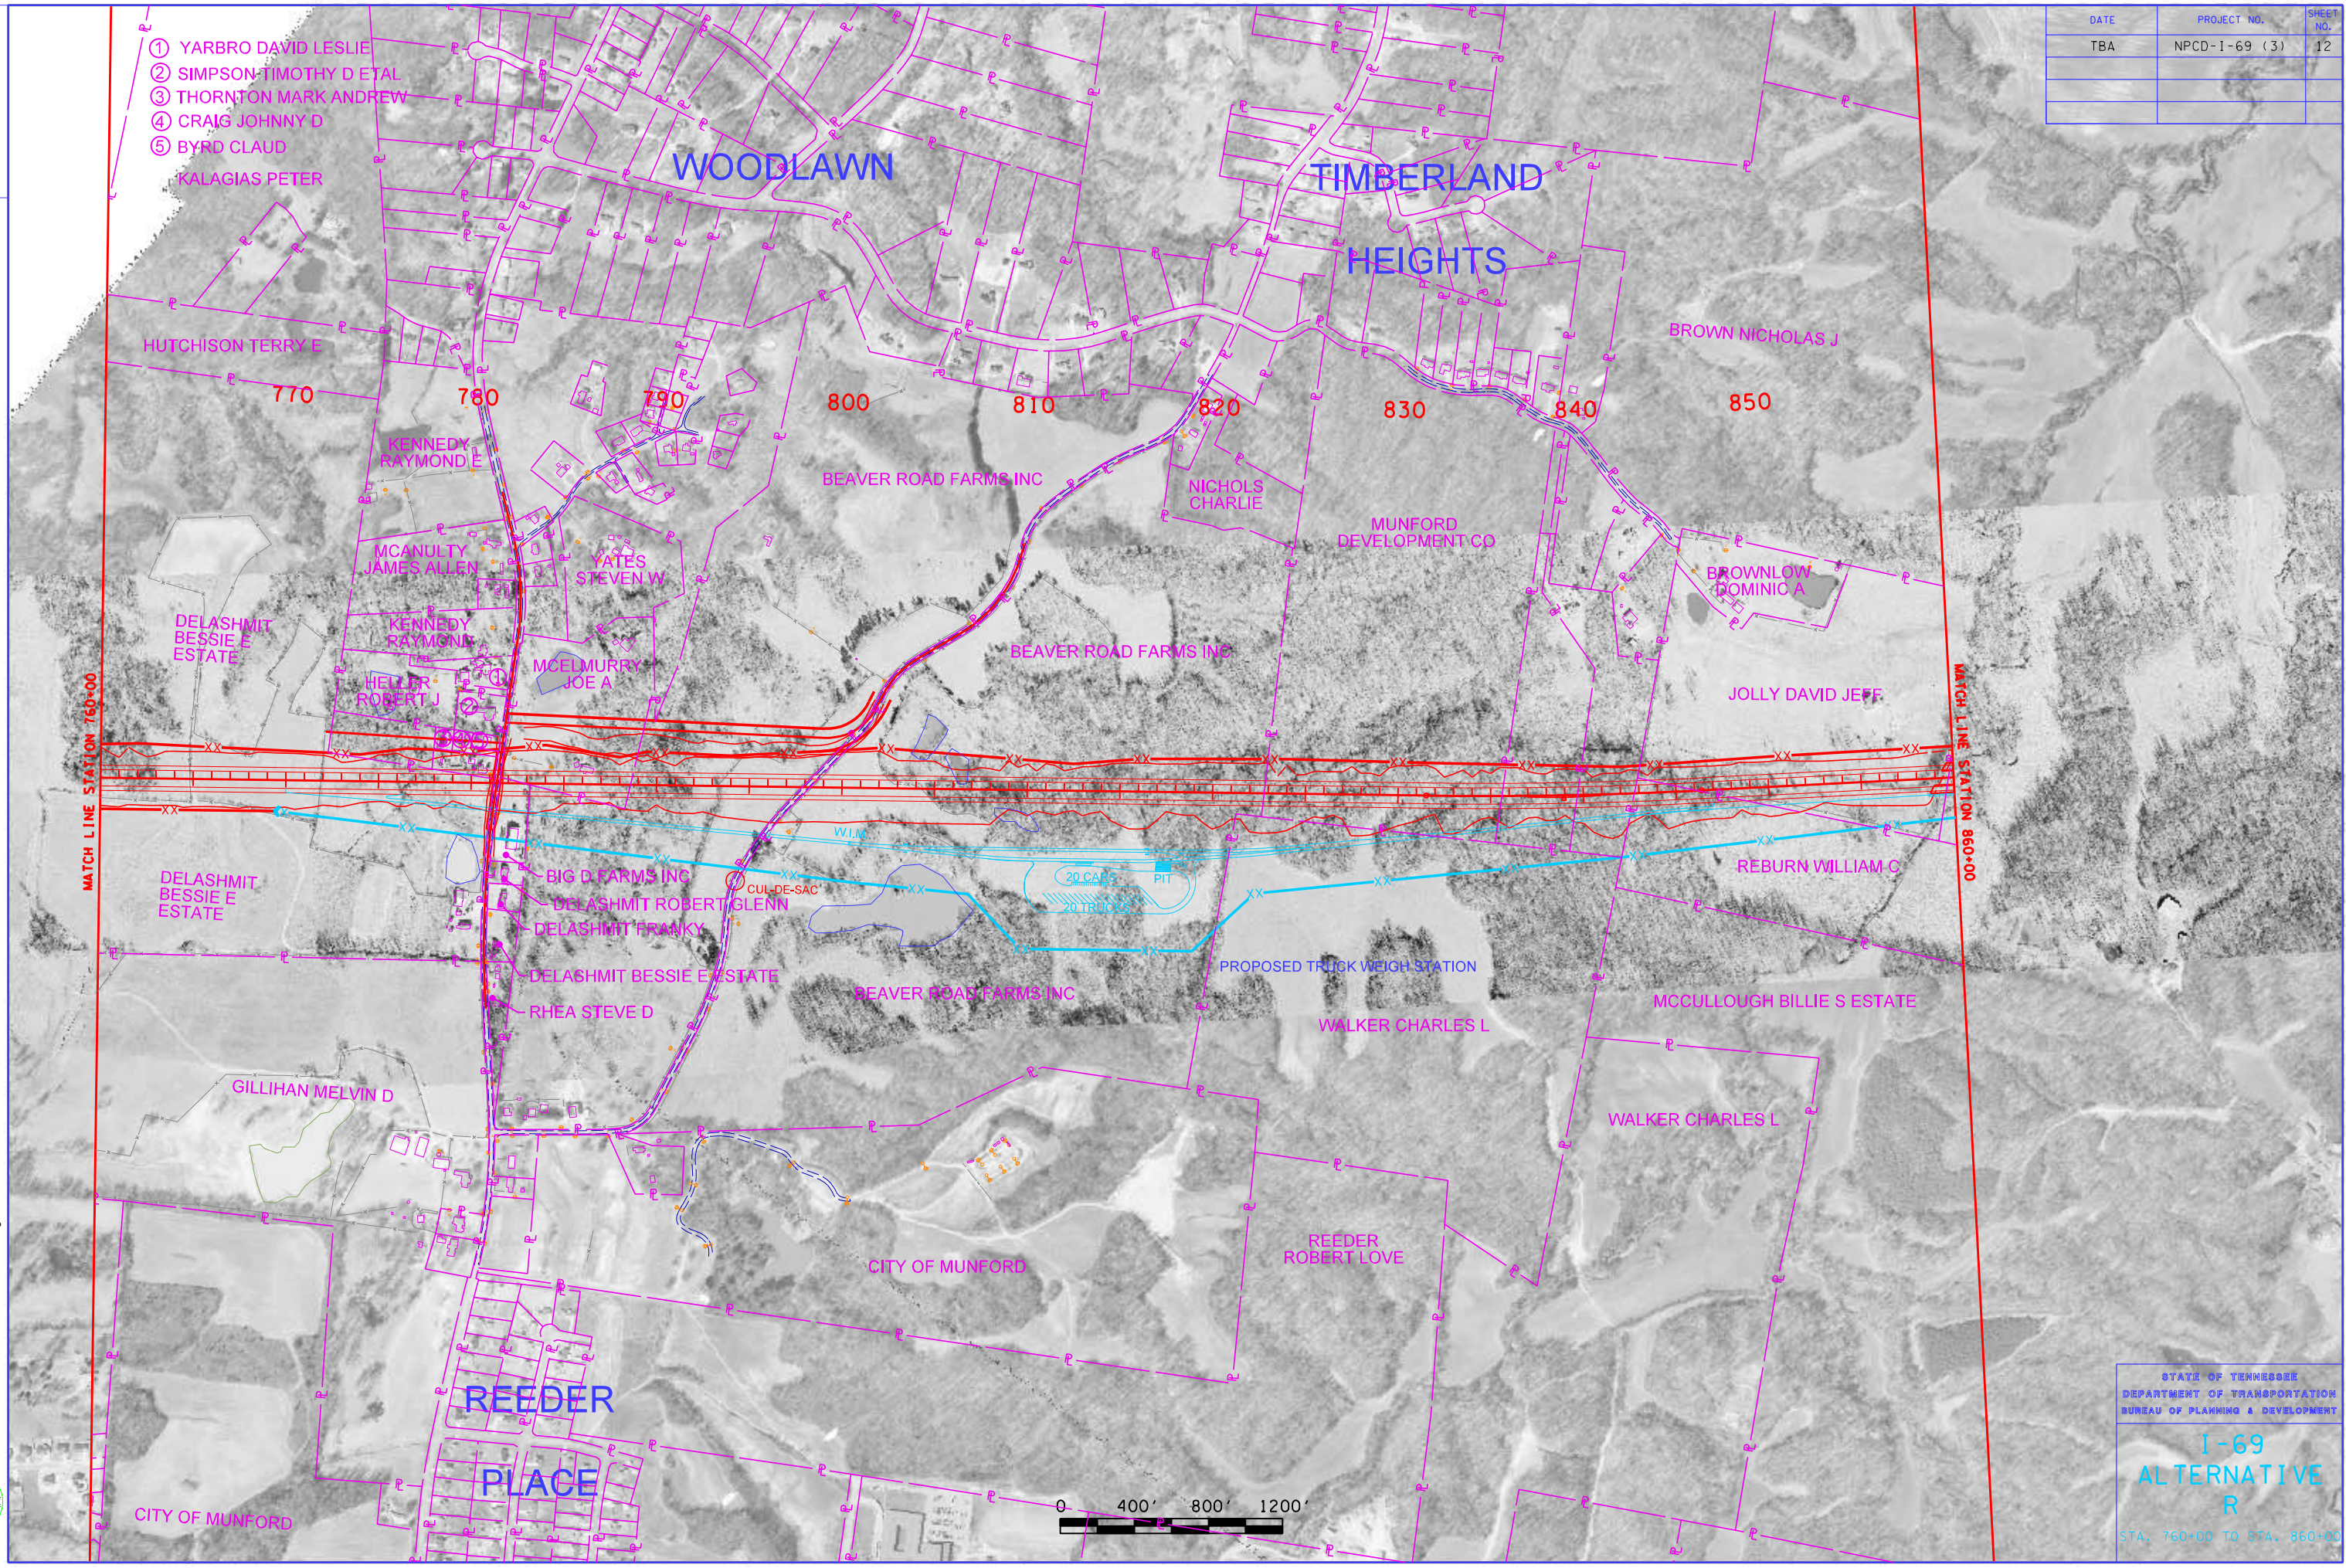


HUTCHISON TERRY E  
 770 780 790 800 810 820 830 840 850

WOODLAWN

TIMBERLAND  
 HEIGHTS

REEDER  
 PLACE

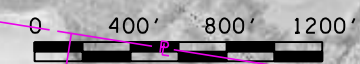

STATE OF TENNESSEE  
 DEPARTMENT OF TRANSPORTATION  
 BUREAU OF PLANNING & DEVELOPMENT

**I-69  
 ALTERNATIVE  
 R**

STA. 760+00 TO STA. 860+00

10/18/2007  
 J:\TDOT\I-69\Plan\400\2West.dgn

