

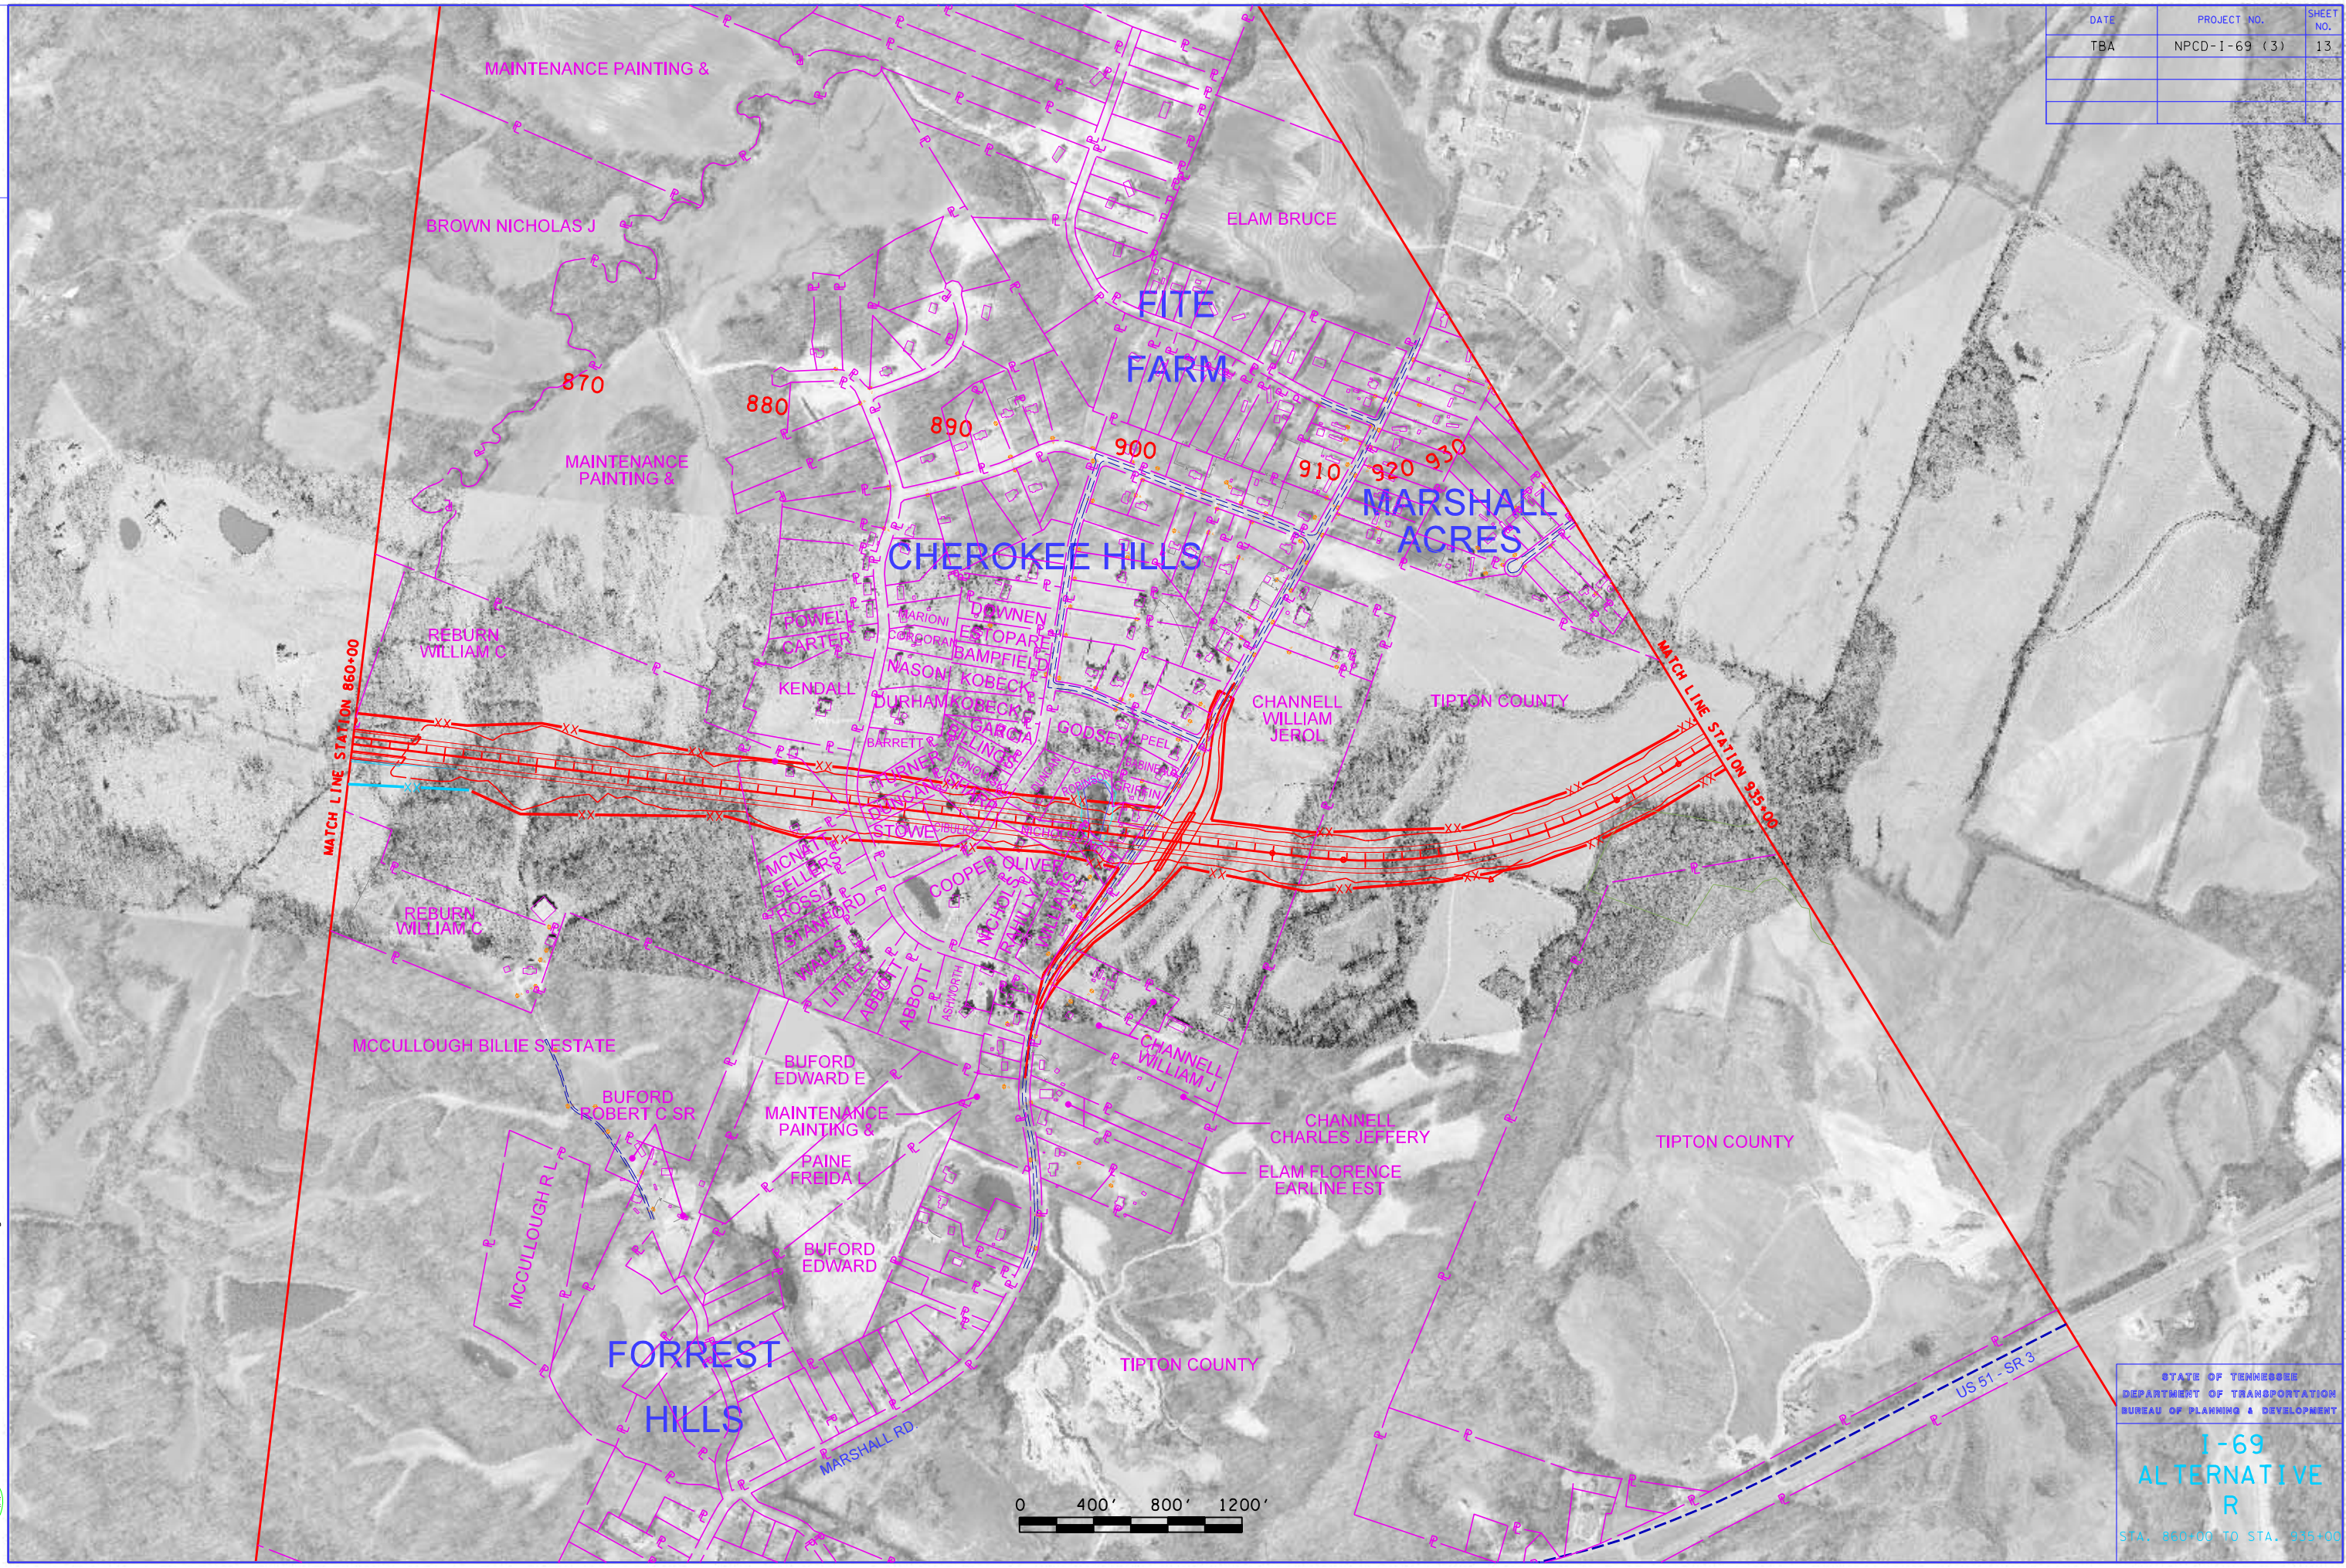


DATE	PROJECT NO.	SHEET NO.
TBA	NPCD-1-69 (3)	13

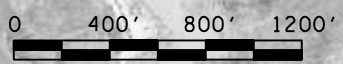

10/18/2007
 J:\ATDOT\1-69\Plan\400\13West.dgn

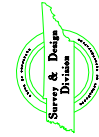

STATE OF TENNESSEE
 DEPARTMENT OF TRANSPORTATION
 BUREAU OF PLANNING & DEVELOPMENT

**I-69
 ALTERNATIVE
 R**

STA. 860+00 TO STA. 935+00