


DATE	PROJECT NO.	SHEET NO.
TBA	NPCD-1-69 (3)	15


- ① MOONEYHAM WILLIAM F
- ② MILES KNOX
- ③ MORRIS BILLY ETAL.
- ④ WHITNEY DONALD
- ⑤ SIMPSON TIM E
- ⑥ GWINN BETTY JEAN

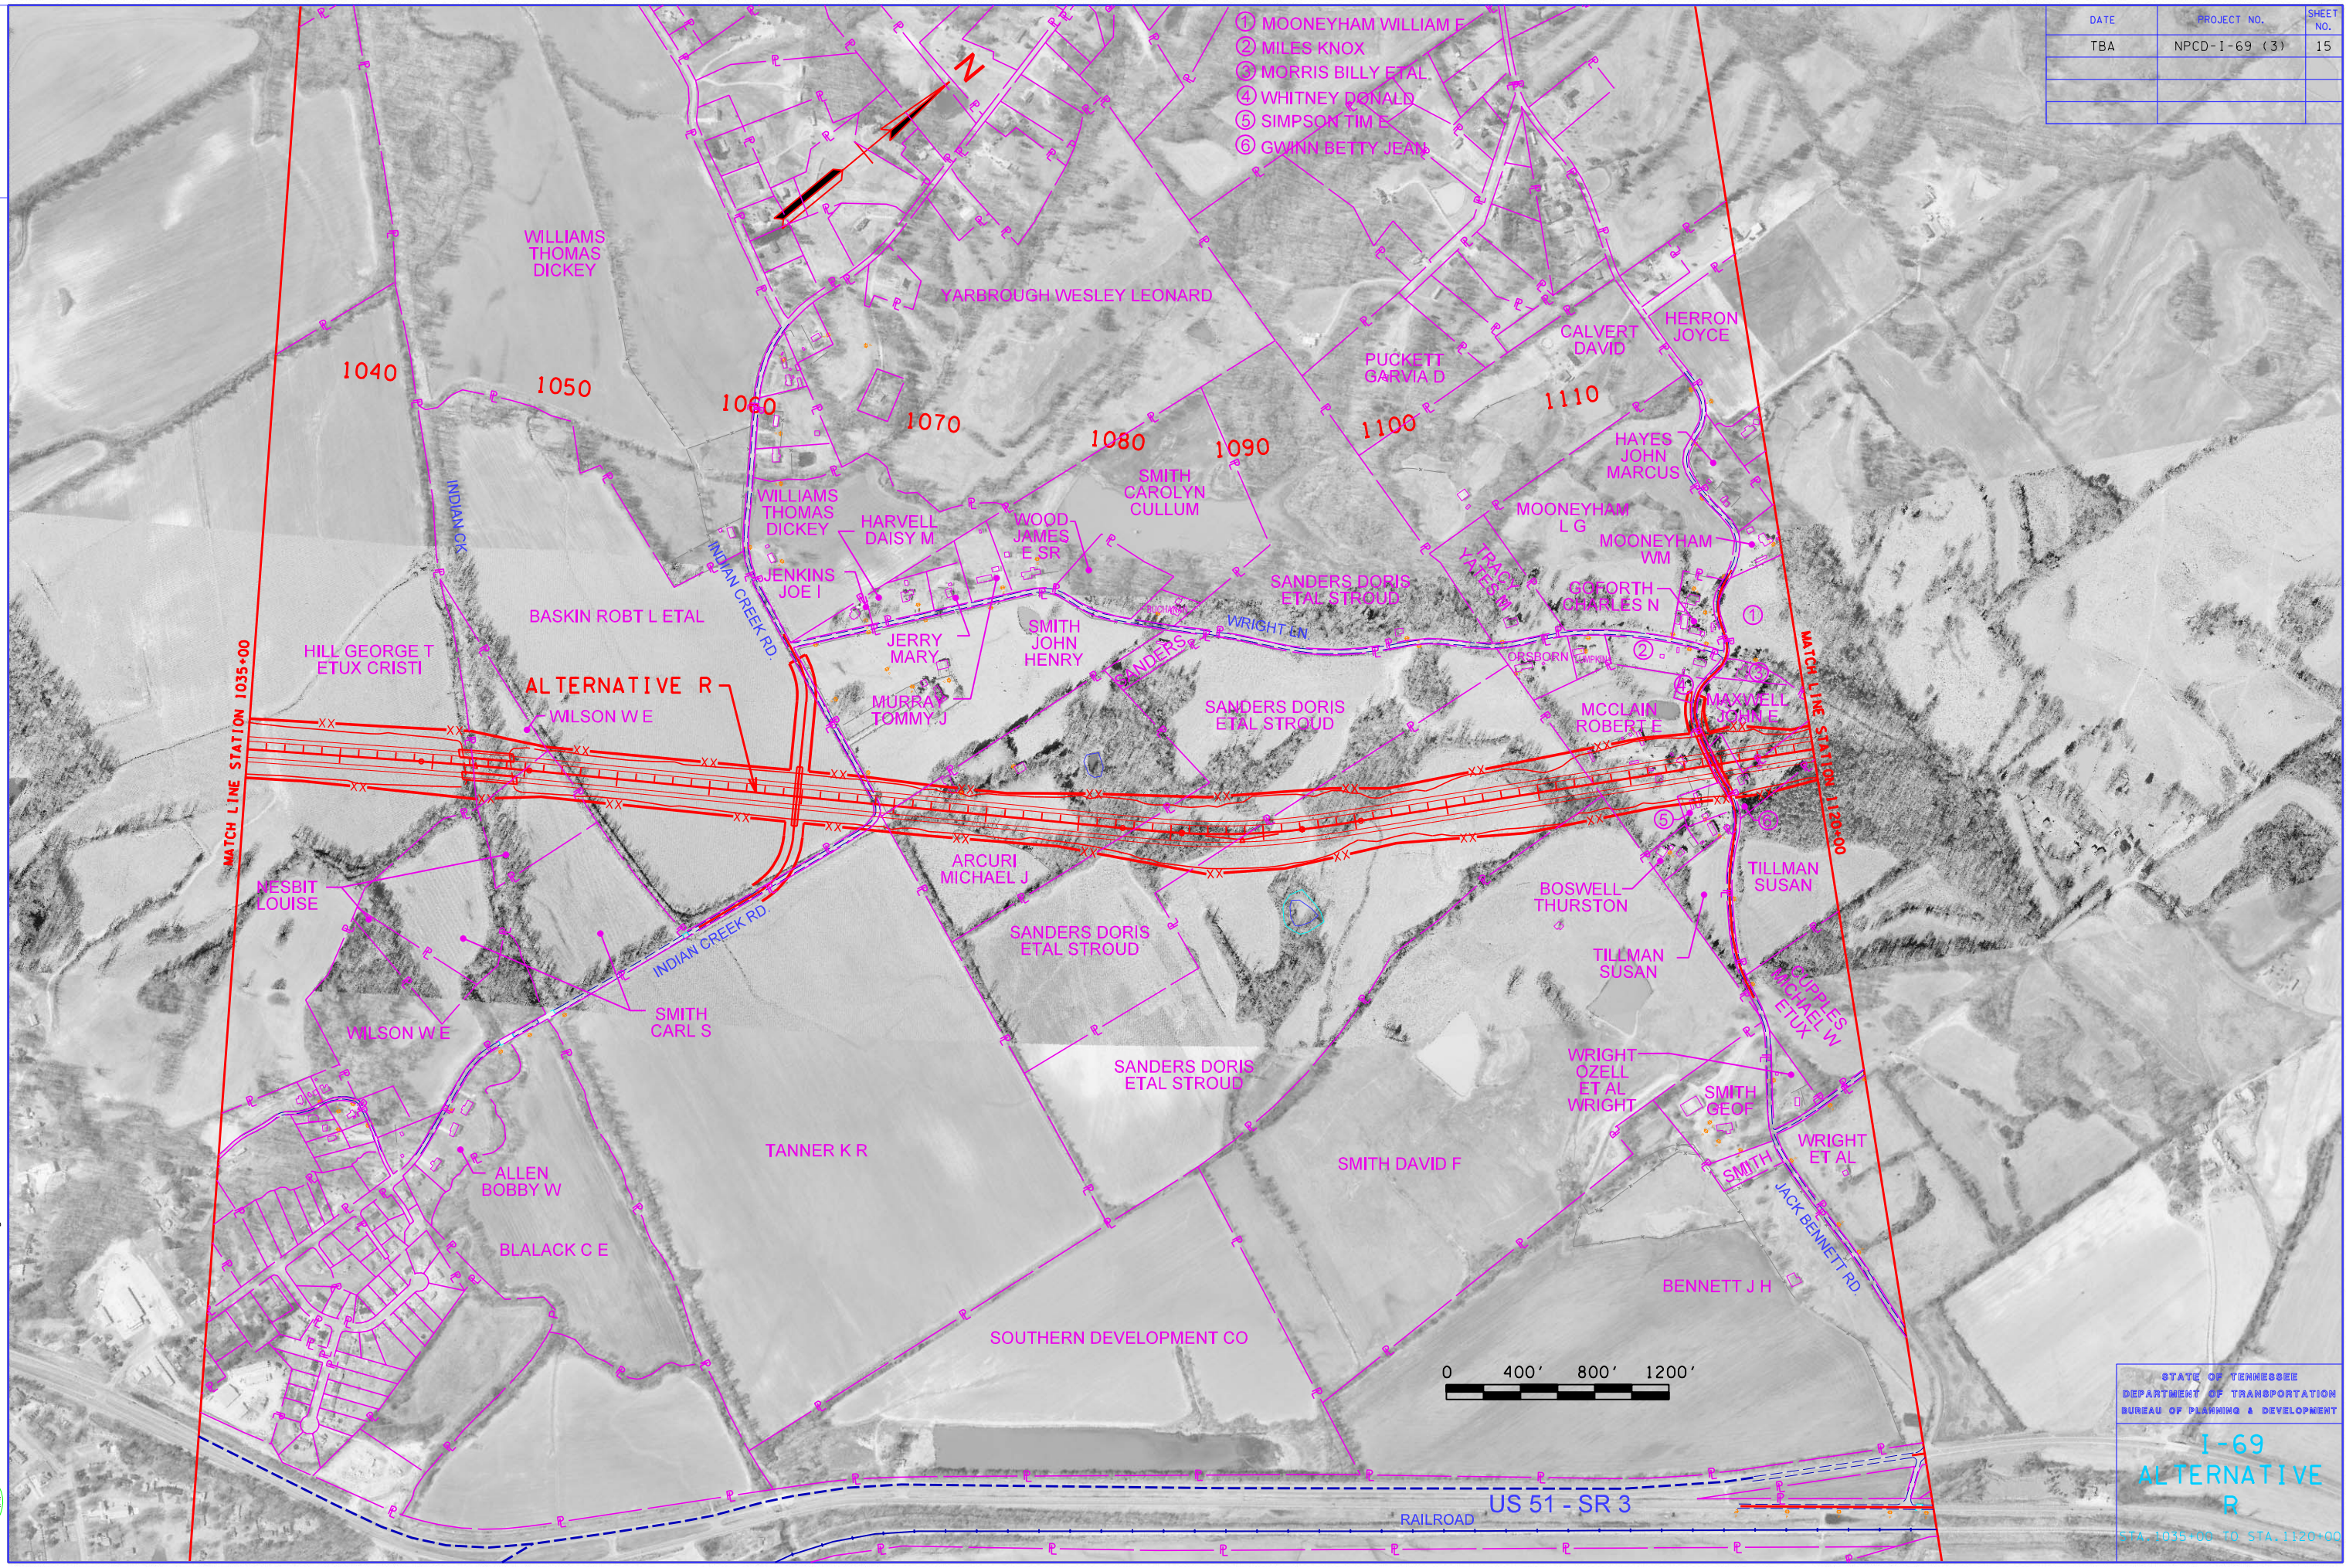

MATCH LINE STATION 1035+00

MATCH LINE STATION 1120+00

ALTERNATIVE R

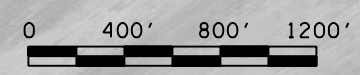

STATE OF TENNESSEE
 DEPARTMENT OF TRANSPORTATION
 BUREAU OF PLANNING & DEVELOPMENT

**I-69
 ALTERNATIVE
 R**

STA 1035+00 TO STA 1120+00

7/3/2007
 J:\ATDOT\I-69\Plan\400\West.dgn

