


DATE	PROJECT NO.	SHEET NO.
TBA	NPCD-1-69 (3)	17

- ① HASARA MARK ANDREW ET AL
- ② TAN KHIENG TONY
- ③ TRIPLETT CHARLES CECIL
- ④ GWINN PAUL S
- ⑤ RALPH WAYNE
- ⑥ MARBRY LARRY G JR
- ⑦ RICH TRUST
- ⑧ BIERMAN LYNDLE C
- ⑨ VAN EE VOORT EVERETT J

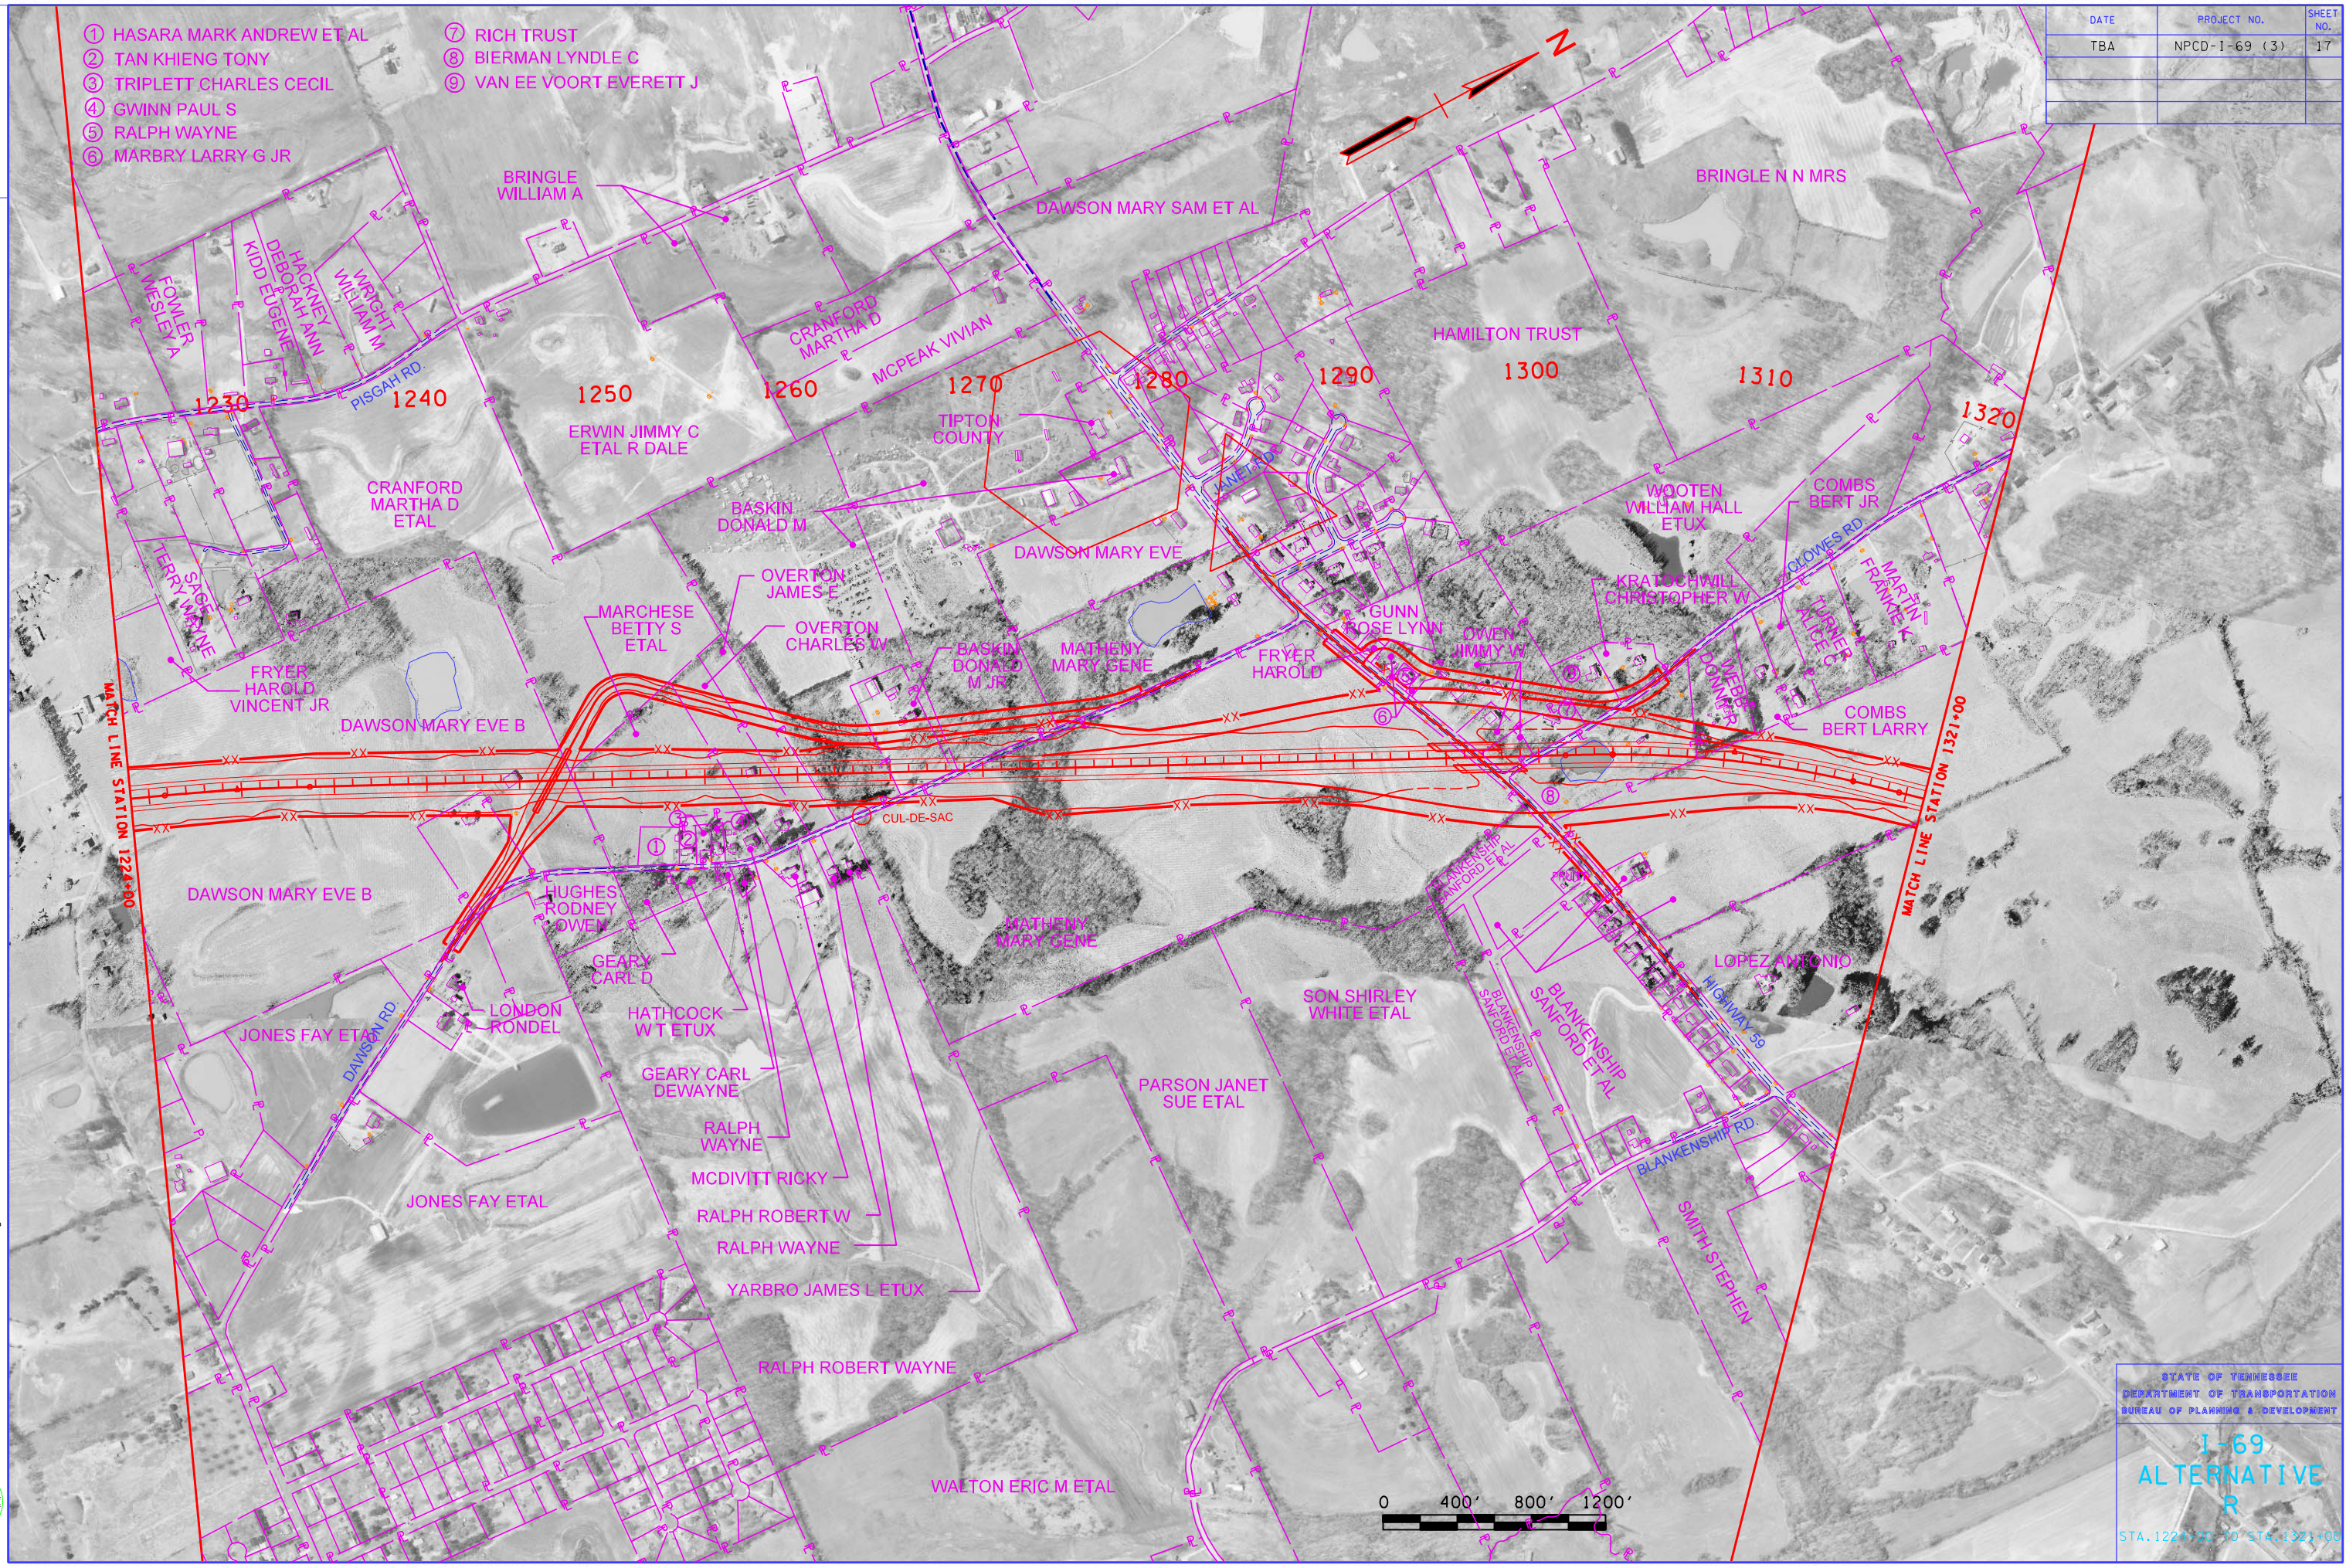

7/3/2007  
J:\ATDOT\1-69\Plan\400\17West.dgn



STATE OF TENNESSEE  
DEPARTMENT OF TRANSPORTATION  
BUREAU OF PLANNING & DEVELOPMENT

**I-69  
ALTERNATIVE  
R**

STA. 1224+00 TO STA. 1321+00