


DATE	PROJECT NO.	SHEET NO.
TBA	NPCD-1-69 (3)	18

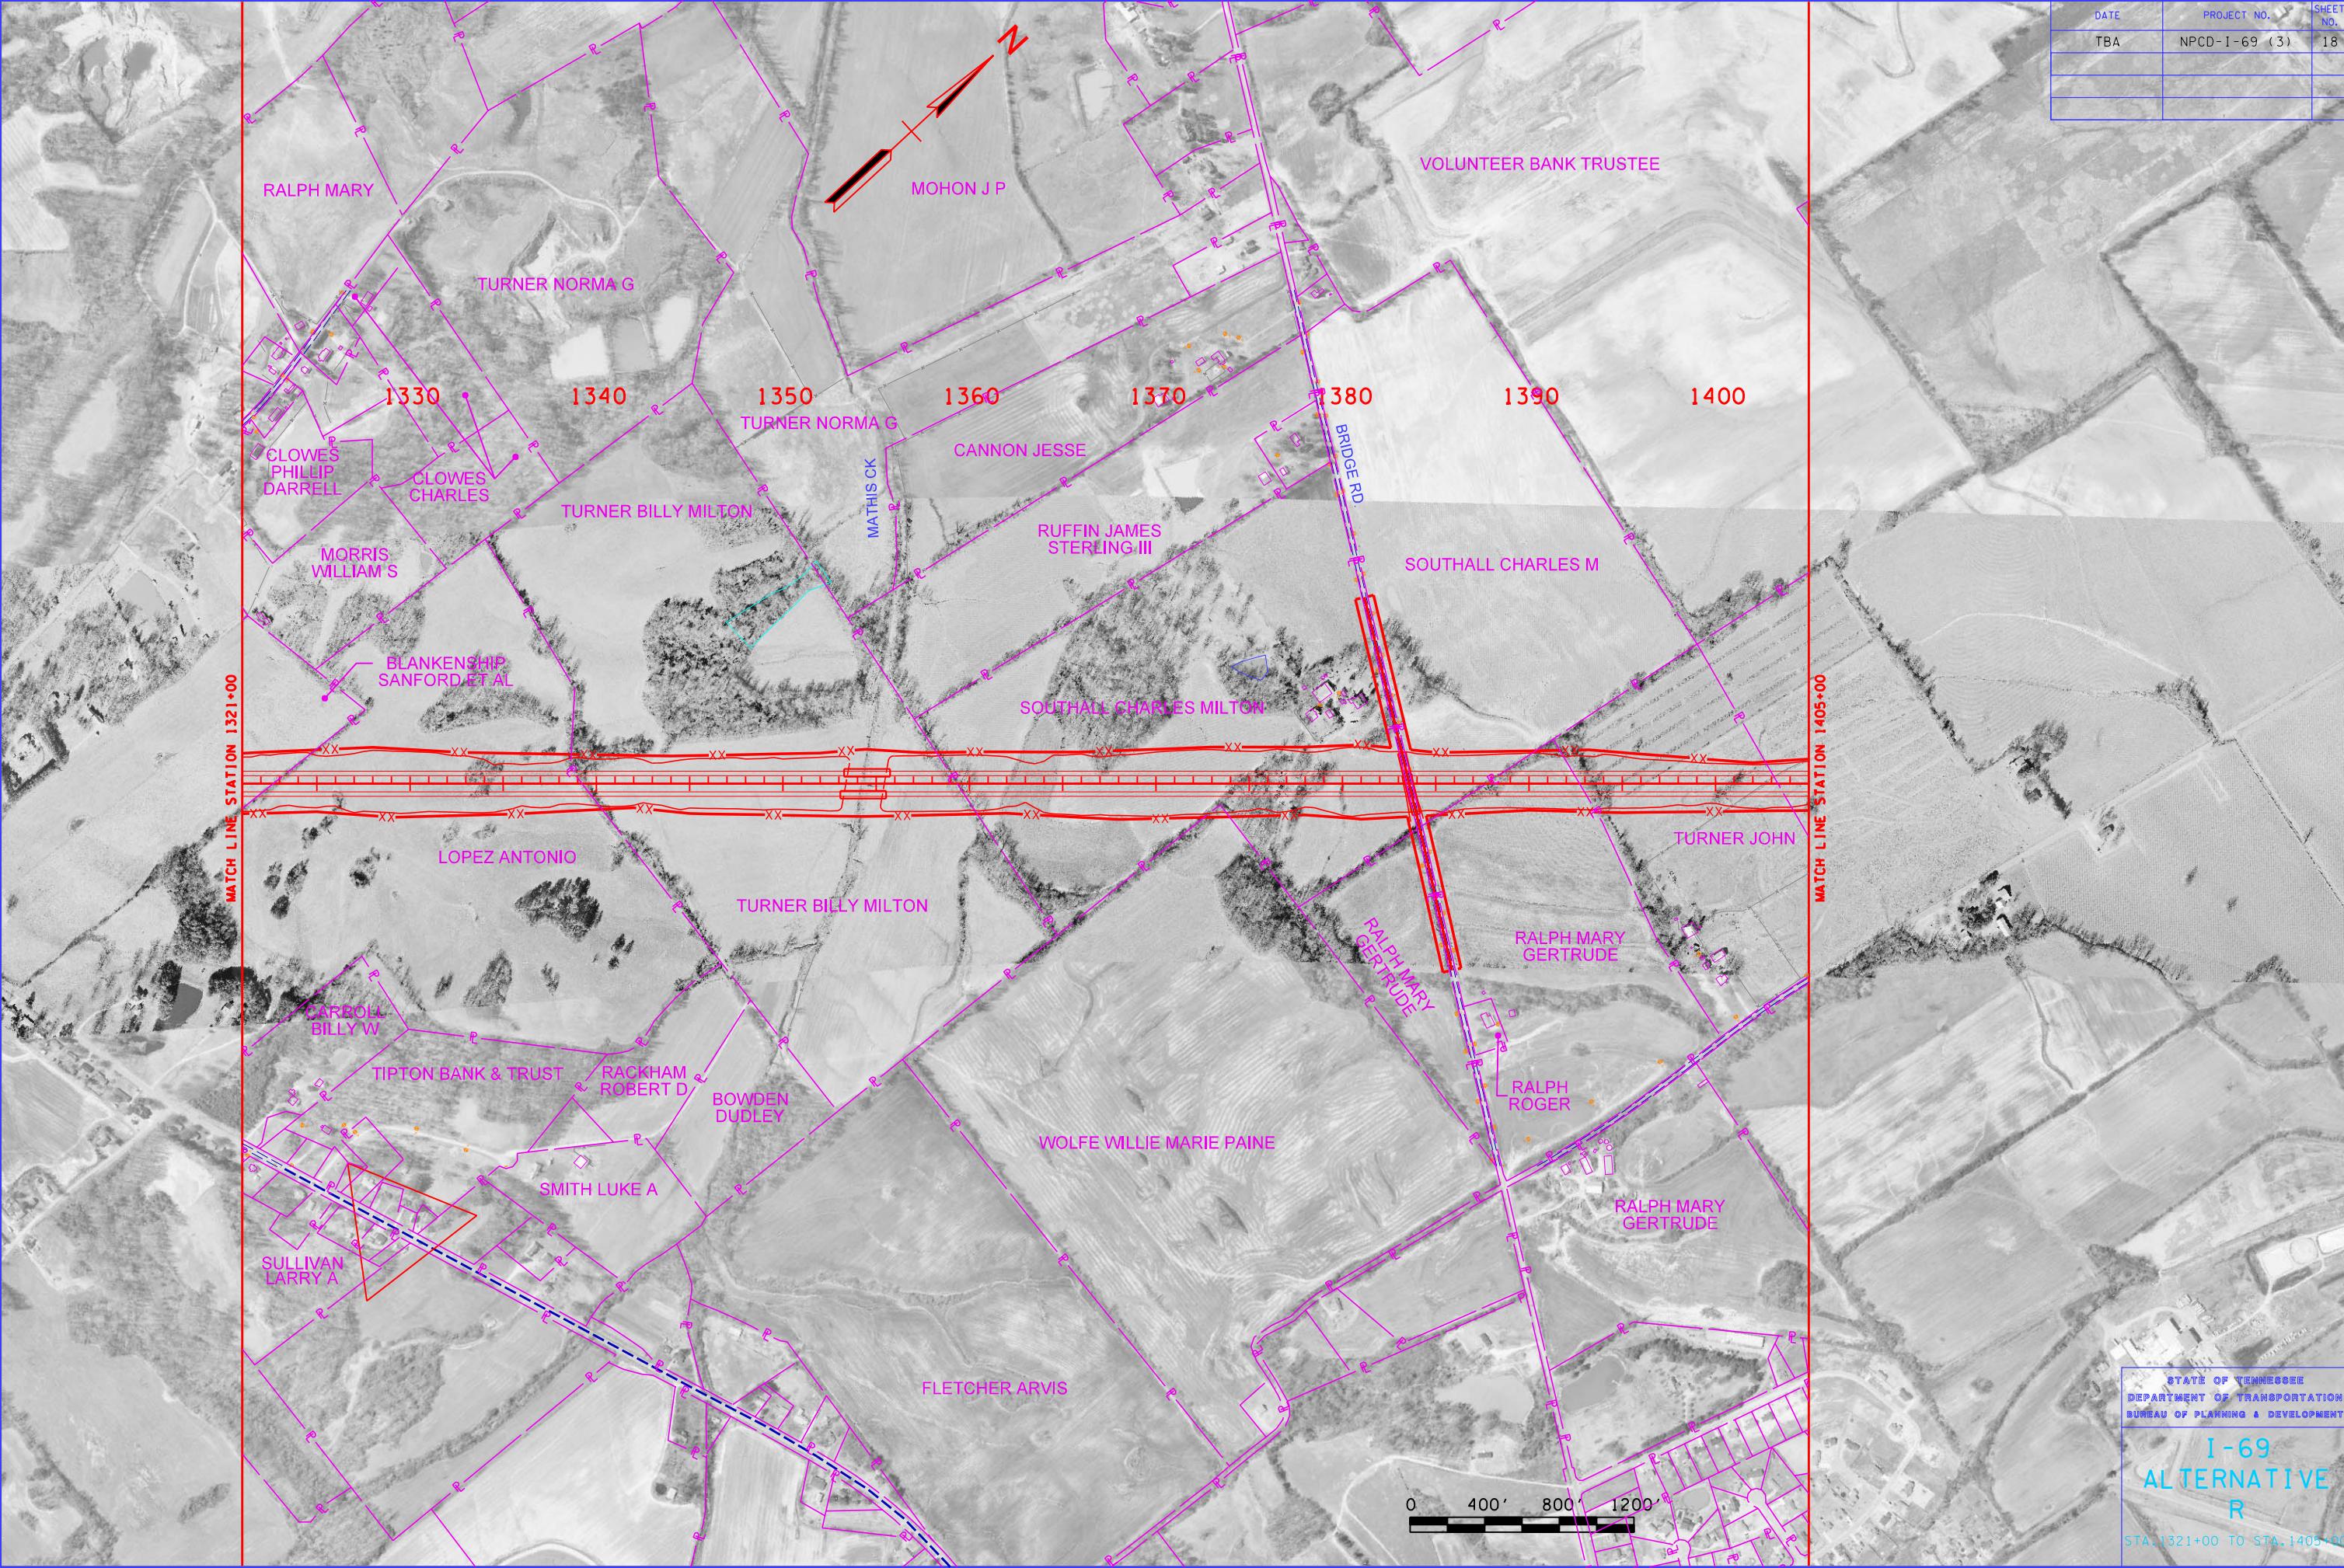

7/3/2007
 J:\ATDOT\1-69\Plan\400\18West.dgn

