



DATE	PROJECT NO.	SHEET NO.
TBA	NPCD-1-69 (3)	19

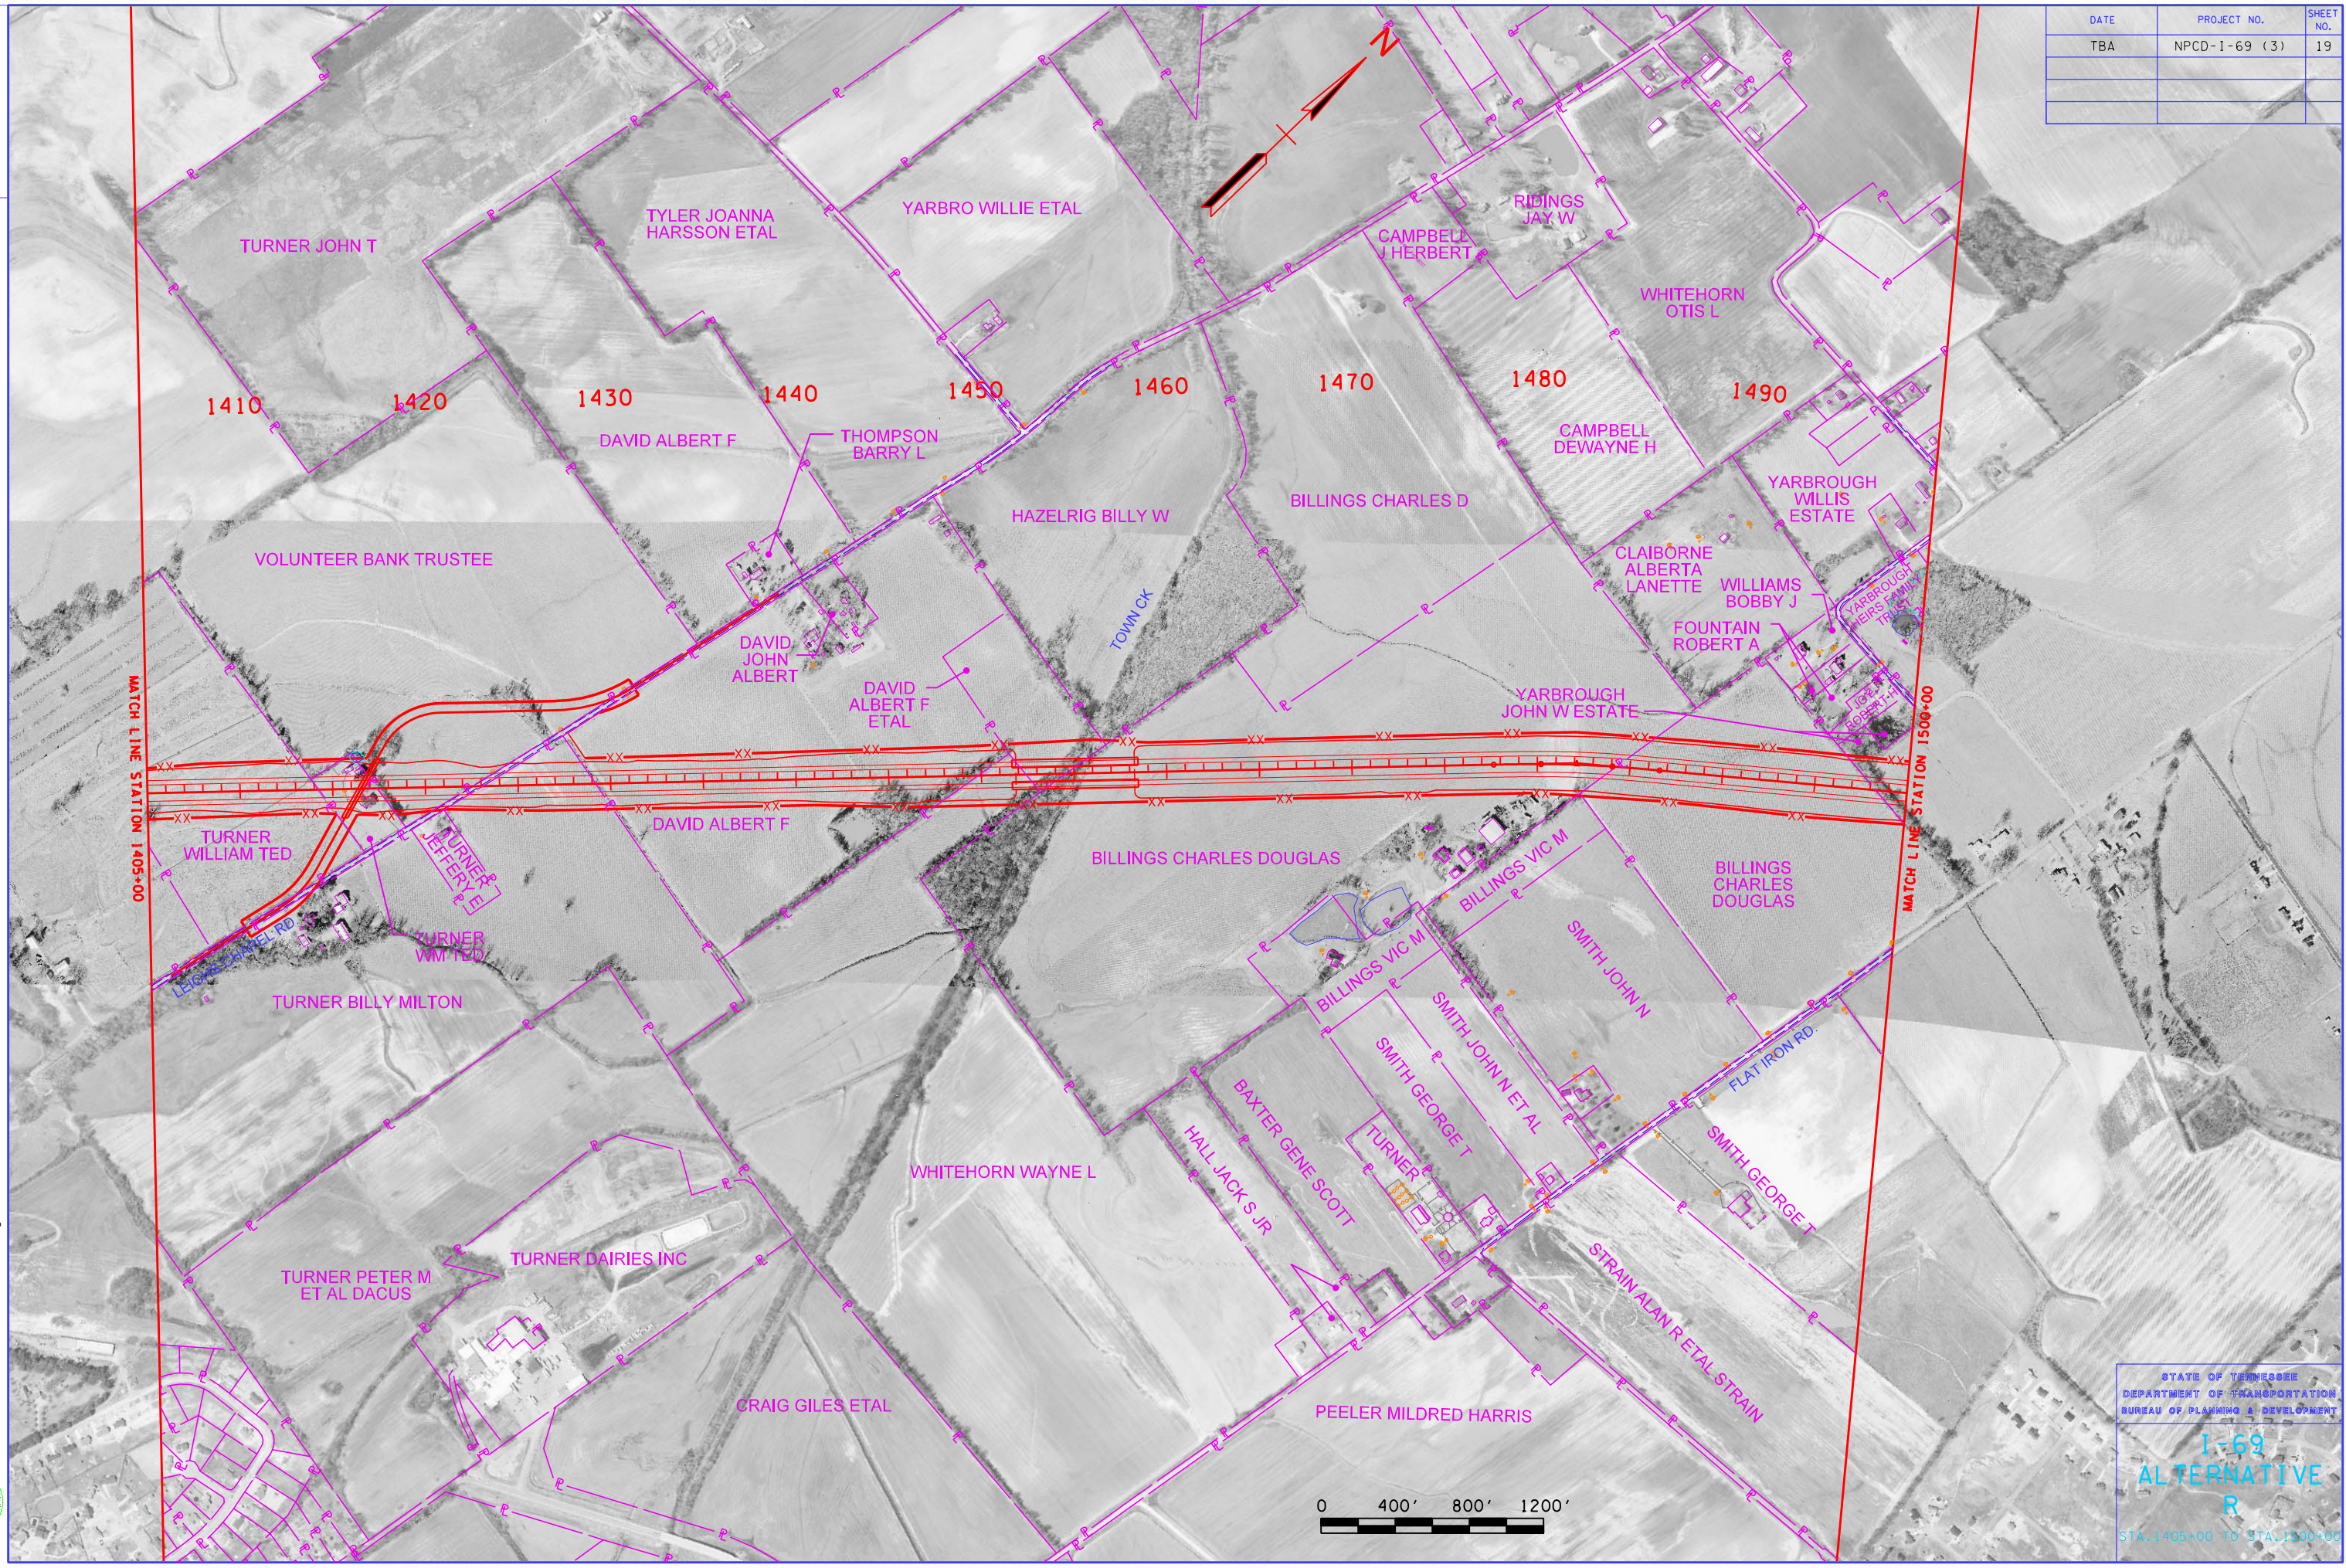

7/3/2007  
 J:\ATDOT\1-69\Plan\400\9West.dgn

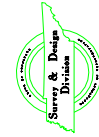

STATE OF TENNESSEE  
 DEPARTMENT OF TRANSPORTATION  
 BUREAU OF PLANNING & DEVELOPMENT

**1-69**  
**ALTERNATIVE**  
**R**

STA. 1405+00 TO STA. 1500+00