


DATE	PROJECT NO.	SHEET NO.
TBA	NPCD-1-69 (3)	20

- ① KIMBALL BOBBIE JOE
- ② CROMWELL TINA RENEE
- ③ MILLS MILDRED

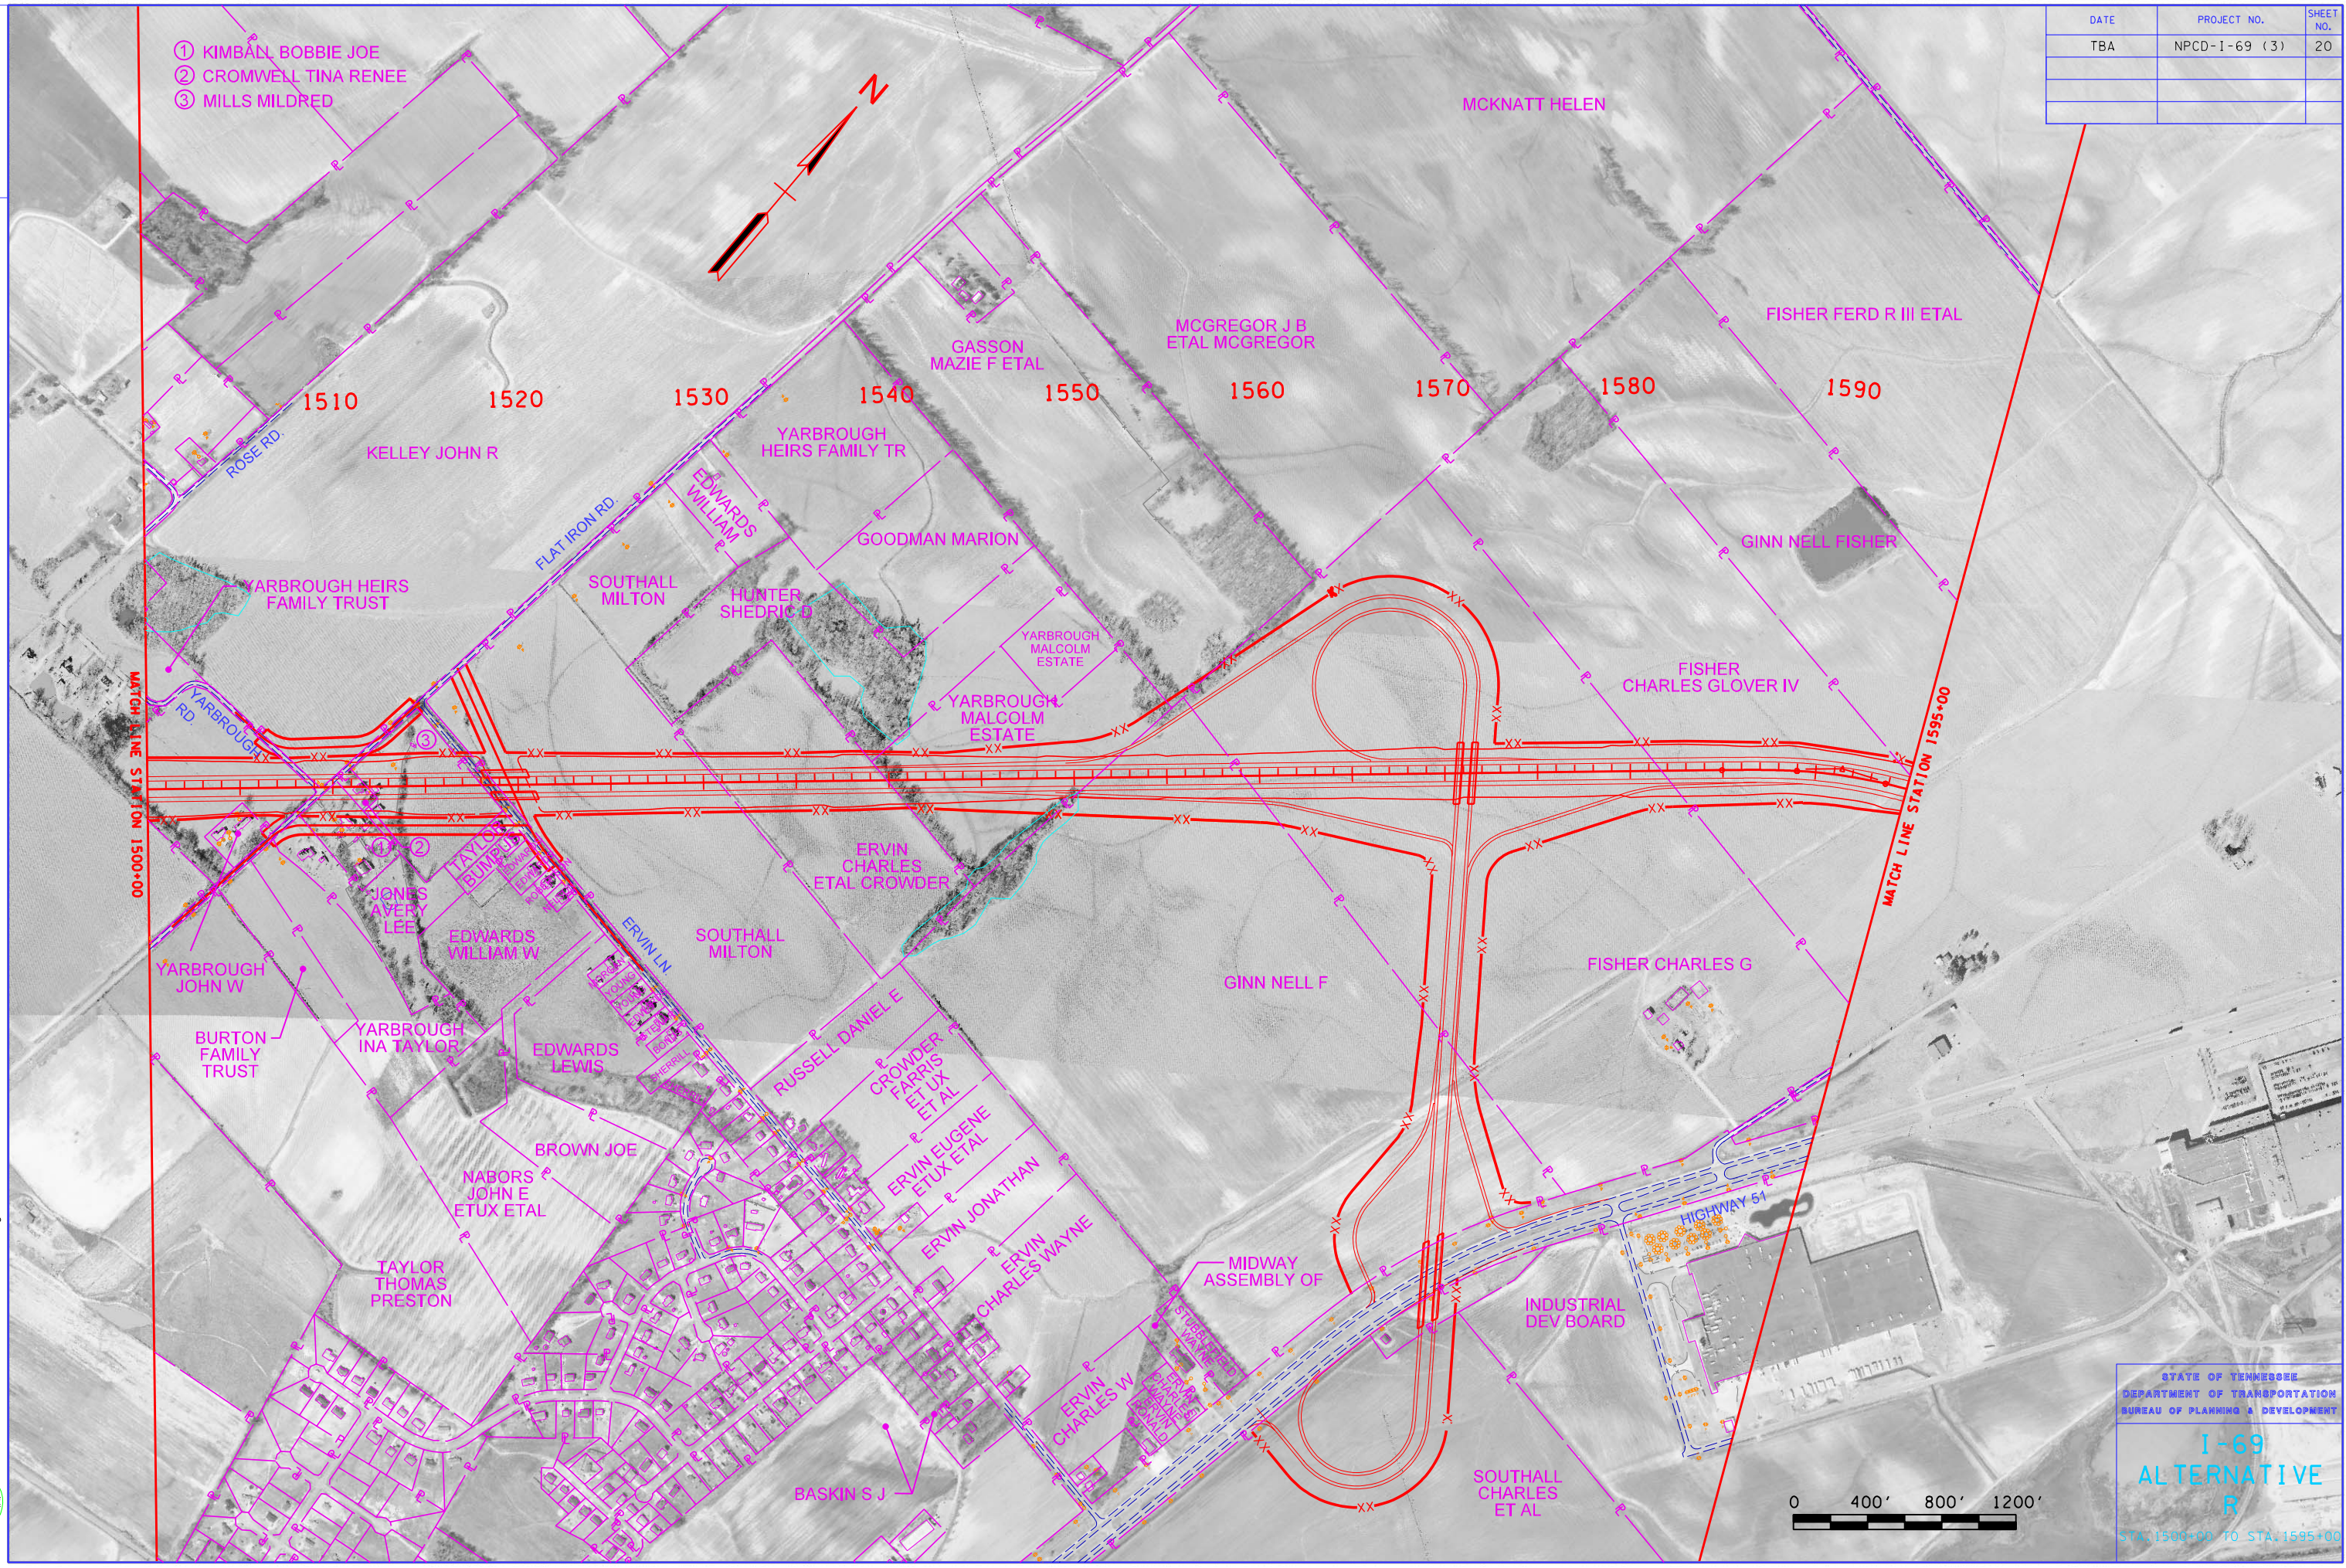

7/3/2007
 J:\TDD\T-69\Plan\400_20West.dgn



STATE OF TENNESSEE
 DEPARTMENT OF TRANSPORTATION
 BUREAU OF PLANNING & DEVELOPMENT

**I-69
 ALTERNATIVE
 R**

STA. 1500+00 TO STA. 1595+00

