


DATE	PROJECT NO.	SHEET NO.
TBA	NPCD-1-69 (3)	21

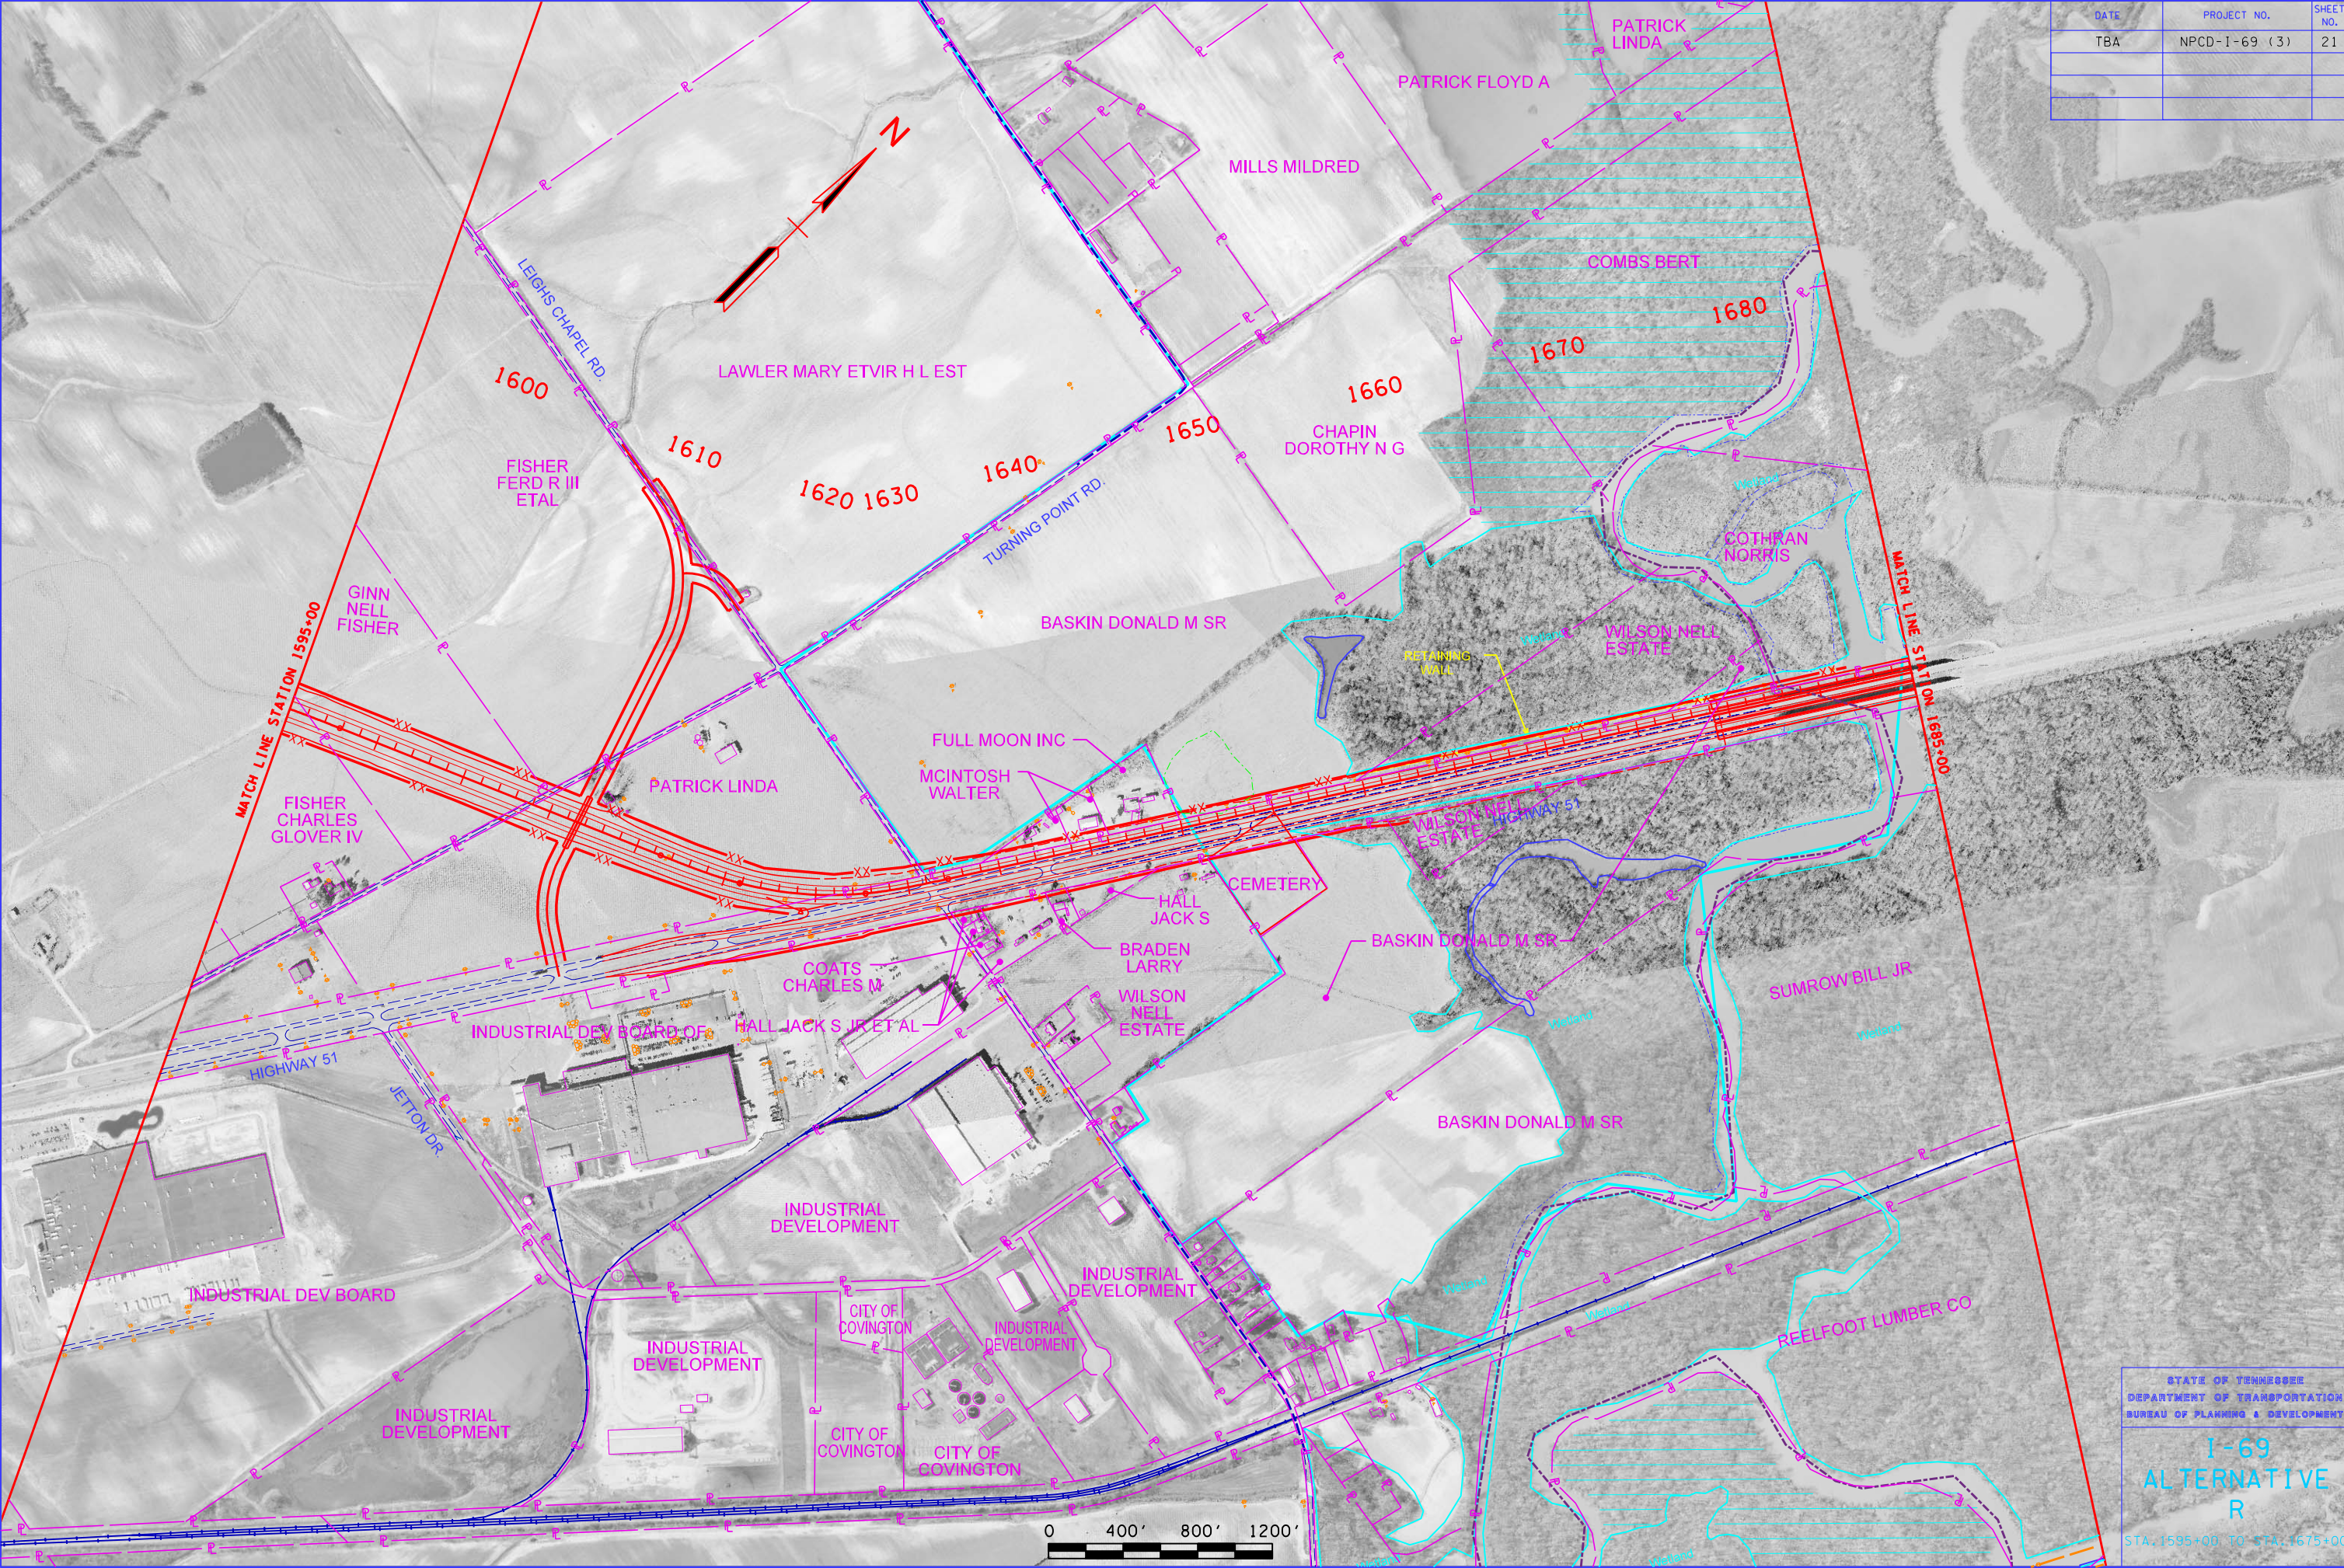

7/3/2007  
 J:\ATDOT\1-69\Plan\400\_2\West.dgn



STATE OF TENNESSEE  
 DEPARTMENT OF TRANSPORTATION  
 BUREAU OF PLANNING & DEVELOPMENT

**I-69  
 ALTERNATIVE  
 R**

STA. 1595+00 TO STA. 1675+00