



DATE	PROJECT NO.	SHEET NO.
TBA	NPCD-1-69 (3)	22

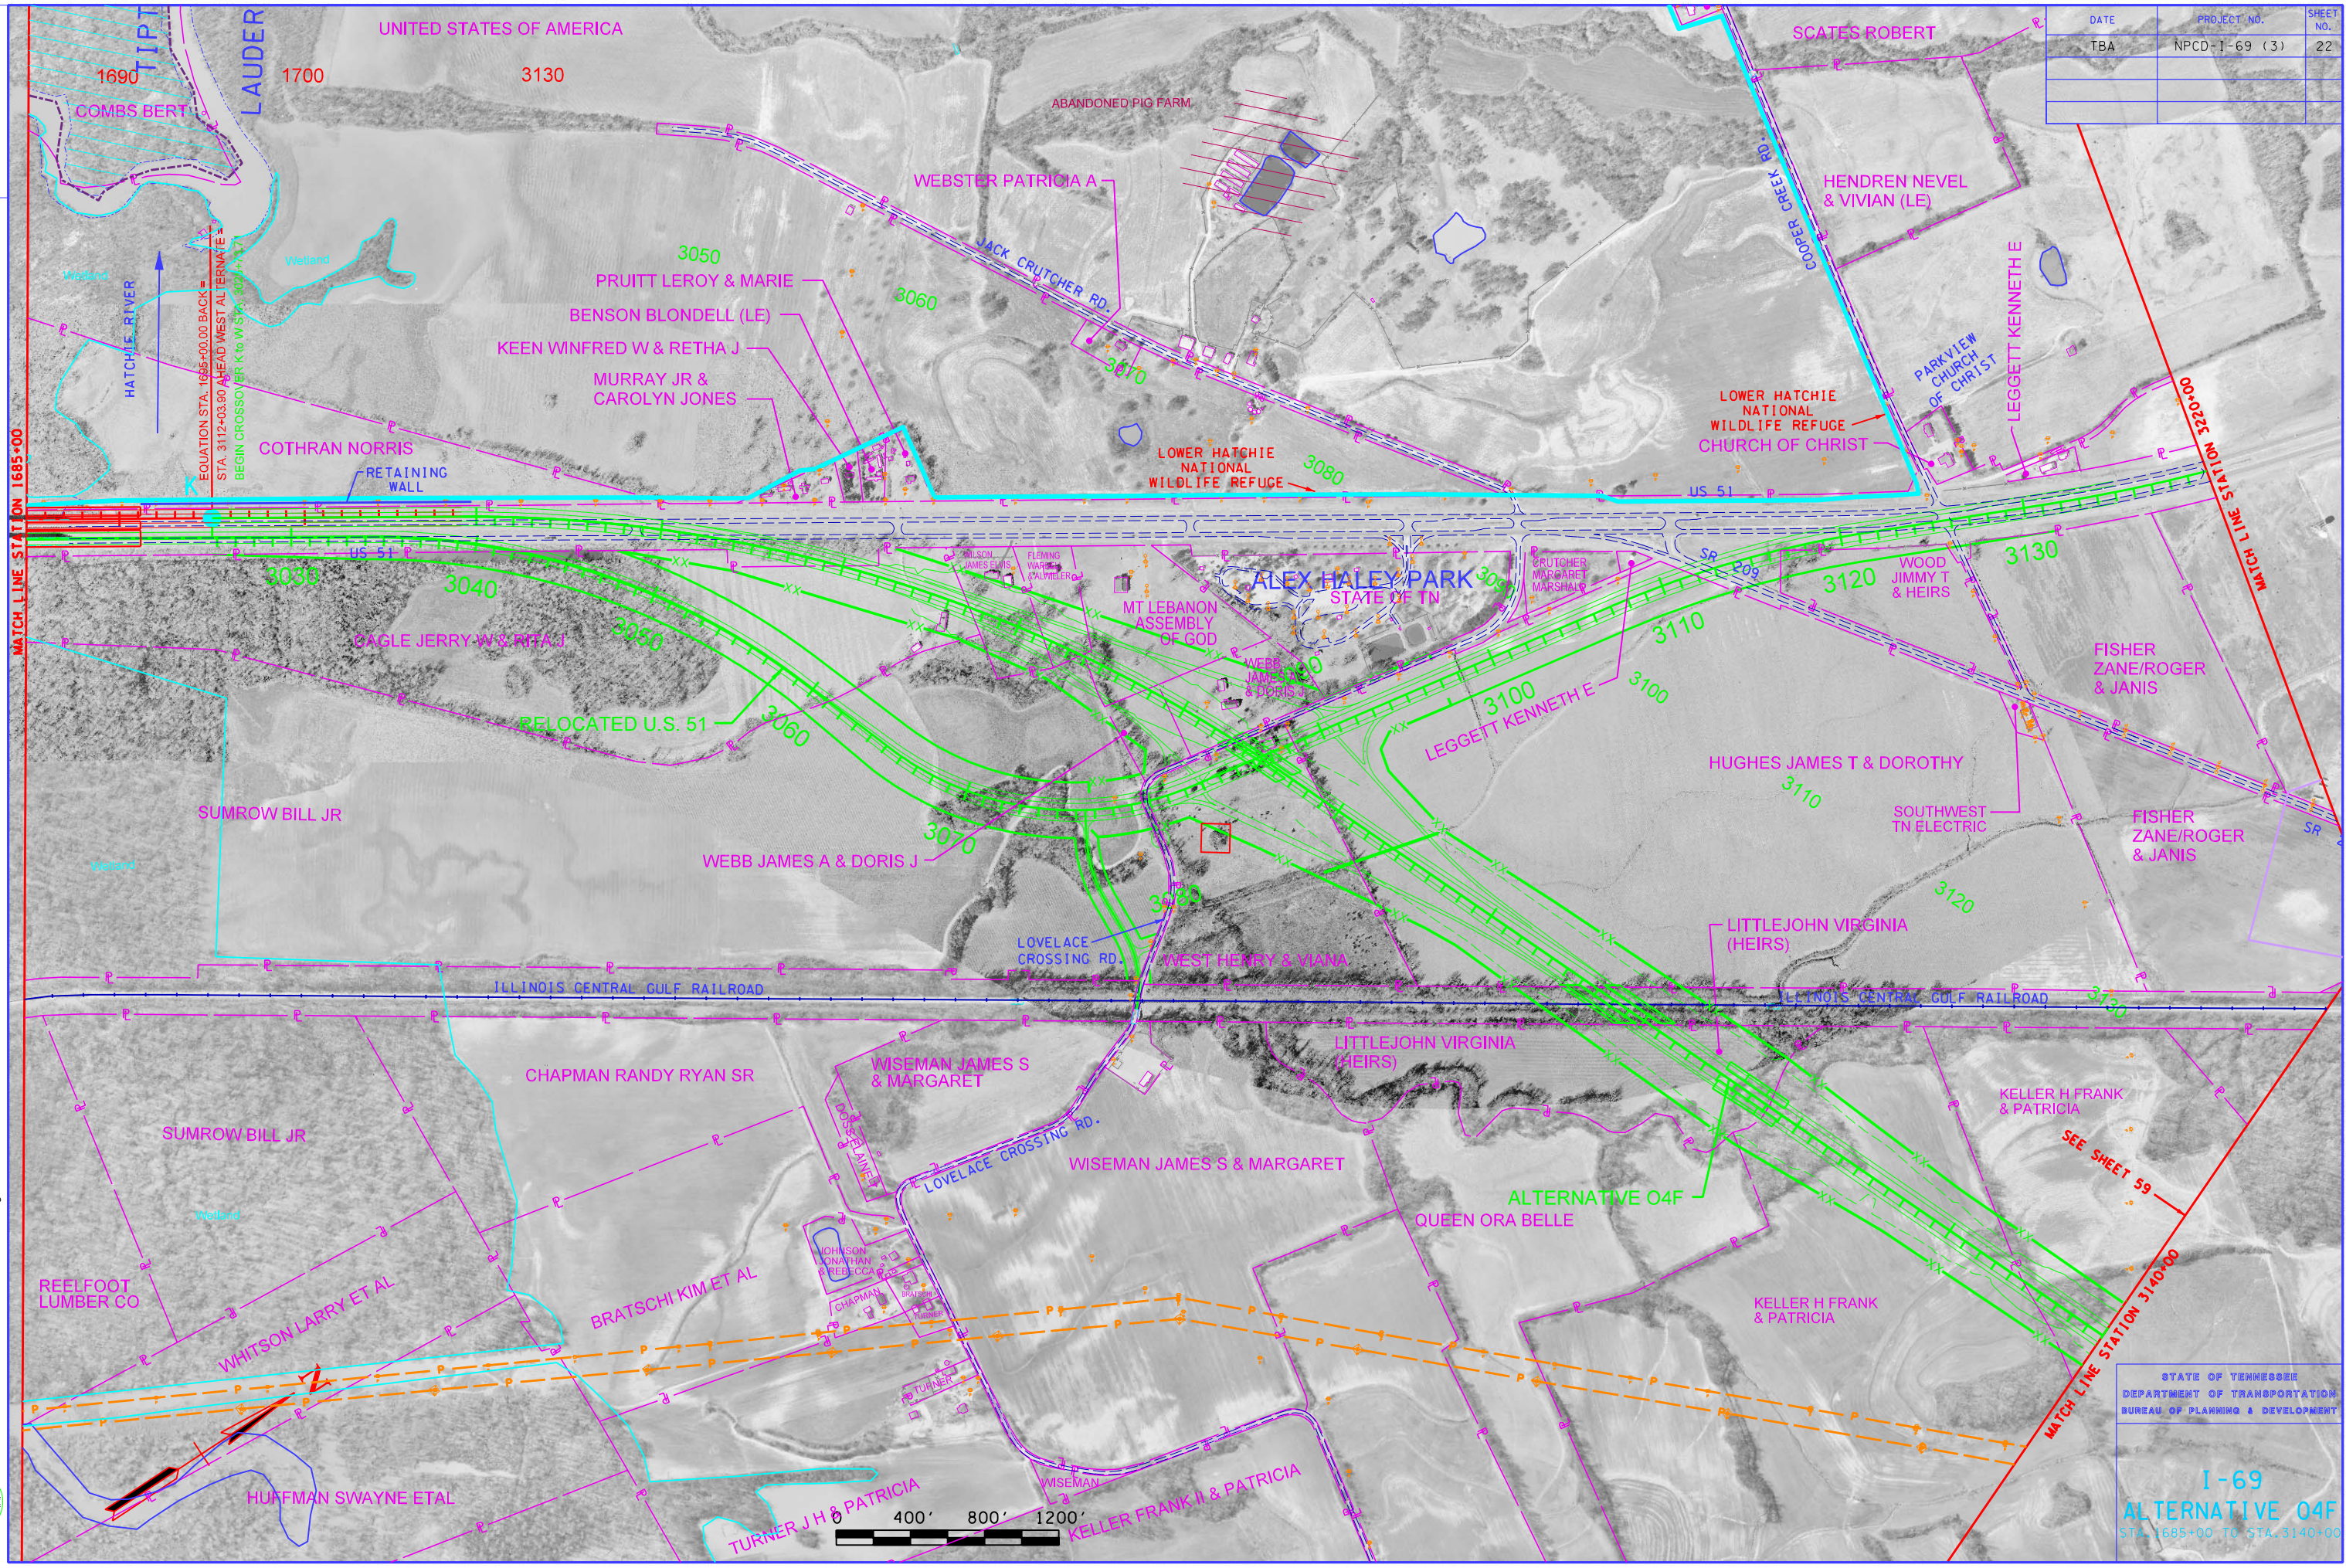

7/17/2007
J:\ATDOT\1-69\Plan\400-22\West\04F.dgn

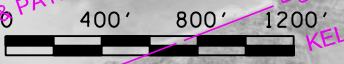

STATE OF TENNESSEE
DEPARTMENT OF TRANSPORTATION
BUREAU OF PLANNING & DEVELOPMENT

**I-69
ALTERNATIVE O4F**
STA. 1685+00 TO STA. 3140+00