



DATE	PROJECT NO.	SHEET NO.
TBA	NPCD-1-69 (3)	32

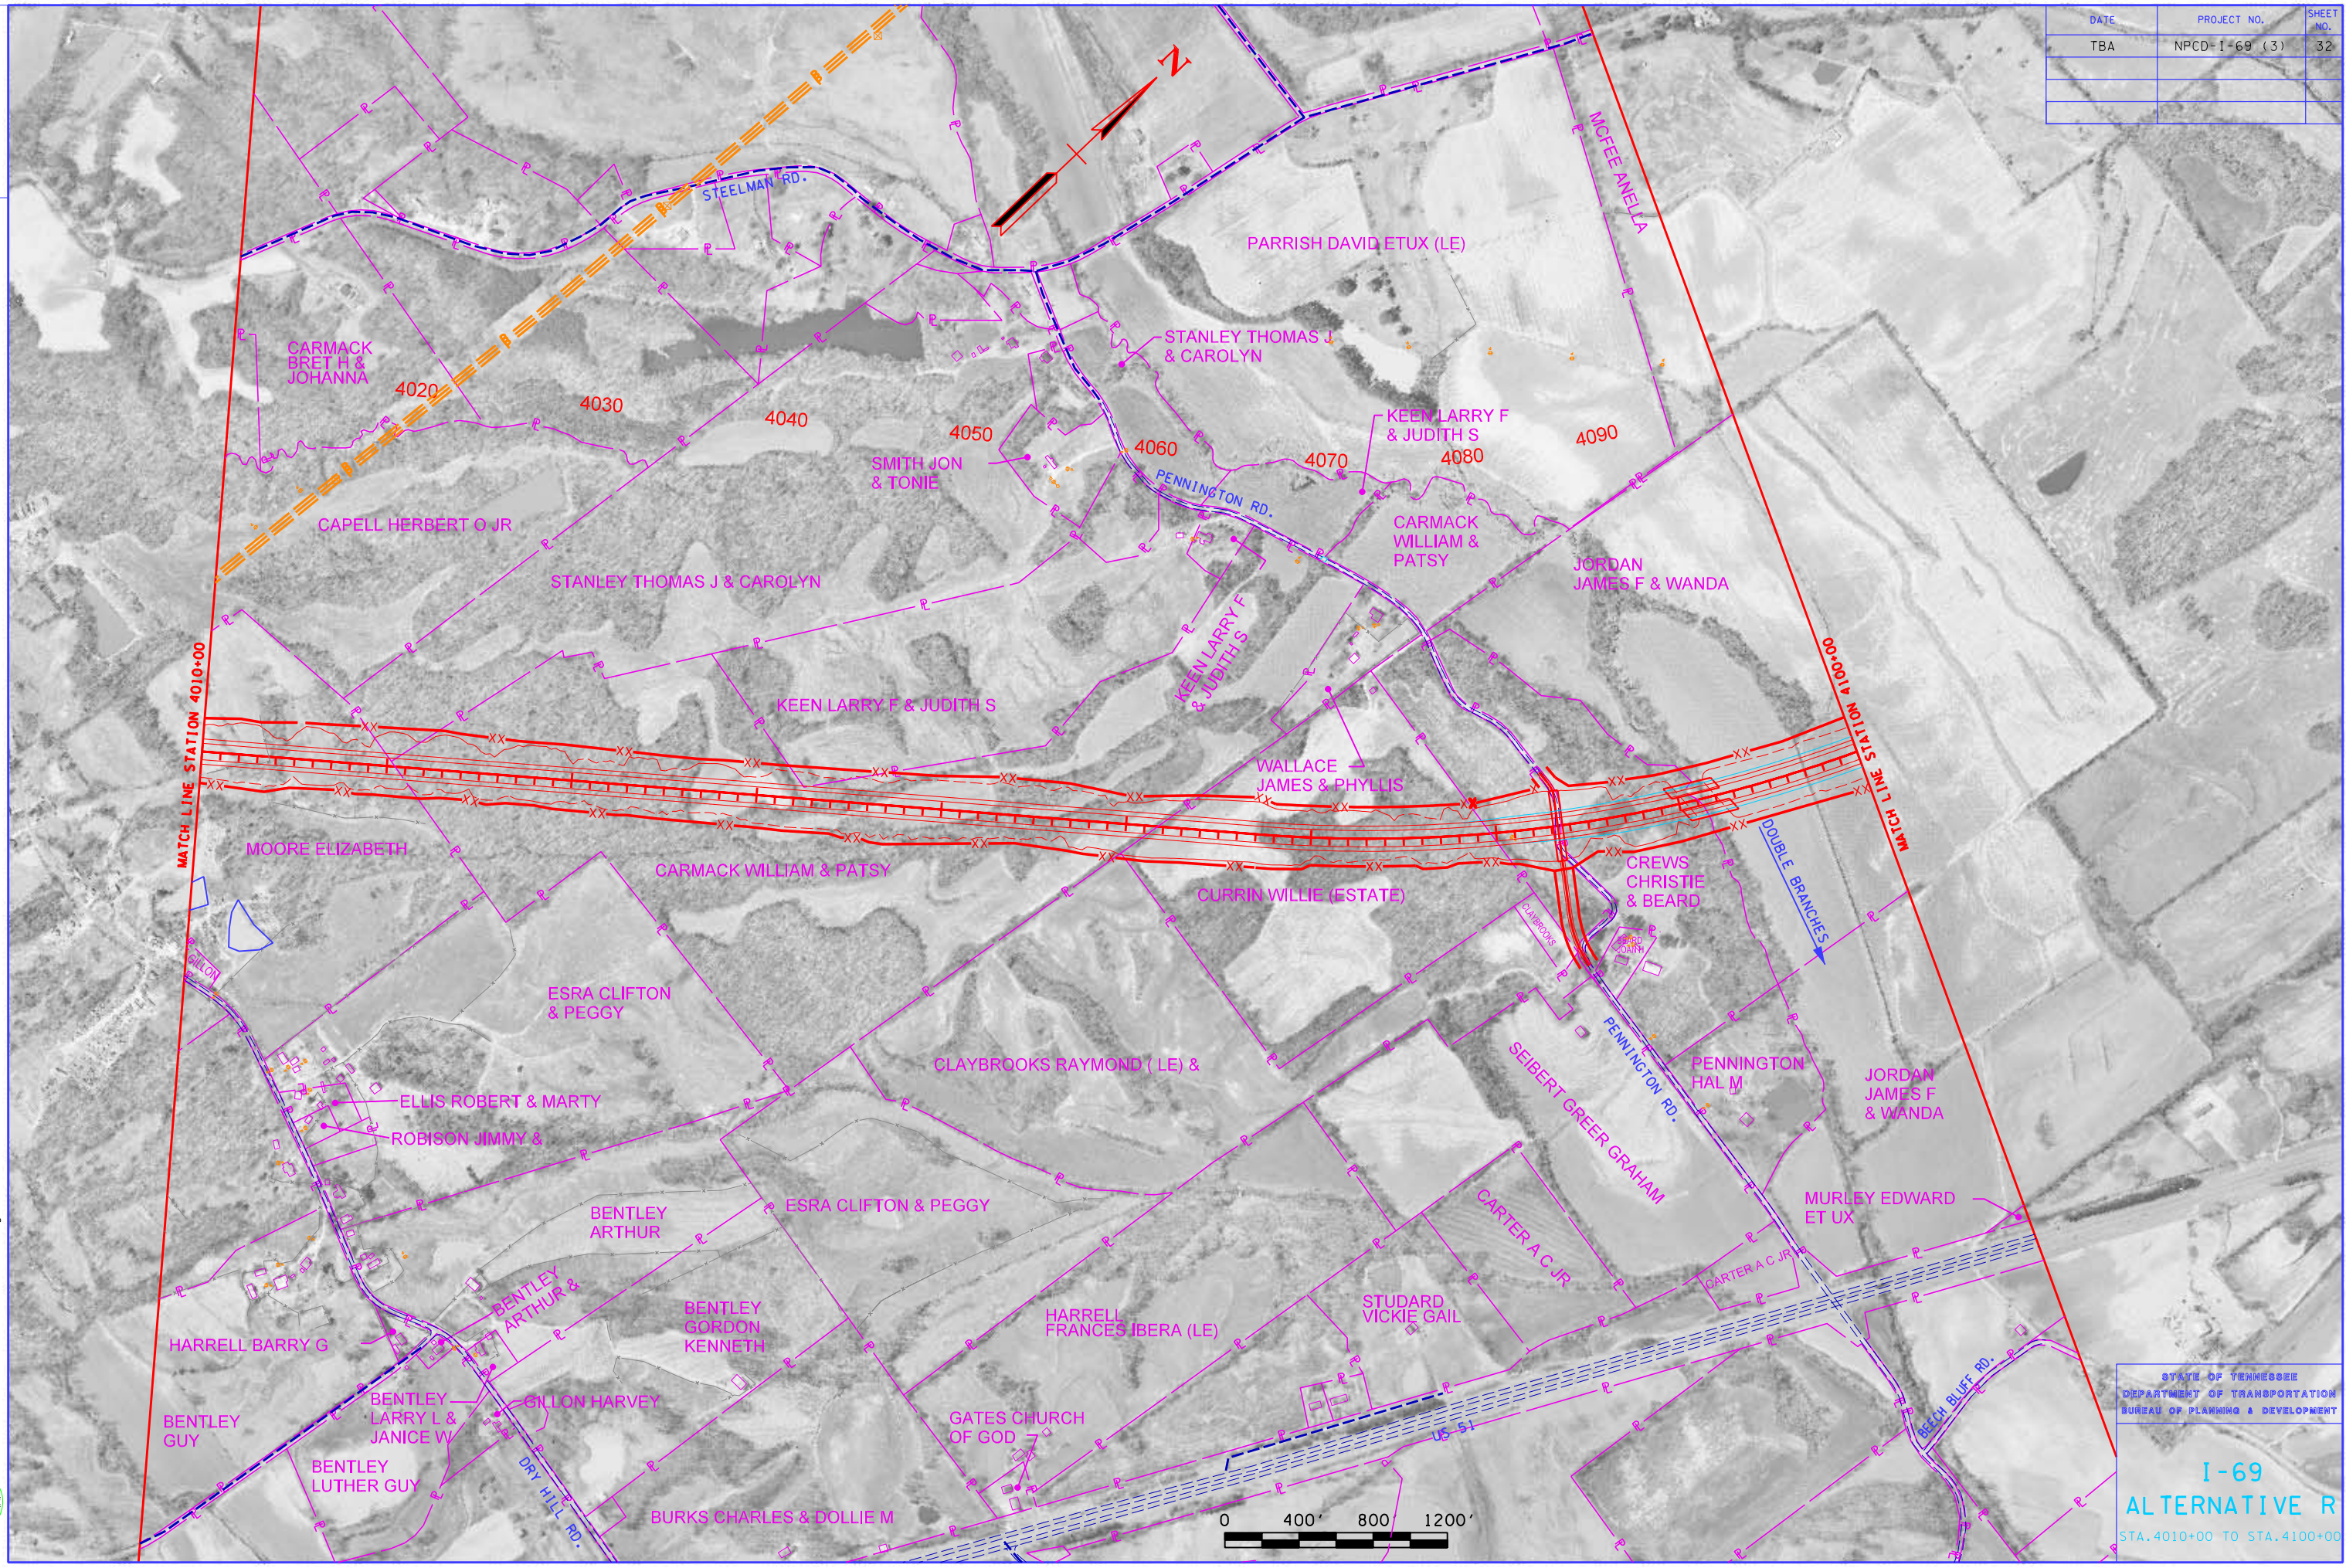

7/11/2007
 J:\ATDOT\1-69\Plan\400_32West.dgn

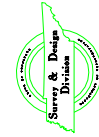

STATE OF TENNESSEE
 DEPARTMENT OF TRANSPORTATION
 BUREAU OF PLANNING & DEVELOPMENT

**I-69
 ALTERNATIVE R**

STA. 4010+00 TO STA. 4100+00