



DATE	PROJECT NO.	SHEET NO.
TBA	NPCD-1-69 (3)	41

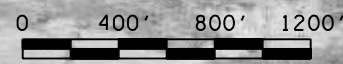

7/11/2007
J:\ATDOT\1-69\Plan\400-4\West.dgn

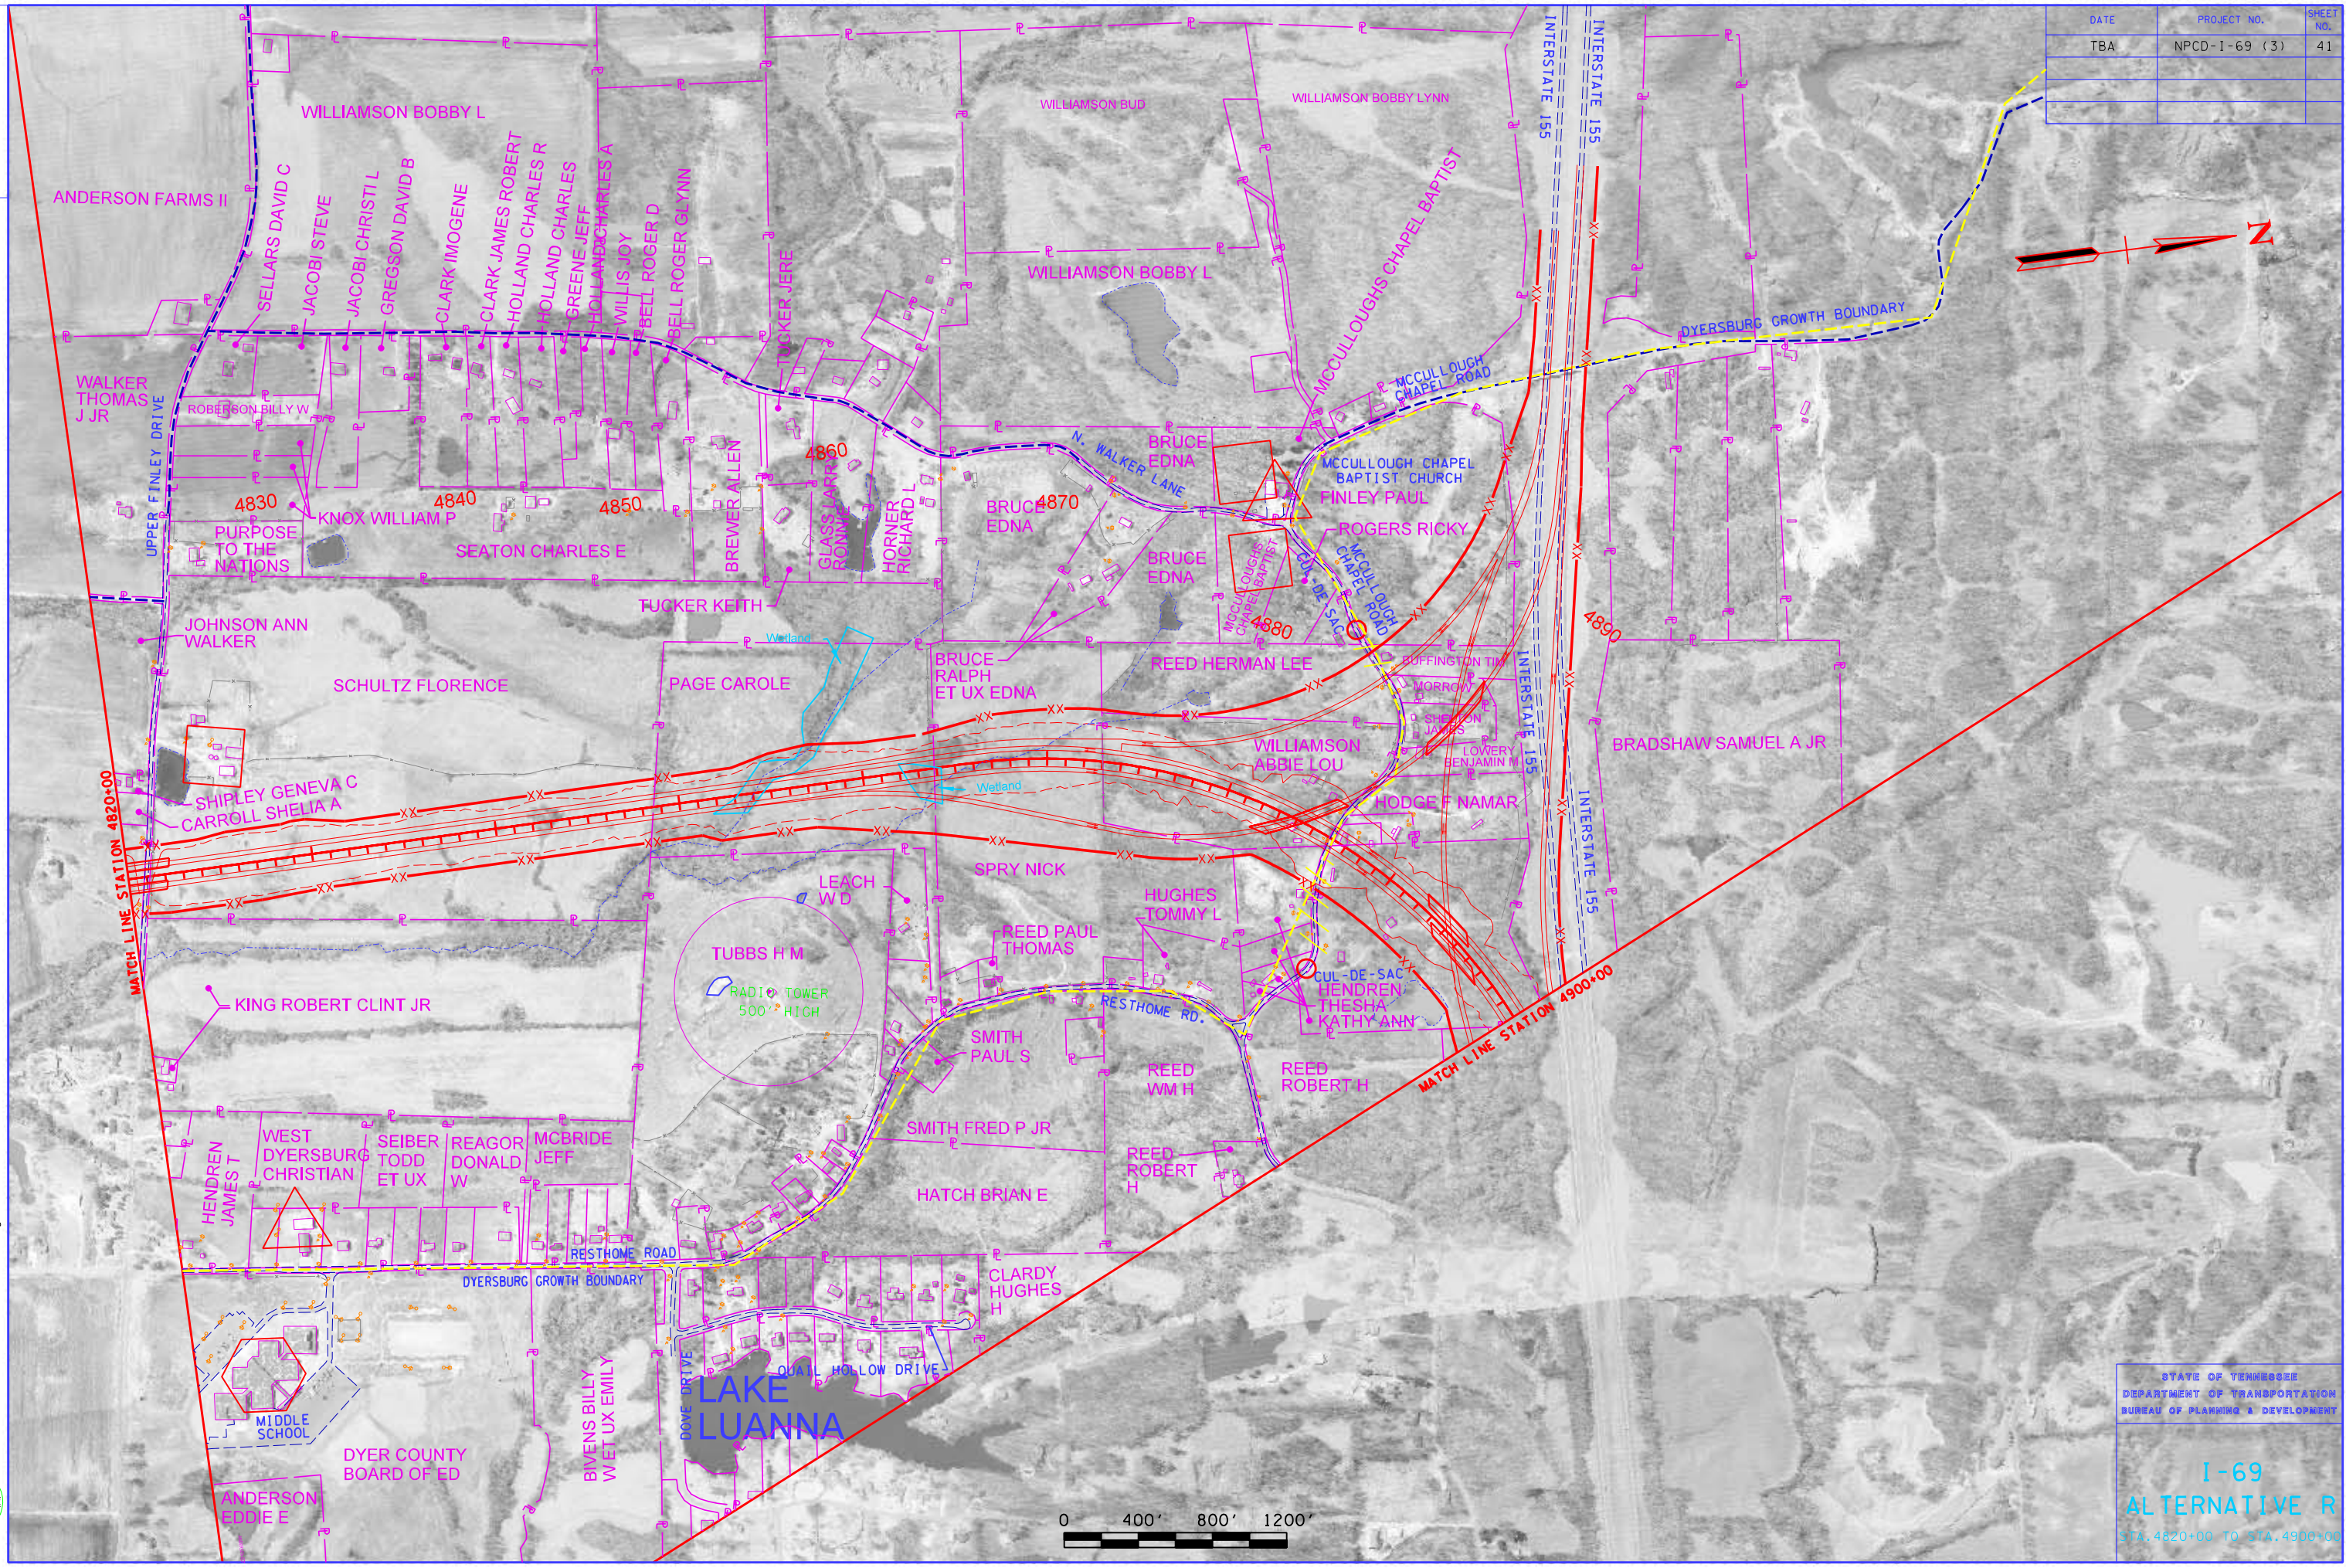

STATE OF TENNESSEE
DEPARTMENT OF TRANSPORTATION
BUREAU OF PLANNING & DEVELOPMENT

**I-69
ALTERNATIVE R**
STA. 4820+00 TO STA. 4900+00