



DATE	PROJECT NO.	SHEET NO.
TBA	NPCD-I-69 (3)	42

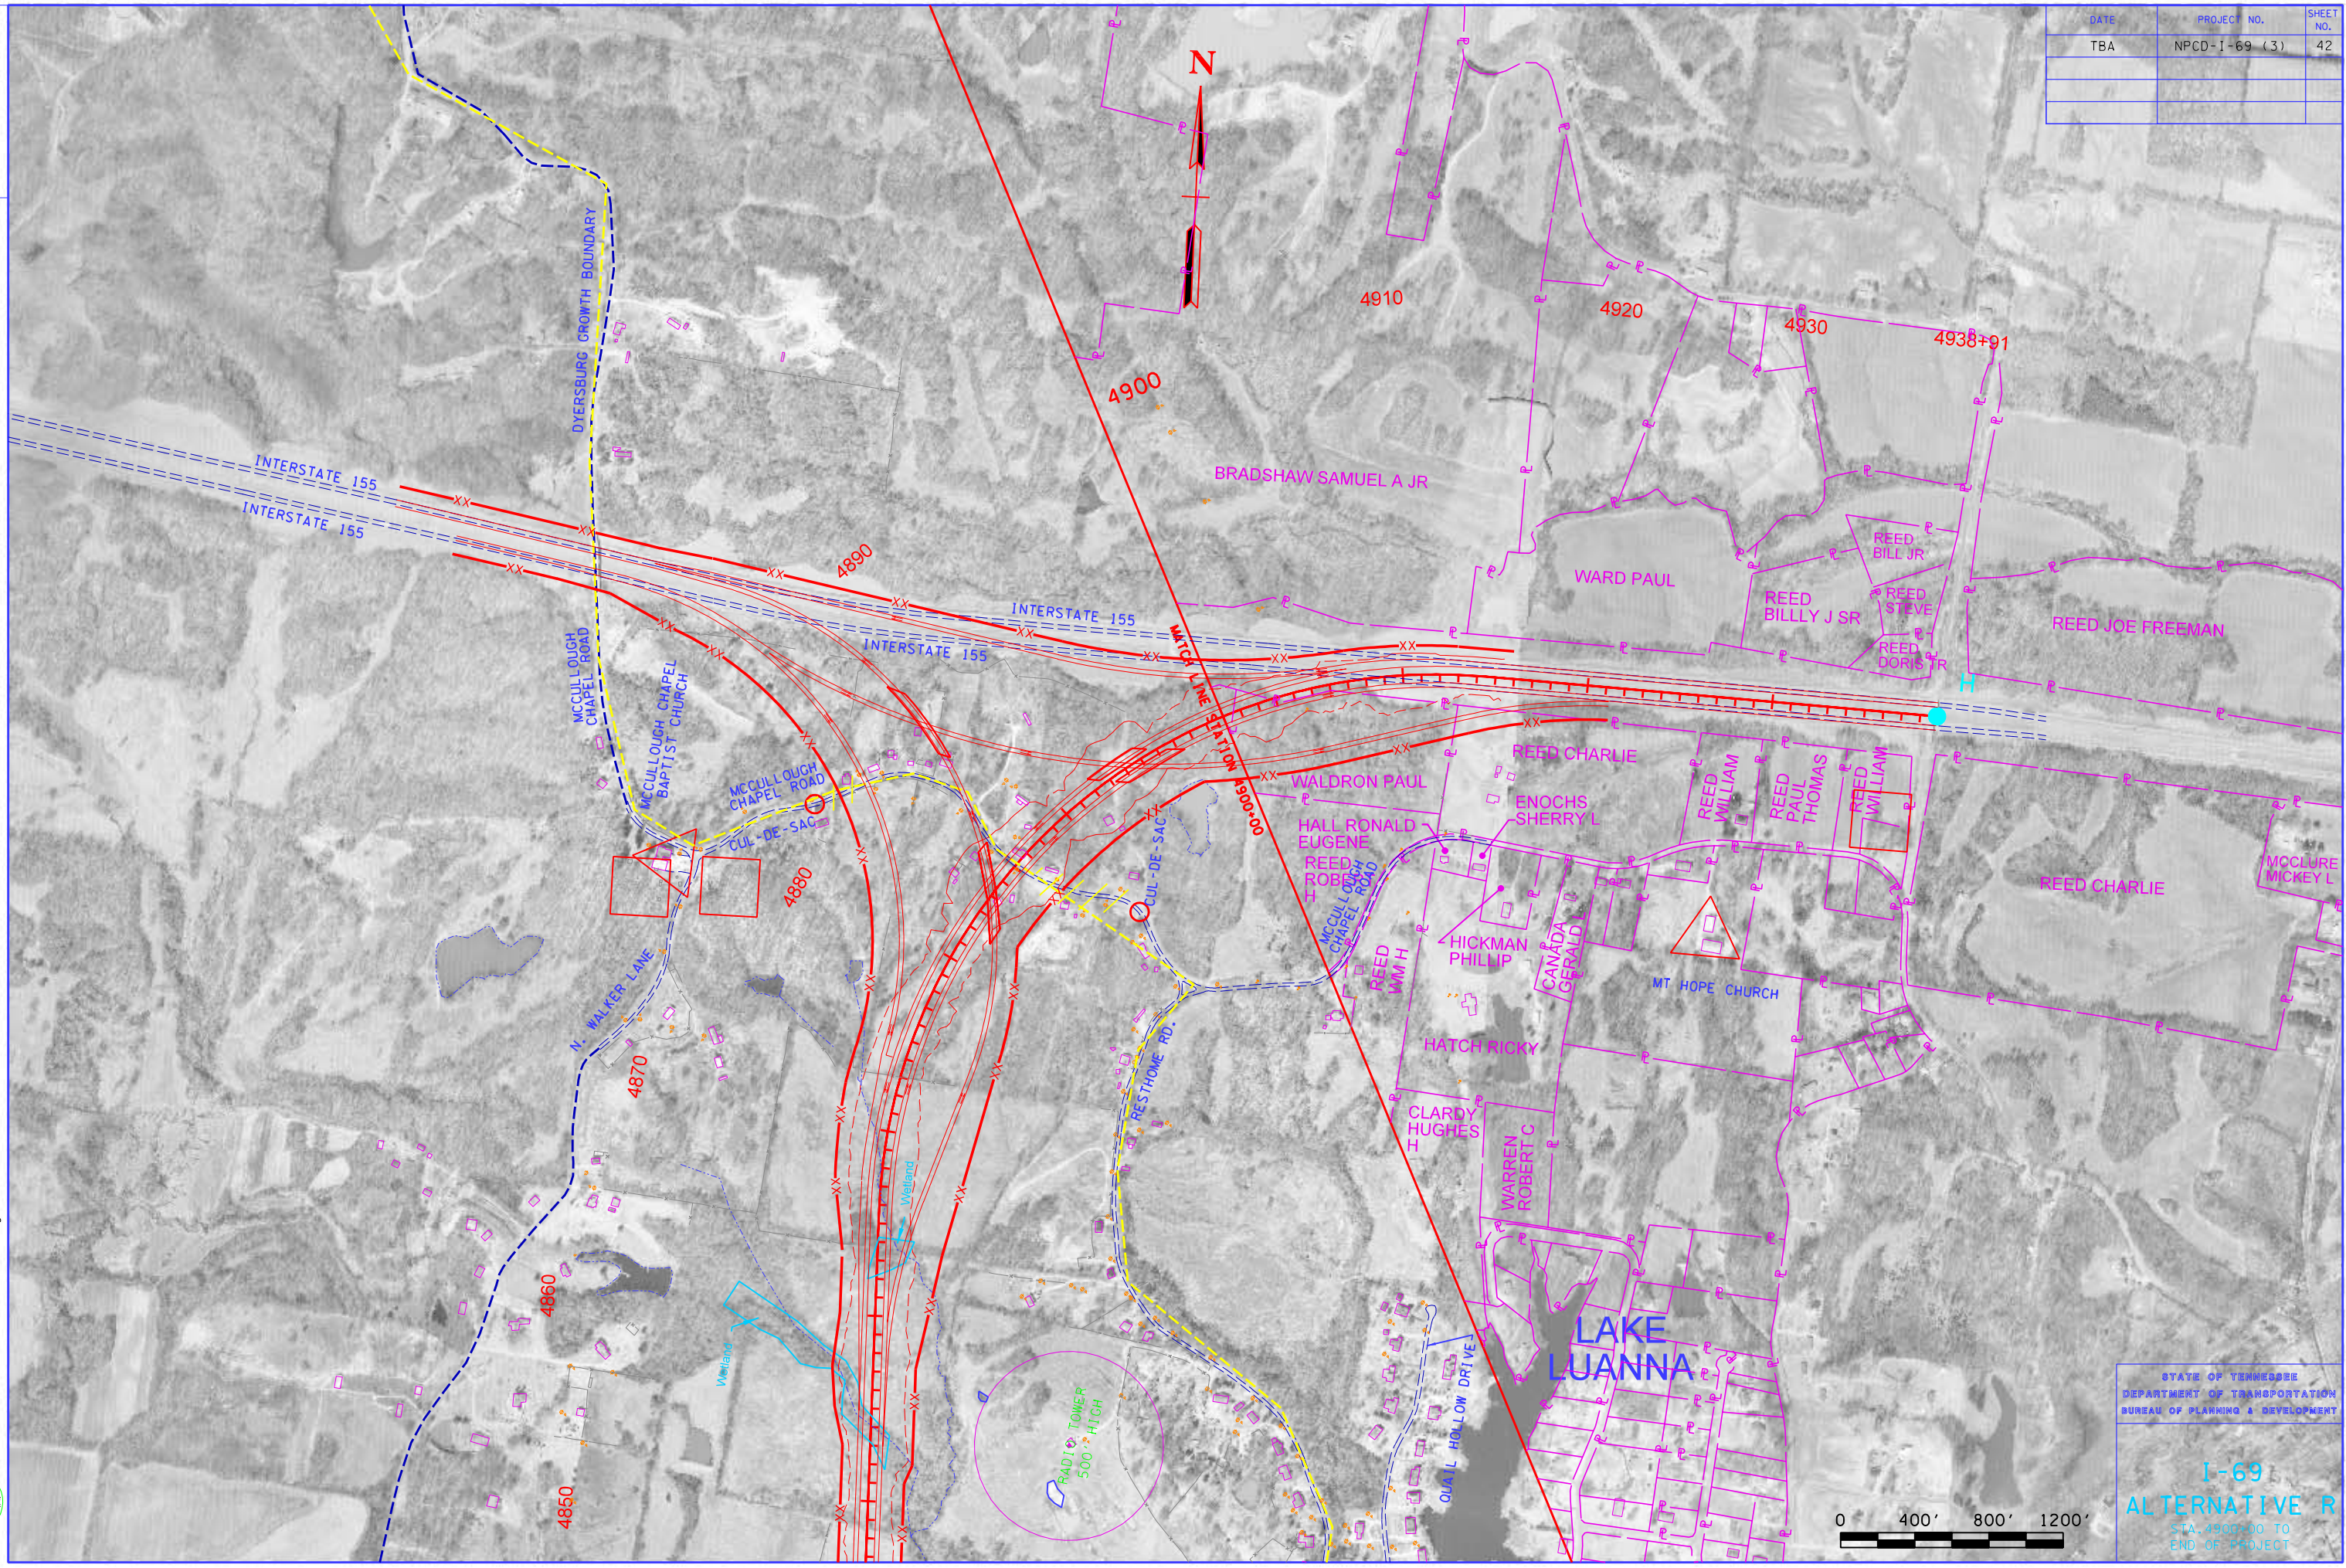

7/11/2007
 J:\ATDOT\I-69\Plan\400_42West.dgn

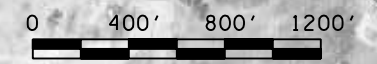

STATE OF TENNESSEE
 DEPARTMENT OF TRANSPORTATION
 BUREAU OF PLANNING & DEVELOPMENT

I-69
ALTERNATIVE R
 STA. 4900+00 TO
 END OF PROJECT