


| | | |
|------|---------------|-----------|
| DATE | PROJECT NO. | SHEET NO. |
| TBA | NPCD-1-69 (3) | 62 |
| | | |

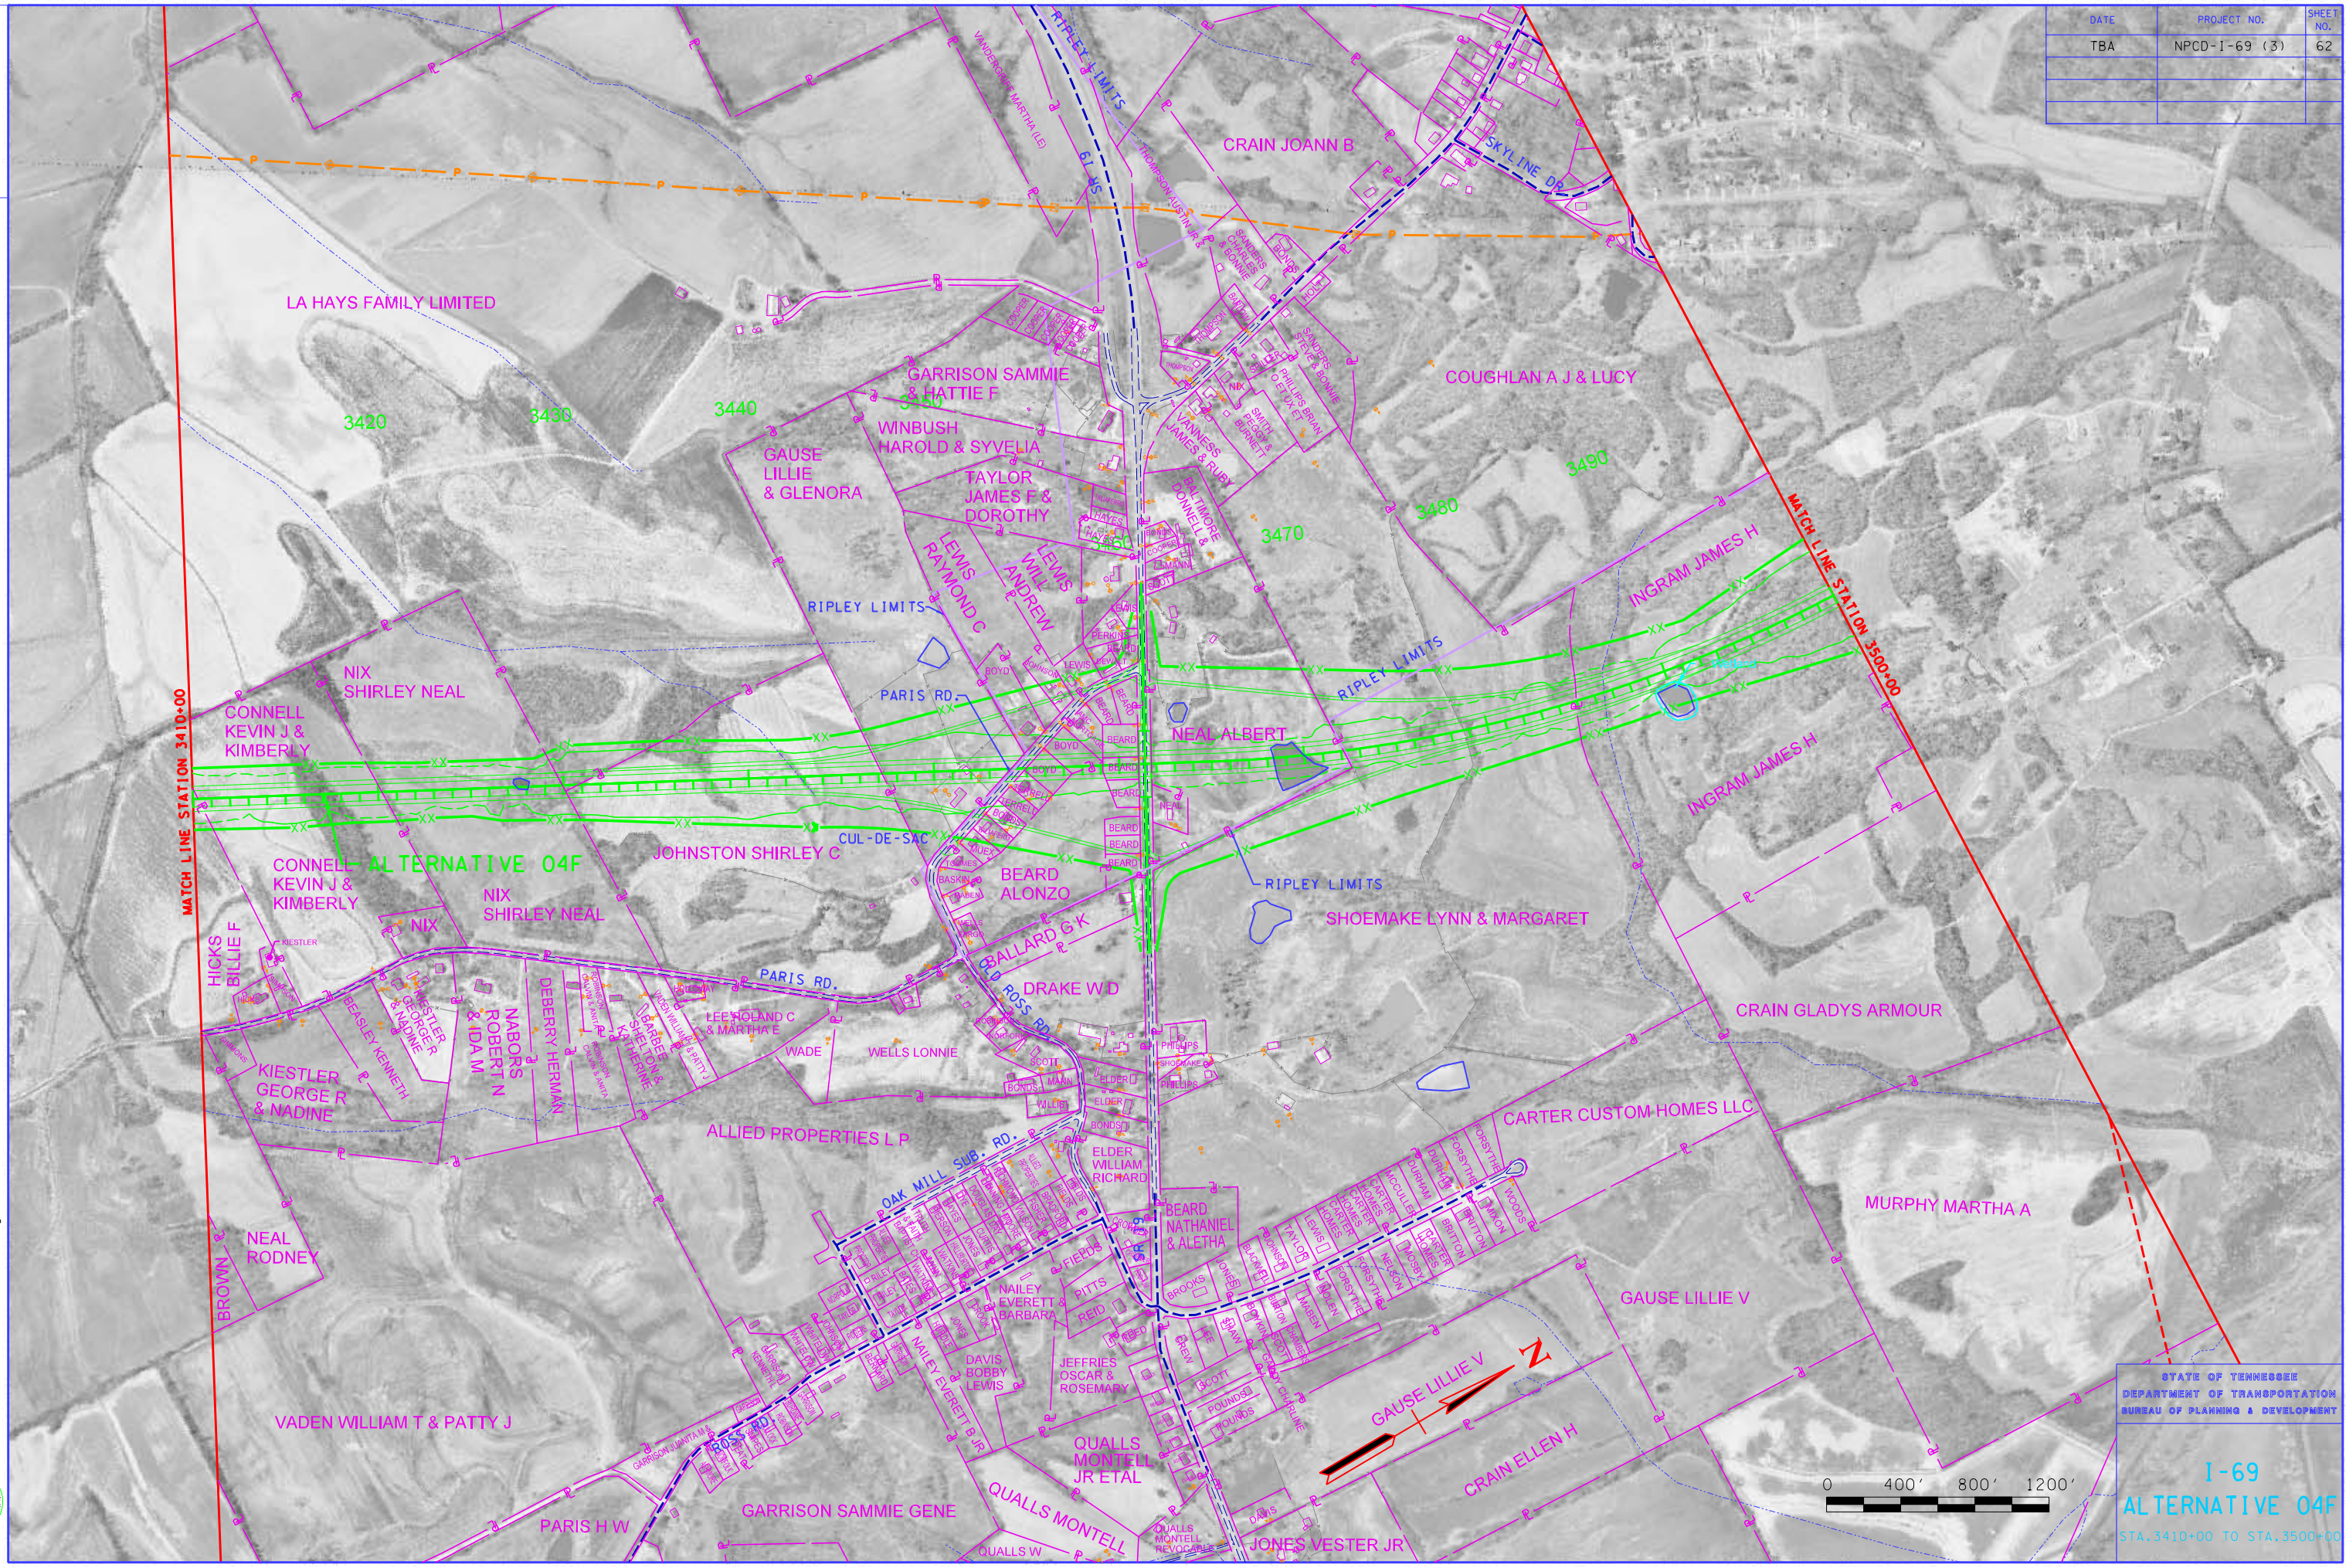

7/12/2007
J:\ATDOT\1-69\Plan\400_62East.dgn



STATE OF TENNESSEE
DEPARTMENT OF TRANSPORTATION
BUREAU OF PLANNING & DEVELOPMENT

**I-69
ALTERNATIVE 04F**
STA. 3410+00 TO STA. 3500+00