


FEDERAL PROJ. NO.	N/A
STATE PROJ. NO.	74ACIT-S2-002
COUNTY	ROBERTSON
CREATED / REVISED:	08-06-25

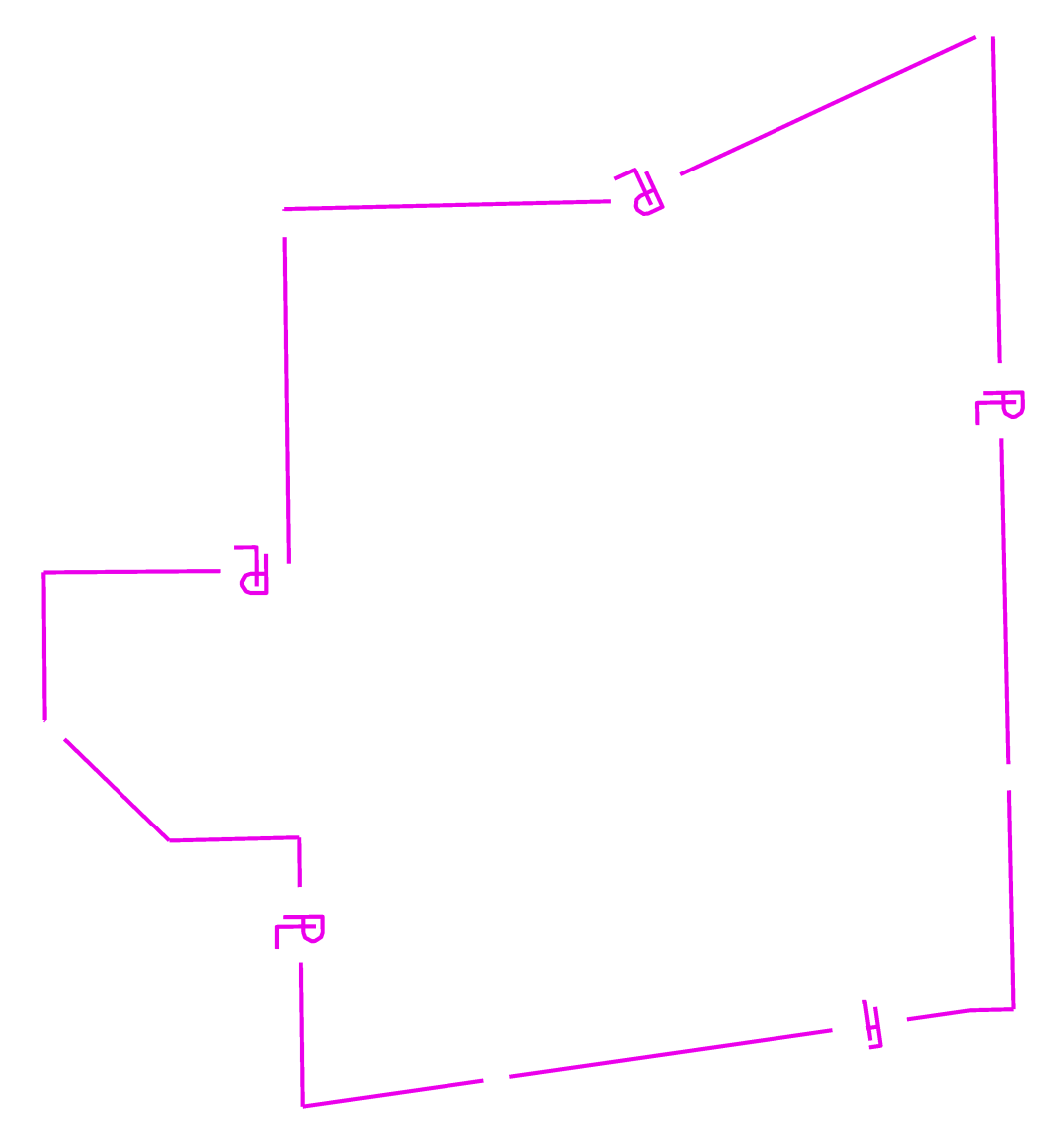


TRACT 4 INSET
NOT TO SCALE

ACQUISITION TABLE	
PRE-ACQUISITION TOTAL AREA	37.377 AC.
R.O.W. ACQUISITION	1.436 AC.
TOTAL AREA REMAINING	36.241 AC.
DRAINAGE EASEMENT	0.000 AC.
SLOPE EASEMENT	0.000 AC.
CONSTRUCTION EASEMENT	0.890 AC.
LOSS OF ACCESS	0.256 AC.
SEPTIC SYSTEM	NO
CONTROLLED-ACCESS	NO
OTHER	N/A

LEGEND	
SYMBOL	ACQUISITION TYPE
	FEE ACQUISITION
	PERMANENT DRAINAGE EASEMENT
	PERMANENT SLOPE EASEMENT
	TEMPORARY CONSTRUCTION EASEMENT


TRACT 4
LLNO1, LLC

SCALE	1" = 50'
-------	----------

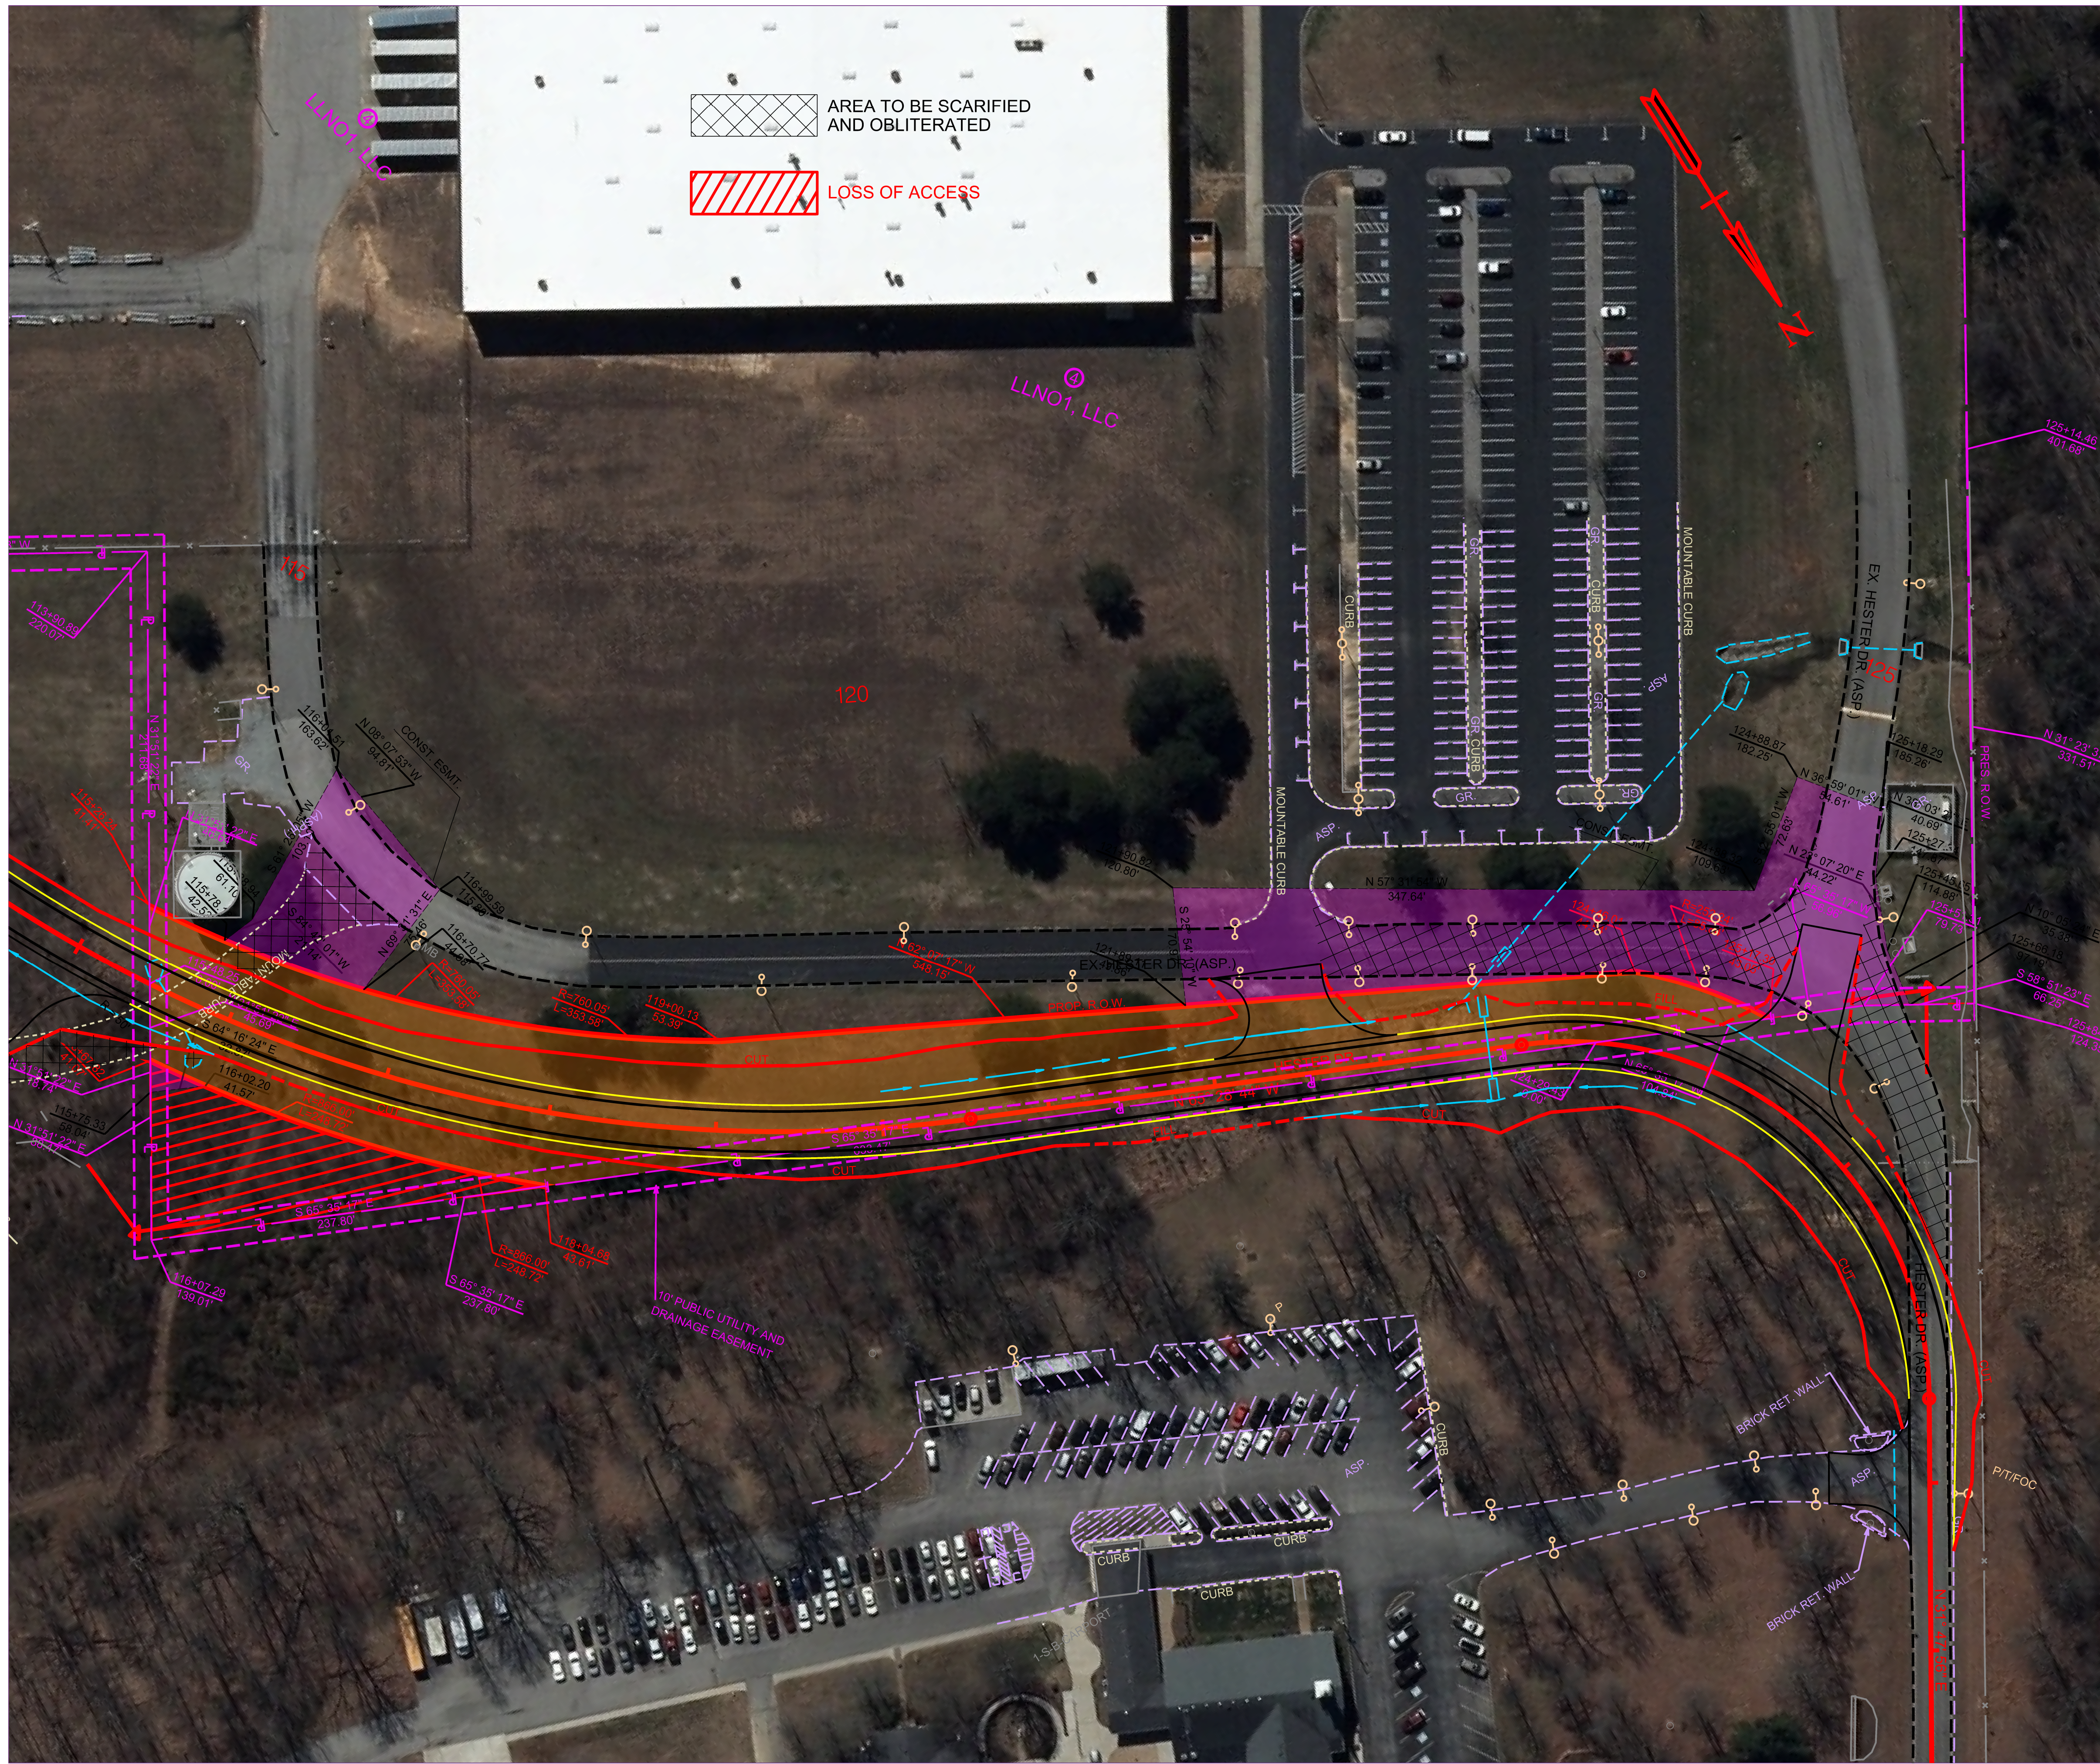

 AREA TO BE SCARIFIED AND OBLITERATED
 LOSS OF ACCESS

FEDERAL PROJ. NO.	N/A
STATE PROJ. NO.	74ACIT-S2-002
COUNTY	ROBERTSON
CREATED / REVISED:	08-06-25

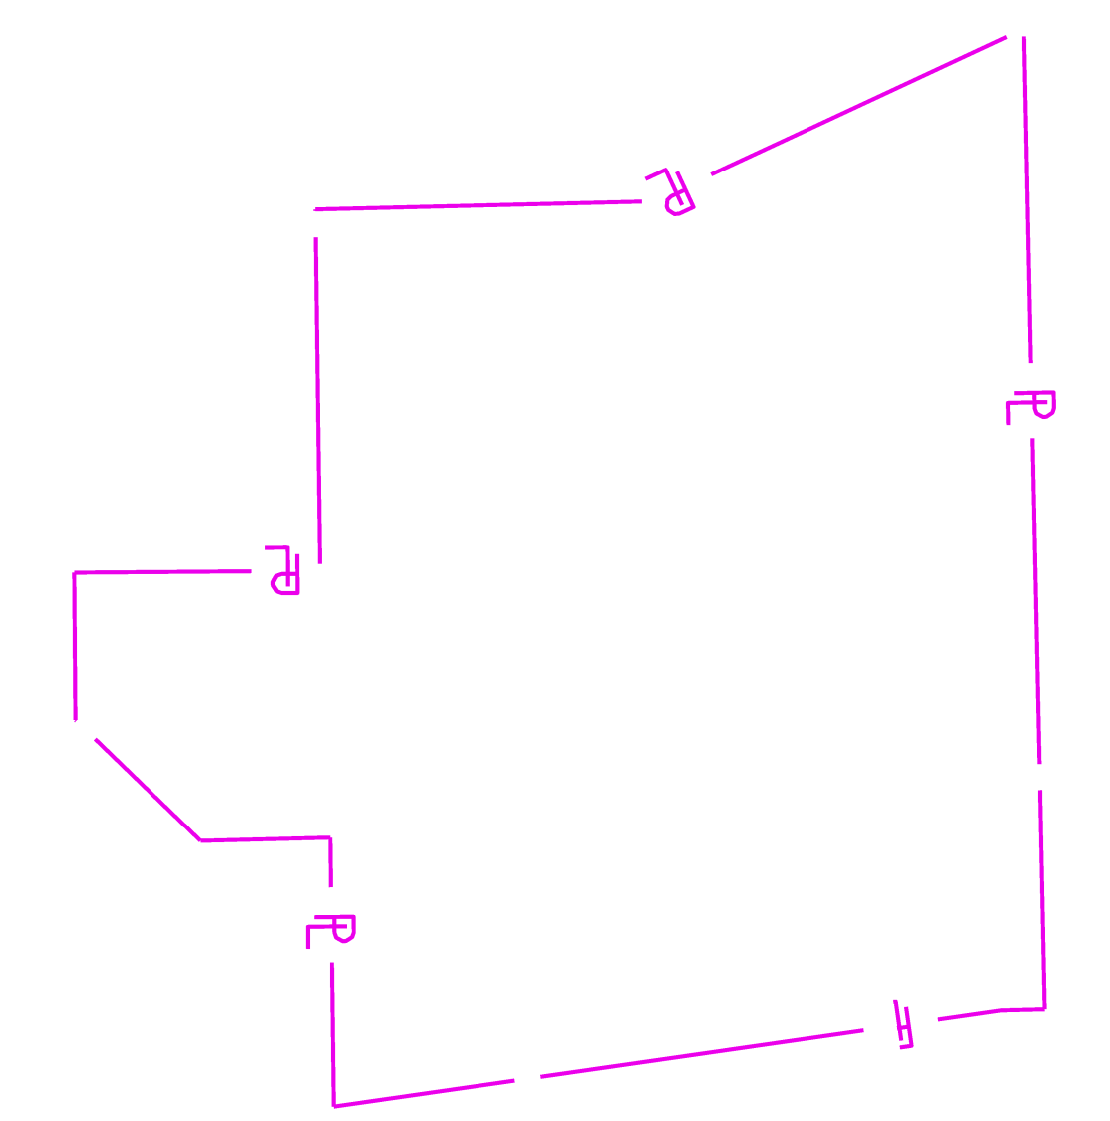
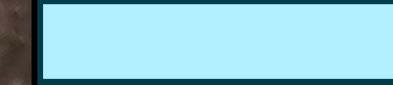




TRACT 4 INSET
NOT TO SCALE

ACQUISITION TABLE

PRE-ACQUISITION TOTAL AREA	37.377 AC.
R.O.W. ACQUISITION	1.436 AC.
TOTAL AREA REMAINING	36.241 AC.
DRAINAGE EASEMENT	0.000 AC.
SLOPE EASEMENT	0.000 AC.
CONSTRUCTION EASEMENT	0.890 AC.
LOSS OF ACCESS	0.256 AC.
SEPTIC SYSTEM	NO
CONTROLLED-ACCESS	NO
OTHER	N/A


LEGEND

SYMBOL	ACQUISITION TYPE
	FEE ACQUISITION
	PERMANENT DRAINAGE EASEMENT
	PERMANENT SLOPE EASEMENT
	TEMPORARY CONSTRUCTION EASEMENT


TRACT 4
LLNO1, LLC

SCALE 1" = 50'

FEDERAL PROJ. NO.	N/A
STATE PROJ. NO.	74ACIT-S2-002
COUNTY	ROBERTSON
CREATED / REVISED:	08-06-25

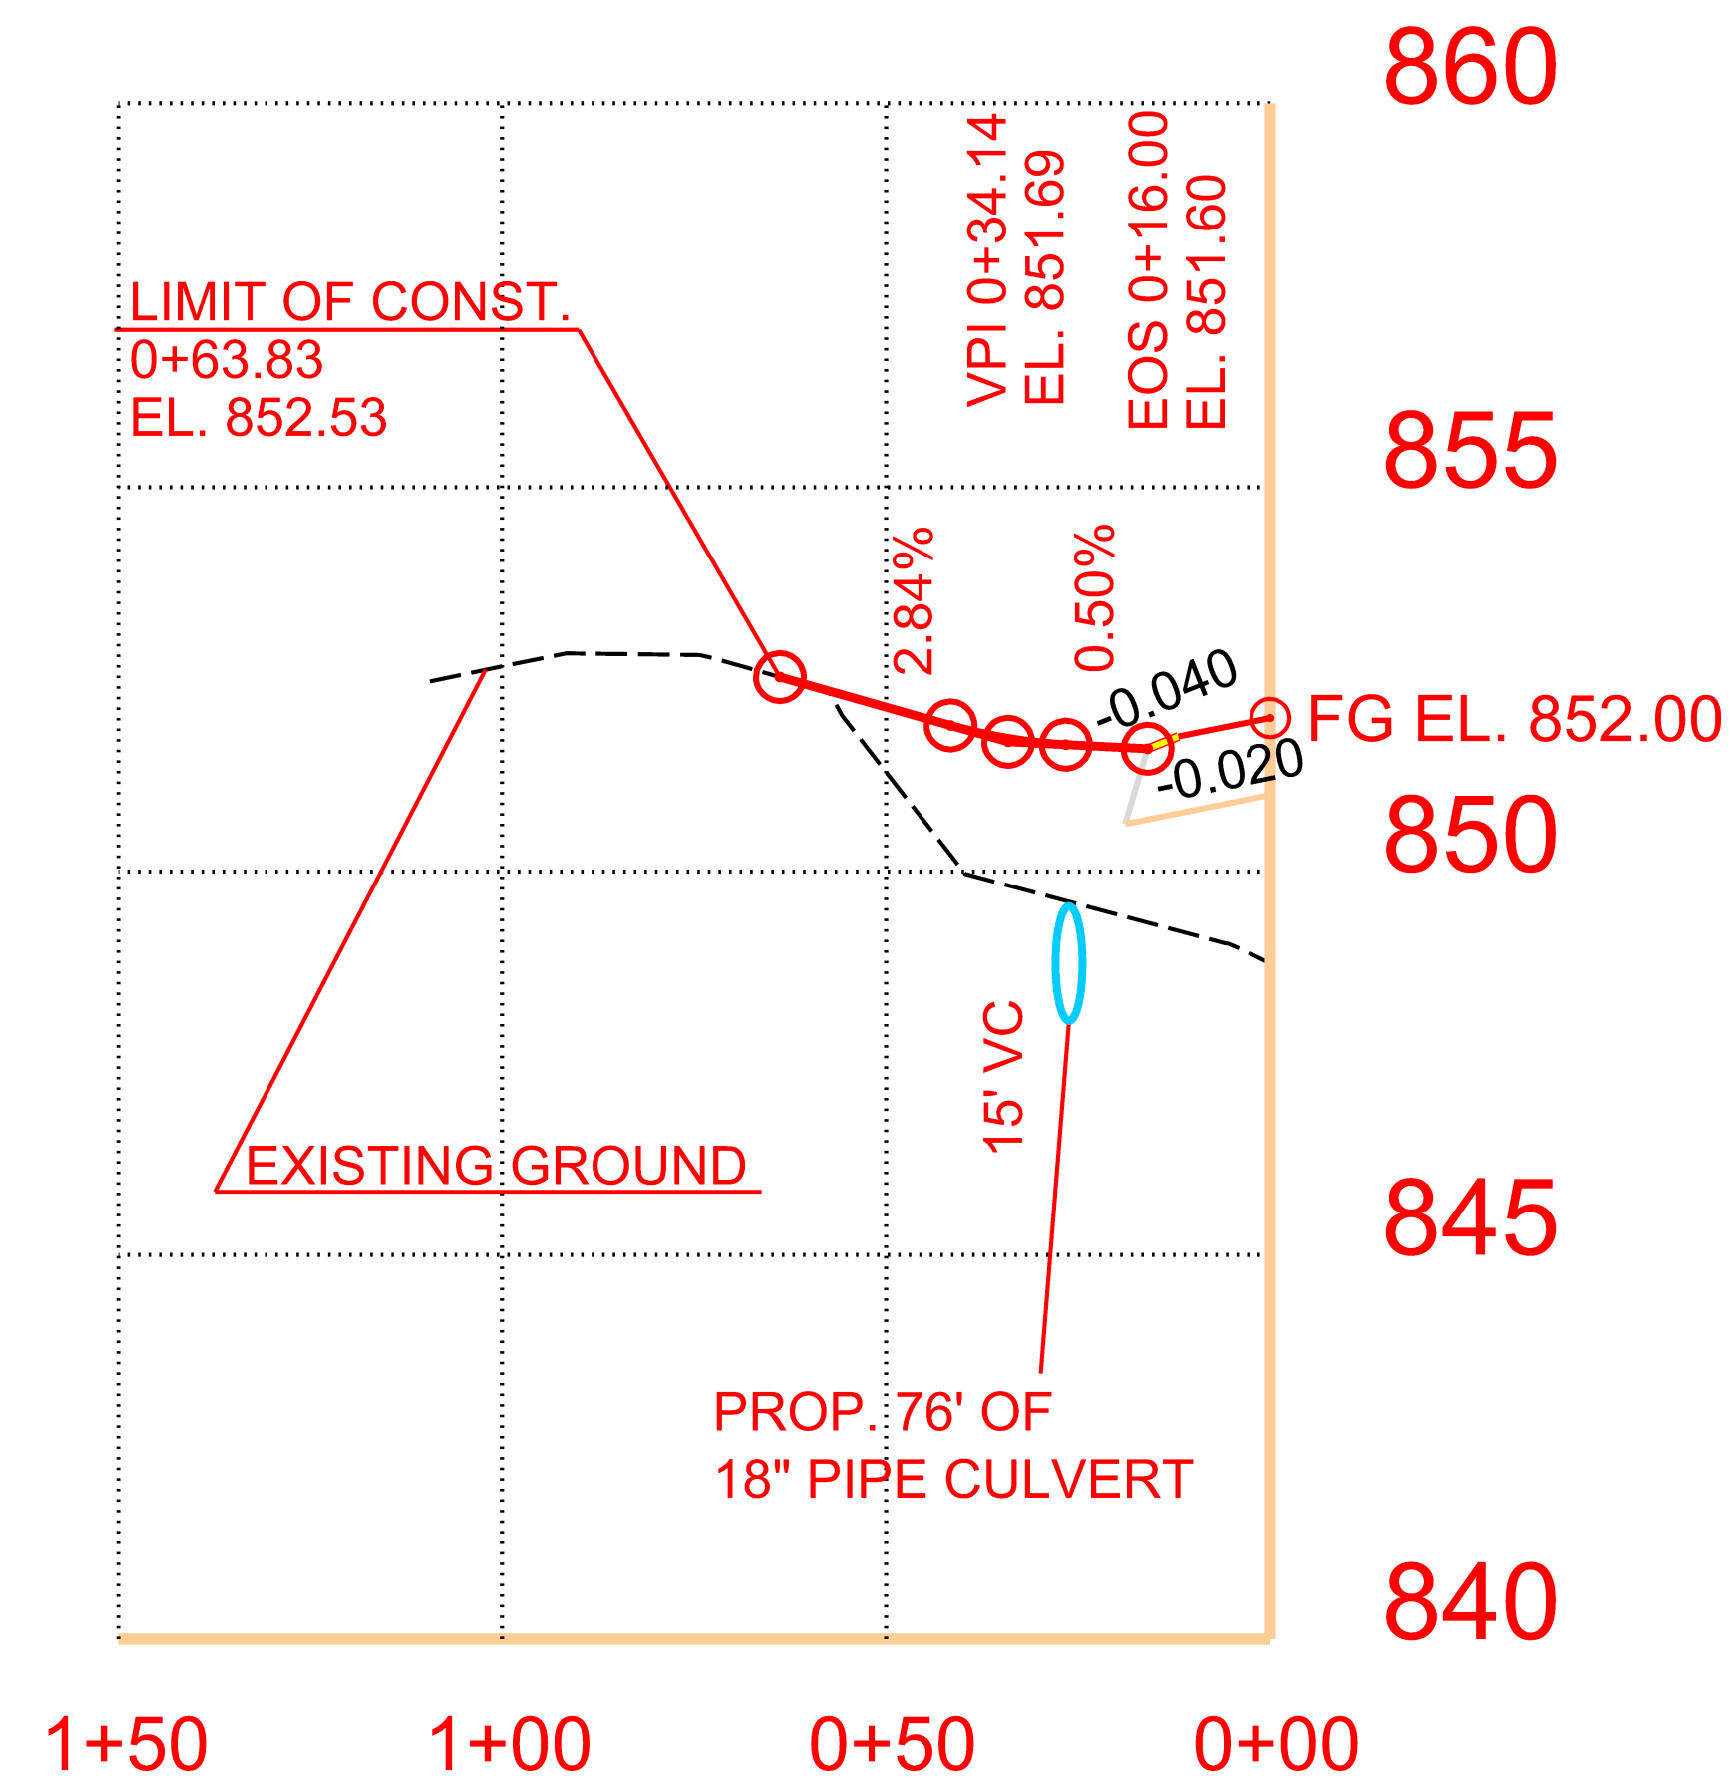


46' BUS. ENT. LT. 122+49.30
TRACT NO. 4

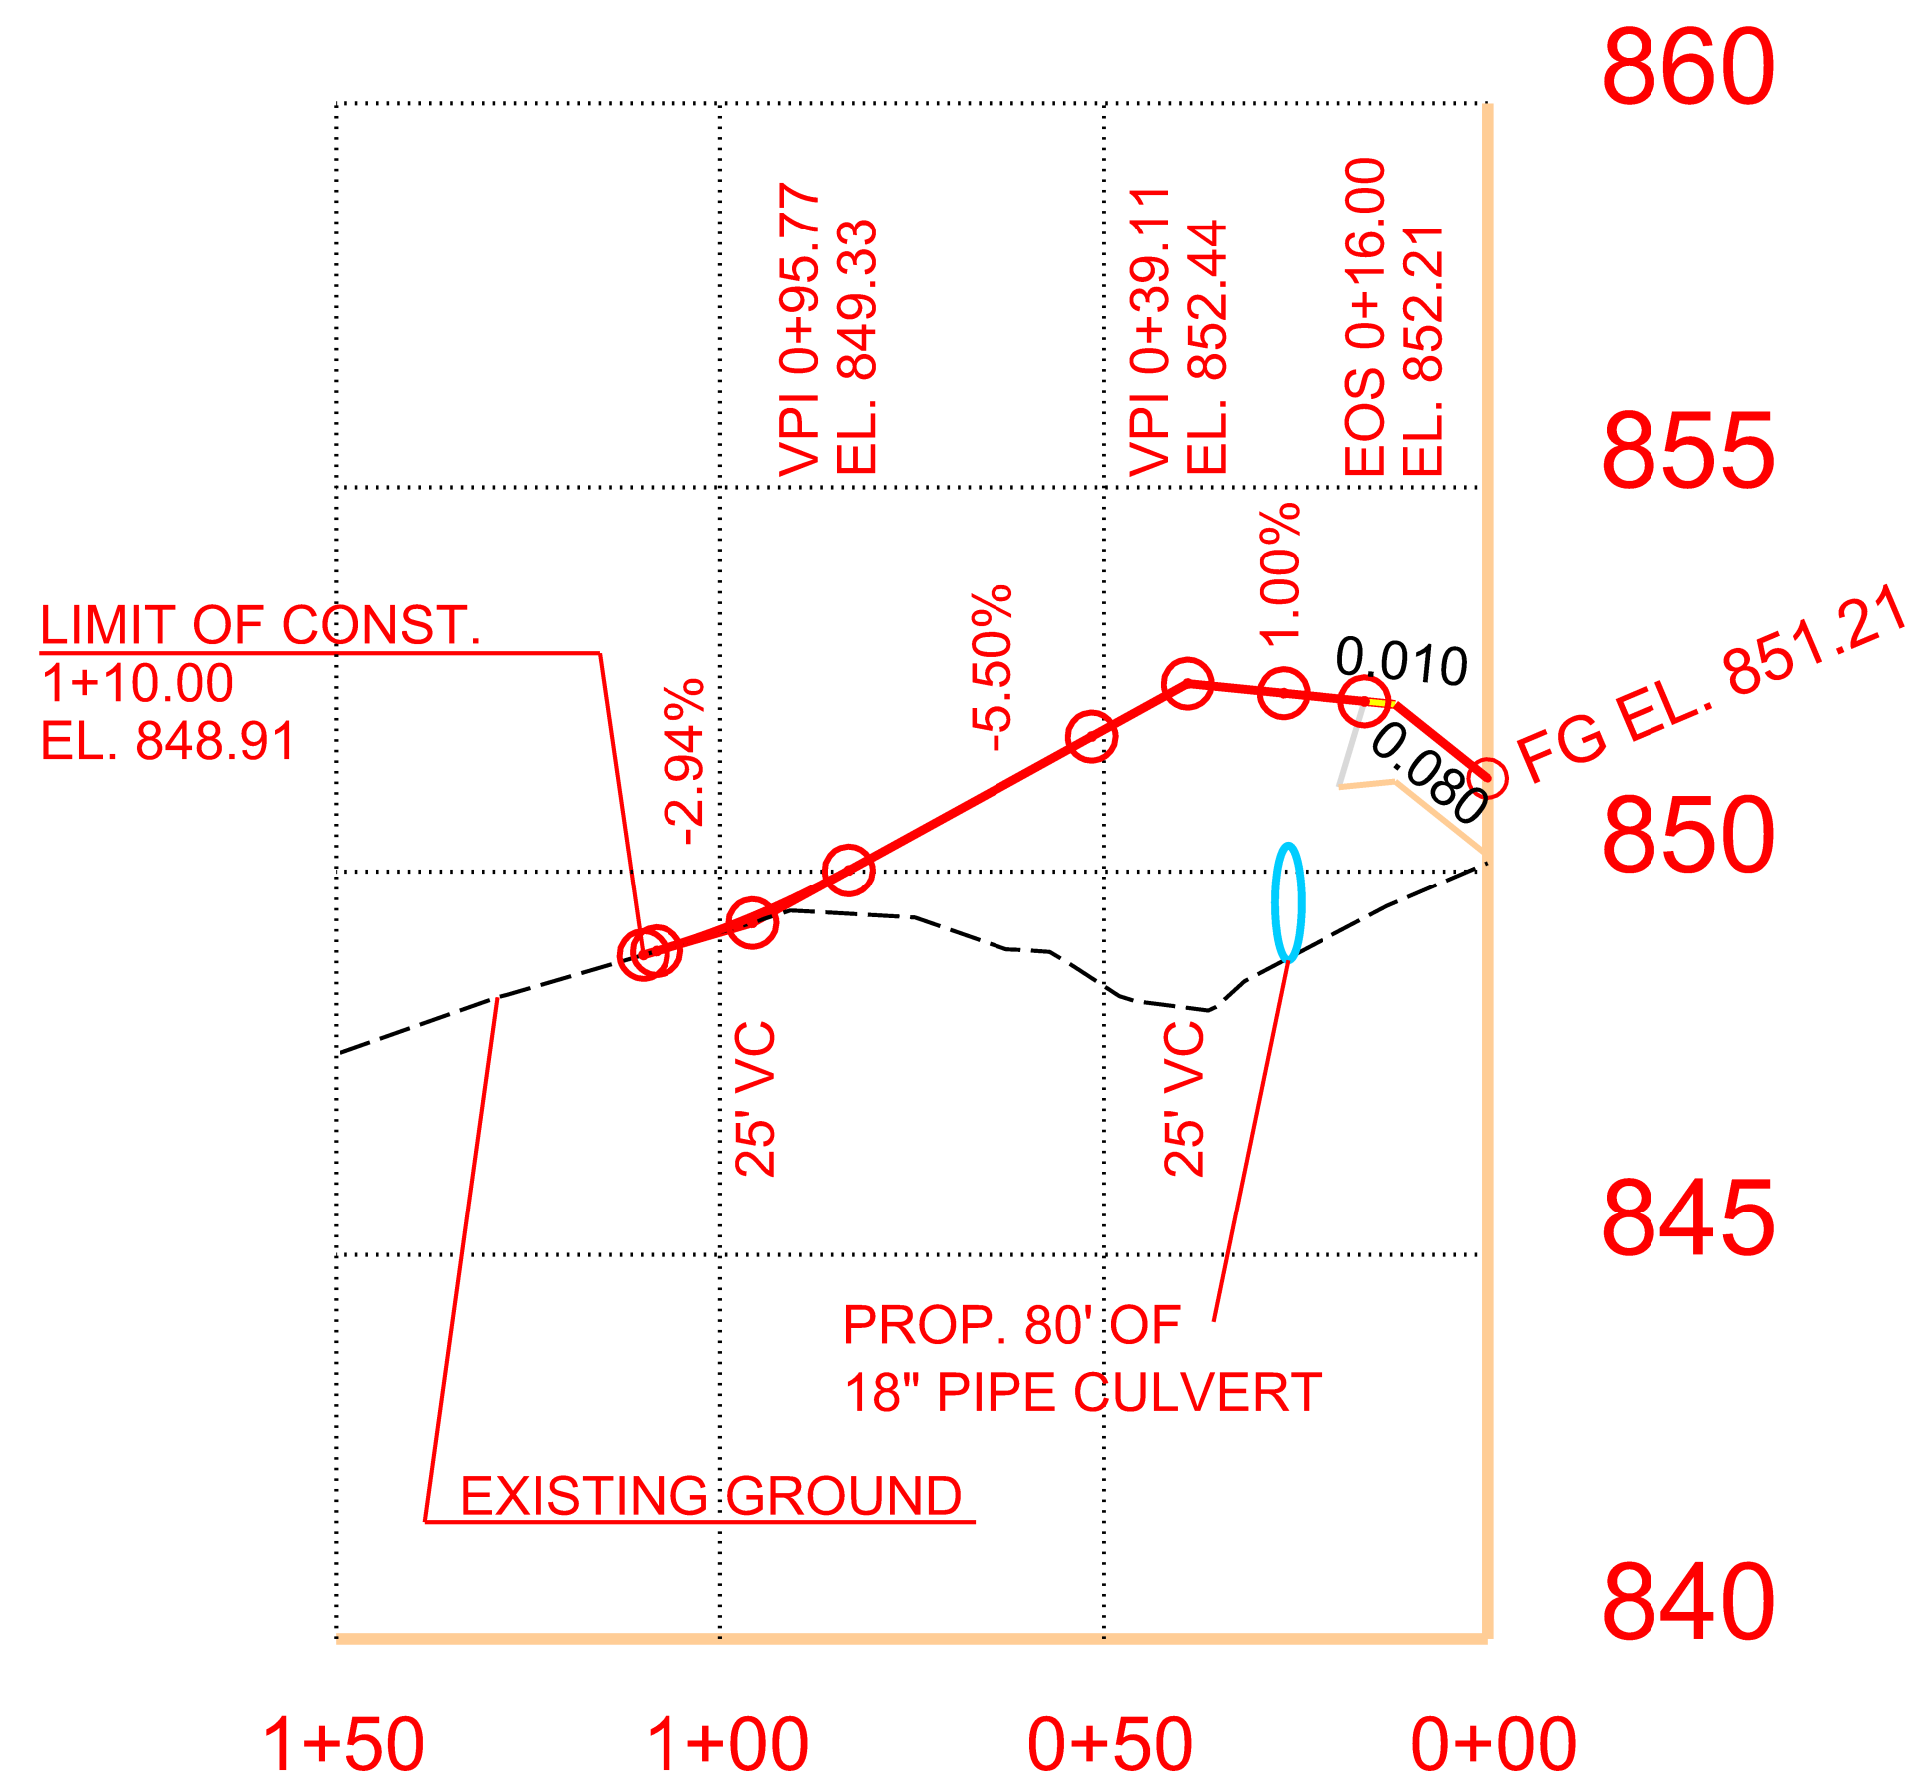


36' BUS. ENT. LT. 125+35.01
TRACT NO. 4

TRACT 4
LLN01, LLC

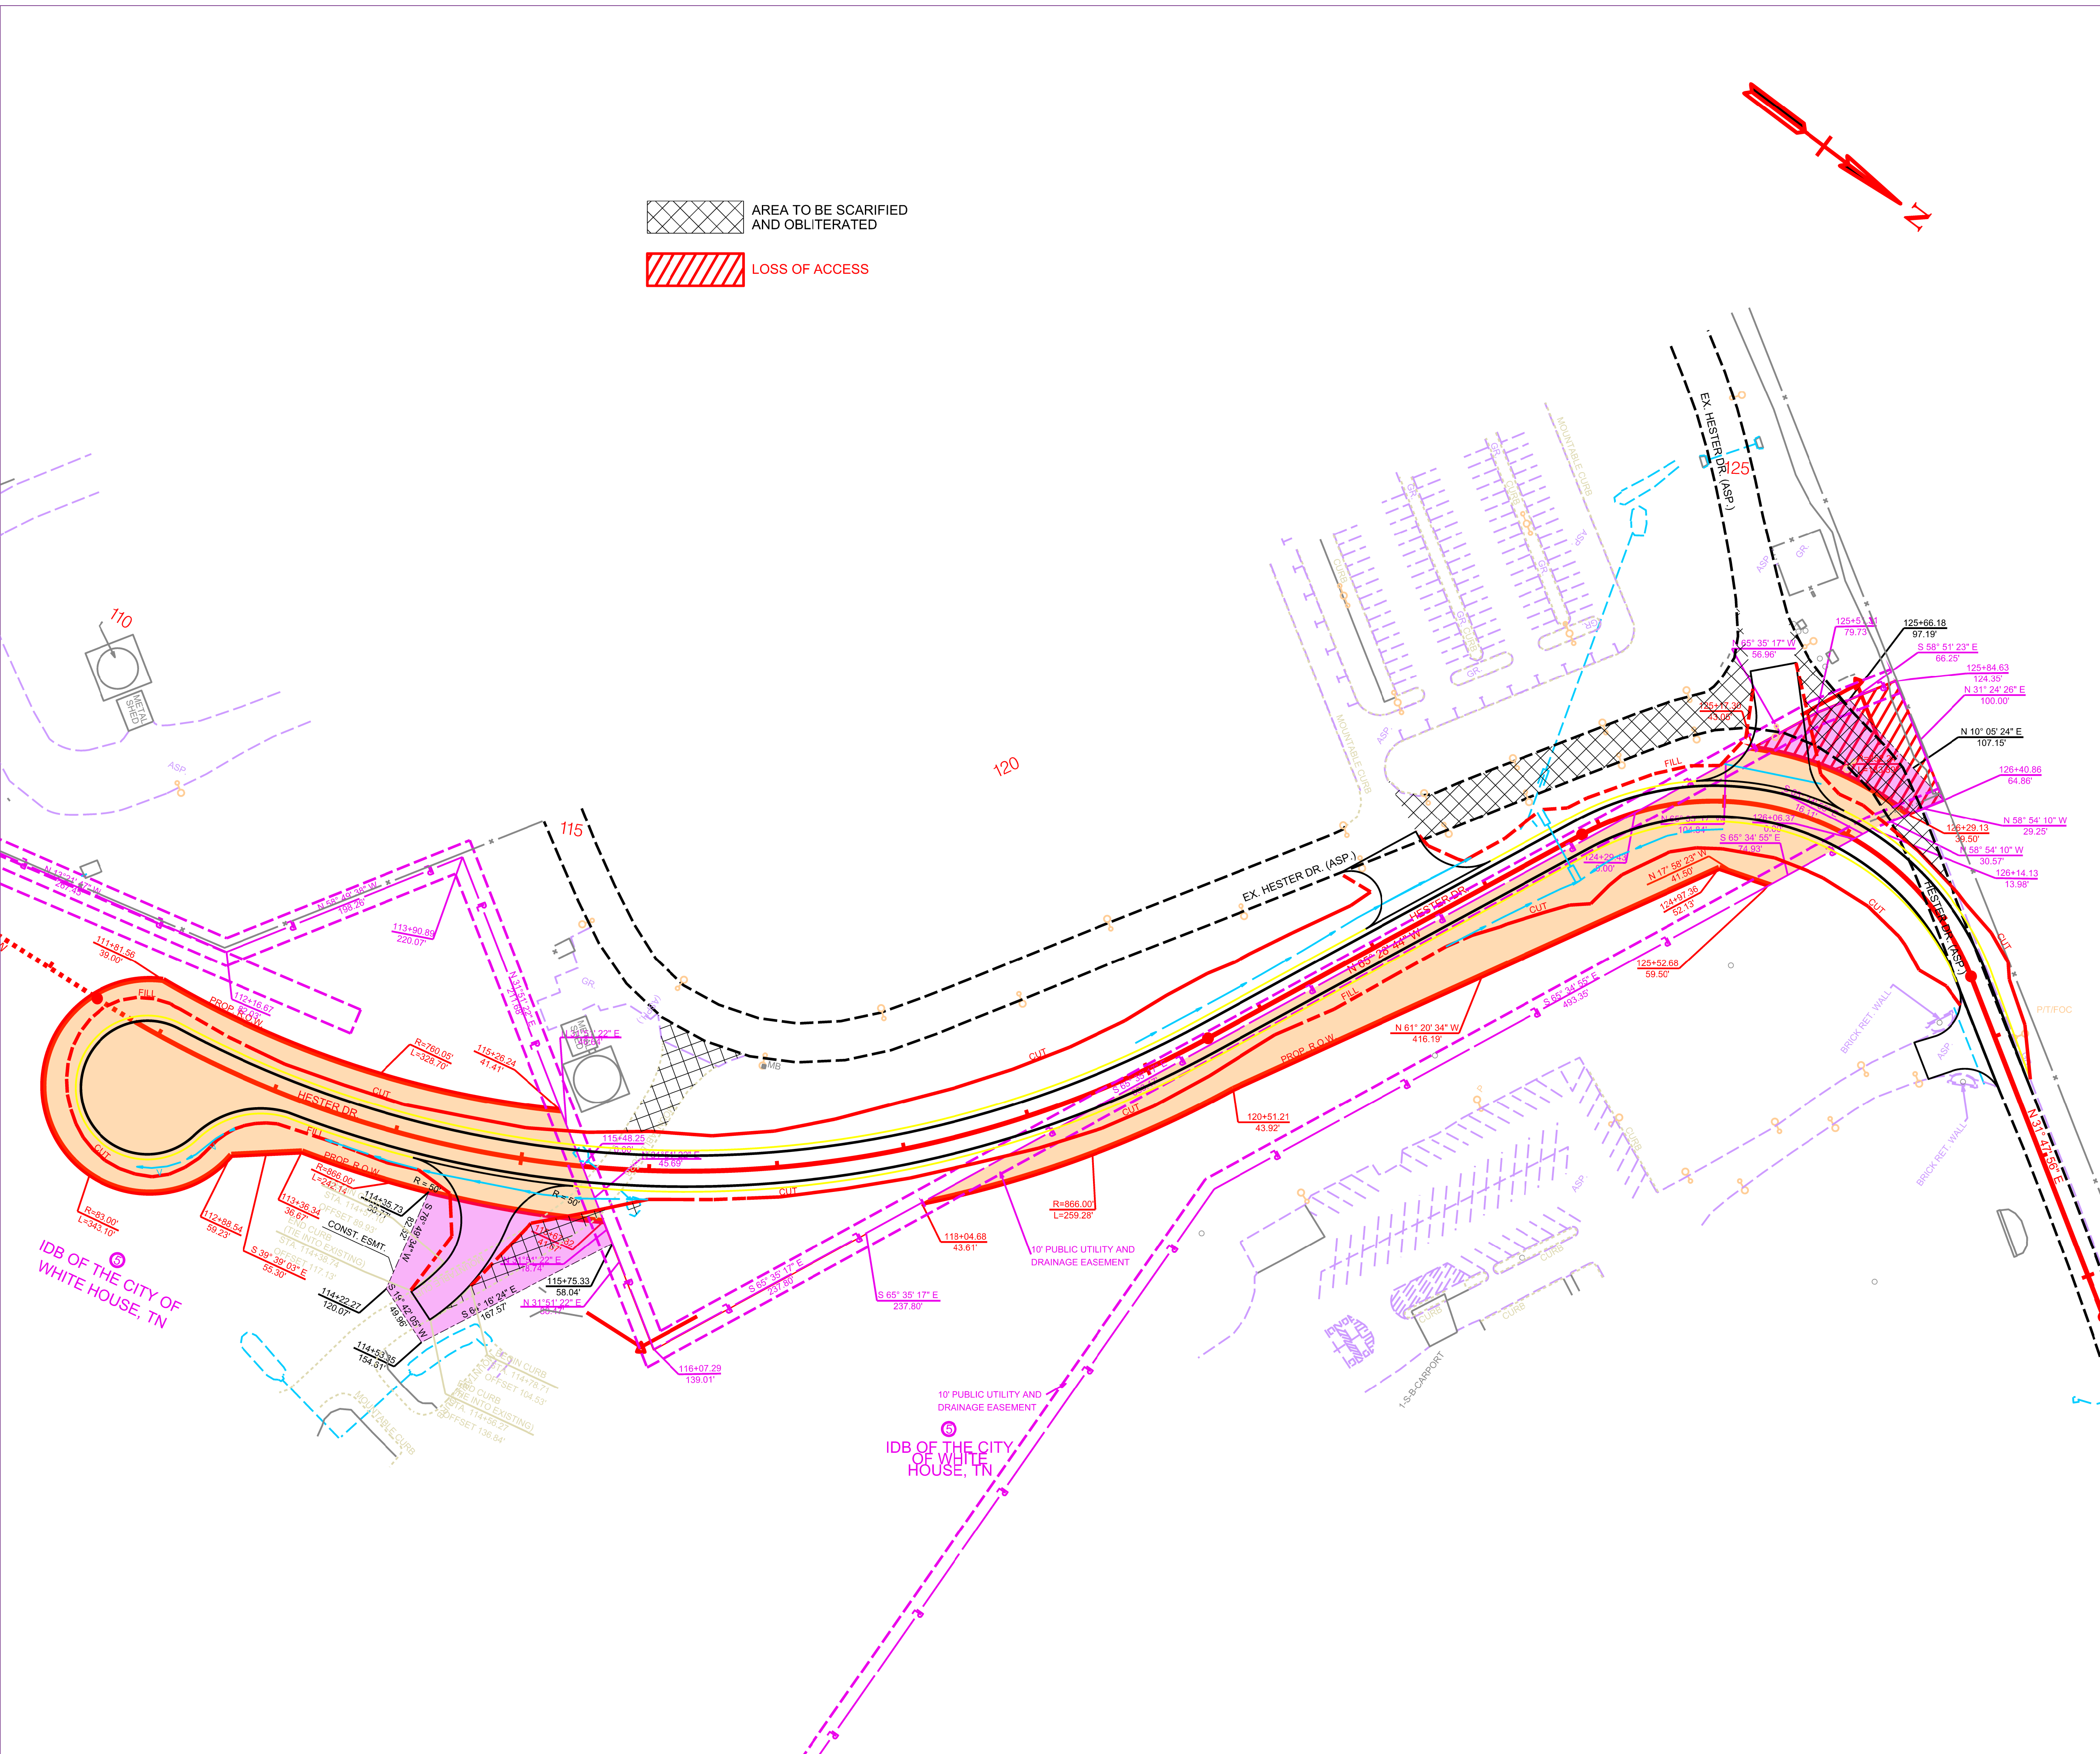
 




 AREA TO BE SCARIFIED AND OBLITERATED
 LOSS OF ACCESS

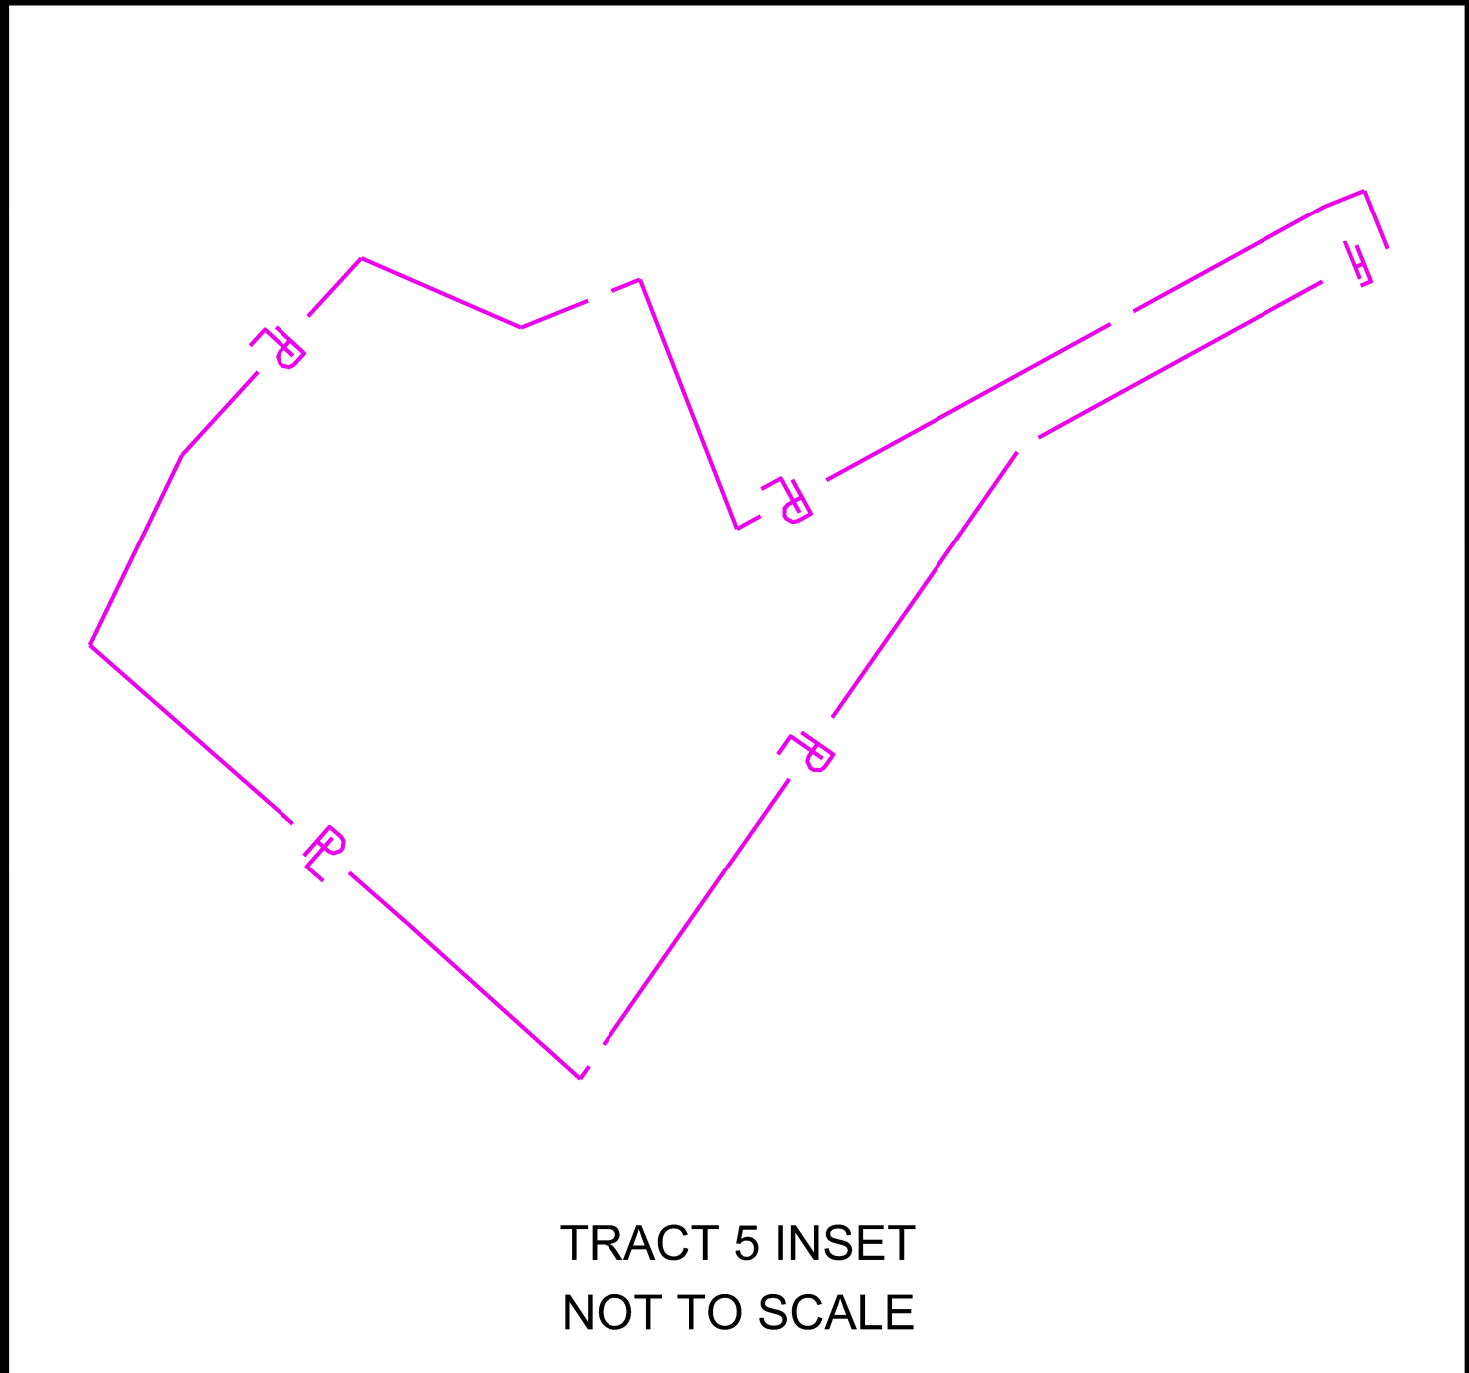FEDERAL PROJ. NO.	N/A
STATE PROJ. NO.	74ACIT-S2-002
COUNTY	ROBERTSON
CREATED / REVISED:	02-23-26




ACQUISITION TABLE	
PRE-ACQUISITION TOTAL AREA	22.584 AC.
R.O.W. ACQUISITION	1.905 AC.
TOTAL AREA REMAINING	20.679 AC.
DRAINAGE EASEMENT	0.000 AC.
SLOPE EASEMENT	0.000 AC.
CONSTRUCTION EASEMENT	0.370 AC.
LOSS OF ACCESS	0.160 AC.
SEPTIC SYSTEM	NO
CONTROLLED-ACCESS	NO
OTHER	N/A


LEGEND	
SYMBOL	ACQUISITION TYPE
	FEE ACQUISITION
	PERMANENT DRAINAGE EASEMENT
	PERMANENT SLOPE EASEMENT
	TEMPORARY CONSTRUCTION EASEMENT

TRACT 5
IDB OF THE CITY OF
WHITE HOUSE, TN

SCALE	1" = 65'
-------	----------

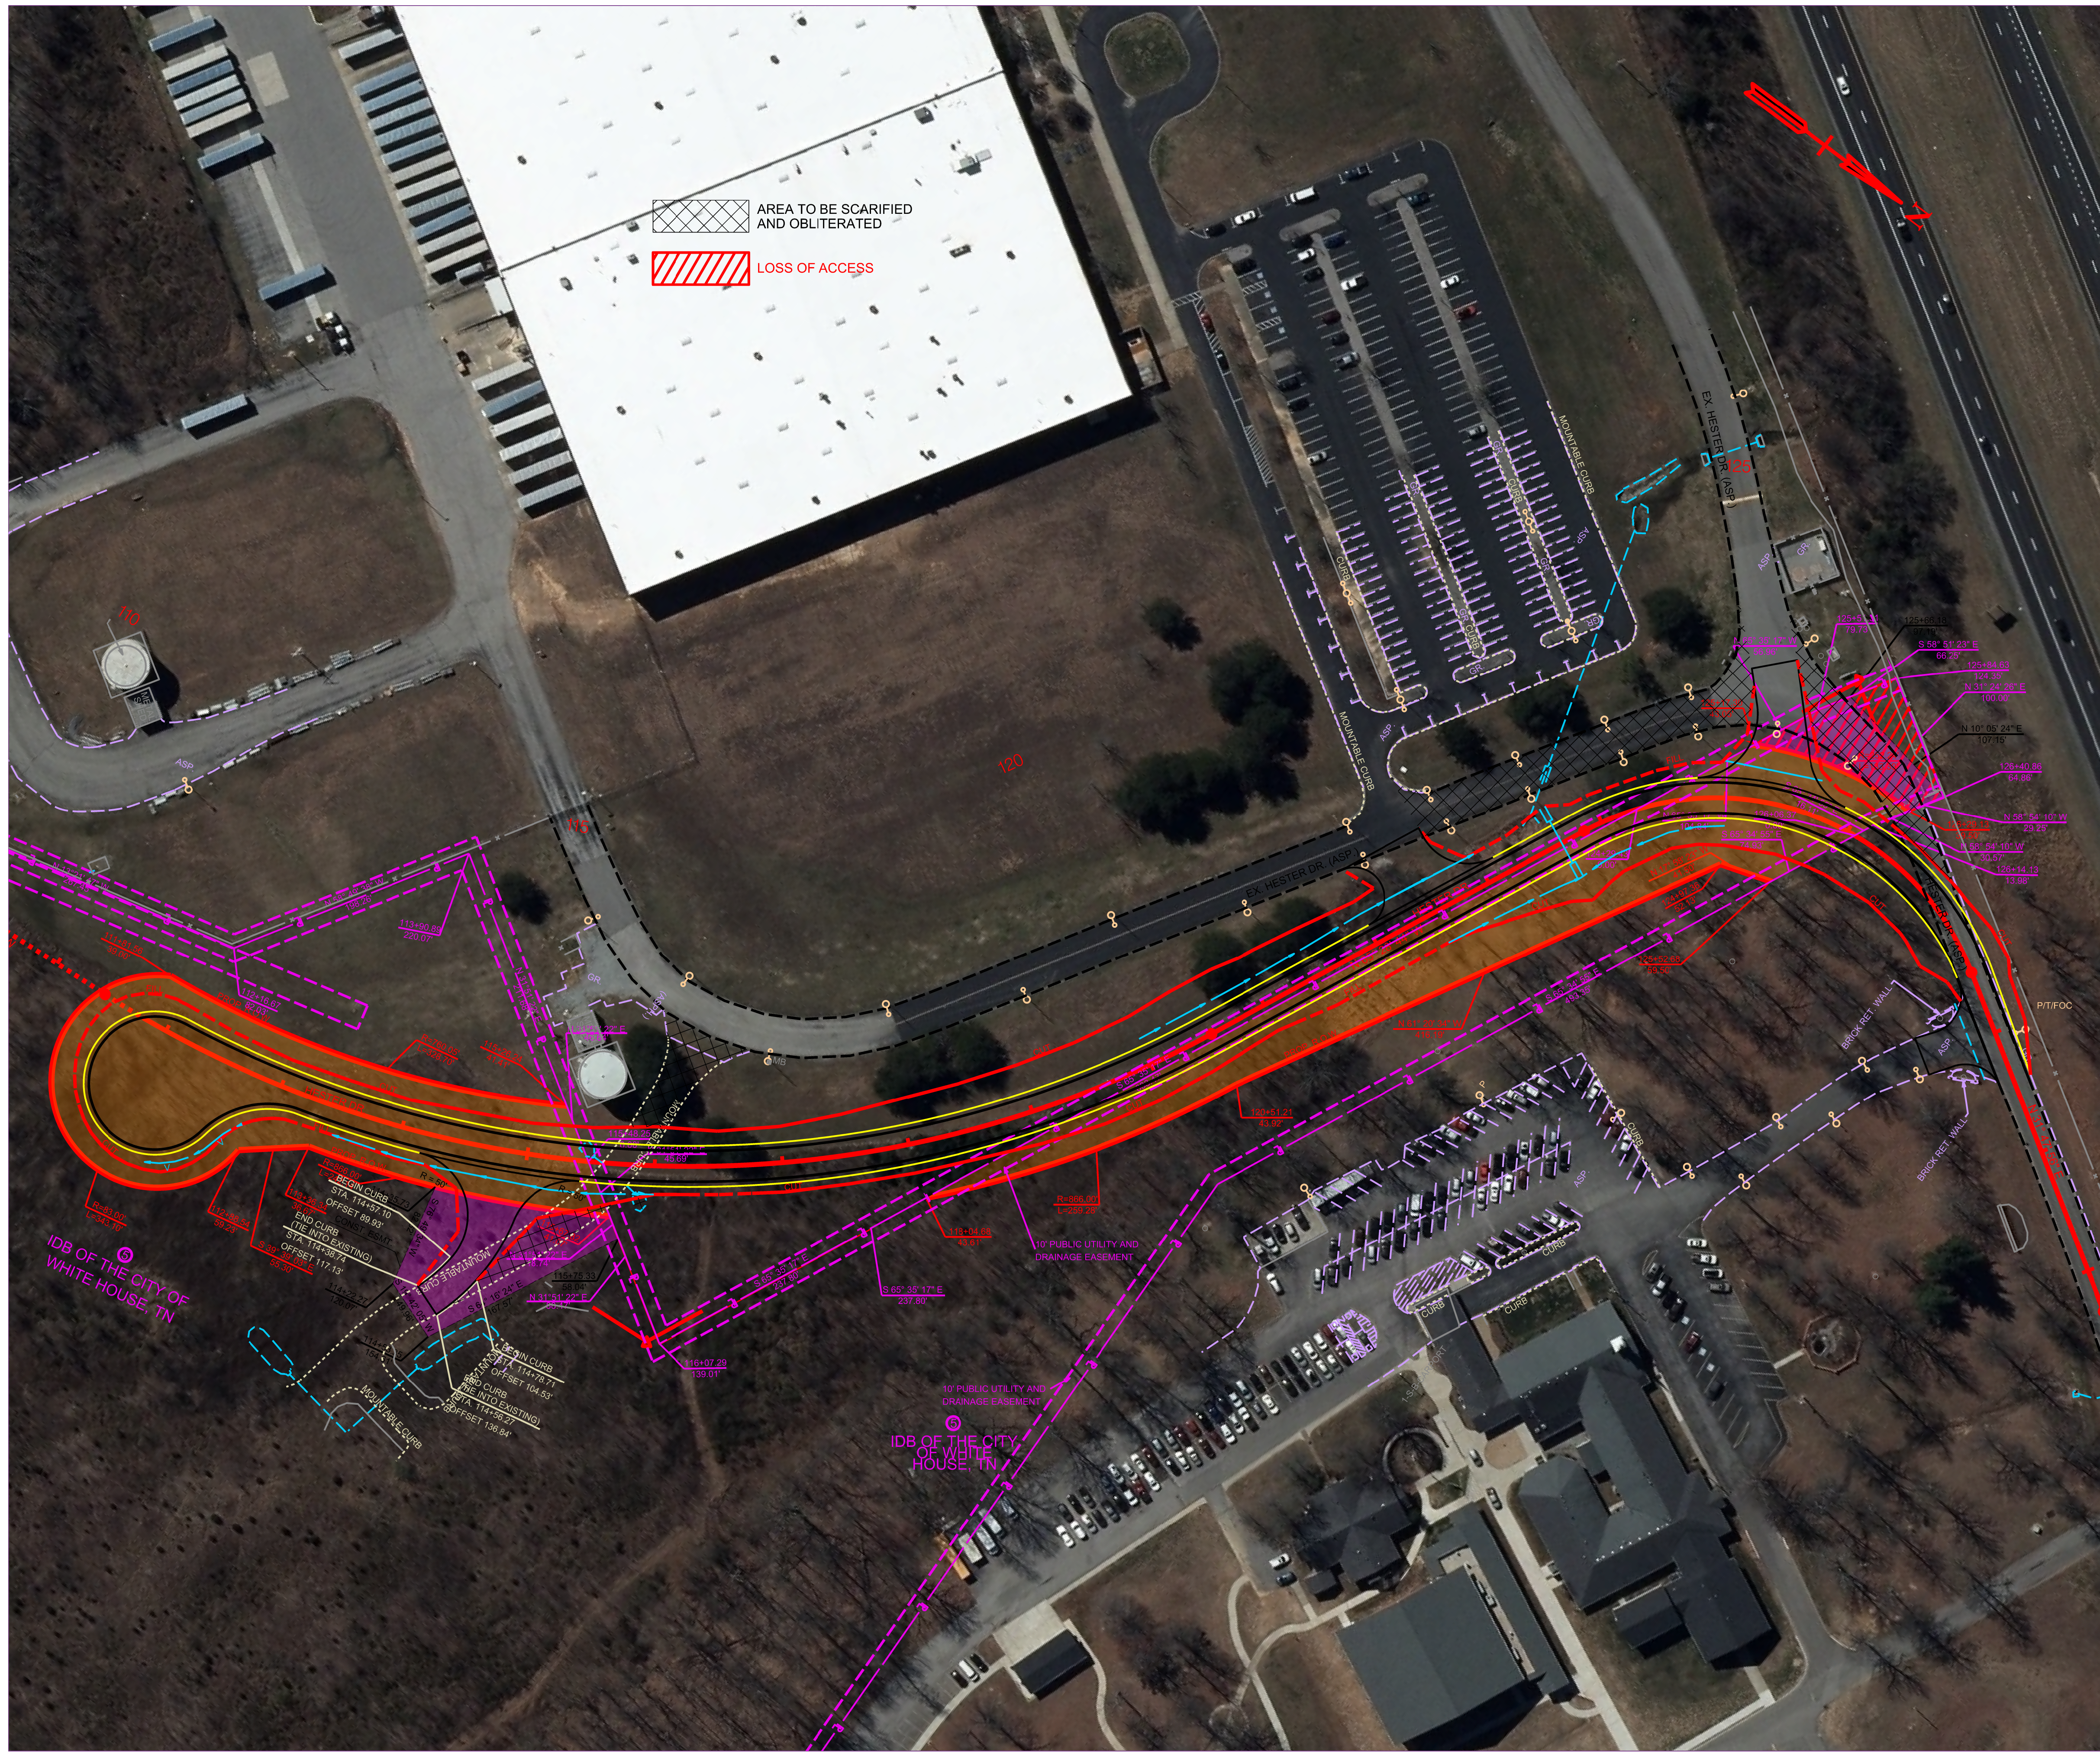

FEDERAL PROJ. NO.	N/A
STATE PROJ. NO.	74ACIT-S2-002
COUNTY	ROBERTSON
CREATED / REVISED:	02-23-26

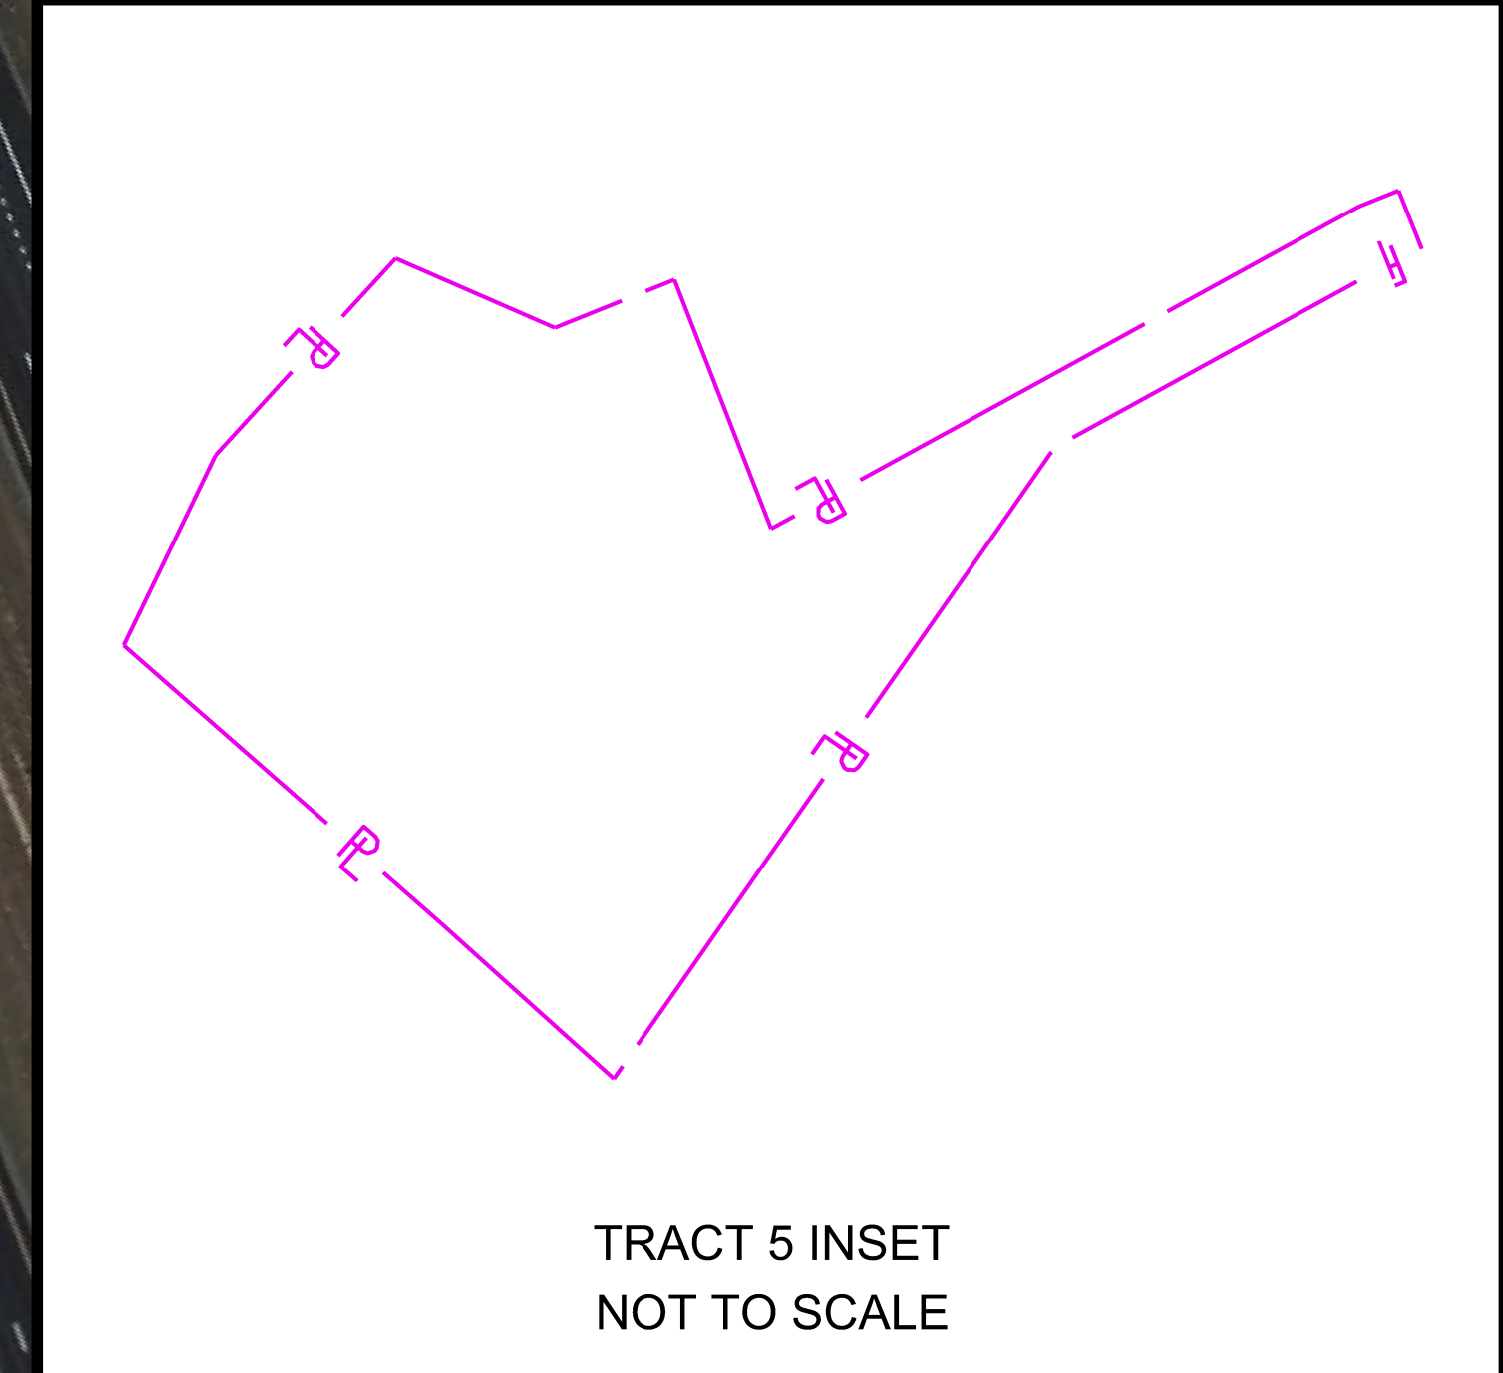


ACQUISITION TABLE	
PRE-ACQUISITION TOTAL AREA	22.584 AC.
R.O.W. ACQUISITION	1.905 AC.
TOTAL AREA REMAINING	20.679 AC.
DRAINAGE EASEMENT	0.000 AC.
SLOPE EASEMENT	0.000 AC.
CONSTRUCTION EASEMENT	0.370 AC.
LOSS OF ACCESS	0.160 AC.
SEPTIC SYSTEM	NO
CONTROLLED-ACCESS	NO
OTHER	N/A

LEGEND	
SYMBOL	ACQUISITION TYPE
	FEE ACQUISITION
	PERMANENT DRAINAGE EASEMENT
	PERMANENT SLOPE EASEMENT
	TEMPORARY CONSTRUCTION EASEMENT


TRACT 5 IDB OF THE CITY OF WHITE HOUSE, TN	
SCALE	1" = 65'

FEDERAL PROJ. NO.	N/A
STATE PROJ. NO.	74ACIT-S2-002
COUNTY	ROBERTSON
CREATED / REVISED:	02-23-26

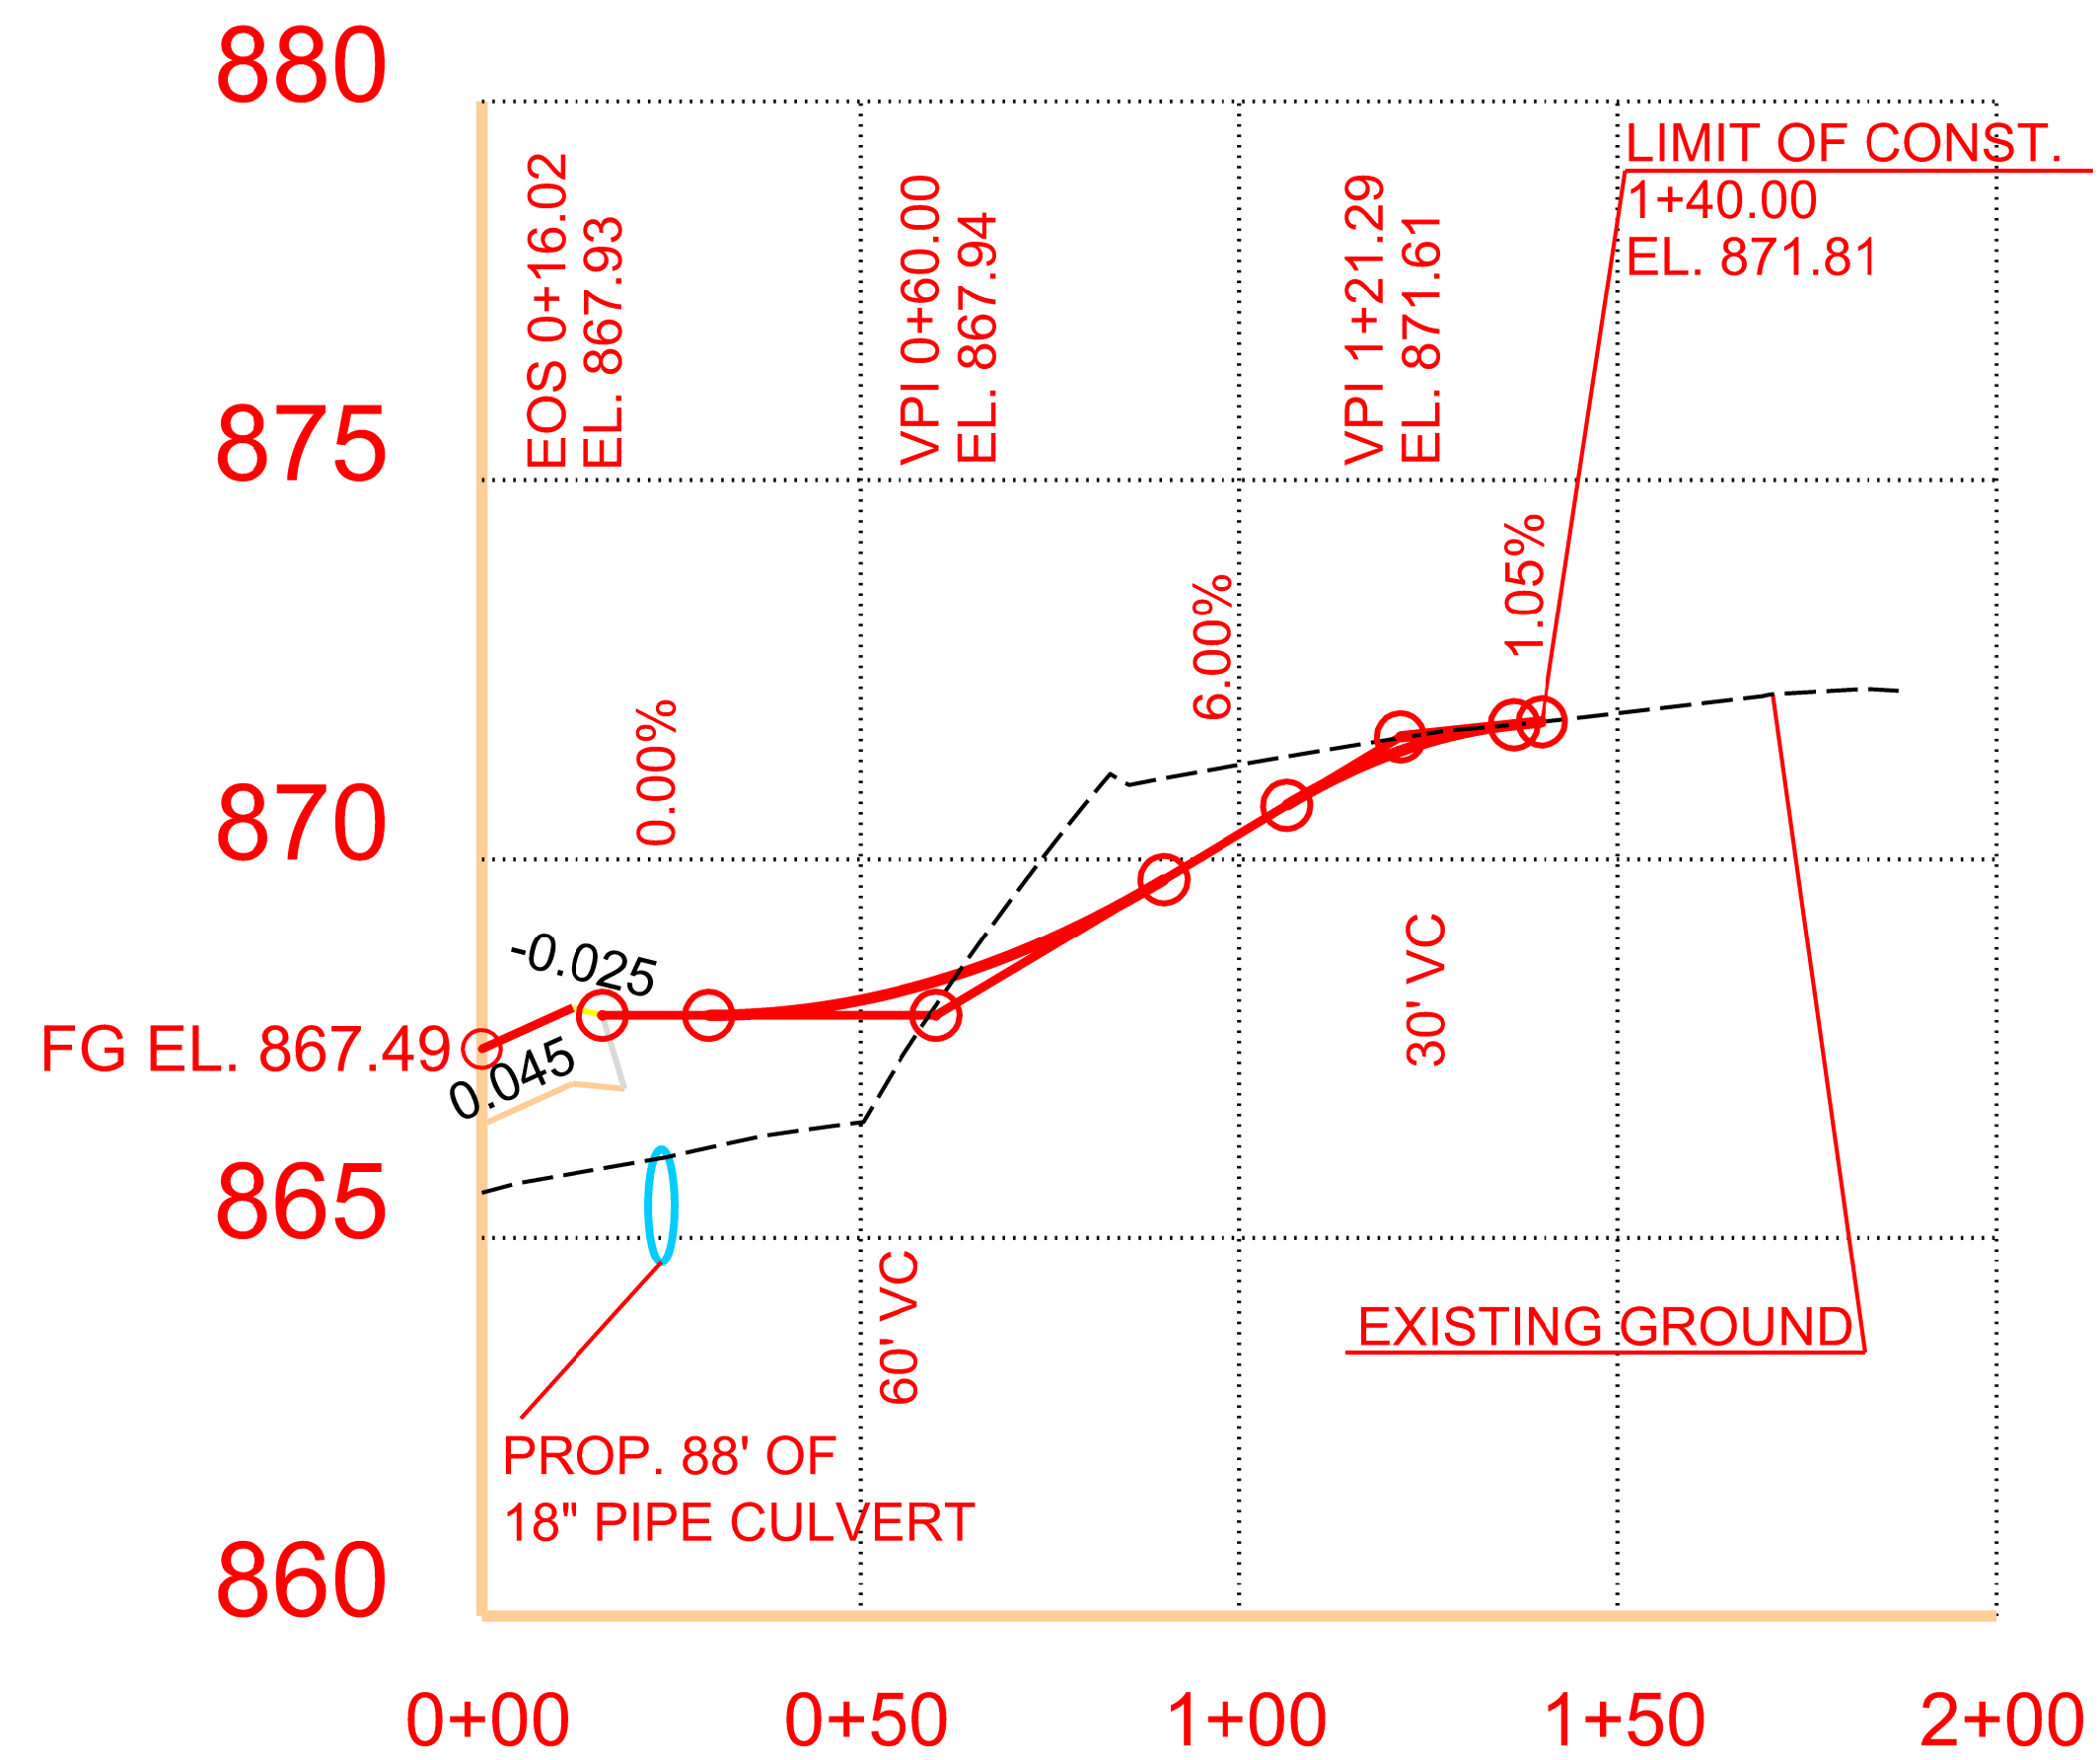


26' BUS. ENT. RT. 114+91.06
TRACT NO. 5


TRACT 5
IDB OF THE CITY OF
WHITE HOUSE, TN

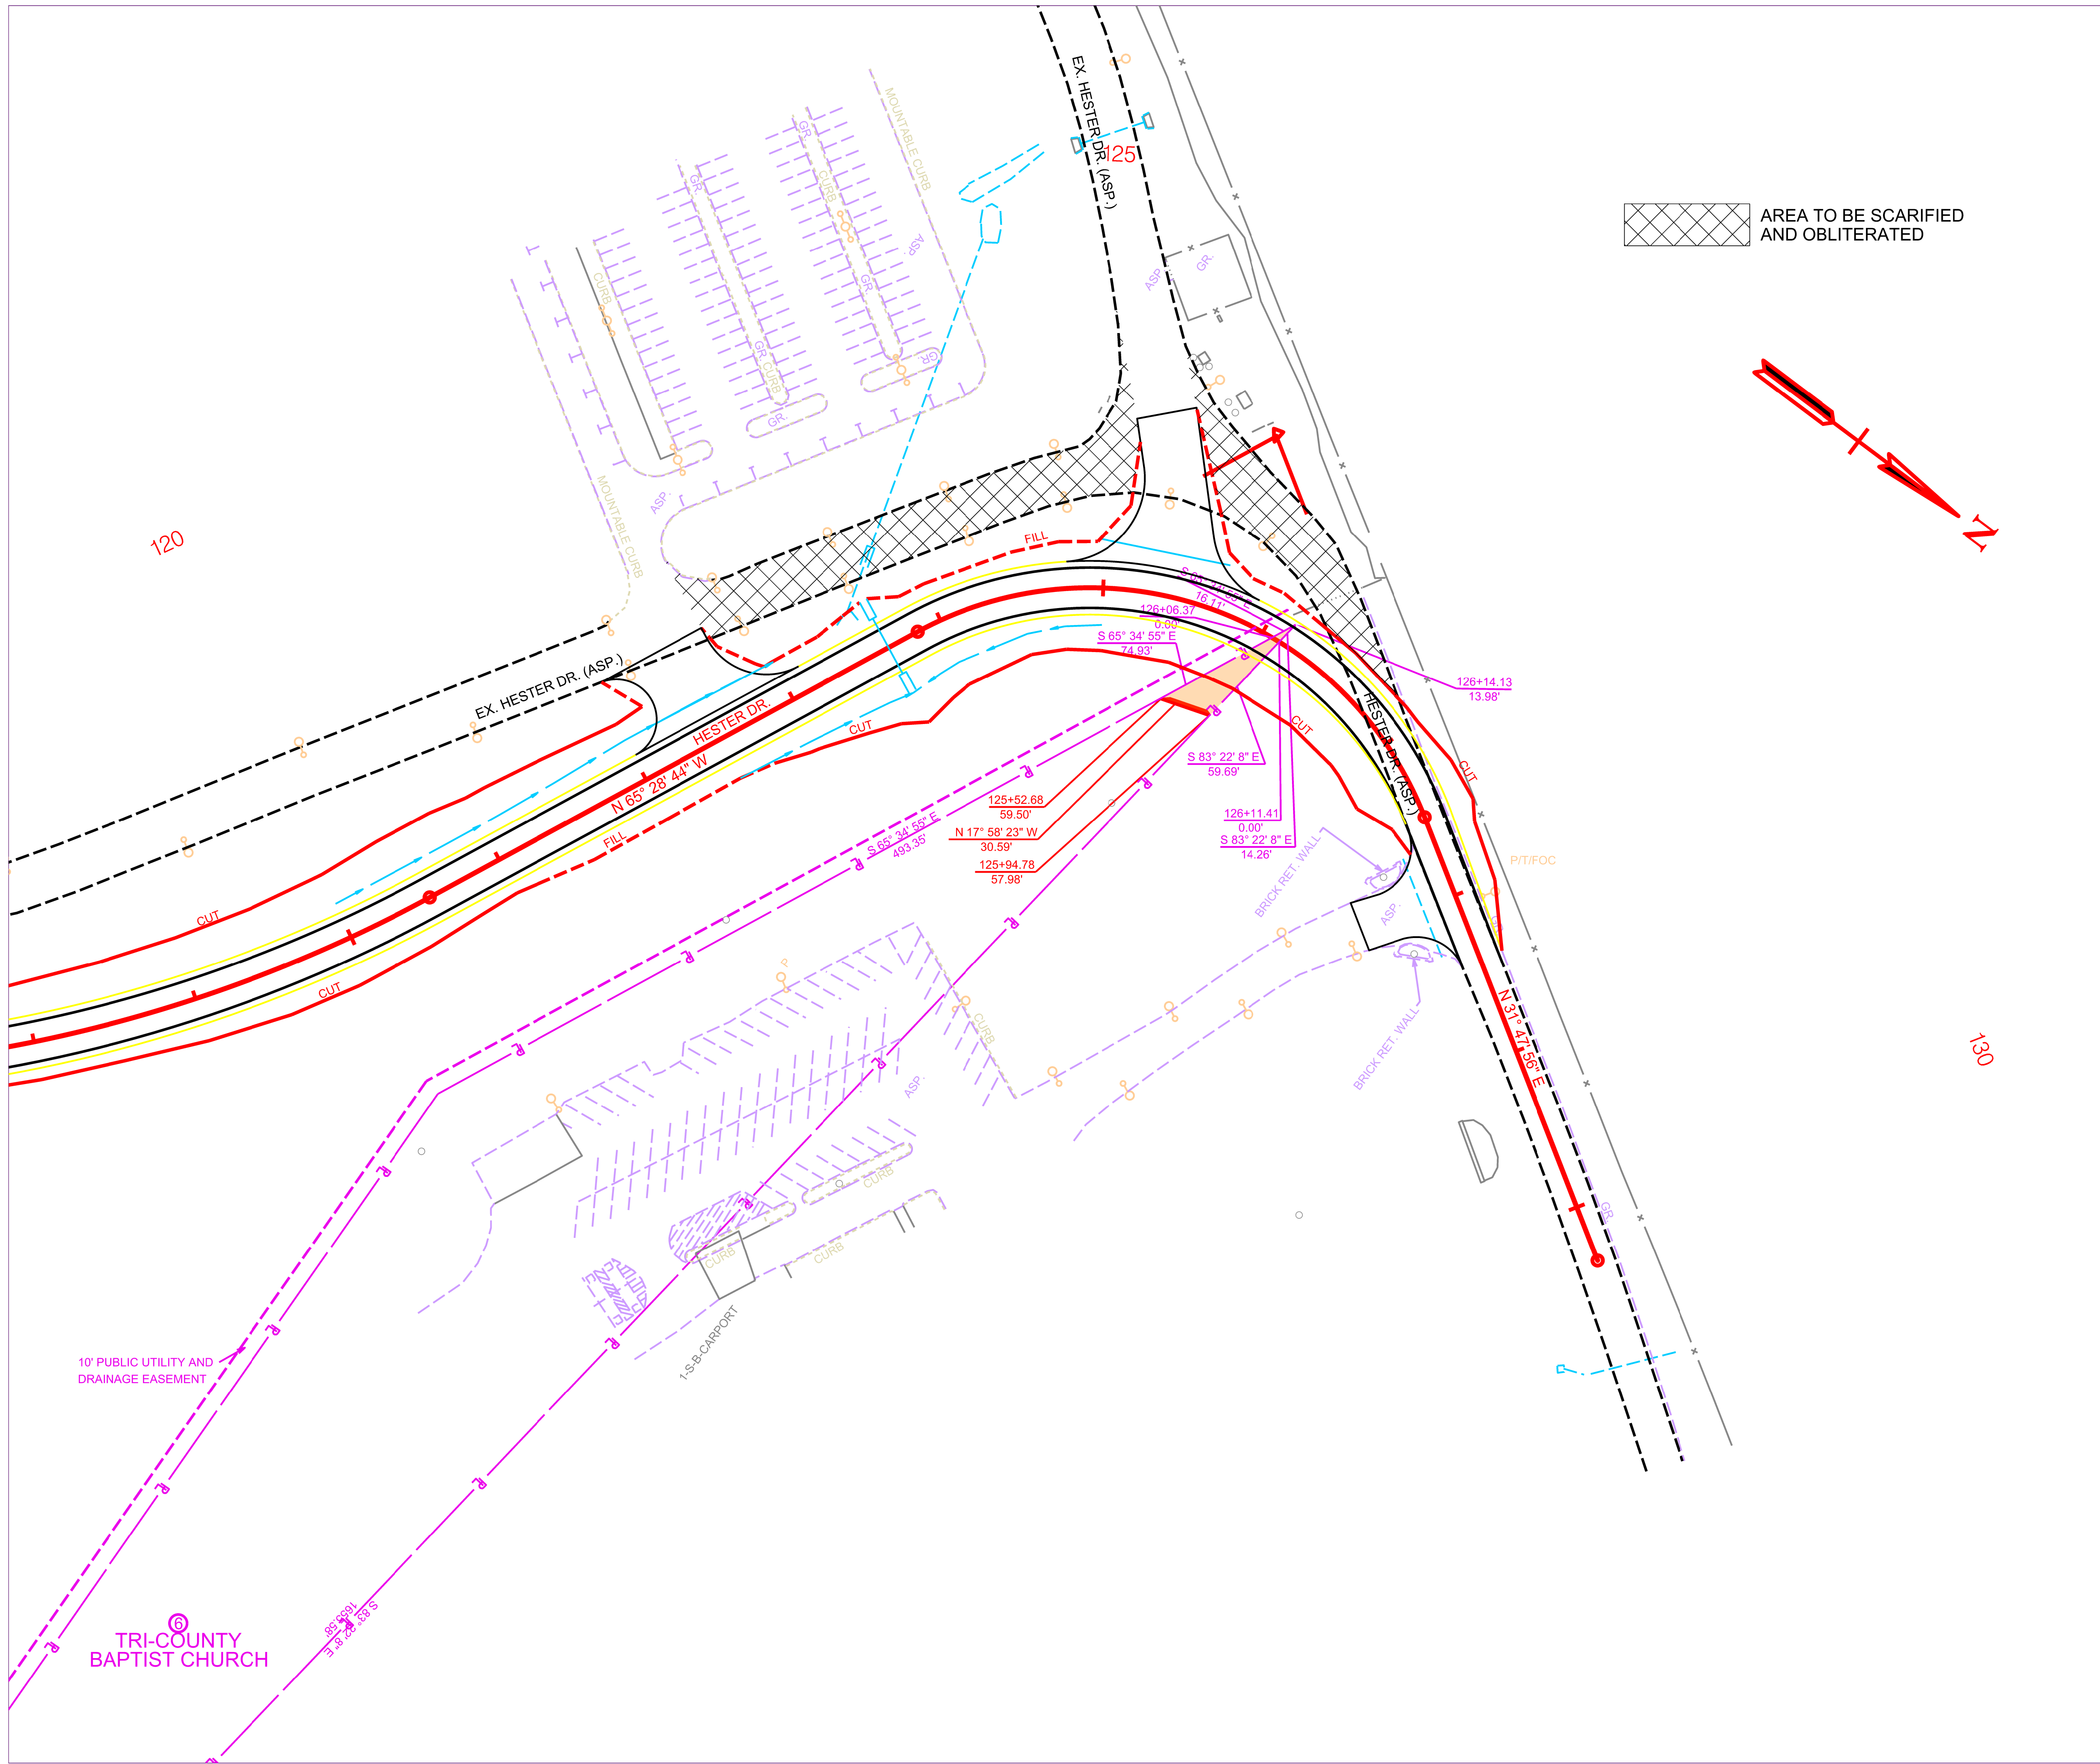

AREA TO BE SCARIFIED AND OBLITERATED

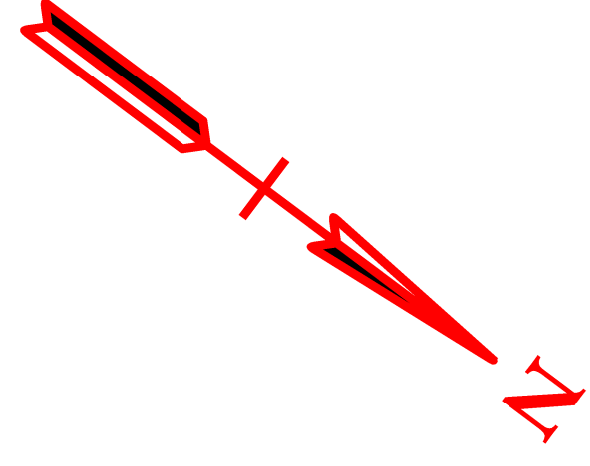

FEDERAL PROJ. NO.	N/A
STATE PROJ. NO.	74ACIT-S2-002
COUNTY	ROBERTSON
CREATED / REVISED:	08-06-25

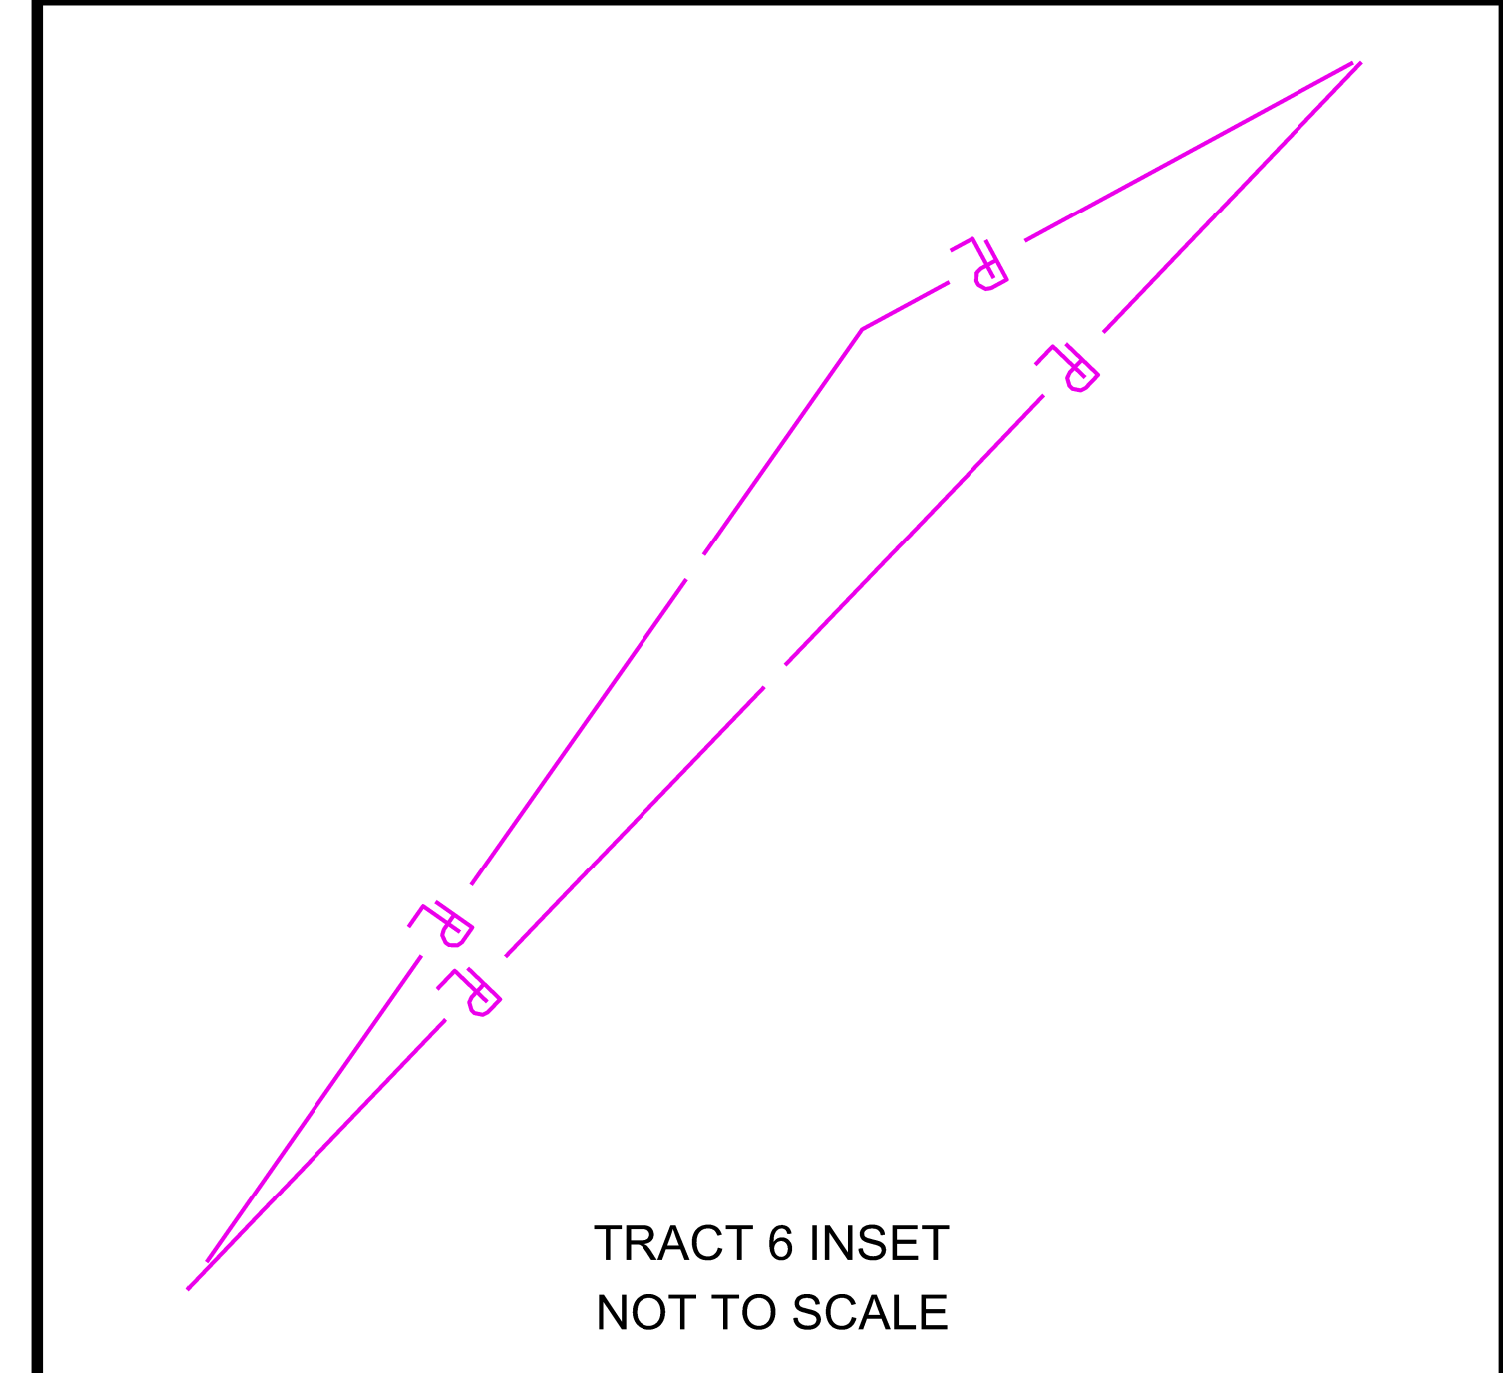


ACQUISITION TABLE	
PRE-ACQUISITION TOTAL AREA	3.544 AC.
R.O.W. ACQUISITION	1028 S.F.
TOTAL AREA REMAINING	3.520 AC.
DRAINAGE EASEMENT	0.000 AC.
SLOPE EASEMENT	0.000 AC.
CONSTRUCTION EASEMENT	0.000 AC.
LOSS OF ACCESS	0.000 AC.
SEPTIC SYSTEM	NO
CONTROLLED-ACCESS	NO
OTHER	N/A


LEGEND	
SYMBOL	ACQUISITION TYPE
	FEE ACQUISITION
	PERMANENT DRAINAGE EASEMENT
	PERMANENT SLOPE EASEMENT
	TEMPORARY CONSTRUCTION EASEMENT

TRACT 6
TRI-COUNTY BAPTIST CHURCH

SCALE	1" = 50'
-------	----------

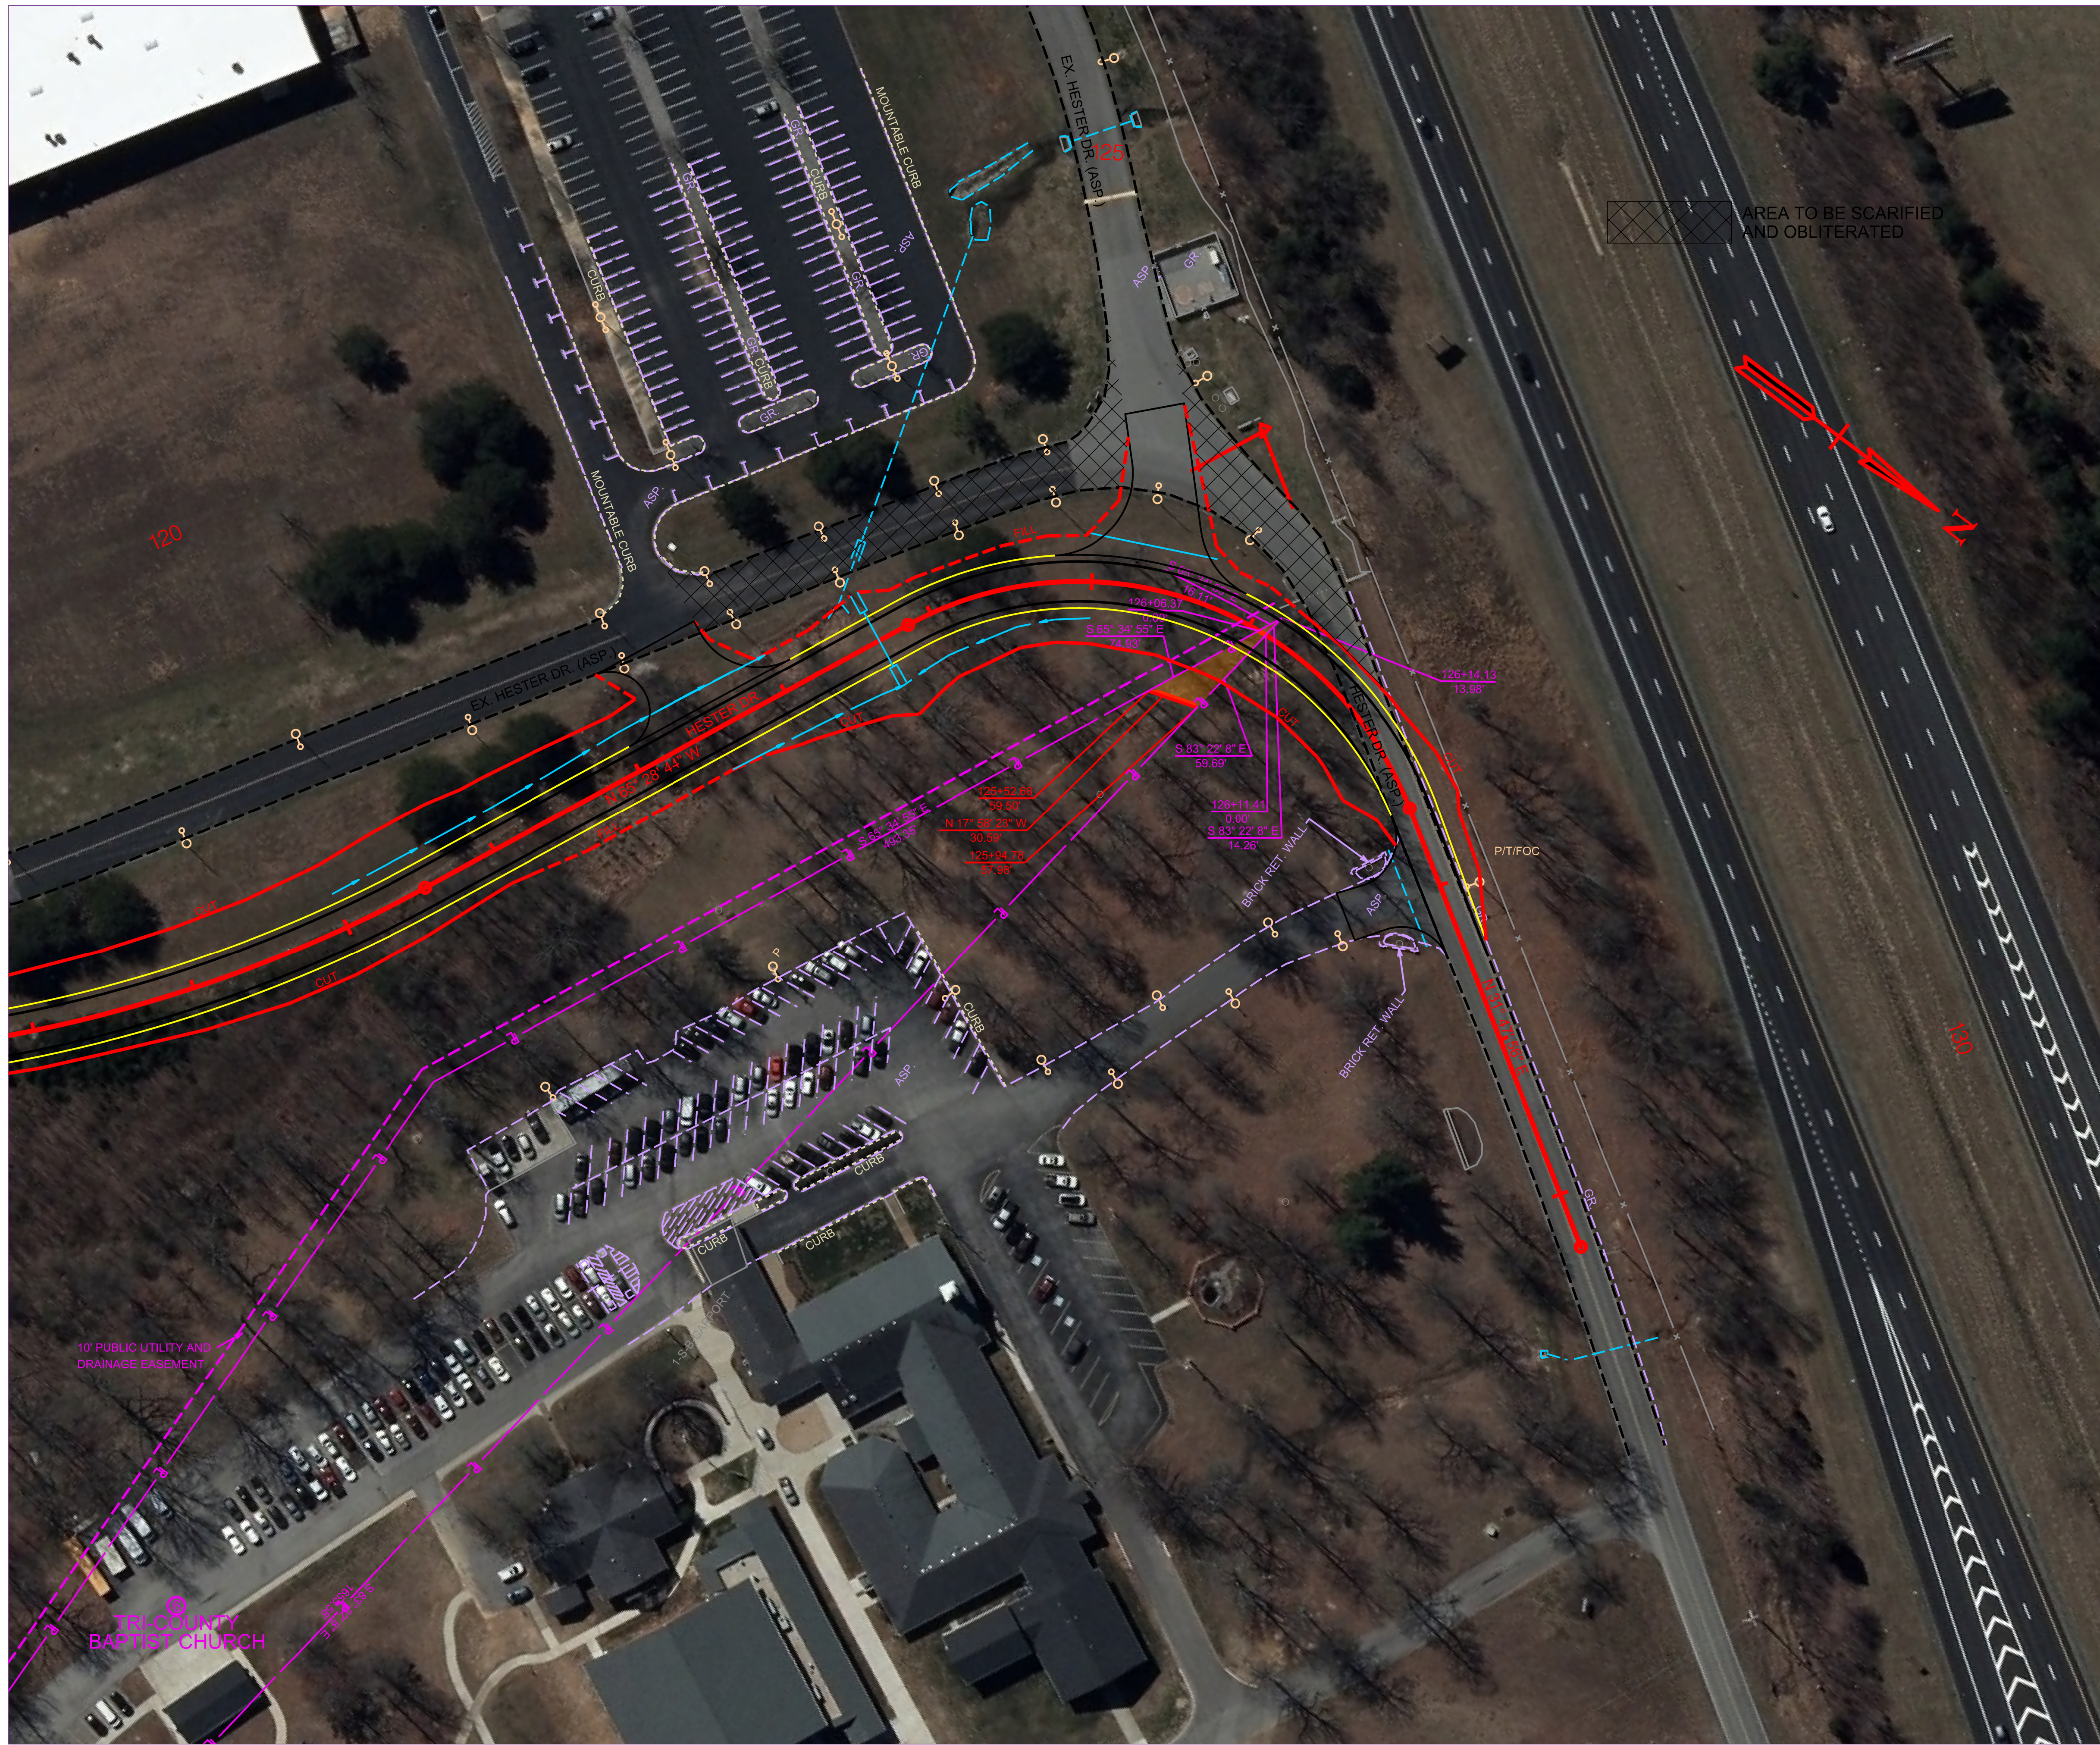

FEDERAL PROJ. NO.	N/A
STATE PROJ. NO.	74ACIT-S2-002
COUNTY	ROBERTSON
CREATED / REVISED:	08-06-25

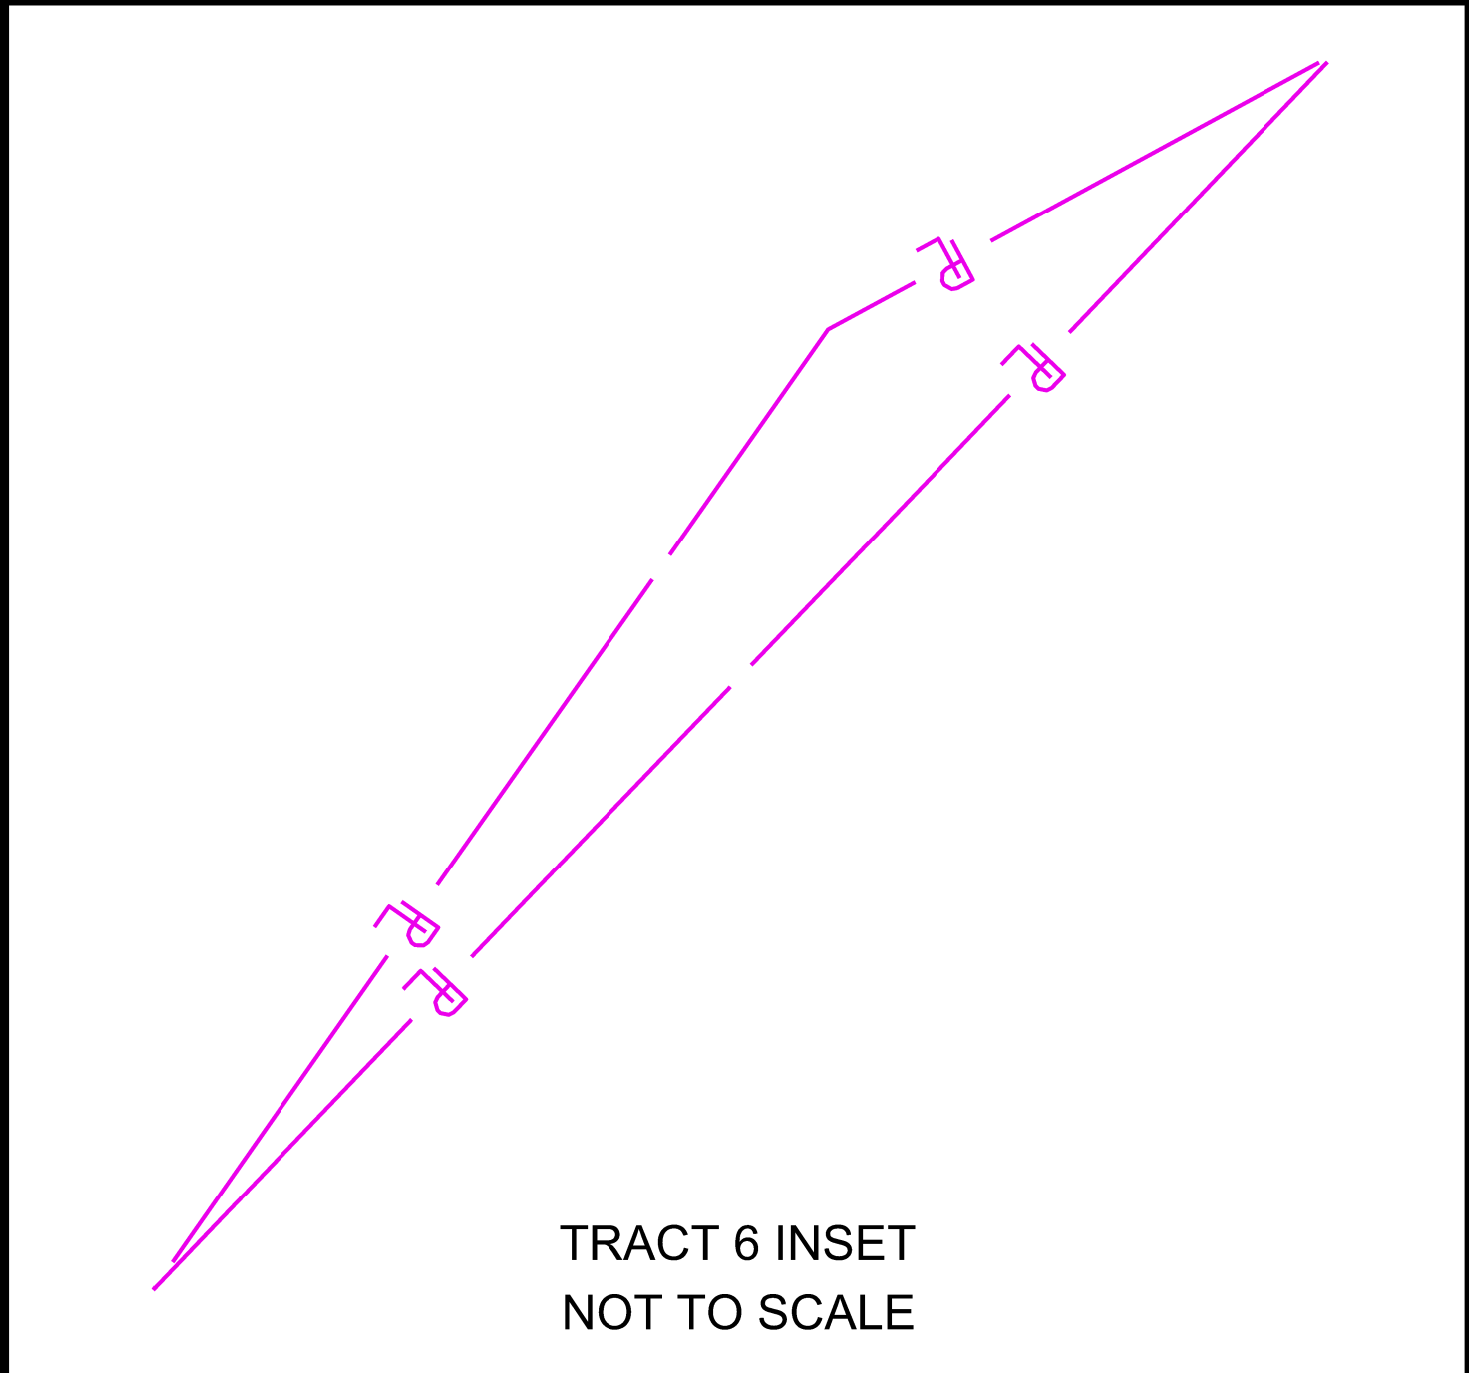


ACQUISITION TABLE	
PRE-ACQUISITION TOTAL AREA	3.544 AC.
R.O.W. ACQUISITION	1028 S.F.
TOTAL AREA REMAINING	3.520 AC.
DRAINAGE EASEMENT	0.000 AC.
SLOPE EASEMENT	0.000 AC.
CONSTRUCTION EASEMENT	0.000 AC.
LOSS OF ACCESS	0.000 AC.
SEPTIC SYSTEM	NO
CONTROLLED-ACCESS	NO
OTHER	N/A


LEGEND	
SYMBOL	ACQUISITION TYPE
	FEE ACQUISITION
	PERMANENT DRAINAGE EASEMENT
	PERMANENT SLOPE EASEMENT
	TEMPORARY CONSTRUCTION EASEMENT

TRACT 6
TRI-COUNTY BAPTIST CHURCH


SCALE	1" = 50'
-------	----------

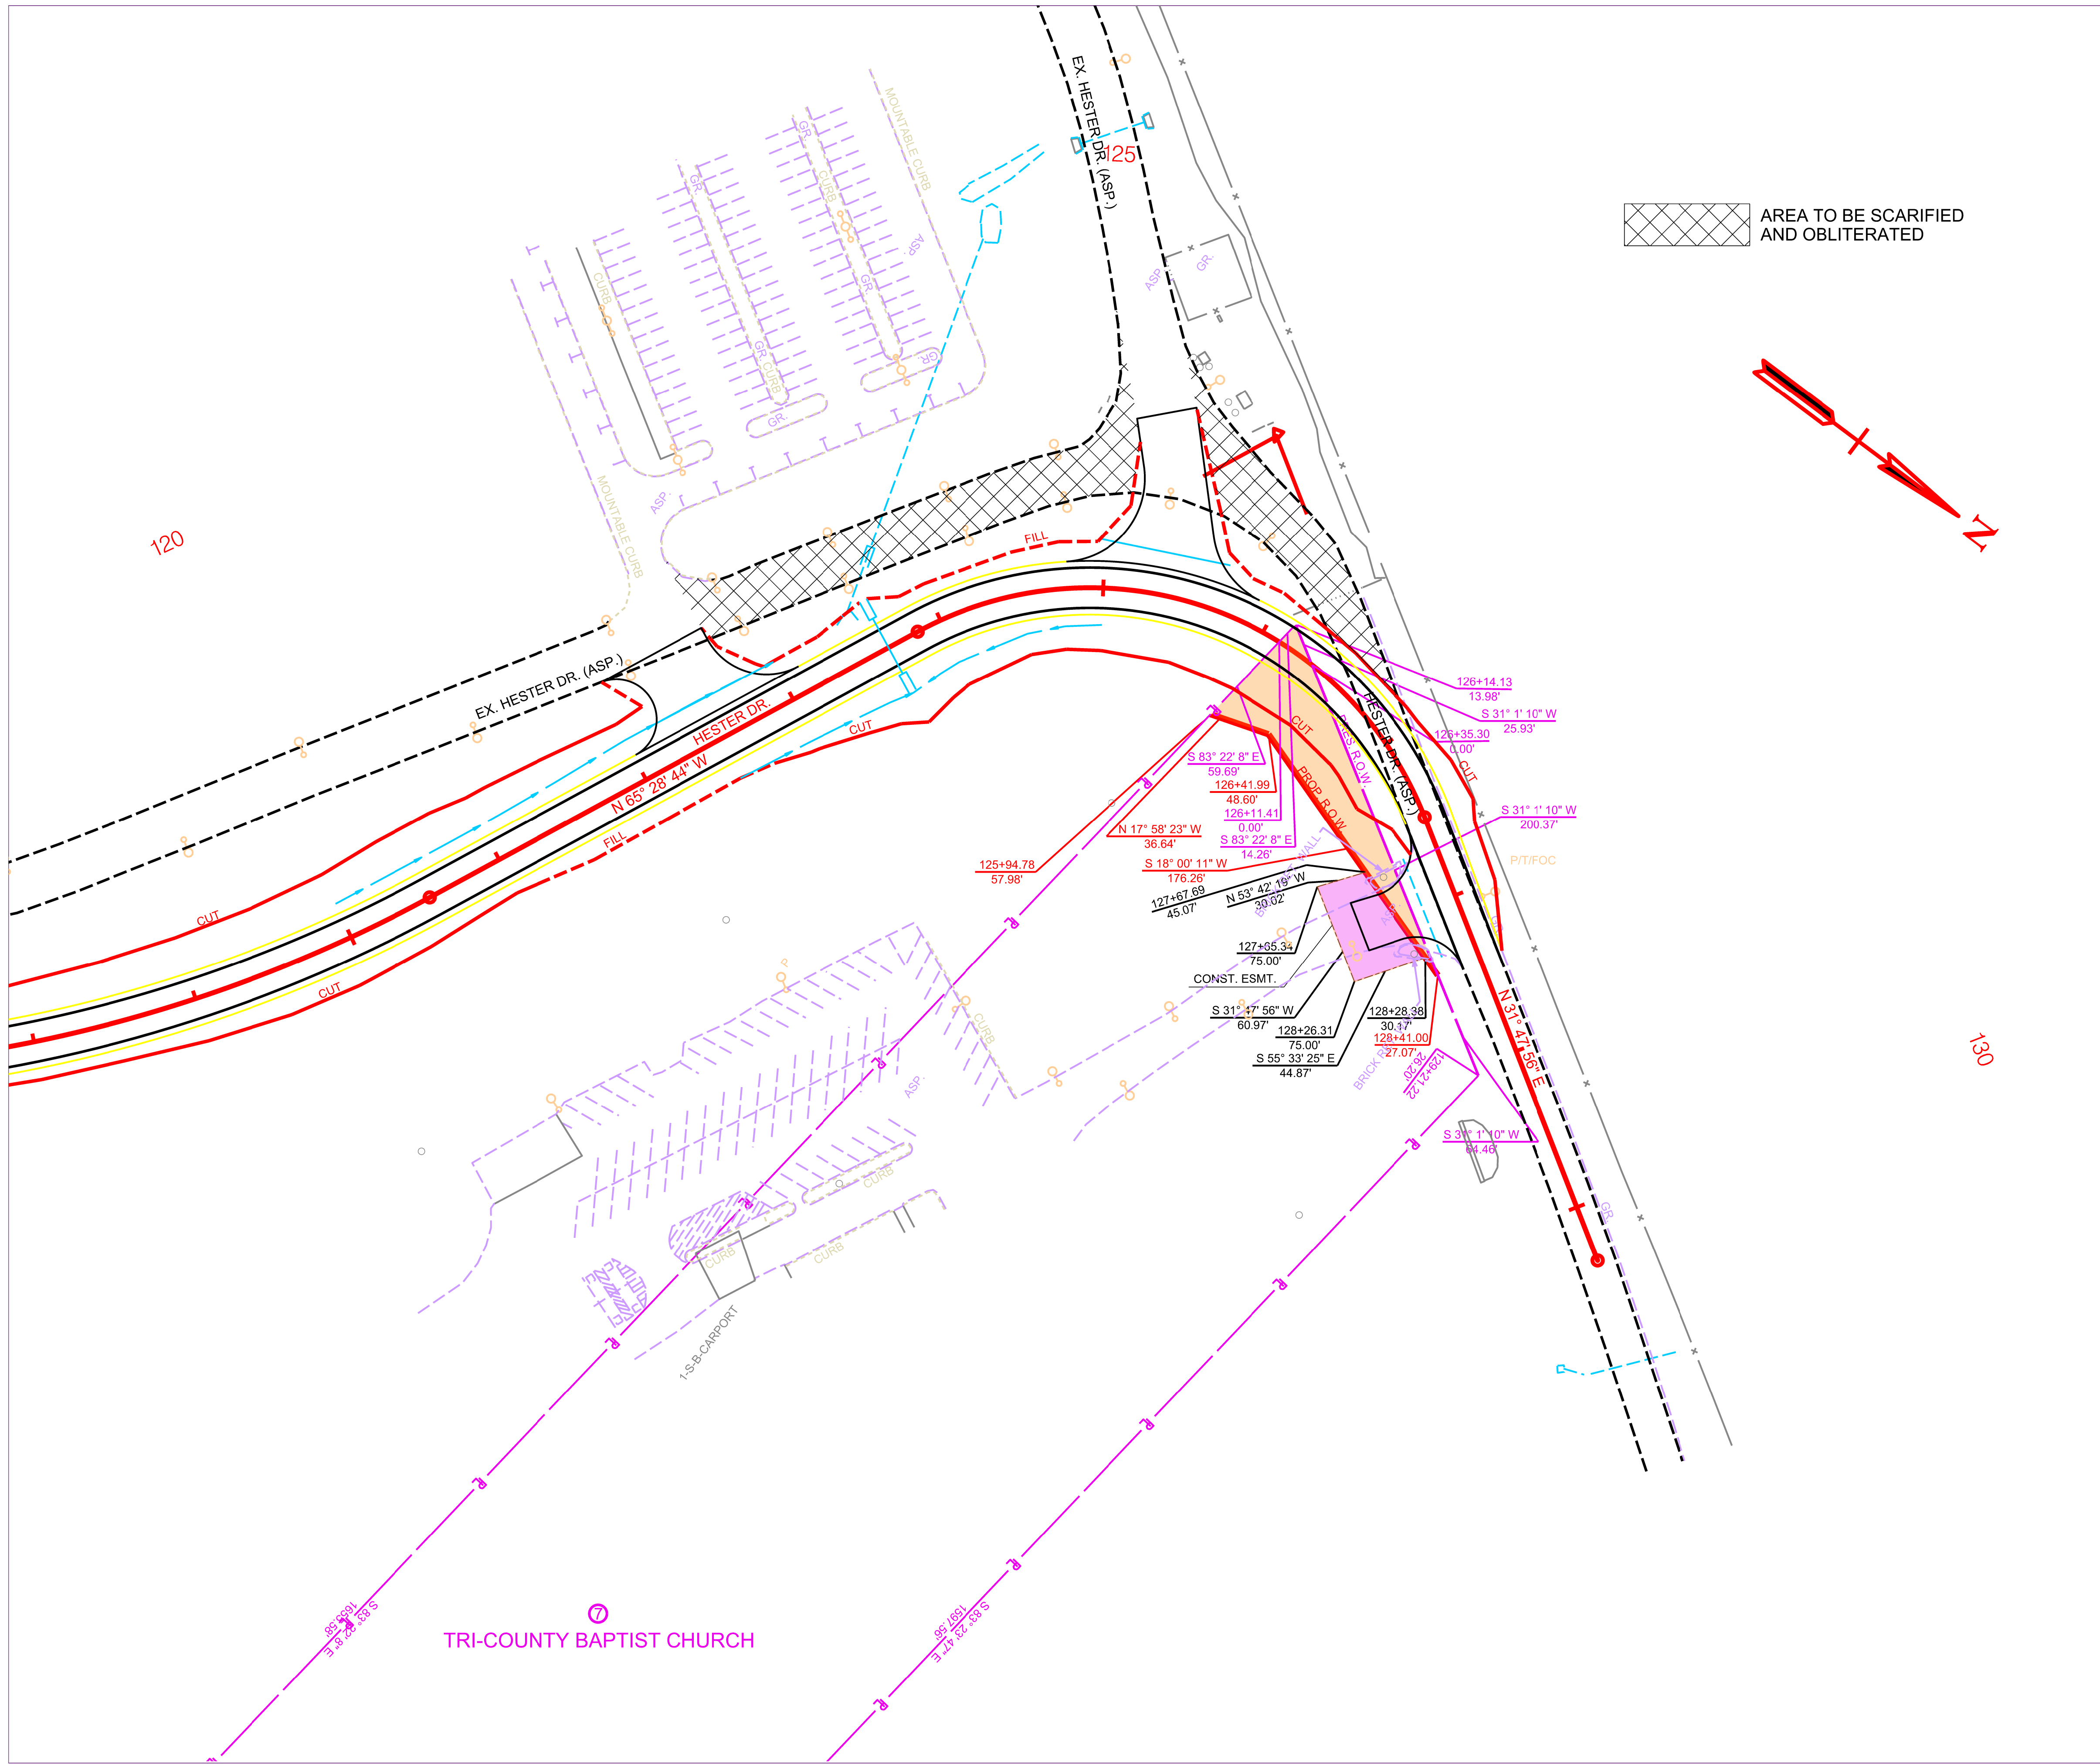

AREA TO BE SCARIFIED AND OBLITERATED

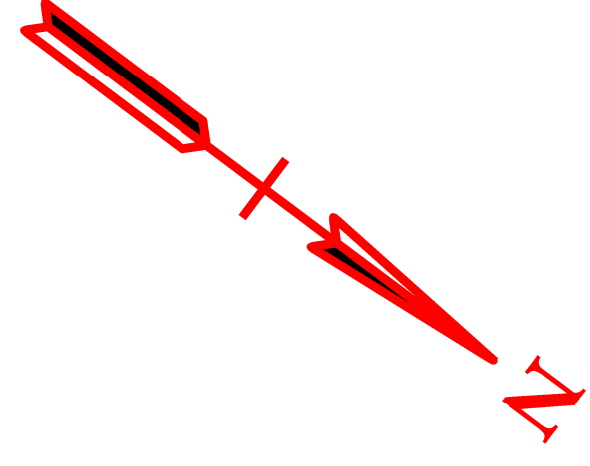

FEDERAL PROJ. NO.	N/A
STATE PROJ. NO.	74ACIT-S2-002
COUNTY	ROBERTSON
CREATED / REVISED:	08-06-26

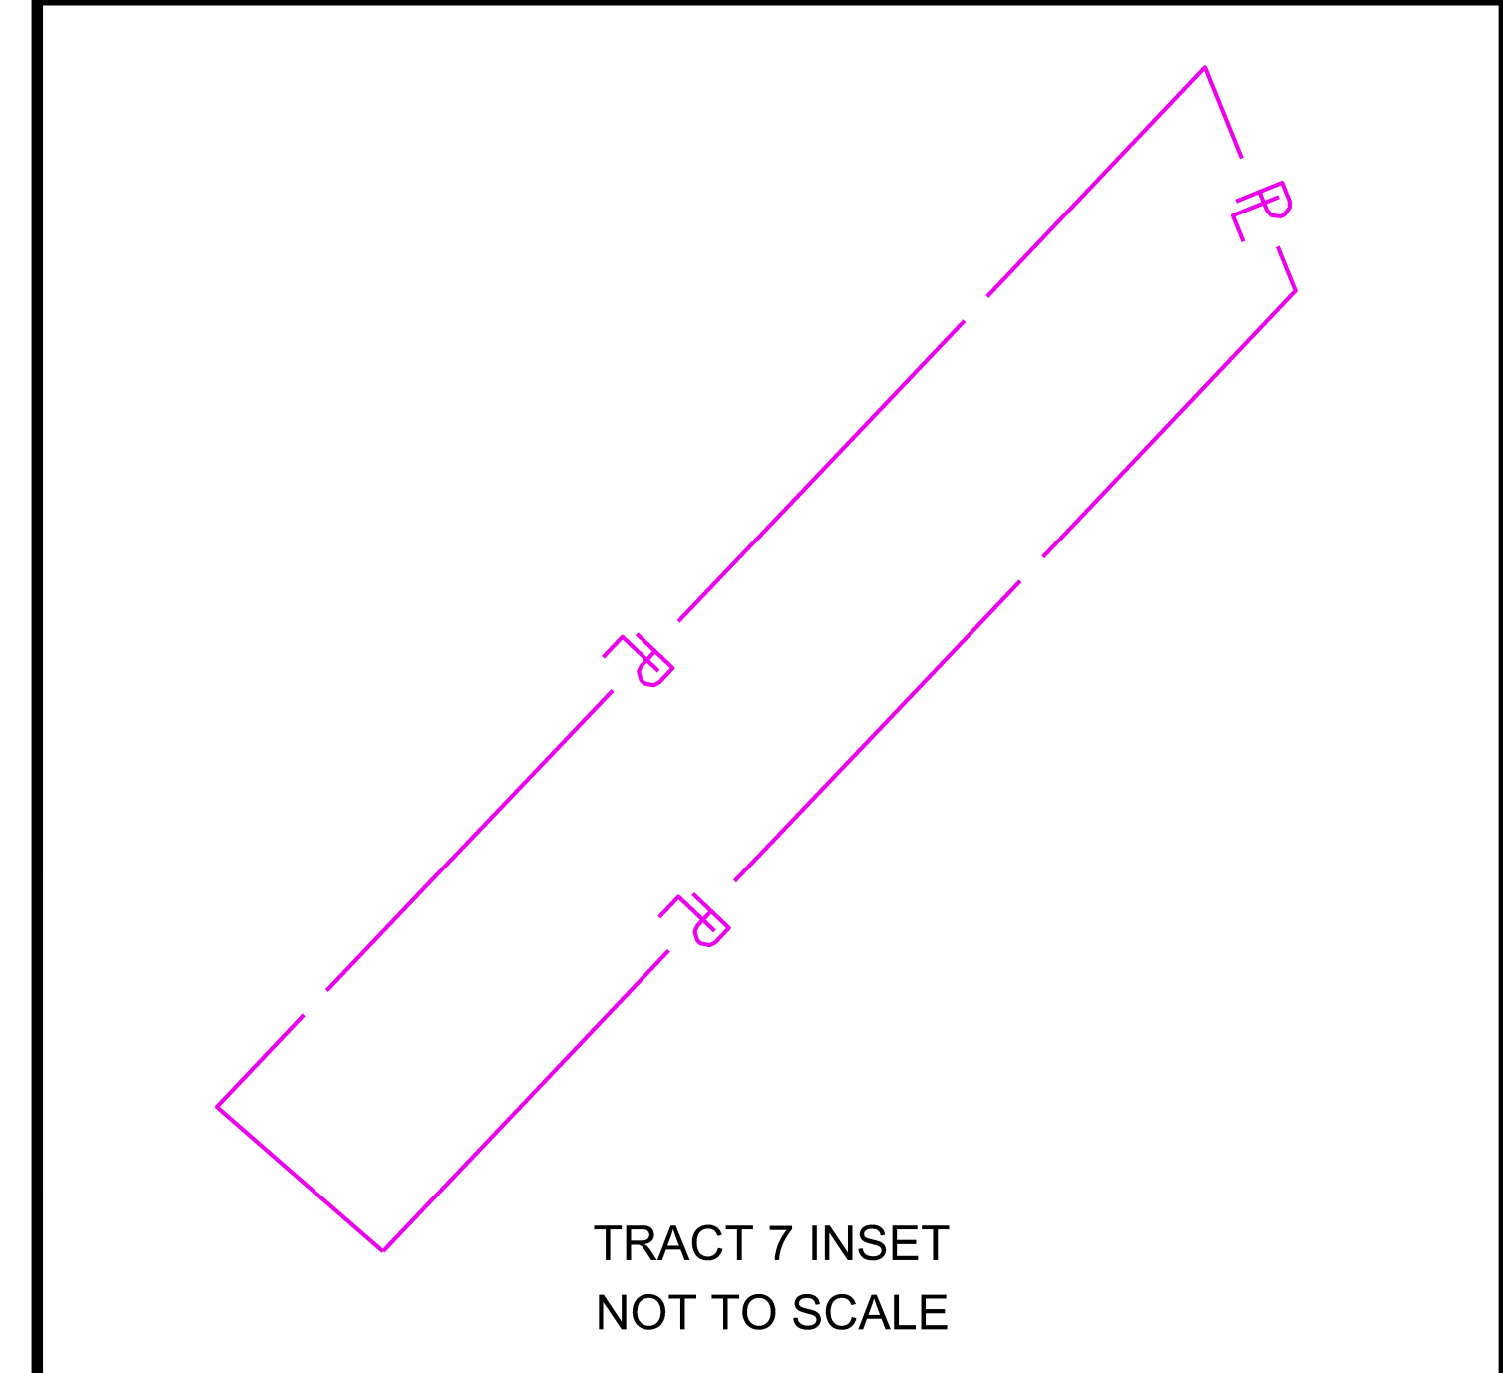

ACQUISITION TABLE	
PRE-ACQUISITION TOTAL AREA	10.128 AC.
R.O.W. ACQUISITION	0.132 AC.
TOTAL AREA REMAINING	9.996 AC.
DRAINAGE EASEMENT	0.000 AC.
SLOPE EASEMENT	0.000 AC.
CONSTRUCTION EASEMENT	2257 S.F.
LOSS OF ACCESS	0.000 AC.
SEPTIC SYSTEM	NO
CONTROLLED-ACCESS	NO
OTHER	N/A


LEGEND	
SYMBOL	ACQUISITION TYPE
	FEE ACQUISITION
	PERMANENT DRAINAGE EASEMENT
	PERMANENT SLOPE EASEMENT
	TEMPORARY CONSTRUCTION EASEMENT

TRACT 7
TRI-COUNTY BAPTIST CHURCH

SCALE	1" = 50'
-------	----------



FEDERAL PROJ. NO.	N/A
STATE PROJ. NO.	74ACIT-S2-002
COUNTY	ROBERTSON
CREATED / REVISED:	08-06-26

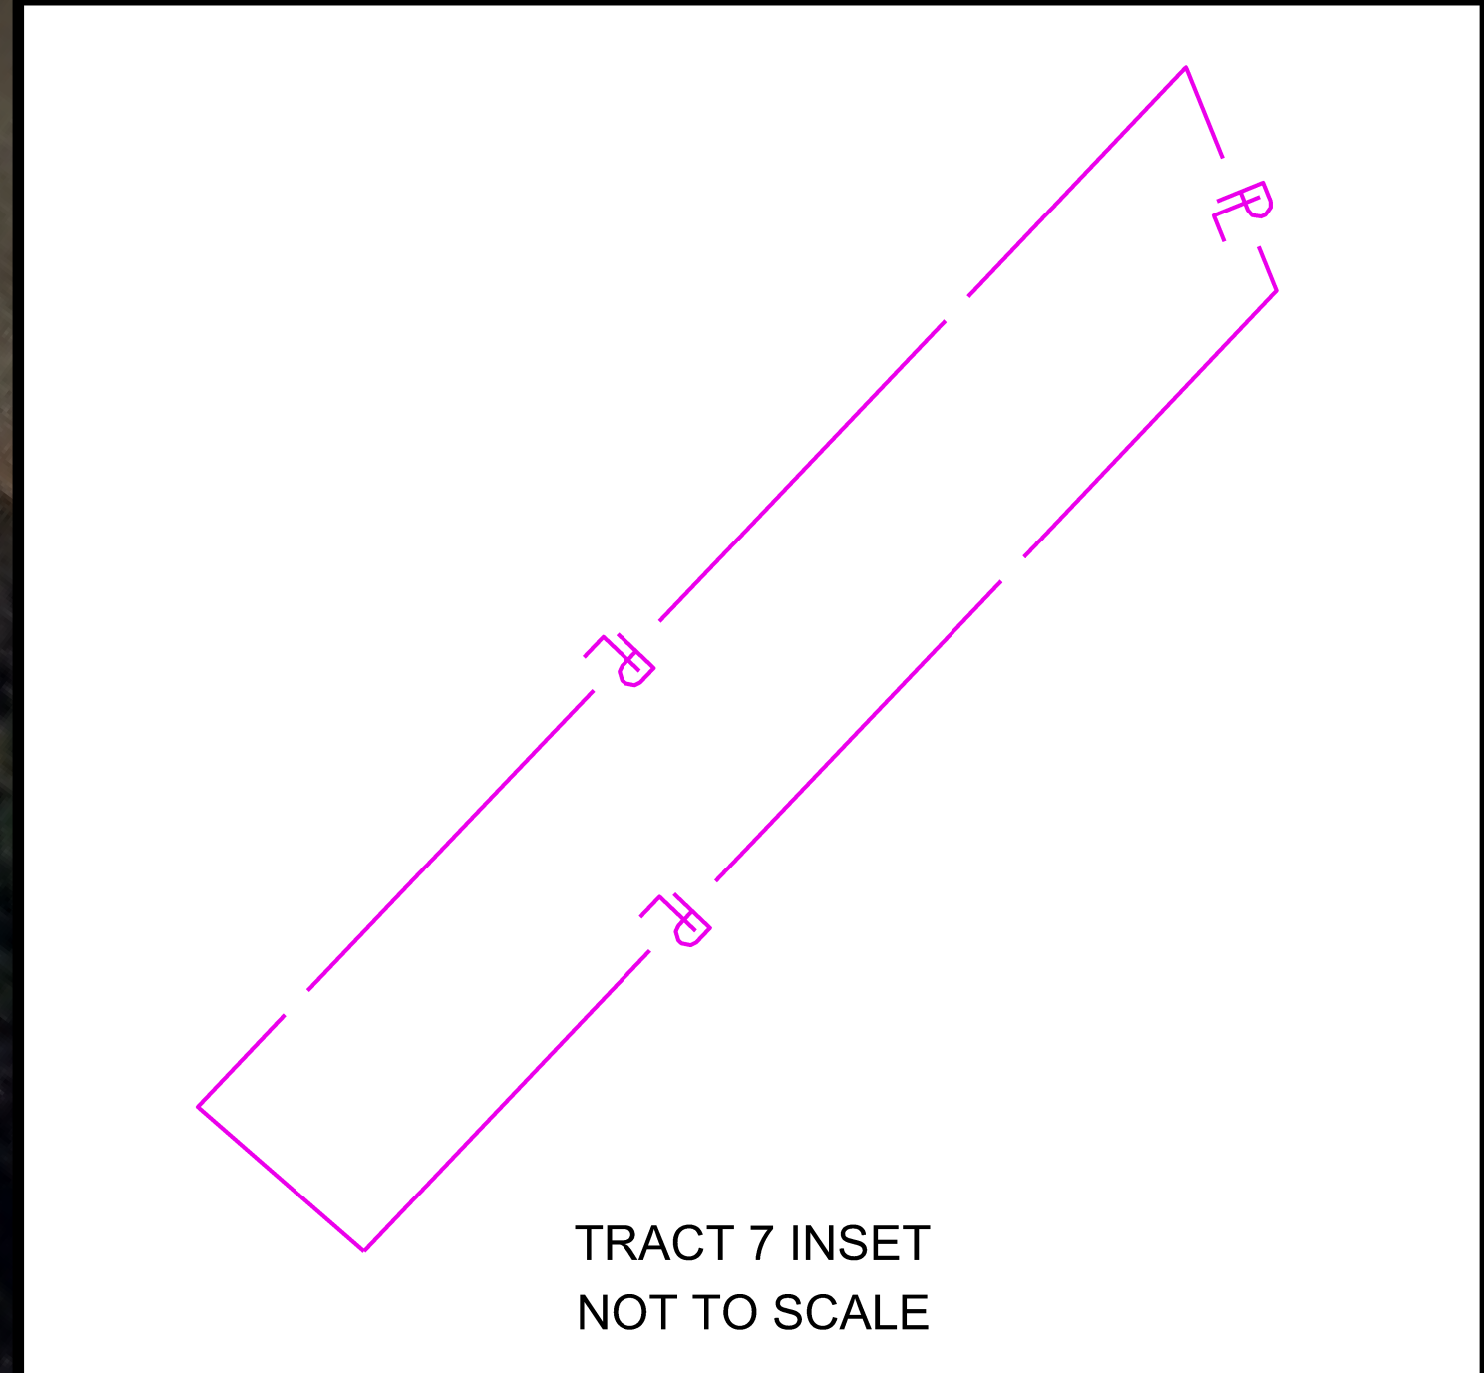


ACQUISITION TABLE	
PRE-ACQUISITION TOTAL AREA	10.128 AC.
R.O.W. ACQUISITION	0.132 AC.
TOTAL AREA REMAINING	9.996 AC.
DRAINAGE EASEMENT	0.000 AC.
SLOPE EASEMENT	0.000 AC.
CONSTRUCTION EASEMENT	2257 S.F.
LOSS OF ACCESS	0.000 AC.
SEPTIC SYSTEM	NO
CONTROLLED-ACCESS	NO
OTHER	N/A

LEGEND	
SYMBOL	ACQUISITION TYPE
	FEE ACQUISITION
	PERMANENT DRAINAGE EASEMENT
	PERMANENT SLOPE EASEMENT
	TEMPORARY CONSTRUCTION EASEMENT

TRACT 7
TRI-COUNTY BAPTIST CHURCH

SCALE	1" = 50'
-------	----------

FEDERAL PROJ. NO.	N/A
STATE PROJ. NO.	74ACIT-S2-002
COUNTY	ROBERTSON
CREATED / REVISED:	08-06-25

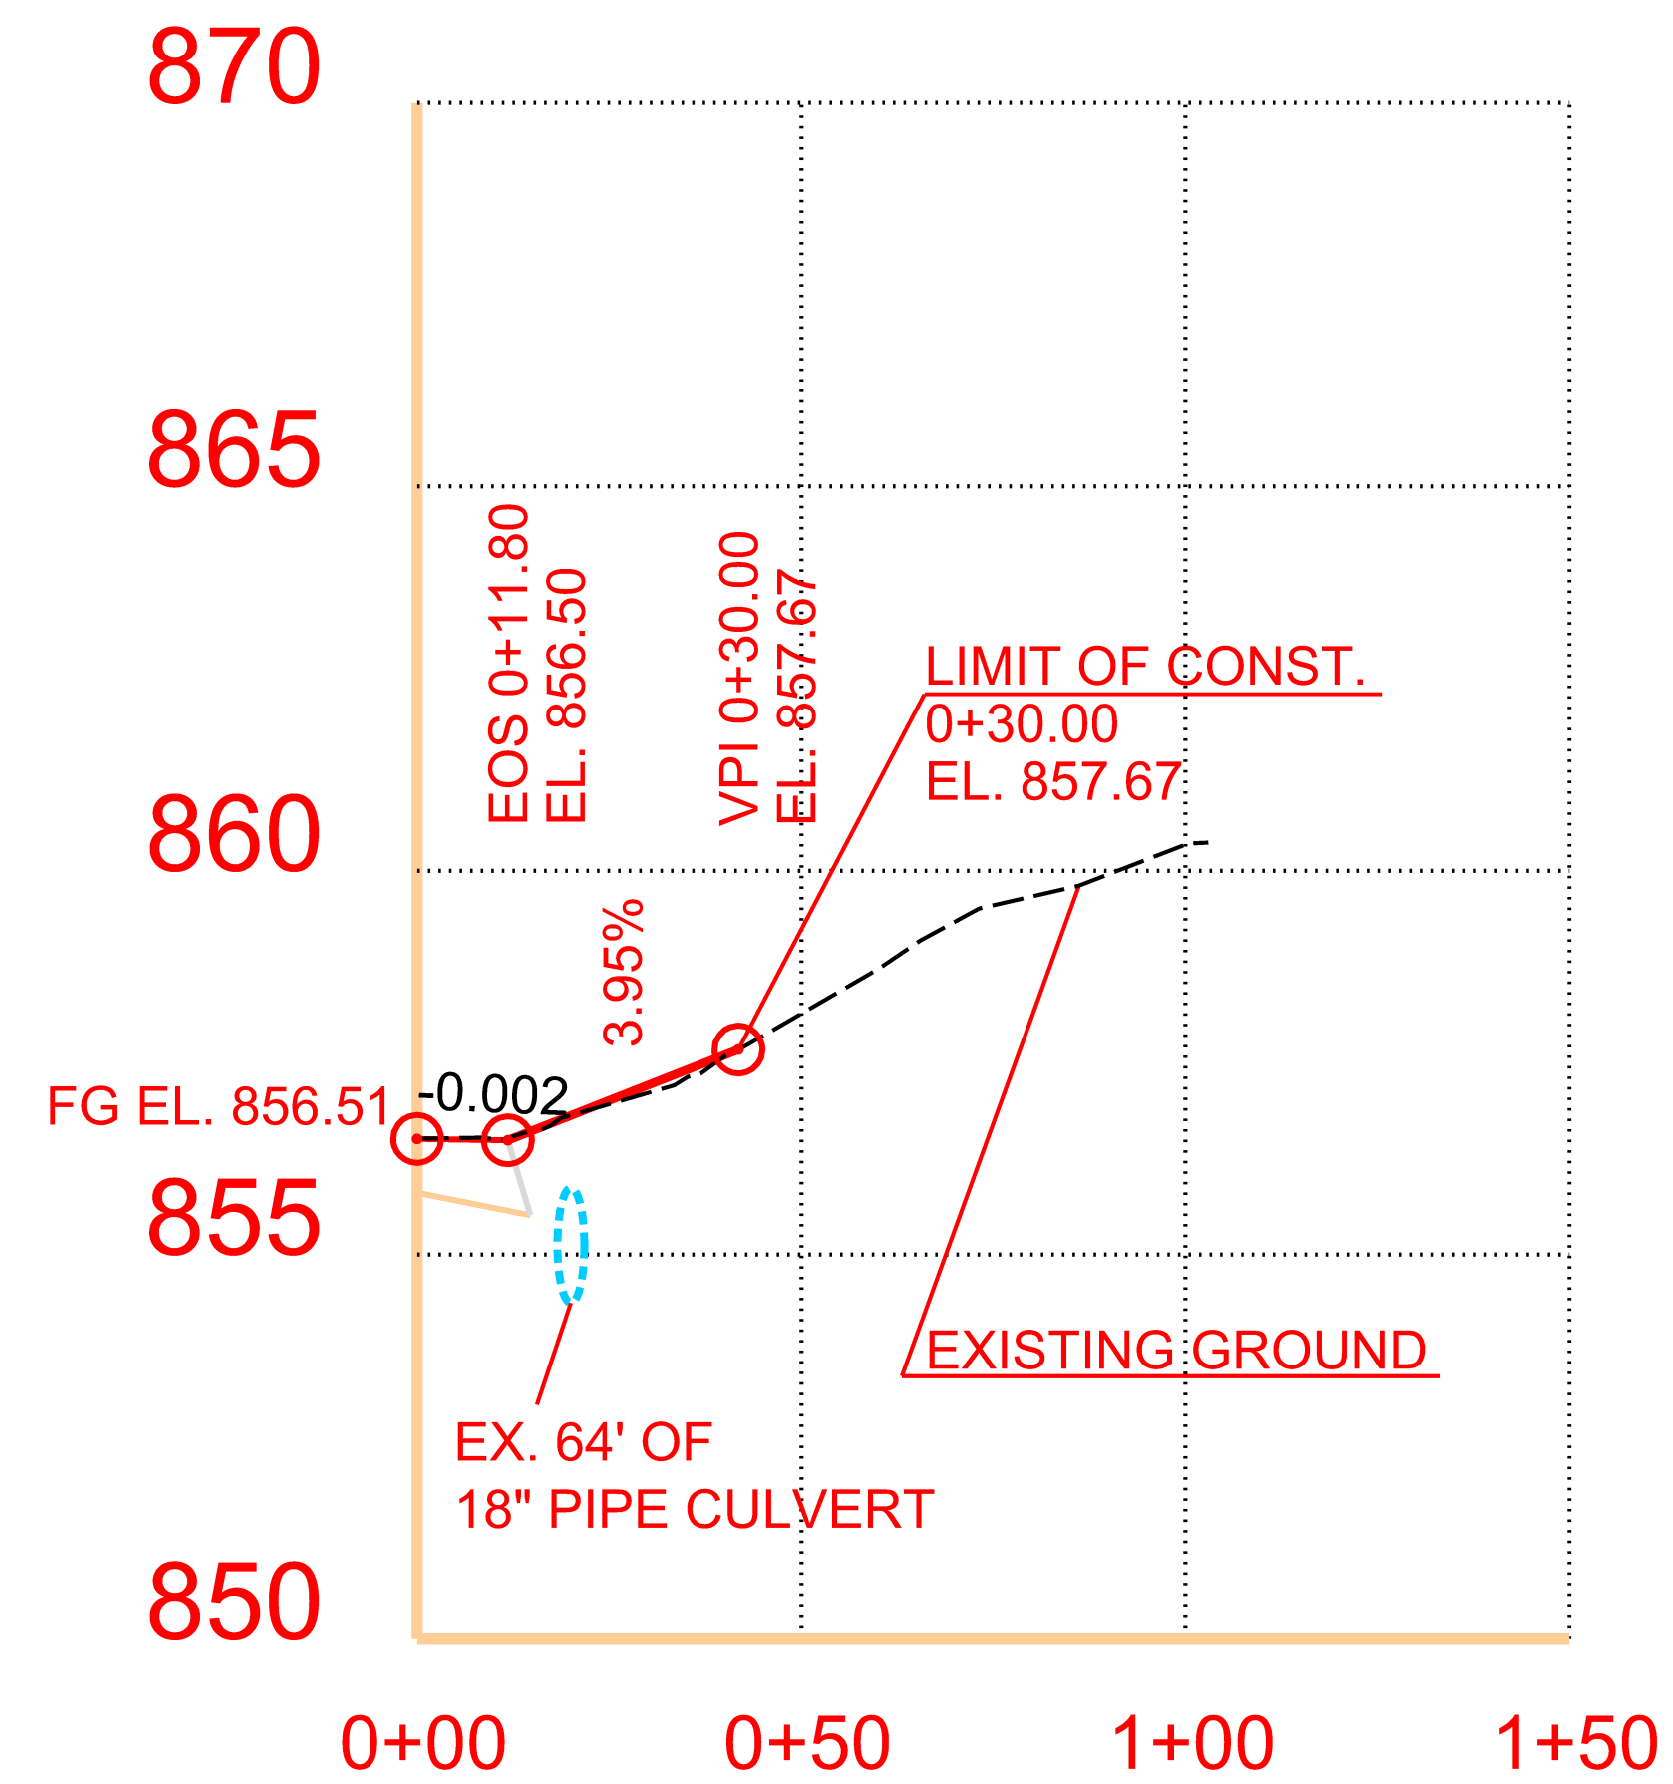

30' BUS. ENT. RT. 127+97.98
TRACT NO.7

TRACT 7
TRI-COUNTY BAPTIST CHURCH