




F:\engineering\NCS-07-15-09\Standard Product\TDOT\State Endwalls\TDOT ENDWALLS (INVENTOR DRAWINGS)\3B-24 (TDOT)\3B-24 PRODUCTION DRAWING.0018.idw

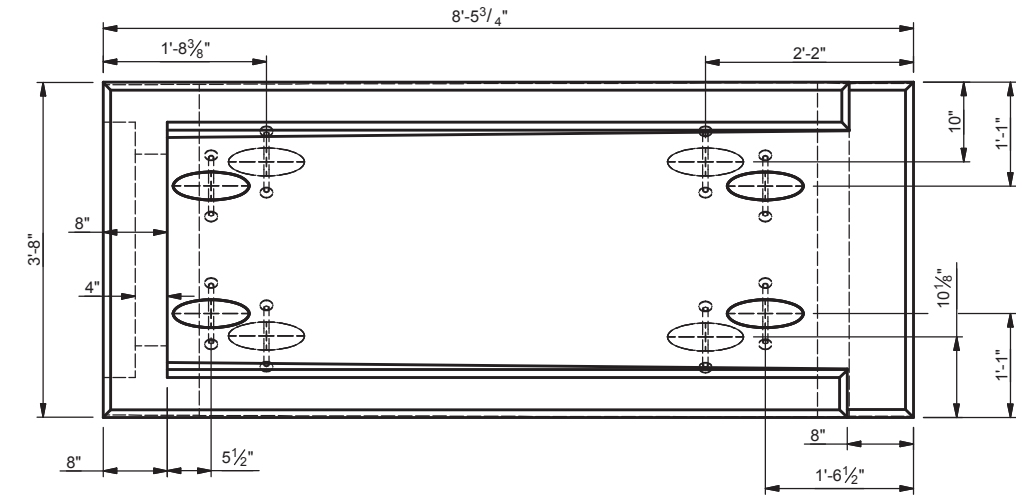


PLAN VIEW
SCALE 1/2"=1'-0"

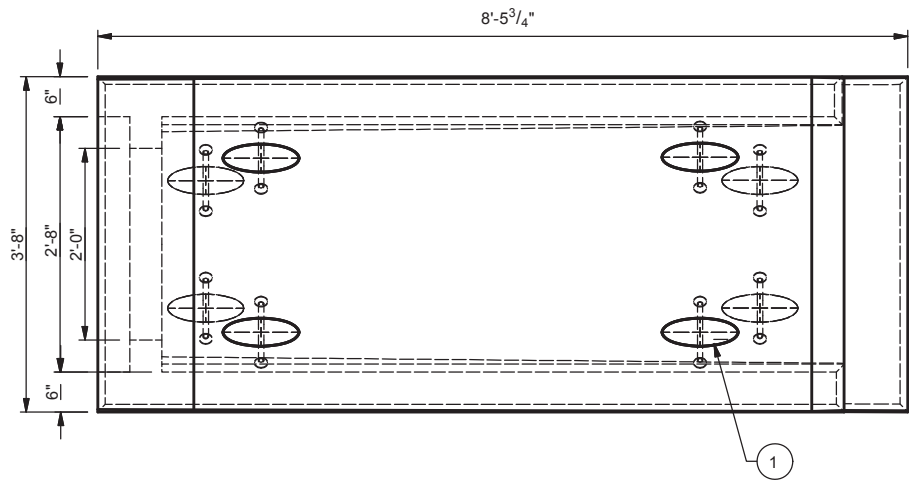


BOTTOM VIEW
SCALE 1/2"=1'-0"

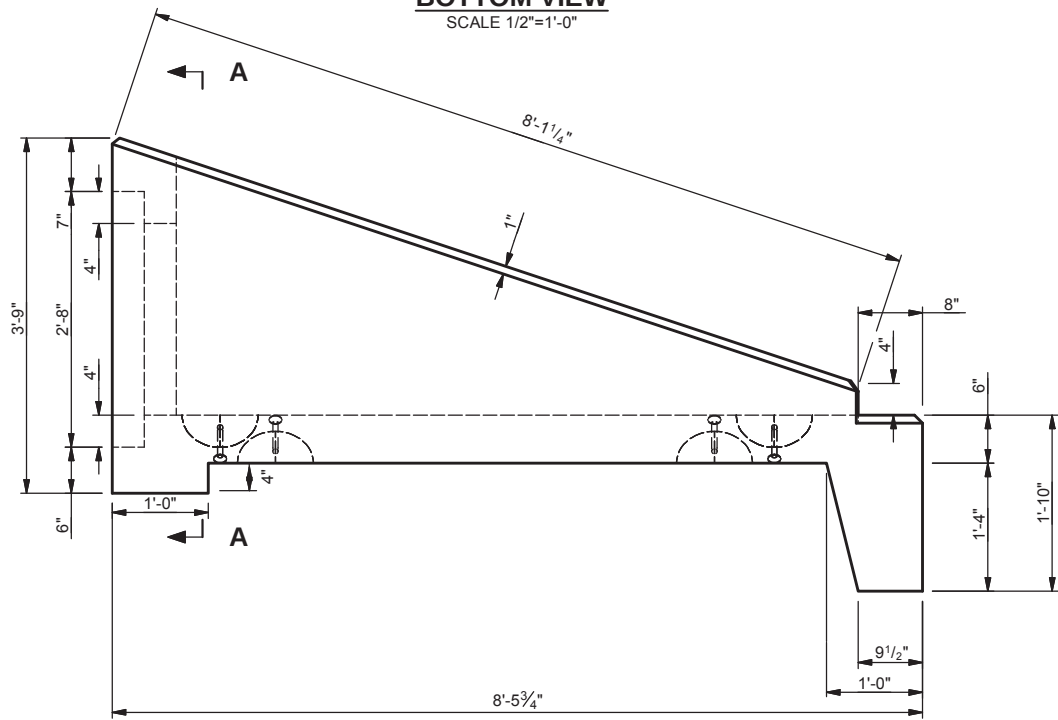


SIDE VIEW
SCALE 1/2"=1'-0"

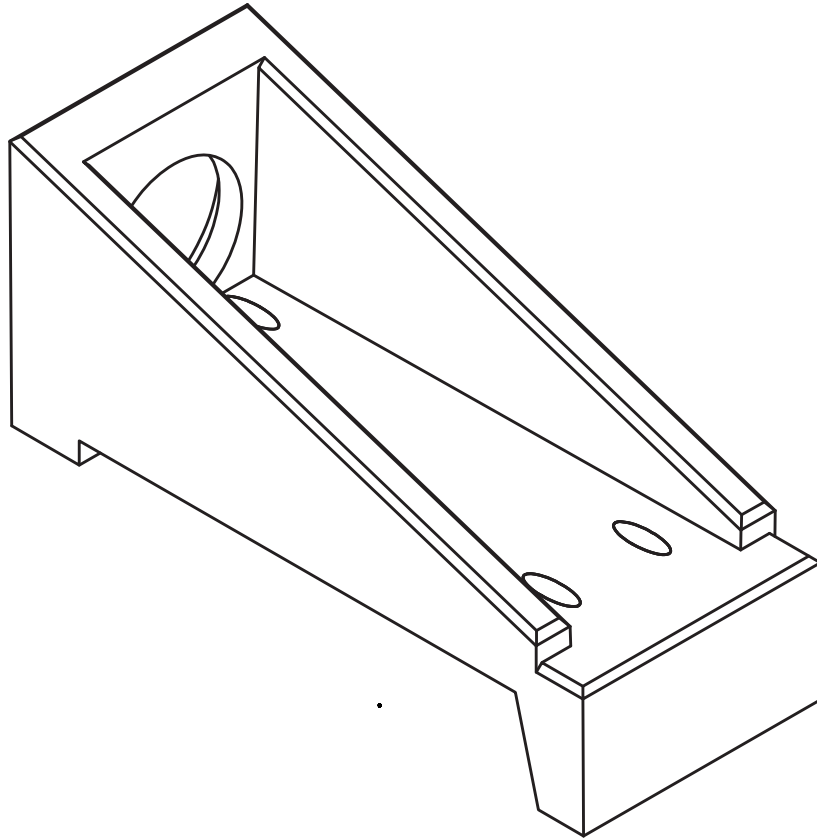

ISOMETRIC VIEW
SCALE 1/2"=1'-0"

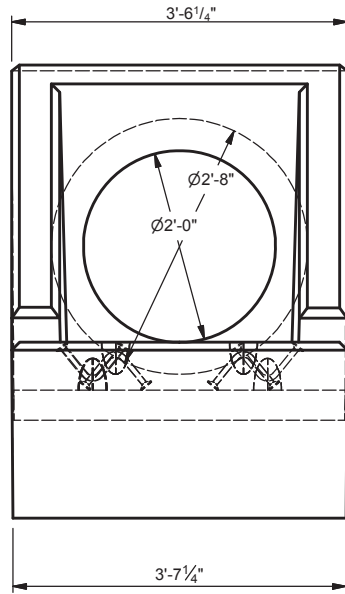

FRONT VIEW
SCALE 1/2"=1'-0"

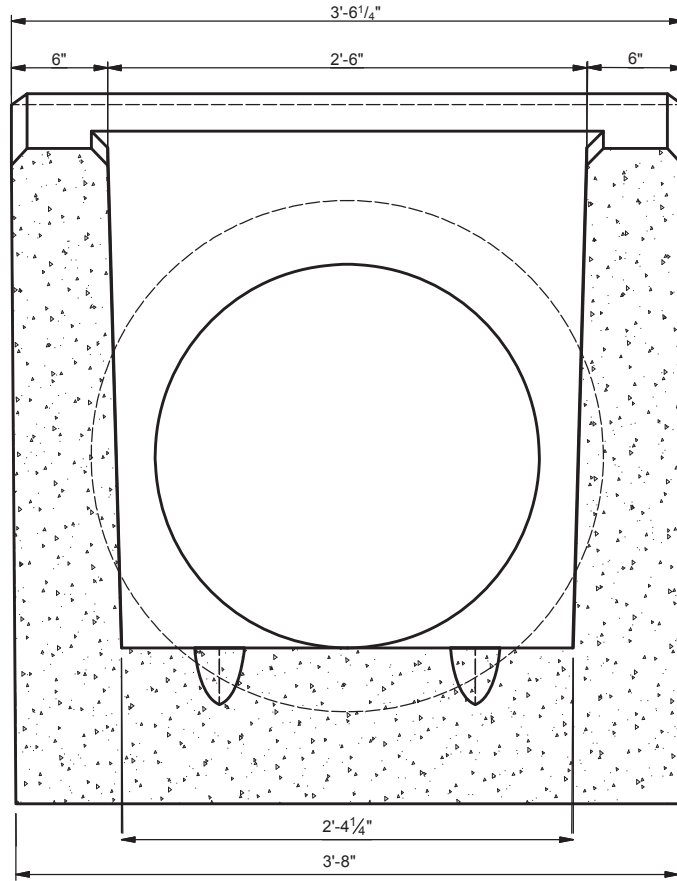

SECTION A-A
SCALE 1"=1'

TO BE STENCILED:

- CUSTOMER:
- JOB:
- ID: # 3B-24
- INV#:
- SO#:
- WEIGHT: 5,200 LBS
- DWG# D-PE-24A
- ITEM# 611-07.57
- TDOT
- DAN

PRODUCTION NOTES:


PM:
DUE:

STRUCTURAL NOTES:

1. CONCRETE: 28 DAY COMPRESSIVE STRENGTH f'c=4500 psi
2. REBAR: PER TDOT DRAWING #D-PE-24A
3. DESIGN: TDOT SPECIFICATION







TAPER NOTE:

- WALL WIDTH VARIES FROM 6" TO 7 5/8"
- INTERIOR CORE WIDTH VARIES FROM 2'6" TO 2'4 1/4"
- MOLD WIDTH VARIES FORM 3'6 1/4" TO 3'8"

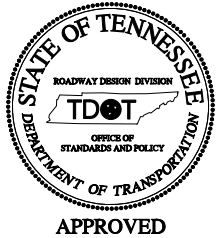

BILL OF MATERIALS			
#	QUANTIT	DESCRIPTION	ITEM
1	8 EA	5CA14 UTILITY ANCHORS	7135006
	1.28 CYD	CONCRETE	82004010
	108.1 LBS	#4 BAR	8040400
	13.3 LBS	#7 BAR	8040700
Oldcastle Precast®			
THIS DOCUMENT IS THE PROPERTY OF OLDCASTLE PRECAST, INC. IT IS CONFIDENTIAL, SUBMITTED FOR REFERENCE PURPOSES ONLY, AND SHALL NOT BE USED IN ANY WAY INJURIOUS TO THE INTERESTS OF, OR WITHOUT THE WRITTEN PERMISSION OF OLDCASTLE PRECAST, INC. COPYRIGHT ©2013 OLDCASTLE PRECAST, INC. ALL RIGHTS RESERVED.			
3:1 D-PE-24A			
TDOT TENNESSEE			
CUSTOMER STOCK			
DATE	SALES	DRAWN CMM	ENGINEER TDOT
DRAWING NUMBER 3B-24 PRODUCTION DRAWING.0018.idw		REVISION DATE	SHEET 1 OF 1

F:\engineering\NCS-07-15-09\Standard Product\TDOT\State Endwalls\TDOT ENDWALLS (INVENTOR DRAWINGS)\3B-24 (TDOT)\3B-24 STEEL DRAWING.idw

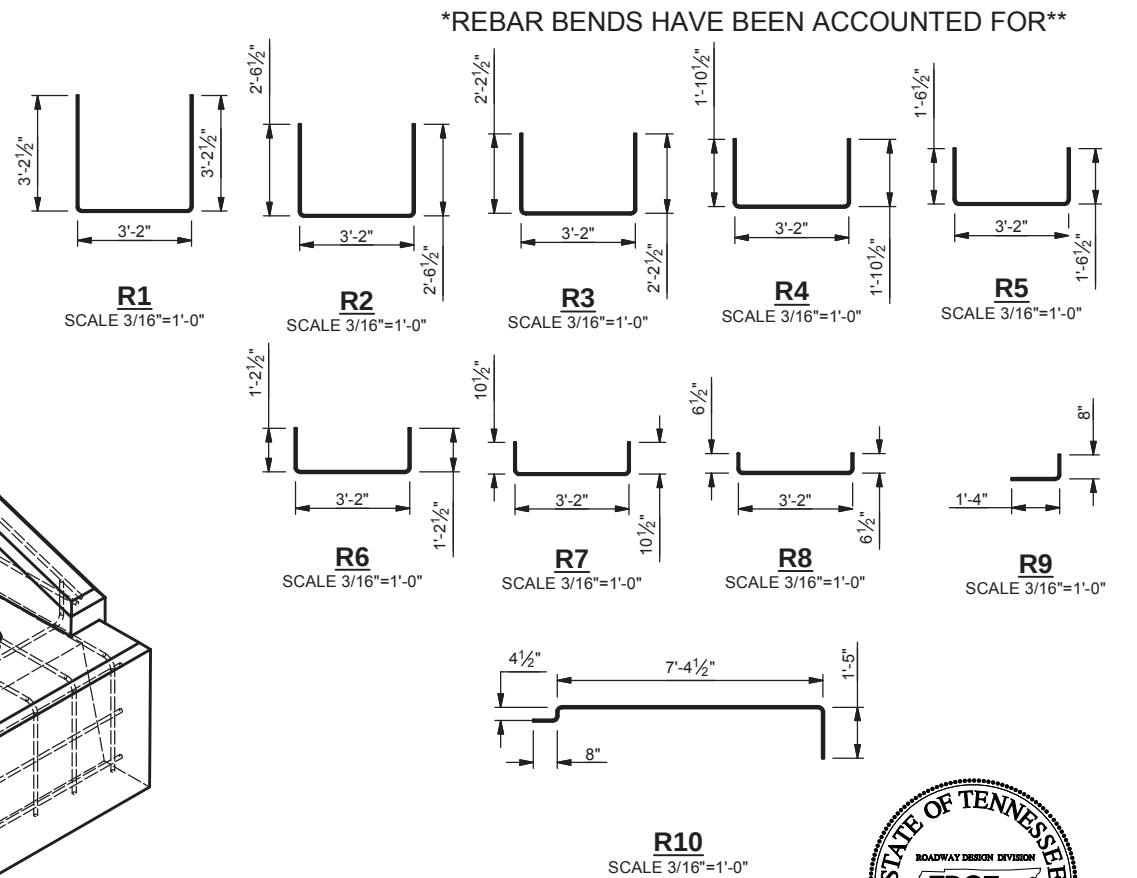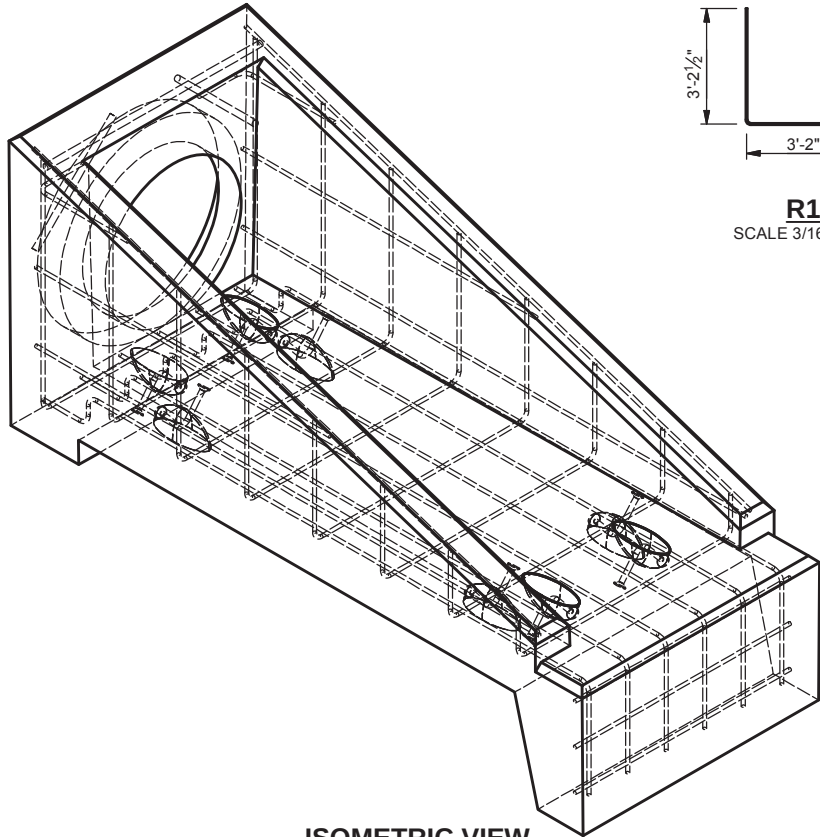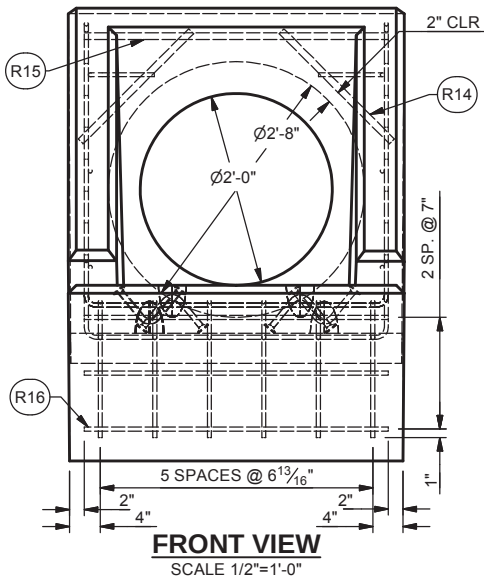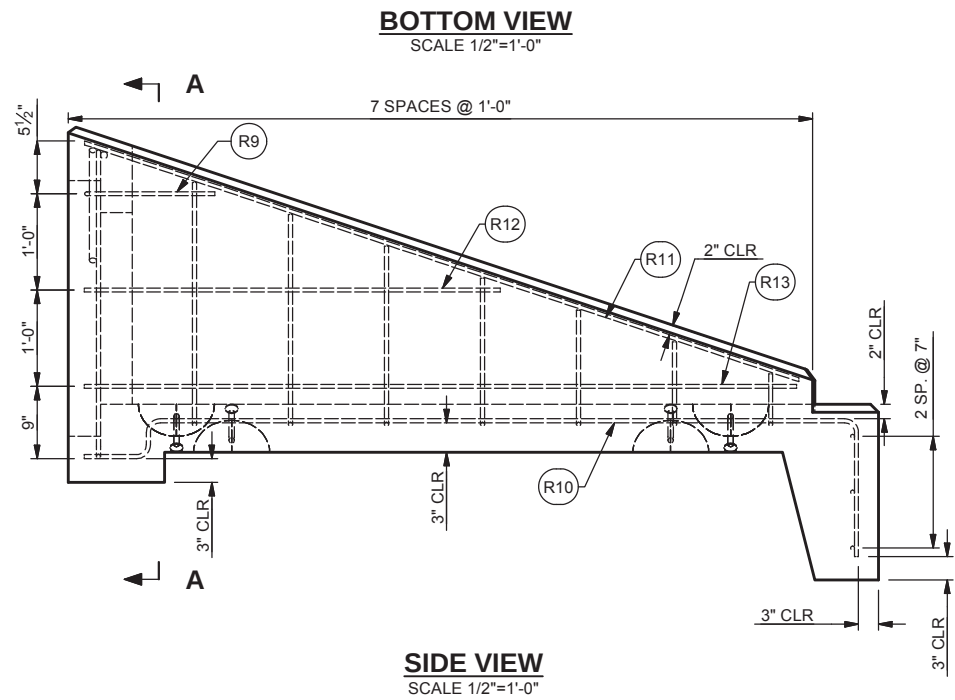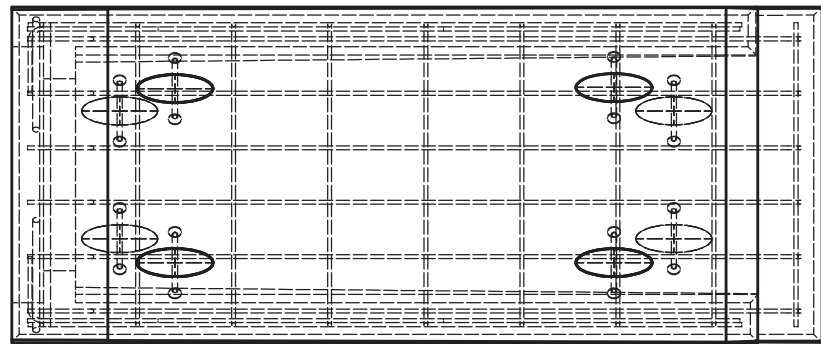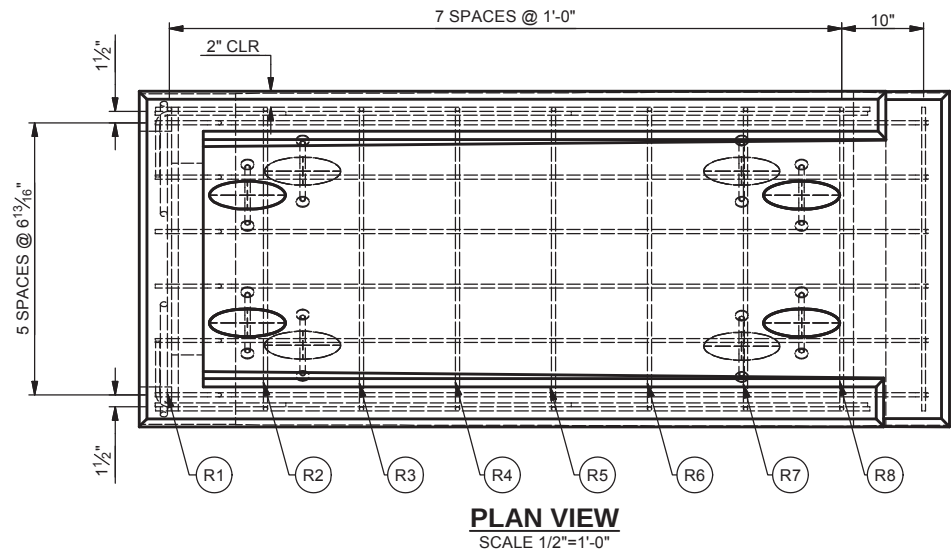

REINFORCEMENT CUT LIST				
#	QTY	MATERIAL	LENGTH	SHAPE
R1	1	#4 BAR	9'-5 1/2"	U BAR
R2	1	#4 BAR	8'-1 1/2"	U BAR
R3	1	#4 BAR	7'-5 1/2"	U BAR
R4	1	#4 BAR	6'-9 1/2"	U BAR
R5	1	#4 BAR	6'-1 1/2"	U BAR
R6	1	#4 BAR	5'-5 1/2"	U BAR
R7	1	#4 BAR	4'-9 1/2"	U BAR
R8	1	#4 BAR	4'-1 1/2"	U BAR
R9	2	#4 BAR	2'-0"	L BAR
R10	6	#4 BAR	9'-6 3/4"	BENT
R11	2	#4 BAR	7'-8"	STR
R12	2	#4 BAR	4'-4"	STR
R13	2	#4 BAR	7'-4"	STR
R14	2	#7 BAR	1'-8"	STR
R15	1	#7 BAR	3'-2"	STR
R16	3	#4 BAR	3'-2"	STR




THIS DOCUMENT IS THE PROPERTY OF OLDCASTLE PRECAST, INC. IT IS CONFIDENTIAL, SUBMITTED FOR REFERENCE PURPOSES ONLY, AND SHALL NOT BE USED IN ANY WAY INJURIOUS TO THE INTERESTS OF, OR WITHOUT THE WRITTEN PERMISSION OF OLDCASTLE PRECAST, INC. COPYRIGHT ©2013 OLDCASTLE PRECAST, INC. ALL RIGHTS RESERVED.

3:1 D-PE-24A

TDOT
TENNESSEE

CUSTOMER
STOCK

DATE	SALES	DRAWN	ENGINEER	CHECKED	SALES ORDER
		CMM	TDOT		
DRAWING NUMBER				REVISION	SHEET
3B-24 STEEL DRAWING.idw				DATE	1 OF 1

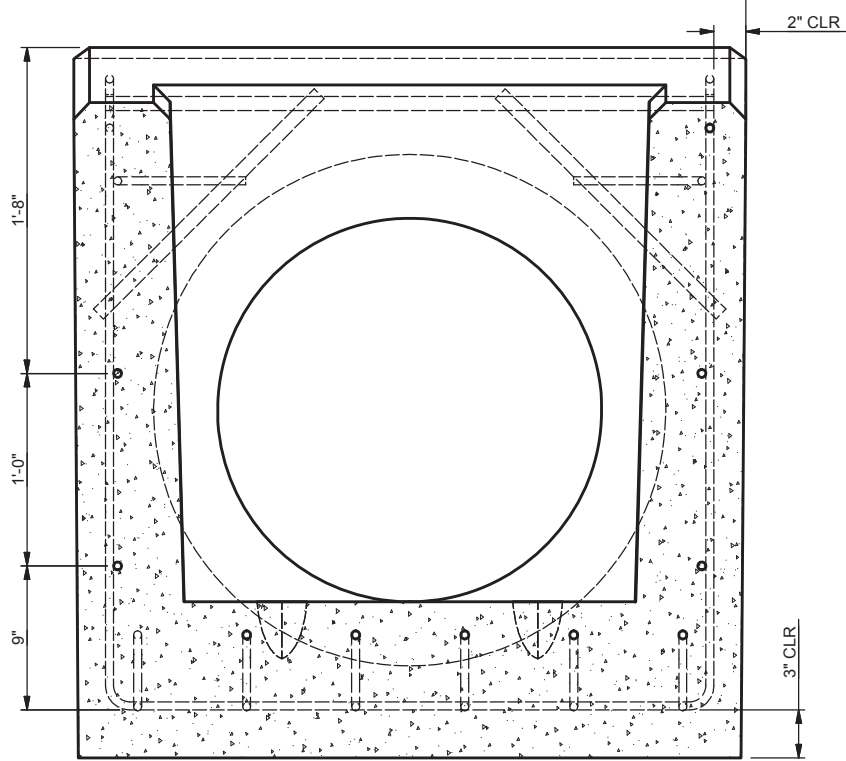

SECTION A-A
SCALE 1"=1'