



[illegible]

ISOMETRIC VIEW
SCALE 1/4"=1'-0"

HEADWALL		12,312 LBS	
BILL OF MATERIALS			
#	QUANTI	DESCRIPTION	ITEM #
1	8 EA	5CA14 LIFT ANCHORS	7135006
2	4 EA	AMIFAST 3/4" X 2 7/8" INSERT	7134702
	3.04 CYD	CONCRETE	8204010
	241.5 LBS	#4 BAR	8040400
	23.2 LBS	#7 BAR	8040700




THIS DOCUMENT IS THE PROPERTY OF OLDCASTLE PRECAST, INC. IT IS
CONFIDENTIAL, SUBMITTED FOR REFERENCE PURPOSES ONLY, AND SHALL
NOT BE USED IN ANY WAY INJURIOUS TO THE INTERESTS OF, OR WITHOUT
THE WRITTEN PERMISSION OF OLDCASTLE PRECAST, INC.
COPYRIGHT ©2013 OLDCASTLE PRECAST, INC ALL RIGHTS RESERVED

4:1 D-PE-36A

TDOT
TENNESSEE





CUSTOMER STOCK

DATE 7/3/2013	SALES	DRAWN CMM	ENGINEER TDOT	CHECKED	SALES ORDER
DRAWING NUMBER 4B-36 PRODUCTION DRAWING.idw				REVISION DATE	SHEET 1 OF 1


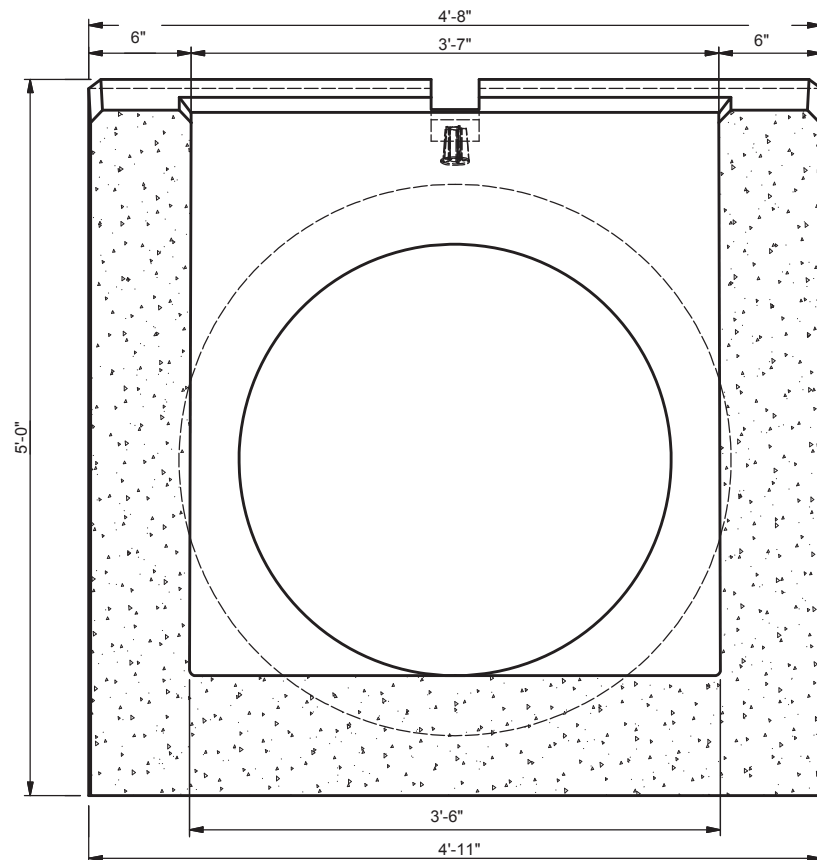


SECTION A-A
SCALE 3/4"=1'-0"




F:\engineering\NCS-07-15-09\Standard Product\TDOT\State Endwalls\TDOT Endwalls (INVENTOR DRAWINGS)\4B-36 (TDOT)\4B-36 STEEL DRAWING.idw

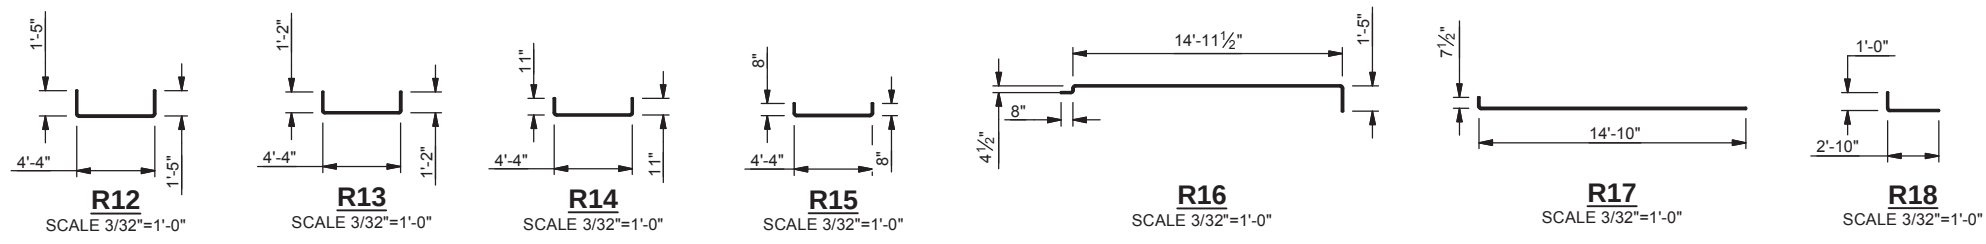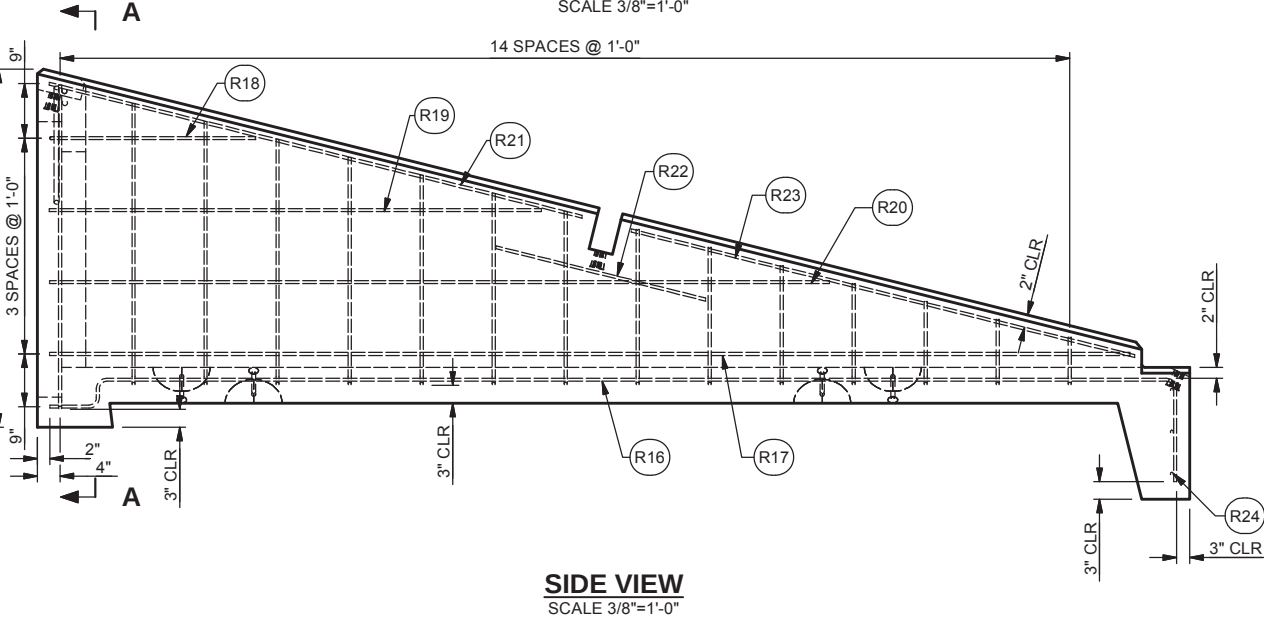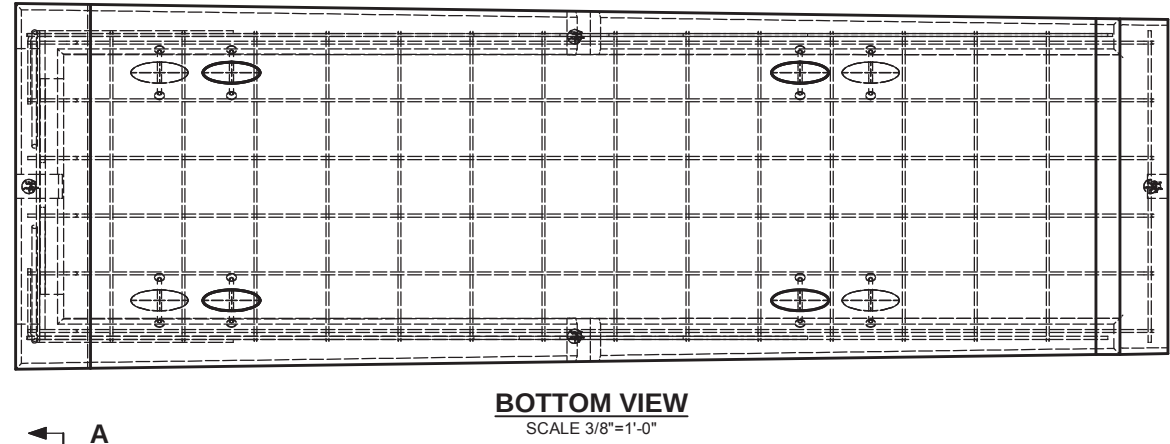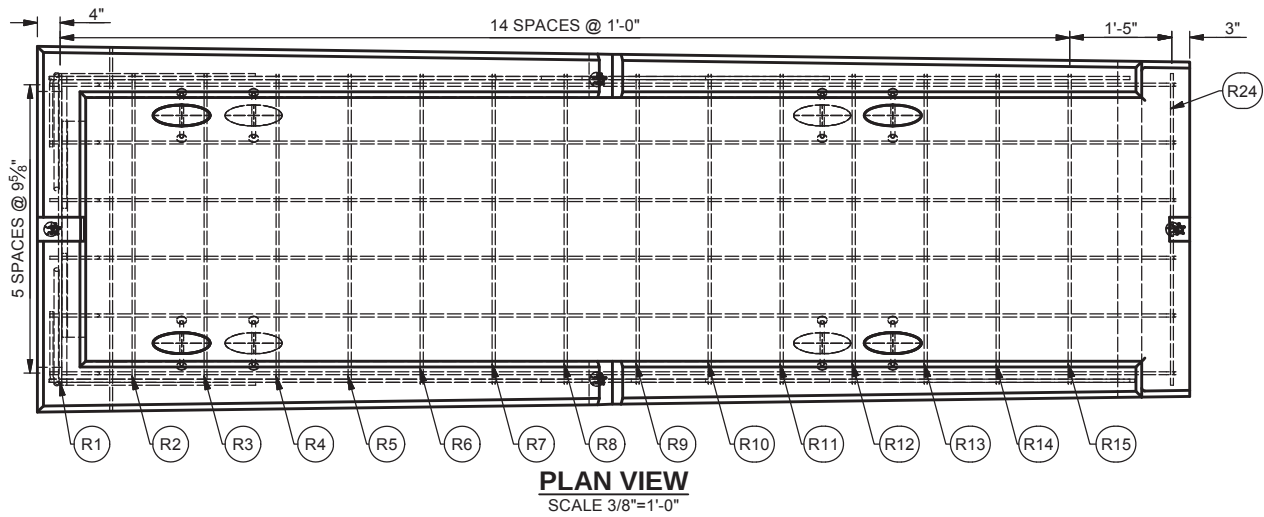

*REBAR BENDS HAVE BEEN ACCOUNTED FOR**

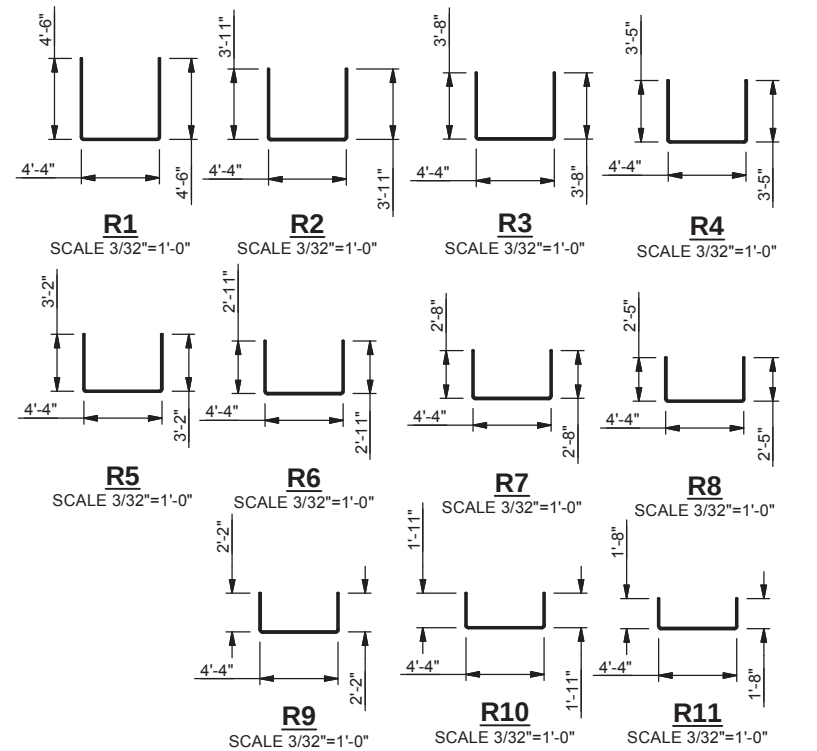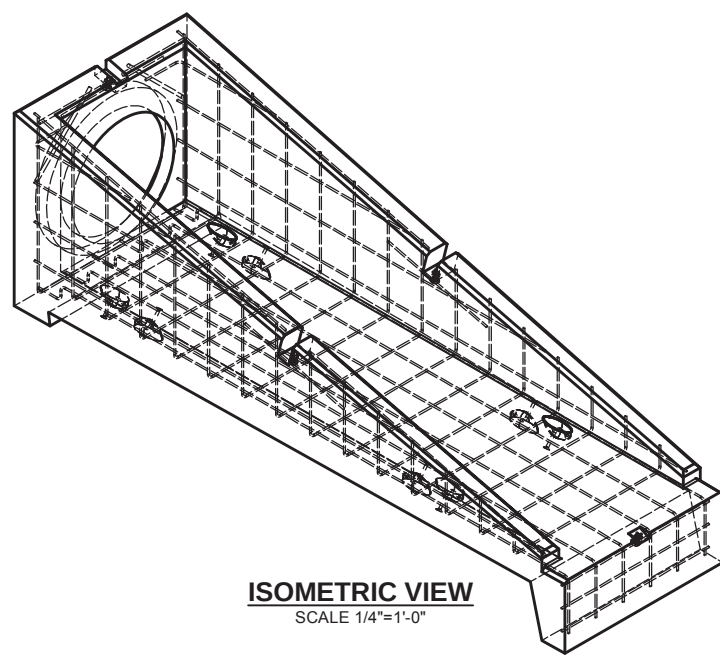

REINFORCEMETN CUT LIST				
#	QTY	MATERIA	LENGTH	SHAPE
R1	1	#4 BAR	13'-2 1/2"	U BAR
R2	1	#4 BAR	12'- 0 1/2"	U BAR
R3	1	#4 BAR	11'-6 1/2"	U BAR
R4	1	#4 BAR	11'-0 1/2"	U BAR
R5	1	#4 BAR	10'-6 1/2"	U BAR
R6	1	#4 BAR	10'-0 1/2"	U BAR
R7	1	#4 BAR	9'-6 1/2"	U BAR
R8	1	#4 BAR	9'-0 1/2"	U BAR
R9	1	#4 BAR	8'-6 1/2"	U BAR
R10	1	#4 BAR	8'-0 1/2"	U BAR
R11	1	#4 BAR	7'-6 1/2"	U BAR
R12	1	#4 BAR	7'-0 1/2"	U BAR
R13	1	#4 BAR	6'-6 1/2"	U BAR
R14	1	#4 BAR	6'-0 1/2"	U BAR
R15	1	#4 BAR	5'-6 1/2"	U BAR
R16	6	#4 BAR	17'-1 1/4"	BENT
R17	2	#4 BAR	15'-5 1/2"	L BAR
R18	2	#4 BAR	3'-10"	L BAR
R19	2	#4 BAR	6'-10"	STR
R20	2	#4 BAR	10'-10"	STR
R21	2	#4 BAR	7'-7 1/2"	STR
R22	2	#4 BAR	3'-0"	STR
R23	2	#4 BAR	7'-2 1/2"	STR
R24	3	#4 BAR	4'-4"	STR
R25	2	#7 BAR	1'-10"	STR
R26	1	#7 BAR	3'-0"	STR
R27	2	#7 BAR	2'-4"	STR

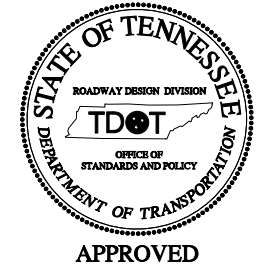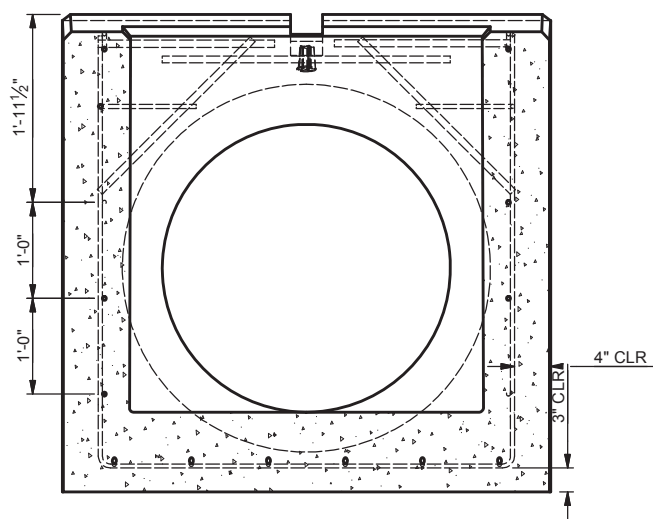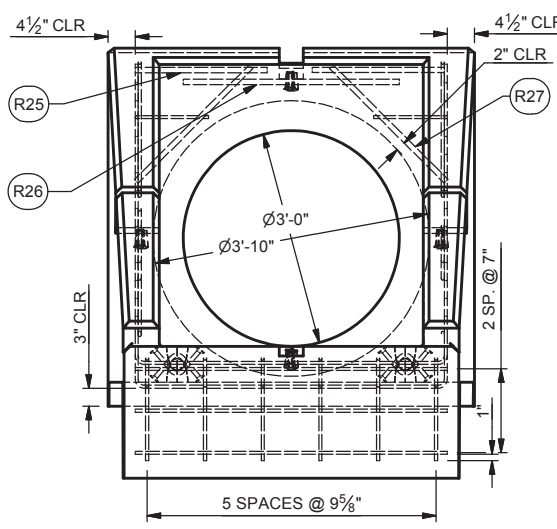

THIS DOCUMENT IS THE PROPERTY OF OLDCASTLE PRECAST, INC. IT IS CONFIDENTIAL, SUBMITTED FOR REFERENCE PURPOSES ONLY, AND SHALL NOT BE USED IN ANY WAY INJURIOUS TO THE INTERESTS OF, OR WITHOUT THE WRITTEN PERMISSION OF OLDCASTLE PRECAST, INC. COPYRIGHT ©2013 OLDCASTLE PRECAST, INC. ALL RIGHTS RESERVED.

4:1 D-PE-36A

TDOT
TENNESSEE

CUSTOMER STOCK		DATE	SALES	DRAWN	ENGINEER	CHECKED	SALES ORDER
7/3/2013		CMM	TDOT				
DRAWING NUMBER		REVISION		SHEET			
4B-36 STEEL DRAWING.idw		DATE		1 OF 1			