





# TYPICAL CROSS-SECTION

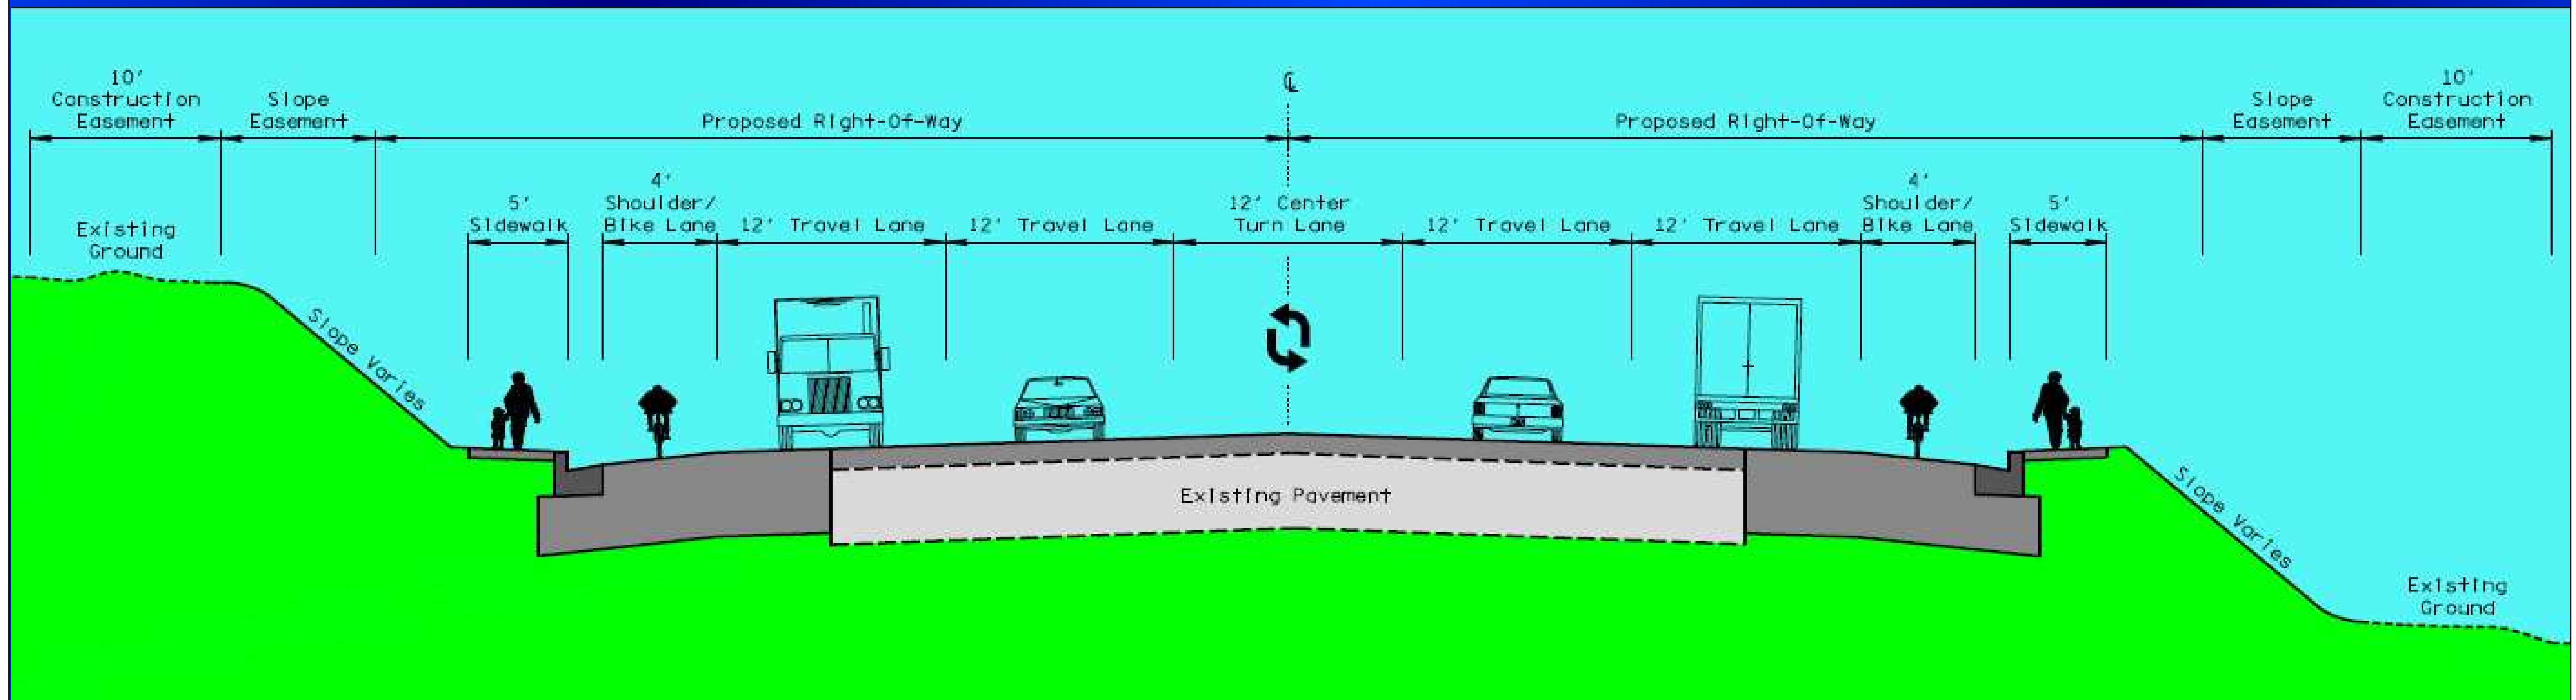

**TYPICAL SECTION - WIDENING**



# TYPICAL CROSS-SECTION

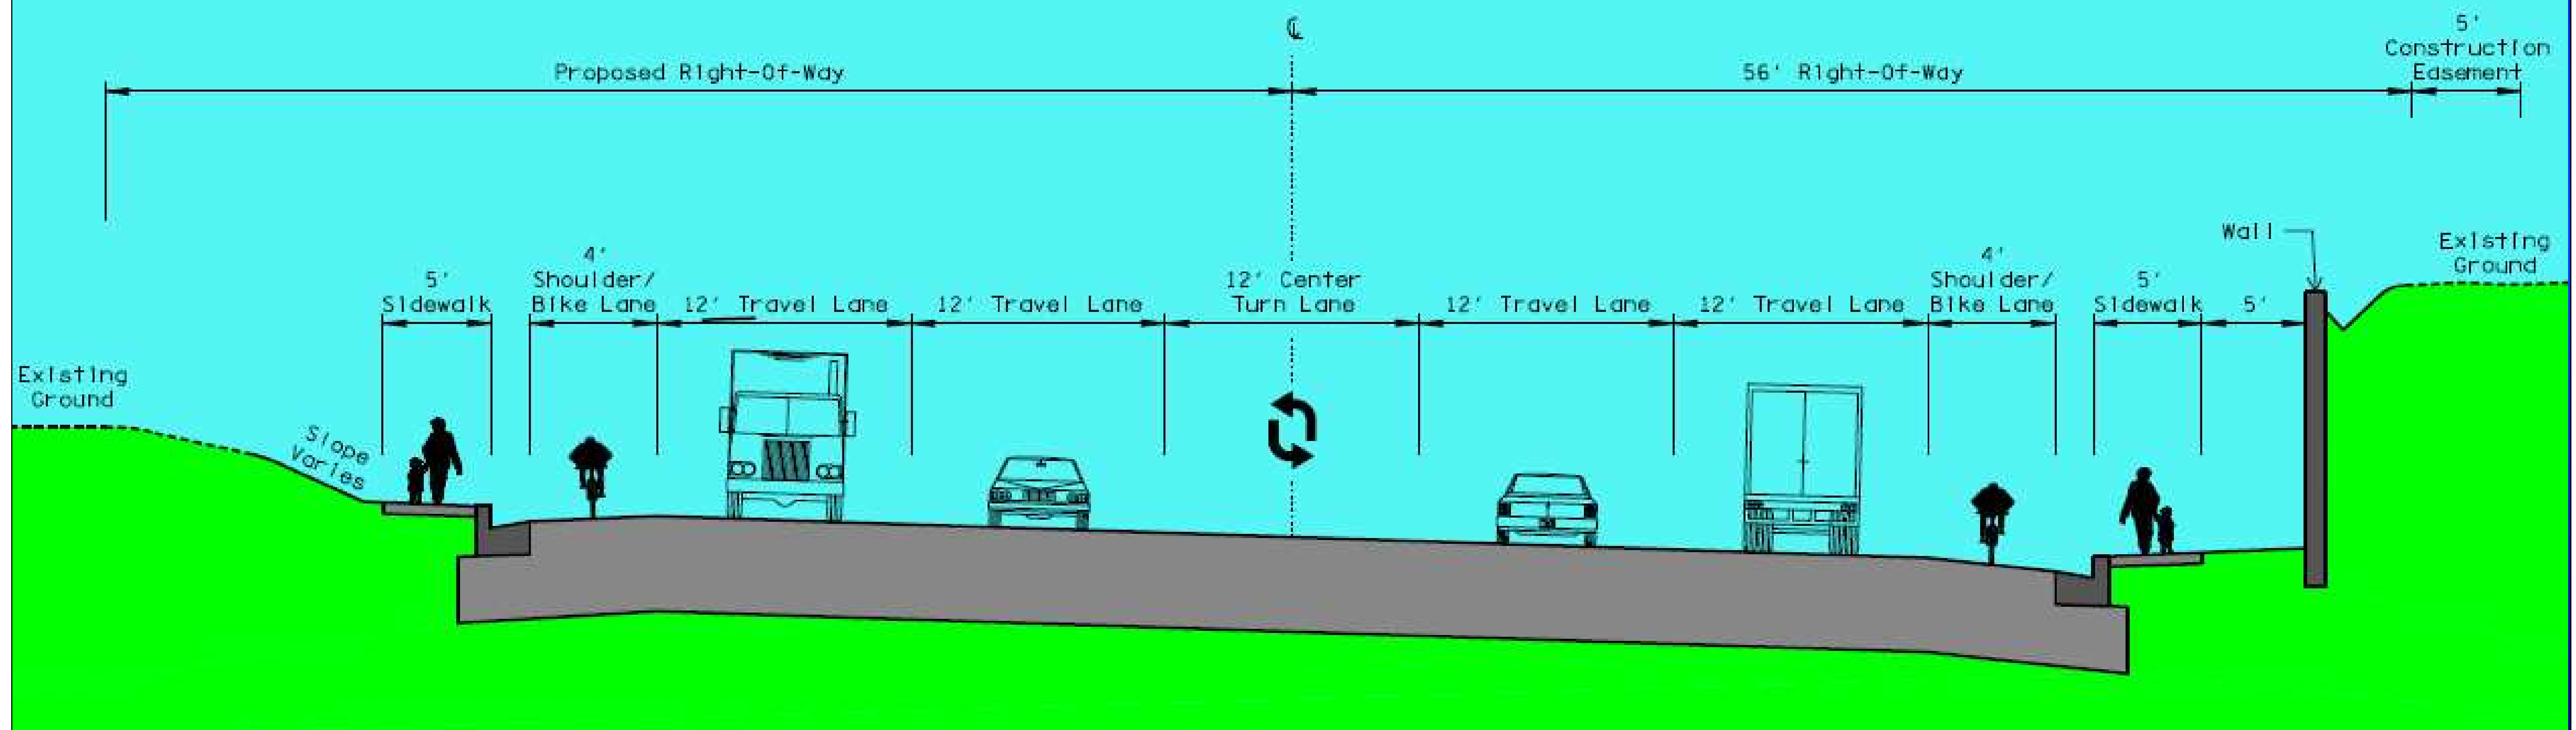

**TYPICAL SECTION – AT CREST OF HILL**