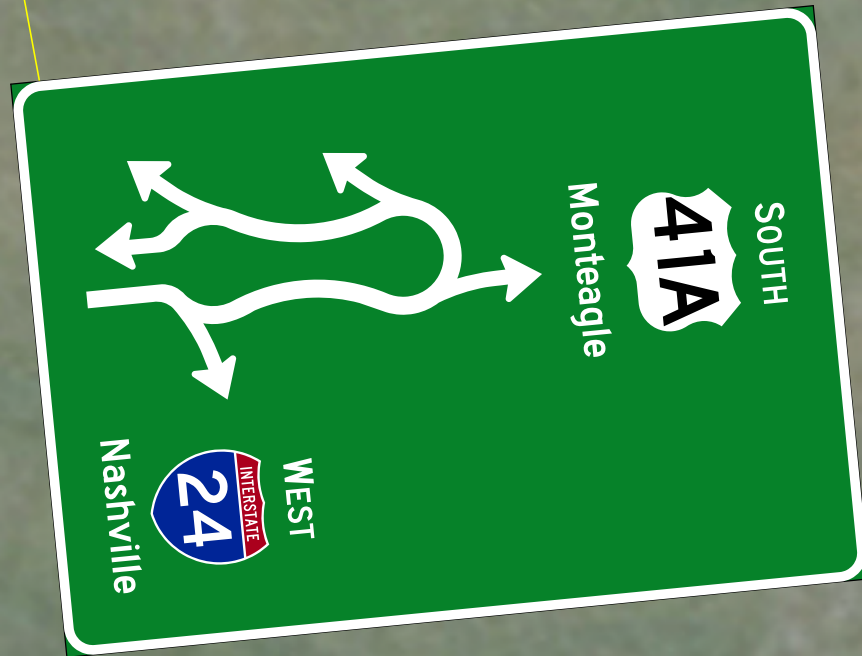
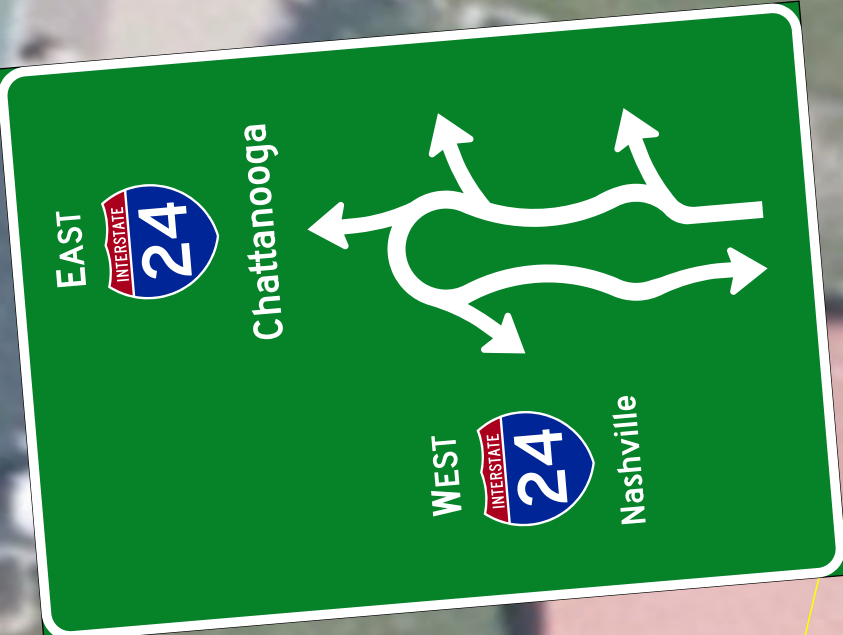
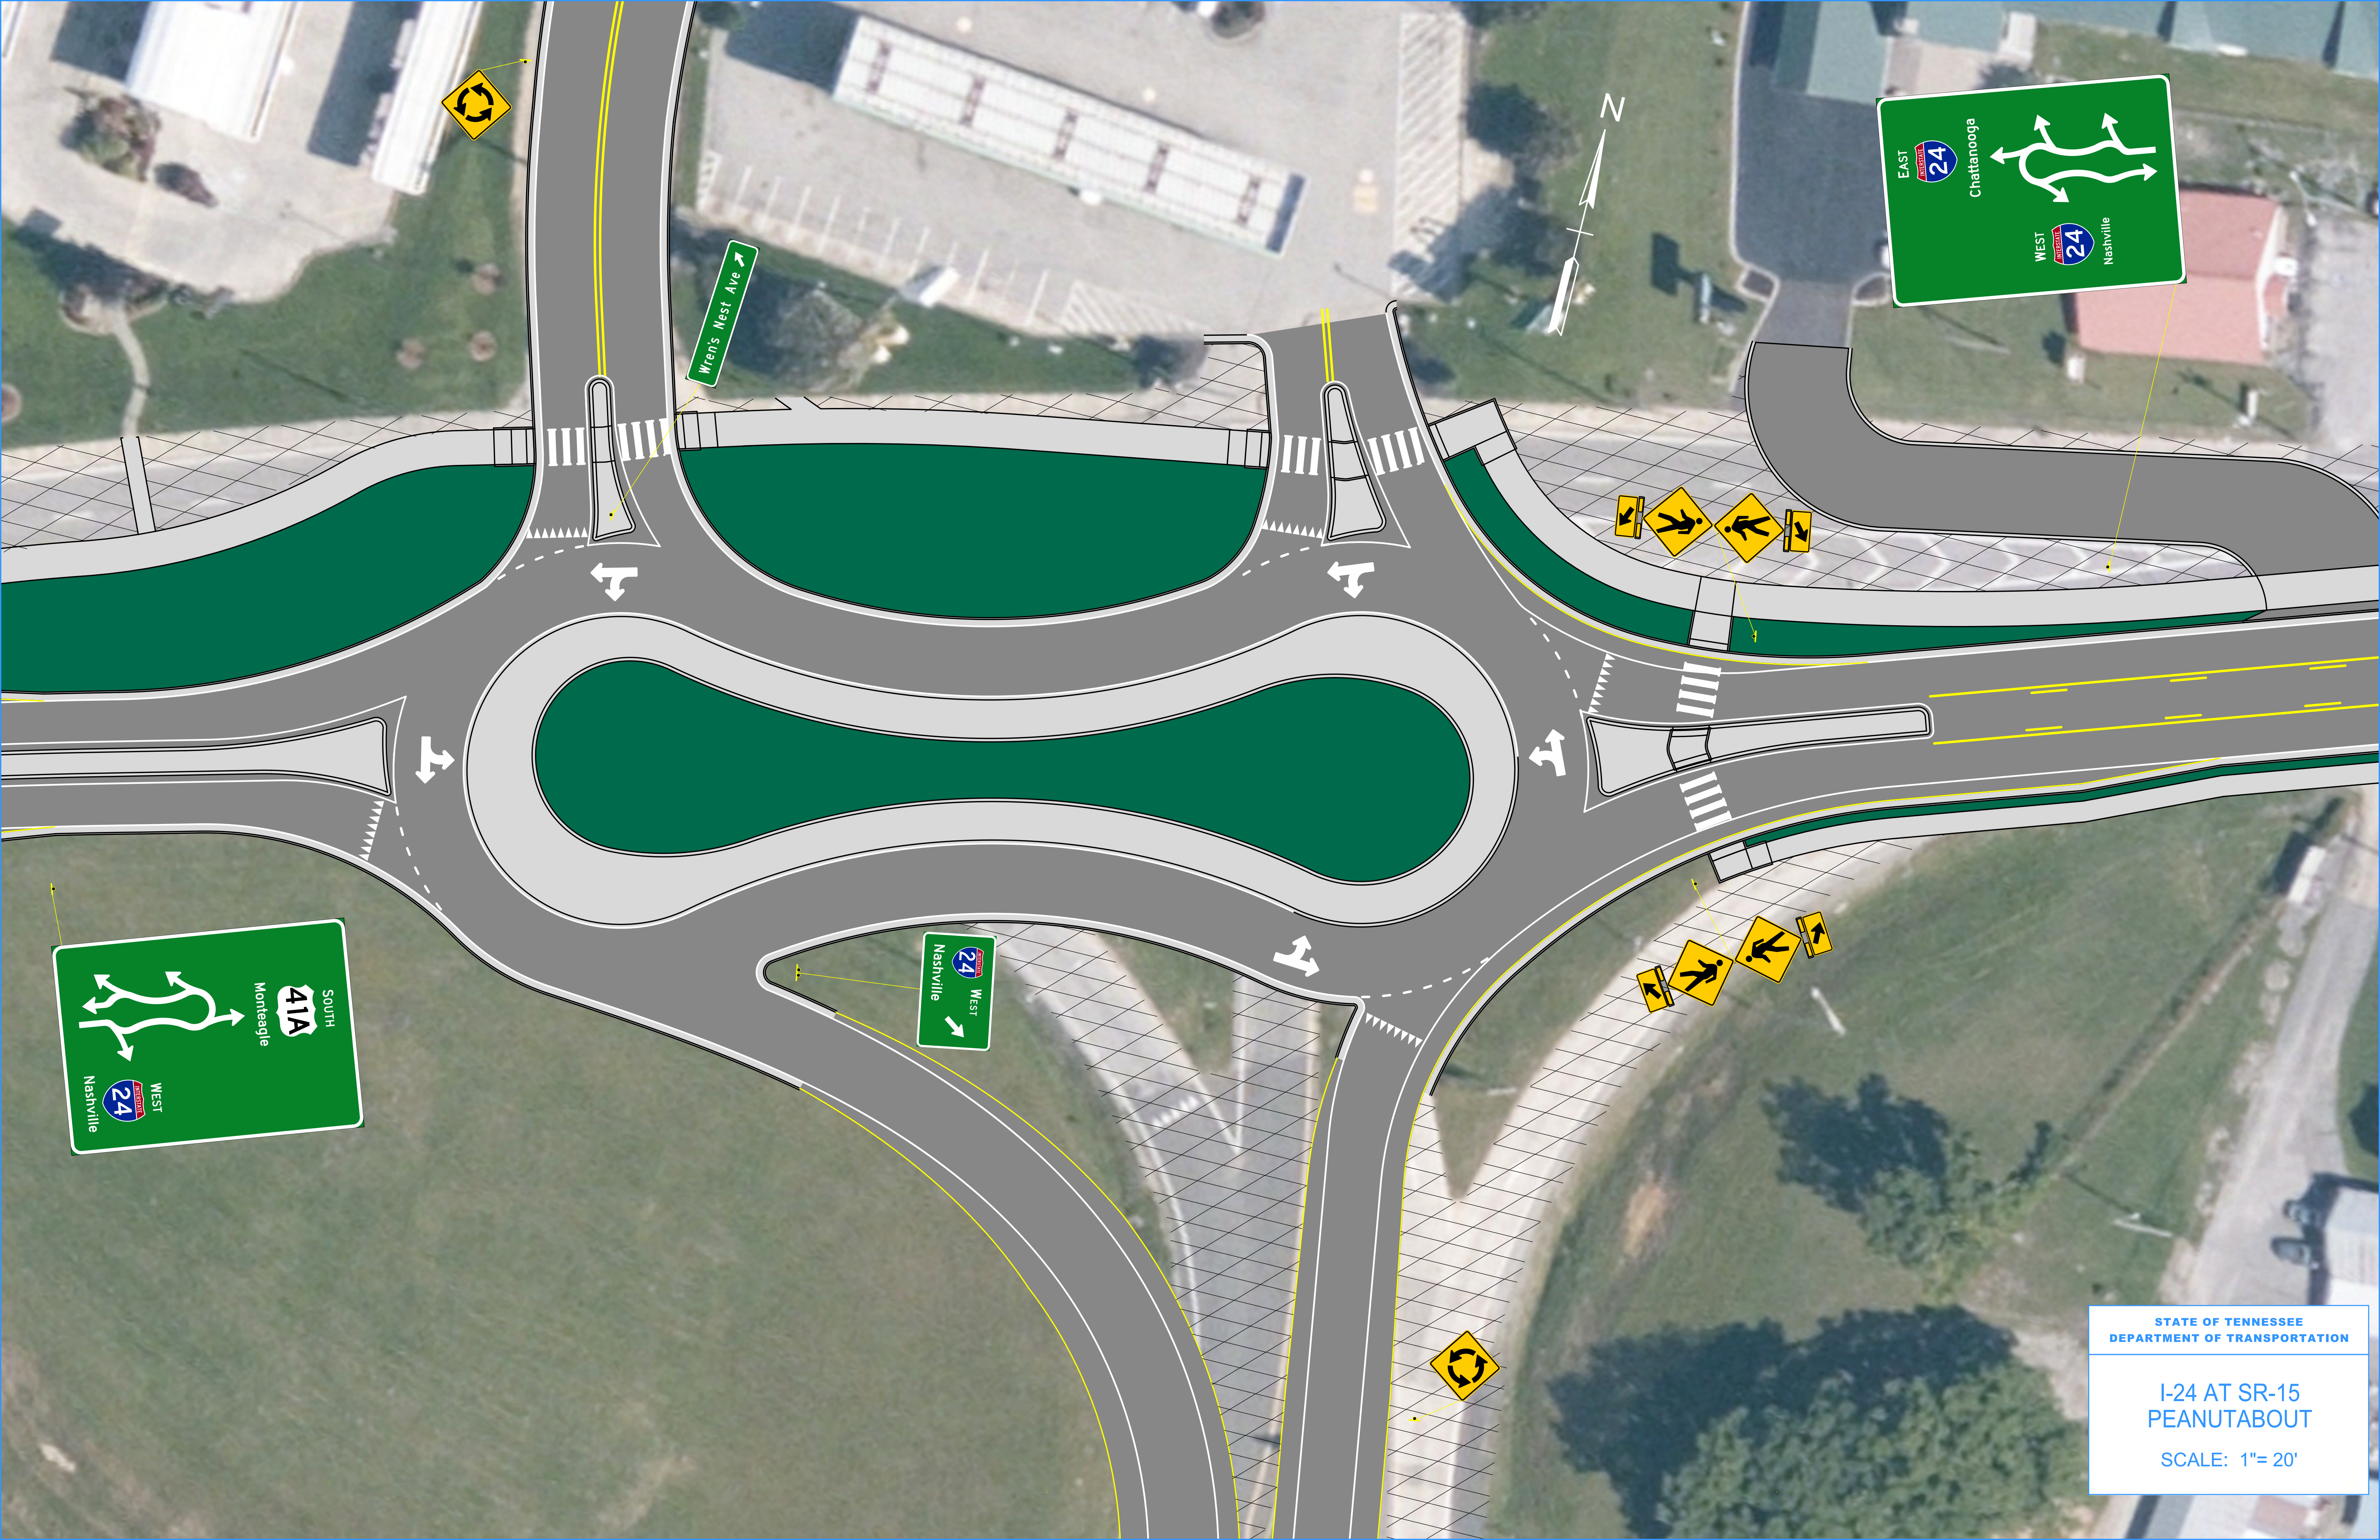


STATE OF TENNESSEE
DEPARTMENT OF TRANSPORTATION

I-24 AT SR-15
PEANUTABOUT

SCALE: 1"= 20'