




LEGEND	
	GENERAL PURPOSE - OUTER EDGE OF TRAVELED WAY
	GENERAL PURPOSE - INNER EDGE OF TRAVELED WAY
	CHOICE LANE - EDGE OF TRAVELED WAY
	CHOICE LANE - EDGE OF SHOULDER
	CHOICE LANE - TAPER MERGE LINES
	PROPOSED CONCRETE BARRIER
	PROPOSED RETAINING WALLS
	PROPOSED RIGHT-OF-WAY
	PRESIDENT FLOW
	ROADWAYS TO BE REMOVED
	PROPOSED NEW GENERAL PURPOSE ROADWAY PAVEMENT
	PROPOSED NEW CHOICE LANE ROADWAY PAVEMENT
	PROPOSED NEW OR WIDENED GENERAL PURPOSE BRIDGE
	PROPOSED NEW CHOICE LANE BRIDGE



PROJECT # R3BVAR-S0-051 | PIN 134727.01


REASONABLE ALTERNATIVE 1

~ SUBJECT TO CHANGE - AUGUST 2024 ~





0 100 200 300

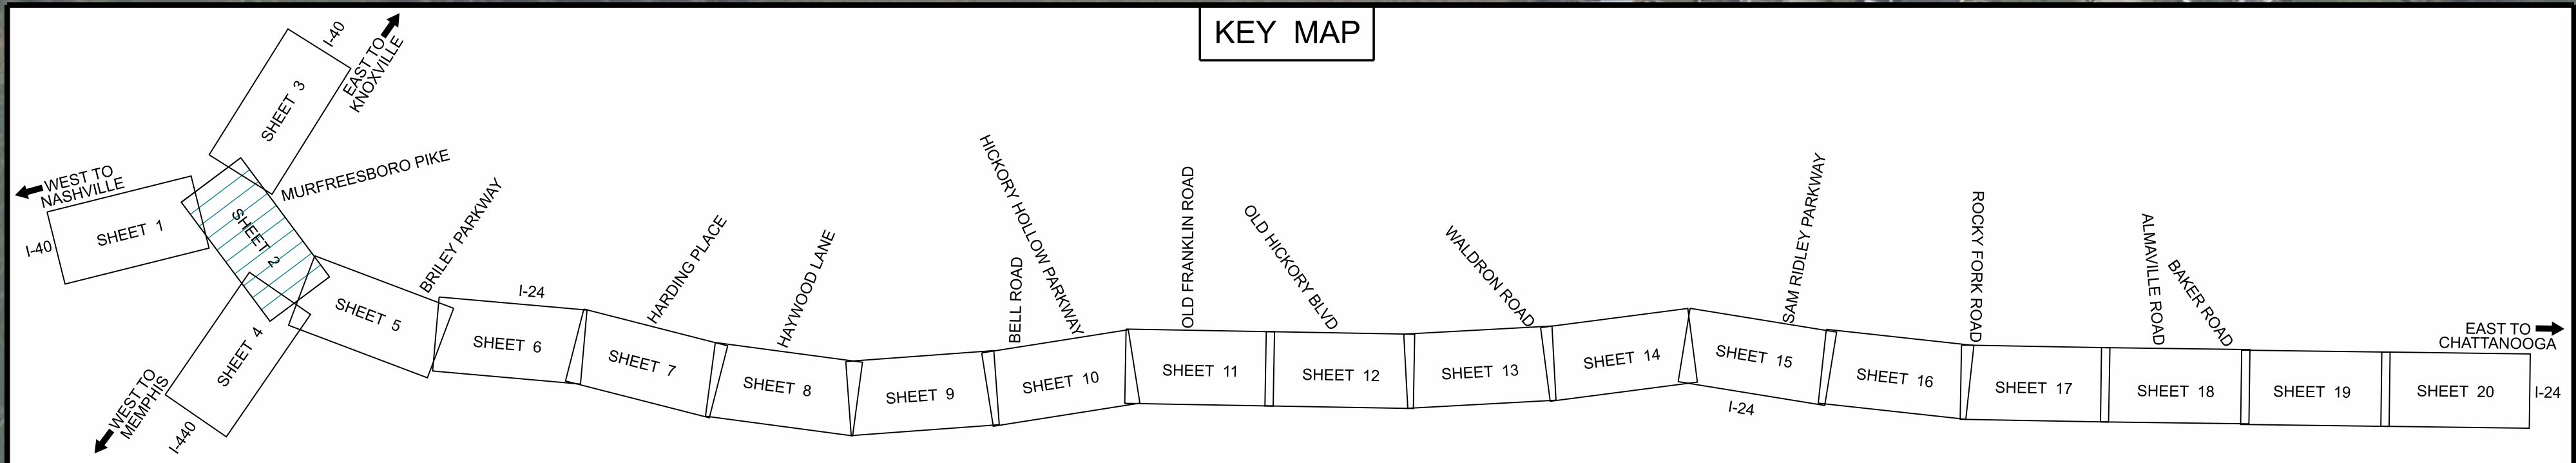SHEET 1 OF 20



LEGEND

- GENERAL PURPOSE - OUTER EDGE OF TRAVELED WAY
- GENERAL PURPOSE - INNER EDGE OF TRAVELED WAY
- GENERAL PURPOSE - TAPER MERGE LINES
- CHOICE LANES - EDGE OF TRAVELED WAY
- CHOICE LANES - LANE LINES
- CHOICE LANES - EDGE OF SHOULDER
- CHOICE LANES - TAPER MERGE LINES
- PROPOSED CONCRETE BARRIER
- PROPOSED RETAINING WALLS
- PROPOSED RIGHT-OF-WAY
- PRESIDENT FLOW
- ROADWAYS TO BE REMOVED
- PROPOSED NEW GENERAL PURPOSE ROADWAY PAVEMENT
- PROPOSED NEW CHOICE LANE ROADWAY PAVEMENT
- PROPOSED NEW OR WIDENED GENERAL PURPOSE BRIDGE
- PROPOSED NEW CHOICE LANE BRIDGE





PROJECT # R3BVAR-S0-051 | PIN 134727.01

REASONABLE ALTERNATIVE 1



~ SUBJECT TO CHANGE - AUGUST 2024 ~

0 100 200 300

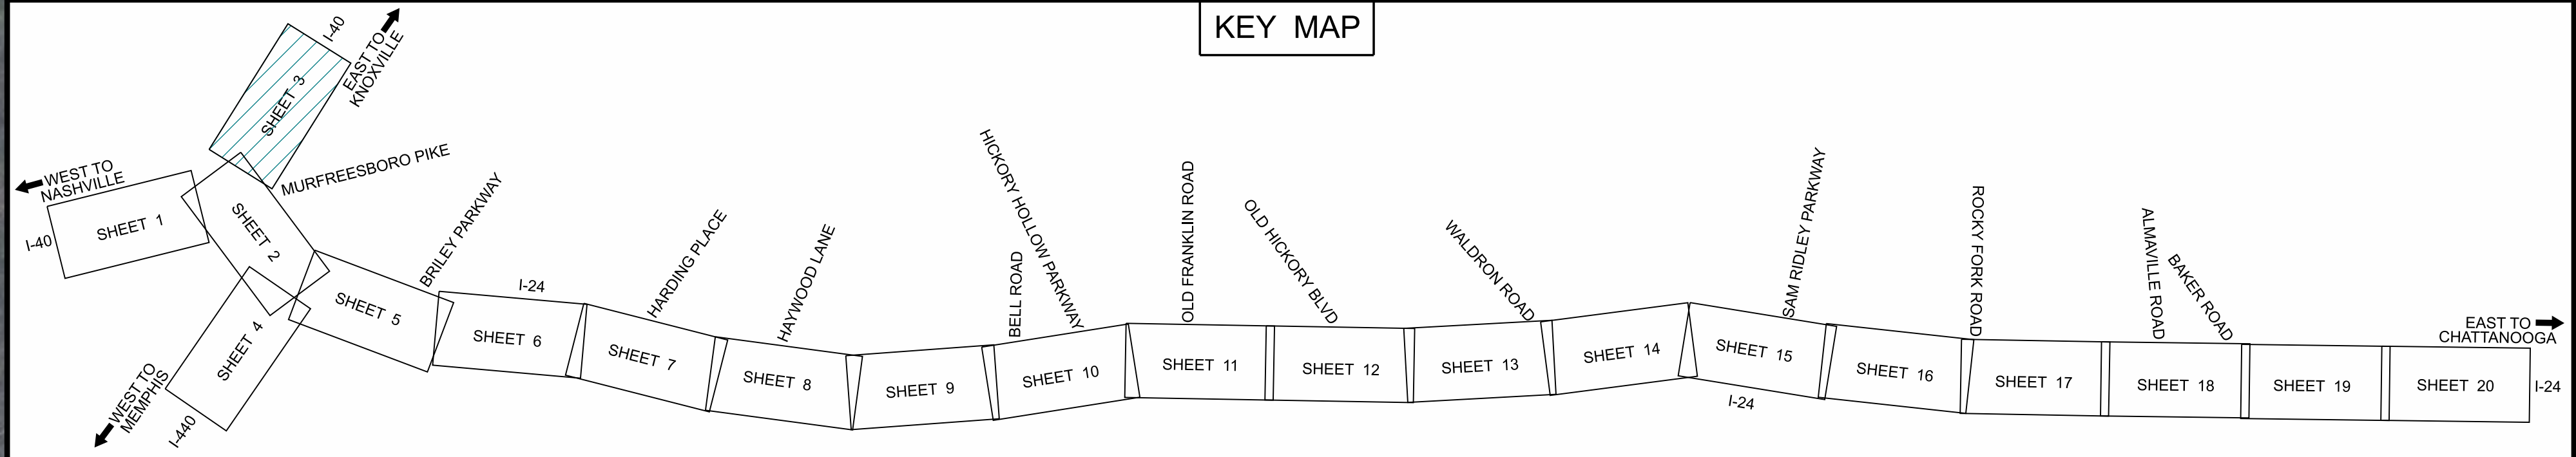 SHEET 2 OF 20



LEGEND	
	GENERAL PURPOSE - OUTER EDGE OF TRAVELED WAY
	GENERAL PURPOSE - INNER EDGE OF TRAVELED WAY
	CHOICE LANE - EDGE OF TRAVELED WAY
	CHOICE LANE - EDGE OF SHOULDER
	CHOICE LANE - TAPER/MERGE LINES
	PROPOSED CONCRETE BARRIER
	PROPOSED RETAINING WALLS
	PROPOSED RIGHT-OF-WAY
	PRESENT R.O.W.
	ROADWAYS TO BE REMOVED
	PROPOSED NEW GENERAL PURPOSE ROADWAY PAVEMENT
	PROPOSED NEW CHOICE LANE ROADWAY PAVEMENT
	PROPOSED NEW OR WIDENED GENERAL PURPOSE BRIDGE
	PROPOSED NEW CHOICE LANE BRIDGE



PROJECT # R3BVAR-S0-051 | PIN 134727.01


REASONABLE ALTERNATIVE 1

~ SUBJECT TO CHANGE - AUGUST 2024 ~


0100200300





FEET

SHEET 3 OF 20

 



 

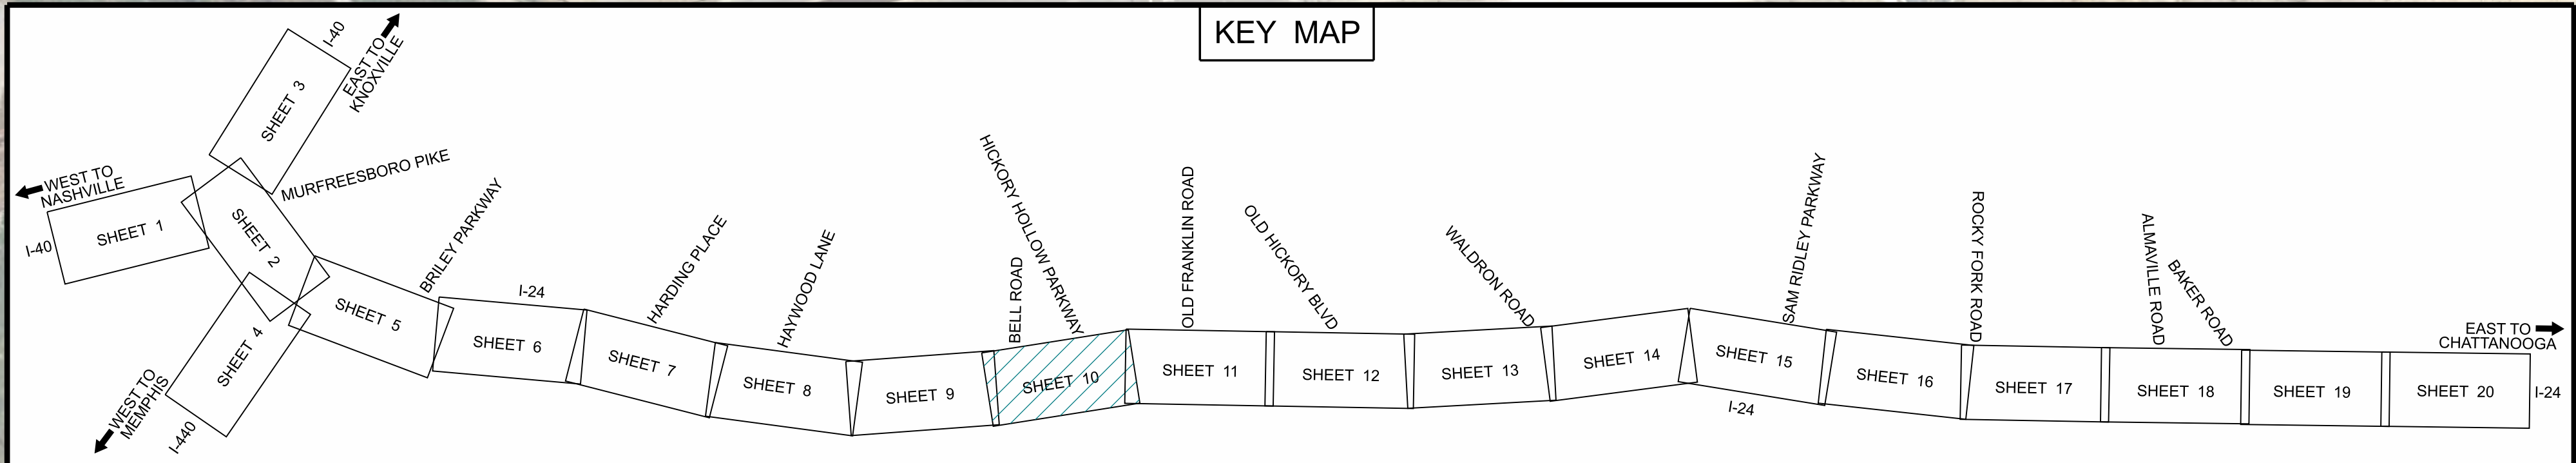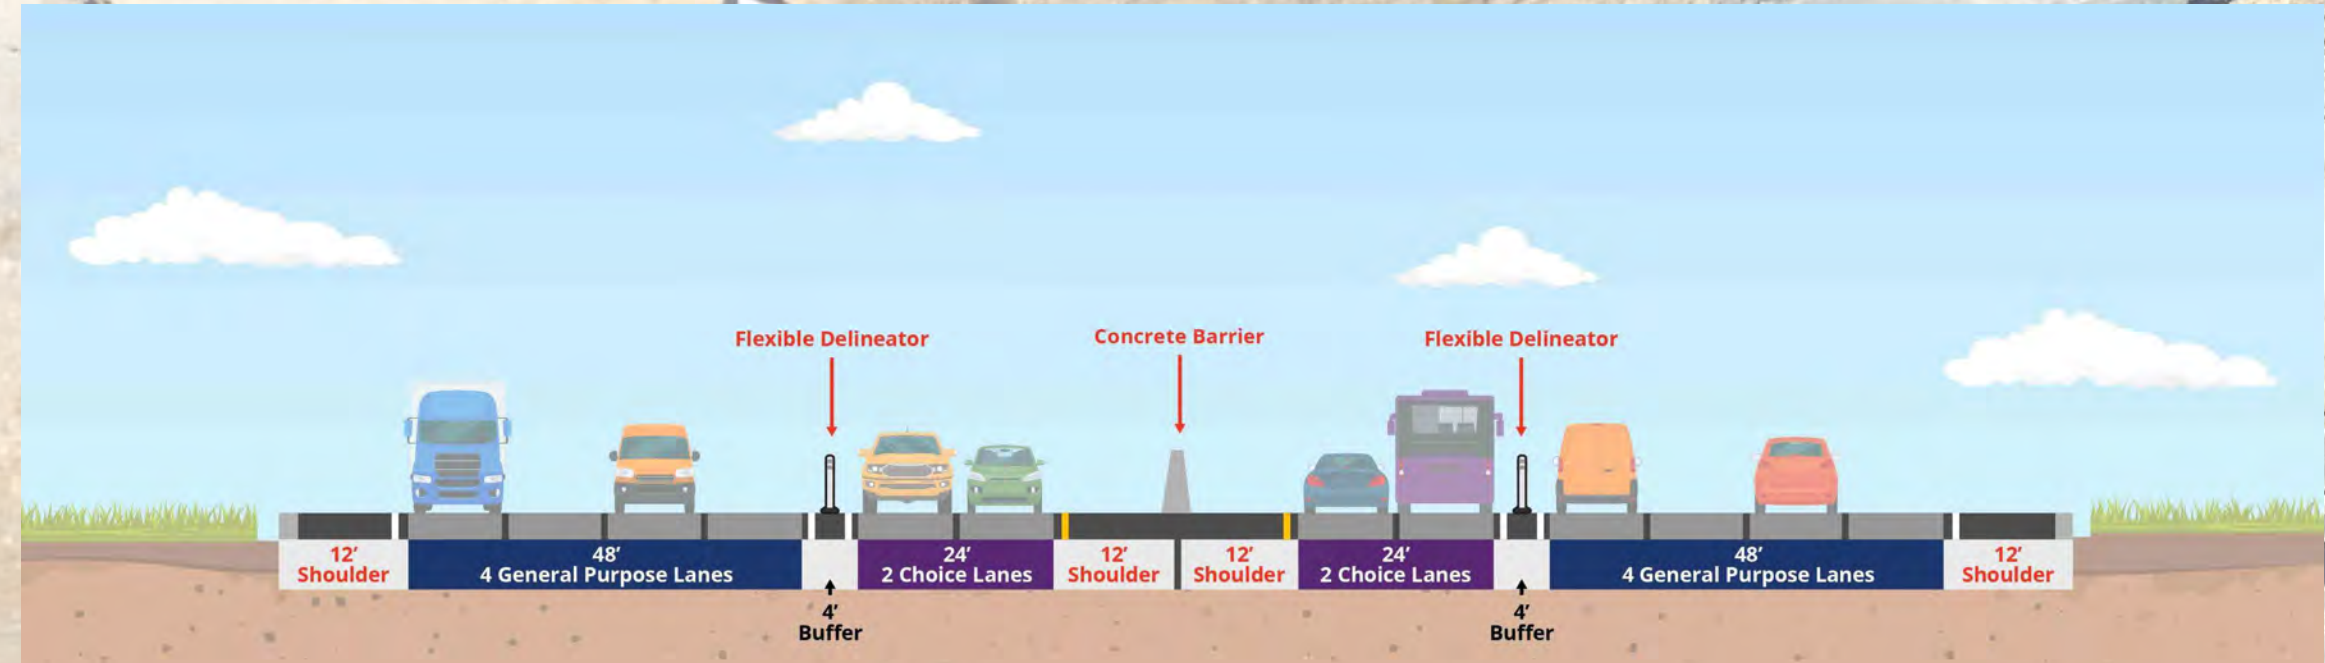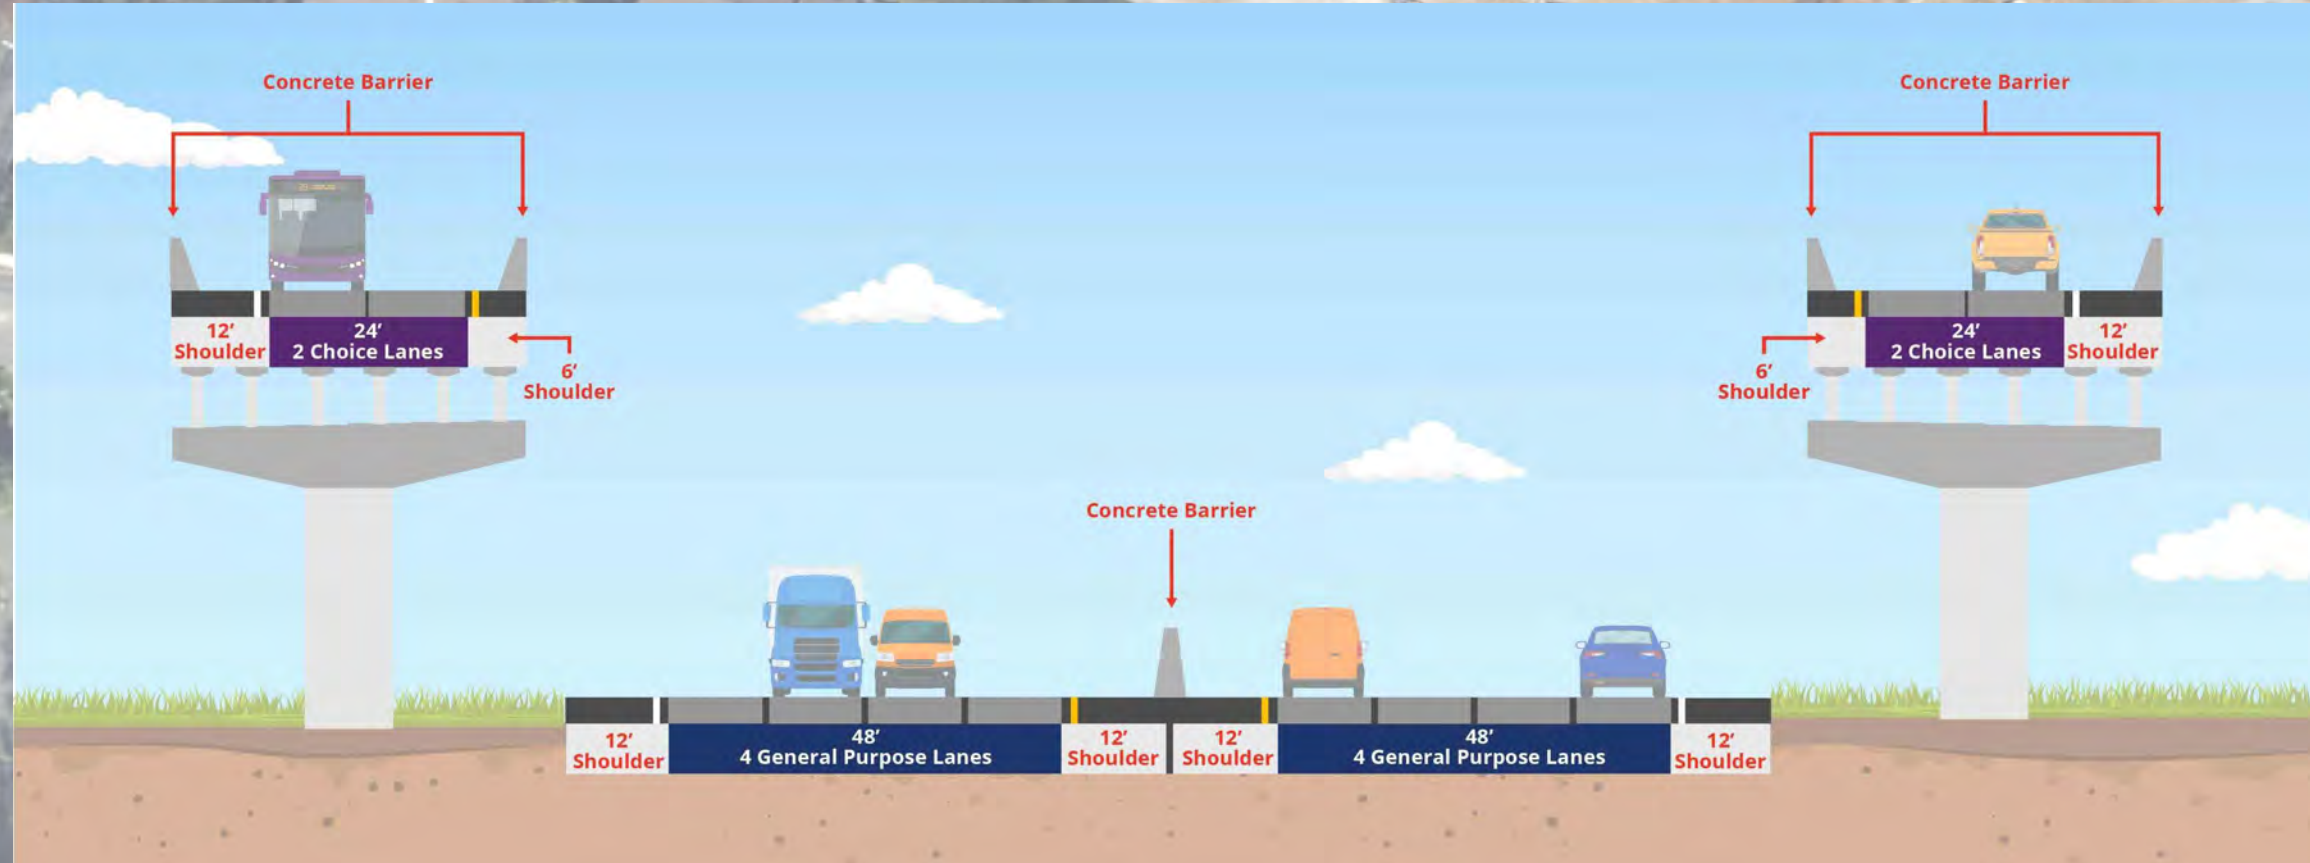 



LEGEND	
	GENERAL PURPOSE - OUTER EDGE OF TRAVELED WAY
	GENERAL PURPOSE - INNER EDGE OF TRAVELED WAY
	CHOICE LANE - EDGE OF TRAVELED WAY
	CHOICE LANE - EDGE OF SHOULDER
	CHOICE LANE - TAPERMERGE LINES
	PROPOSED CONCRETE BARRIER
	PROPOSED RETAINING WALLS
	PROPOSED RIGHT-OF-WAY
	PROPOSED RIGHT-OF-WAY
	PROPOSED RIGHT-OF-WAY
	PROPOSED RIGHT-OF-WAY
	ROADWAYS TO BE REMOVED
	PROPOSED NEW GENERAL PURPOSE ROADWAY PAVEMENT
	PROPOSED NEW CHOICE LANE ROADWAY PAVEMENT
	PROPOSED NEW OR WIDENED GENERAL PURPOSE BRIDGE
	PROPOSED NEW CHOICE LANE BRIDGE





PROJECT # R3BVAR-S0-051 | PIN 134727.01

REASONABLE ALTERNATIVE 1

~ SUBJECT TO CHANGE - AUGUST 2024 ~


0100200300


SHEET 10 OF 20

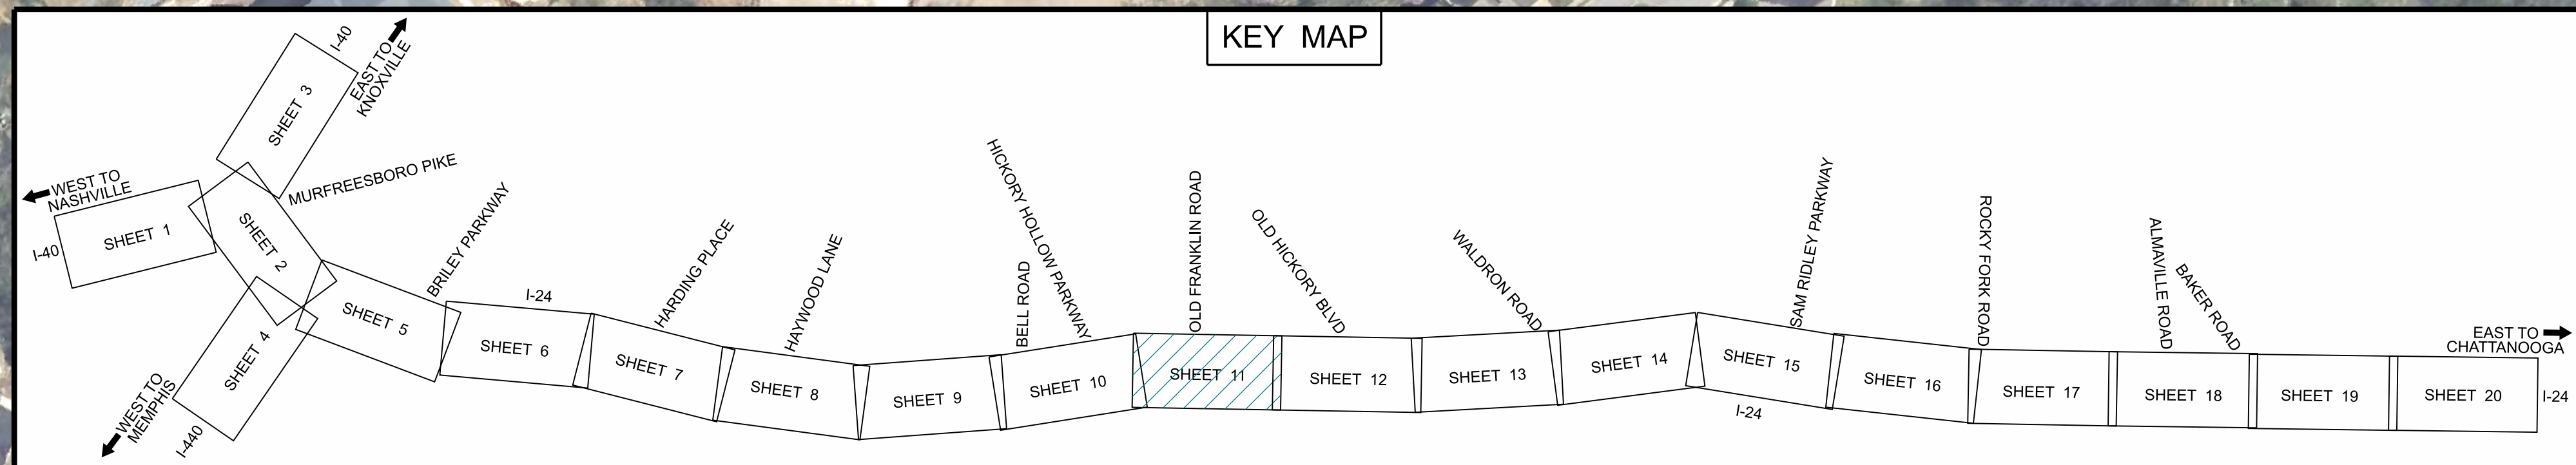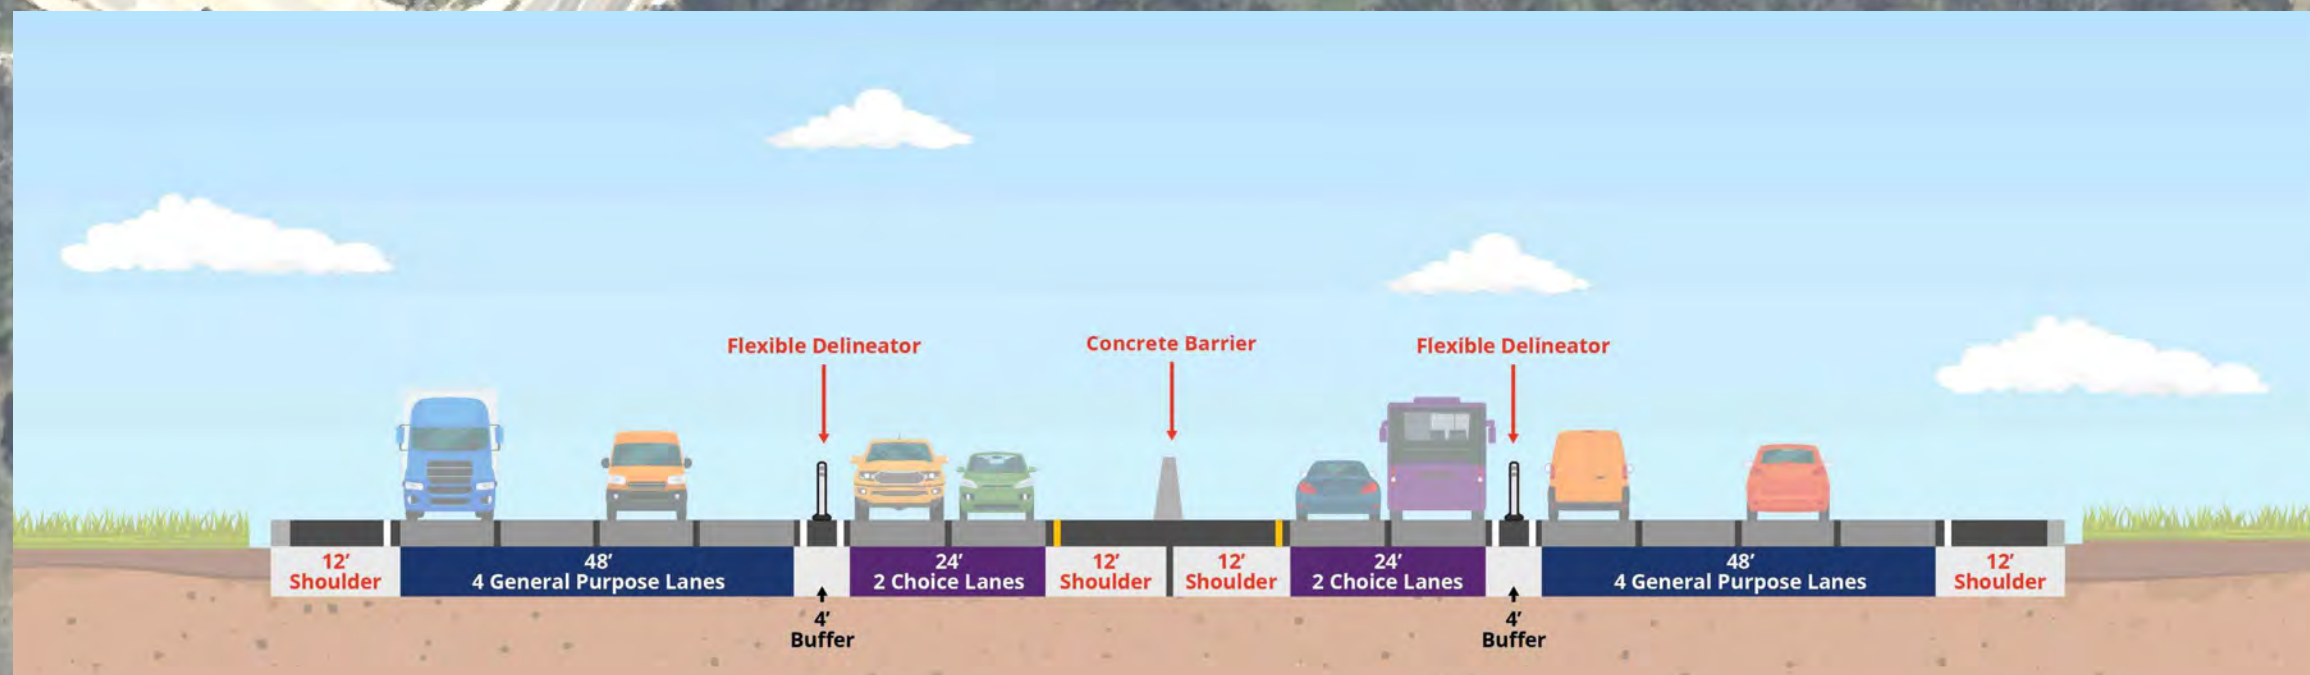


LEGEND

	GENERAL PURPOSE - OUTER EDGE OF TRAVELED WAY
	GENERAL PURPOSE - LANE LINES
	GENERAL PURPOSE - INNER EDGE OF TRAVELED WAY
	GENERAL PURPOSE - TAPERMEDIAN LINES
	CHOICE LANES - EDGE OF TRAVELED WAY
	CHOICE LANES - LANE LINES
	CHOICE LANES - EDGE OF SHOULDER
	CHOICE LANES - TAPERMEDIAN LINES
	PROPOSED CONCRETE BARRIER
	PROPOSED RETAINING WALLS
	PROPOSED RIGHT-OF-WAY
	PRESENT R.O.W.
	ROADWAYS TO BE REMOVED
	PROPOSED NEW GENERAL PURPOSE ROADWAY PAVEMENT
	PROPOSED NEW CHOICE LANE ROADWAY PAVEMENT
	PROPOSED NEW OR WIDENED GENERAL PURPOSE BRIDGE
	PROPOSED NEW CHOICE LANE BRIDGE

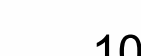
CHOICE LANES
 I-24 Southeast


TN **TDOT**
 Department of Transportation

PROJECT # R3BVAR-S0-051 | PIN 134727.01
REASONABLE ALTERNATIVE 1
 ~ SUBJECT TO CHANGE – AUGUST 2024 ~

0 100 200 300


SHEET 11 OF 20









MATCH LINE - SEE SHEET NO. 16

MATCH LINE - SEE SHEET NO. 18

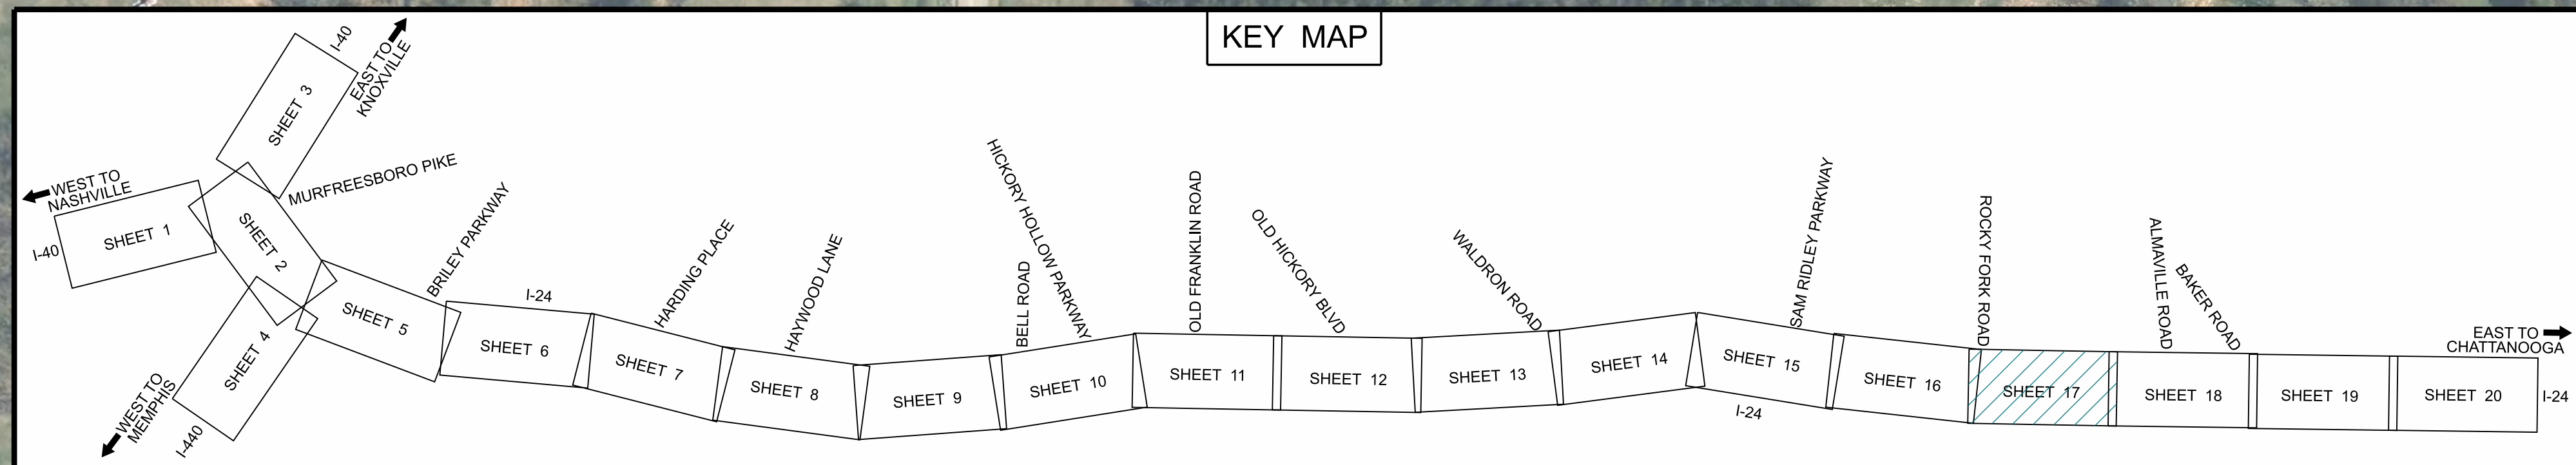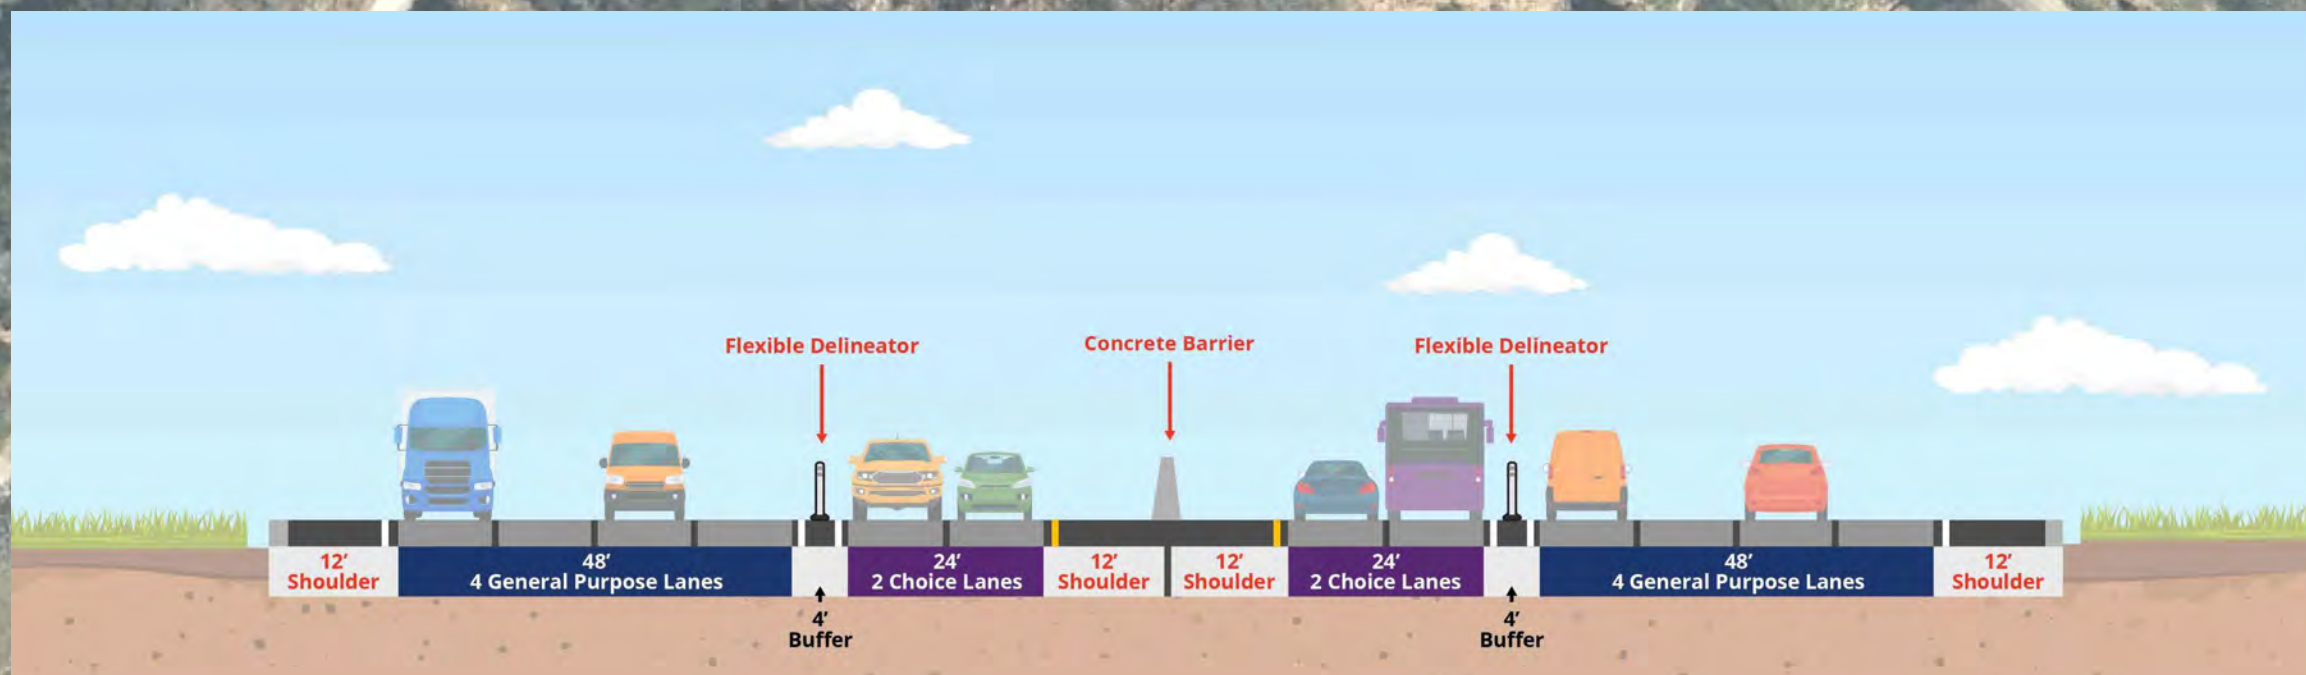

LEGEND	
	GENERAL PURPOSE - OUTER EDGE OF TRAVELED WAY
	GENERAL PURPOSE - INNER EDGE OF TRAVELED WAY
	GENERAL PURPOSE - TAPER MERGE LINES
	CHOICE LANE - EDGE OF TRAVELED WAY
	CHOICE LANE - LANE LINES
	CHOICE LANE - EDGE OF SHOULDER
	CHOICE LANE - TAPER MERGE LINES
	PROPOSED CONCRETE BARRIER
	PROPOSED RETAINING WALLS
	PROPOSED RIGHT-OF-WAY
	PRESIDENT F&W
	ROADWAYS TO BE REMOVED
	PROPOSED NEW GENERAL PURPOSE ROADWAY PAVEMENT
	PROPOSED NEW CHOICE LANE ROADWAY PAVEMENT
	PROPOSED NEW OR WIDENED GENERAL PURPOSE BRIDGE
	PROPOSED NEW CHOICE LANE BRIDGE




PROJECT # R3BVAR-S0-051 | PIN 134727.01

REASONABLE ALTERNATIVE 1


~ SUBJECT TO CHANGE ~ AUGUST 2024 ~

0 100 200 300 SHEET 17 OF 20

 

LEGEND

- GENERAL PURPOSE - OUTER EDGE OF TRAVELED WAY
- GENERAL PURPOSE - INNER EDGE OF TRAVELED WAY
- GENERAL PURPOSE - TAPERMERGE LINES
- CHOICE LANES - EDGE OF TRAVELED WAY
- CHOICE LANES - LANE LINES
- CHOICE LANES - EDGE OF SHOULDER
- CHOICE LANES - TAPERMERGE LINES
- PROPOSED CONCRETE BARRIER
- PROPOSED RETAINING WALLS
- PROPOSED RIGHT-OF-WAY
- PRESIDENT FLOW
- ROADWAYS TO BE REMOVED
- PROPOSED NEW GENERAL PURPOSE ROADWAY PAVEMENT
- PROPOSED NEW CHOICE LANE ROADWAY PAVEMENT
- PROPOSED NEW OR WIDENED GENERAL PURPOSE BRIDGE
- PROPOSED NEW CHOICE LANE BRIDGE

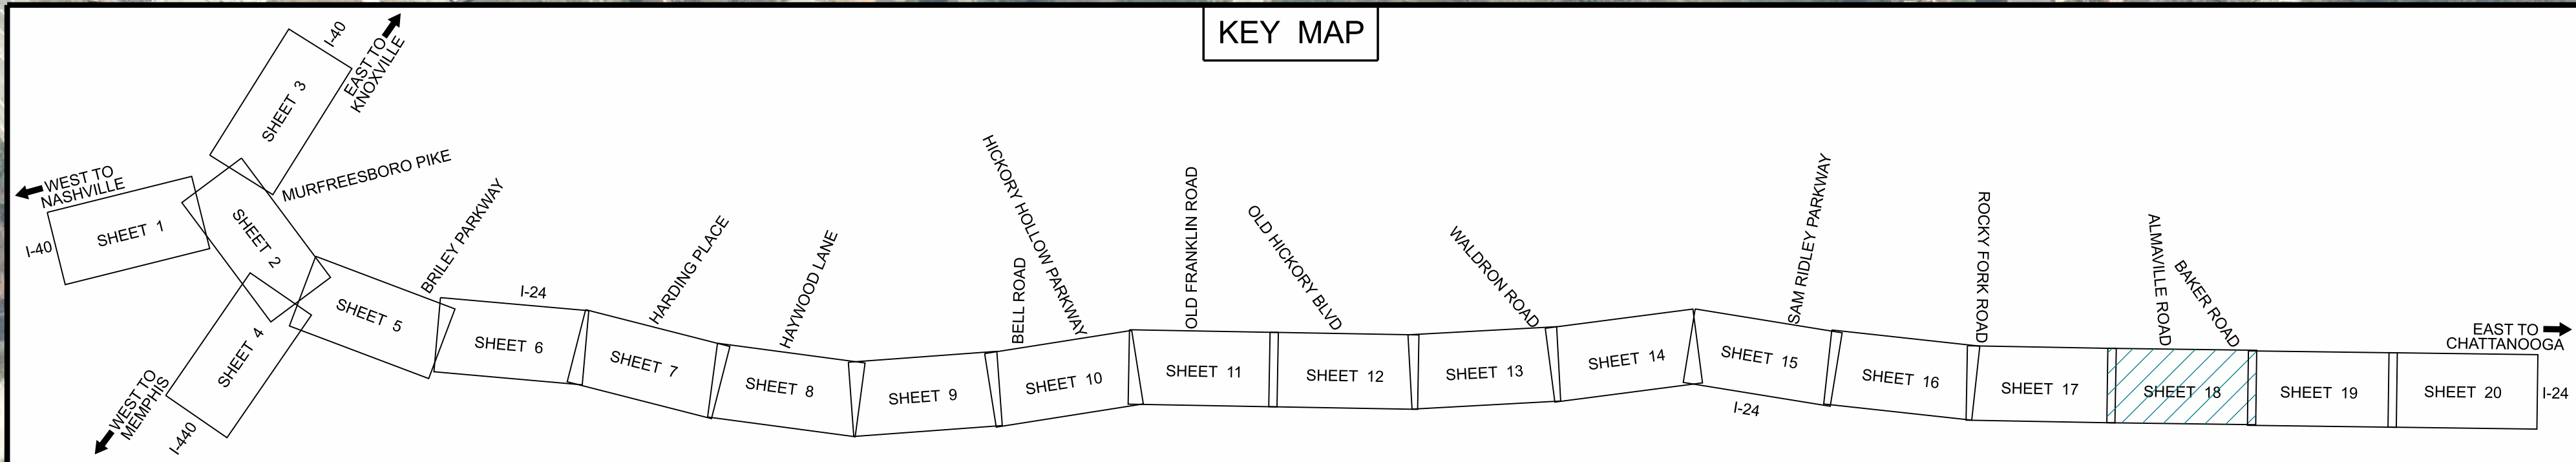

CHOICE LANES
I-24 Southeast

TN **TDOT**
Department of Transportation



PROJECT # R3BVAR-S0-051 | PIN 134727.01

REASONABLE ALTERNATIVE 1



~ SUBJECT TO CHANGE - AUGUST 2024 ~

0 100 200 300

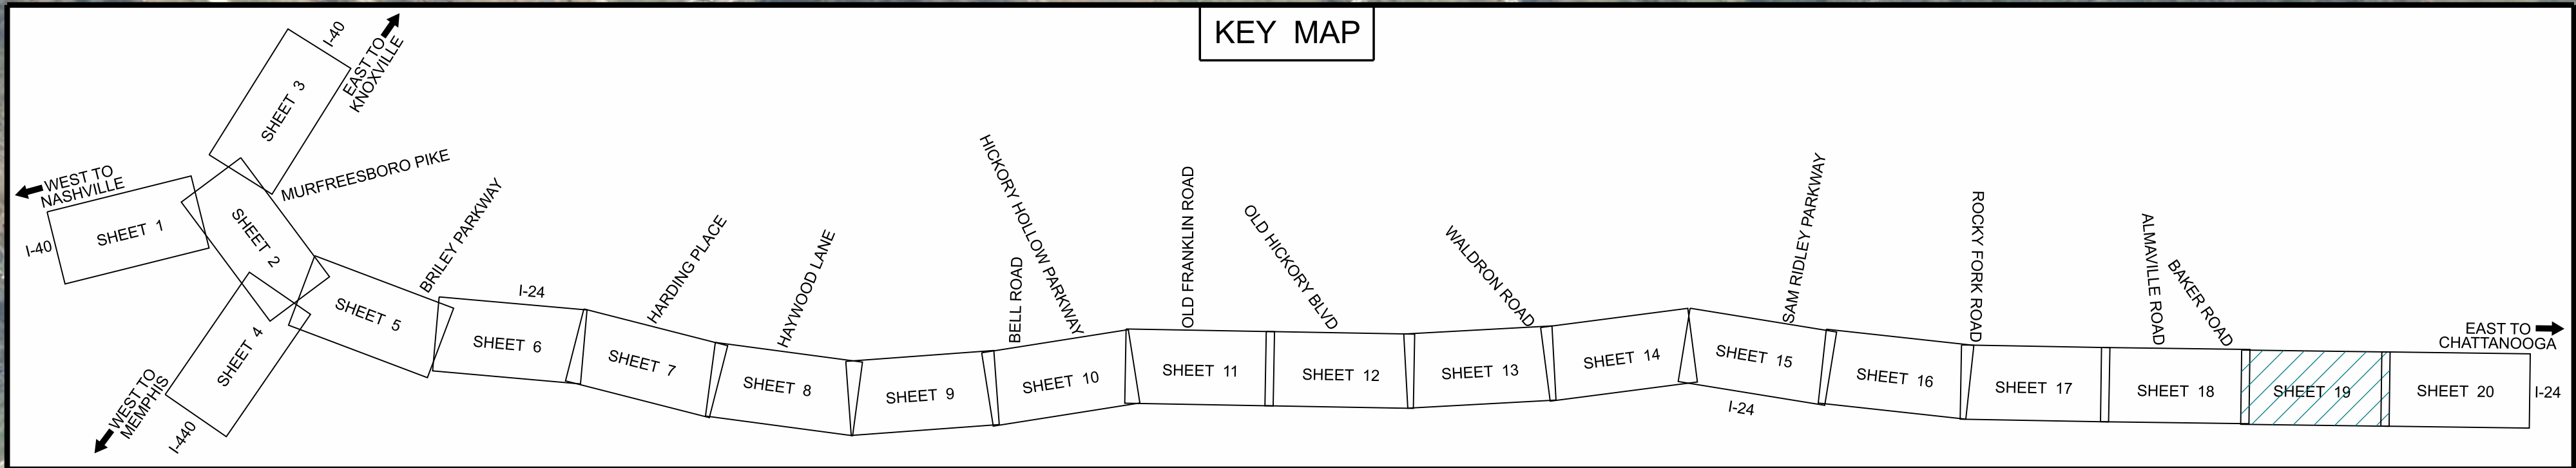 SHEET 18 OF 20



LEGEND	
	GENERAL PURPOSE - OUTER EDGE OF TRAVELED WAY
	GENERAL PURPOSE - INNER EDGE OF TRAVELED WAY
	CHOICE LANE - EDGE OF SHOULDER
	CHOICE LANE - EDGE OF SHOULDER
	CHOICE LANE - TAPER/MERGE LINES
	CHOICE LANE - TAPER/MERGE LINES
	PROPOSED CONCRETE BARRIER
	PROPOSED RETAINING WALLS
	PROPOSED RIGHT-OF-WAY
	PRESIDENT F&W
	ROADWAYS TO BE REMOVED
	PROPOSED NEW GENERAL PURPOSE ROADWAY PAVEMENT
	PROPOSED NEW CHOICE LANE ROADWAY PAVEMENT
	PROPOSED NEW OR WIDENED GENERAL PURPOSE BRIDGE
	PROPOSED NEW CHOICE LANE BRIDGE



PROJECT # R3BVAR-S0-051 | PIN 134727.01

REASONABLE ALTERNATIVE 1

~ SUBJECT TO CHANGE - AUGUST 2024 ~

0100200300

SHEET 19 OF 20



MATCH LINE SEE SHEET NO. 19


24

24



CAMMERFORD DR.

BLACKMAN DR.

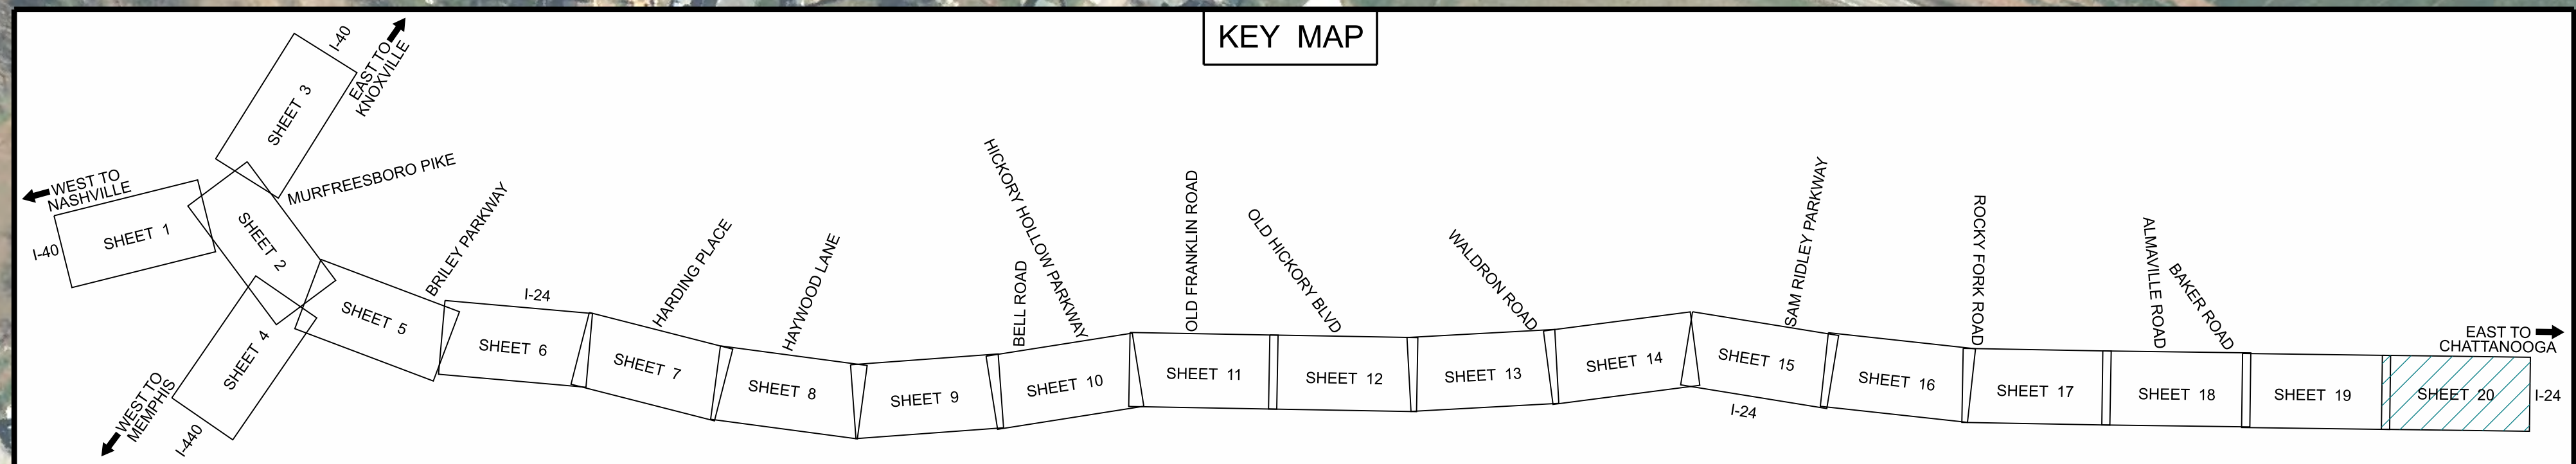KEY MAP




LEGEND	
	GENERAL PURPOSE - OUTER EDGE OF TRAVELED WAY
	GENERAL PURPOSE - INNER EDGE OF TRAVELED WAY
	CHOICE LANE - EDGE OF TRAVELED WAY
	CHOICE LANE - EDGE OF SHOULDER
	CHOICE LANE - TAPER/MERGE LINES
	PROPOSED CONCRETE BARRIER
	PROPOSED RETAINING WALLS
	PROPOSED RIGHT-OF-WAY
	PRESIDENT F&W
	ROADWAYS TO BE REMOVED
	PROPOSED NEW GENERAL PURPOSE ROADWAY PAVEMENT
	PROPOSED NEW CHOICE LANE ROADWAY PAVEMENT
	PROPOSED NEW OR WIDENED GENERAL PURPOSE BRIDGE
	PROPOSED NEW CHOICE LANE BRIDGE



PROJECT # R3BVAR-S0-051 | PIN 134727.01

REASONABLE ALTERNATIVE 1

~ SUBJECT TO CHANGE ~ AUGUST 2024 ~



0 100 200 300

SHEET 20 OF 20