



Potential Choice Lanes Entry and Exit Points

Alternative 1

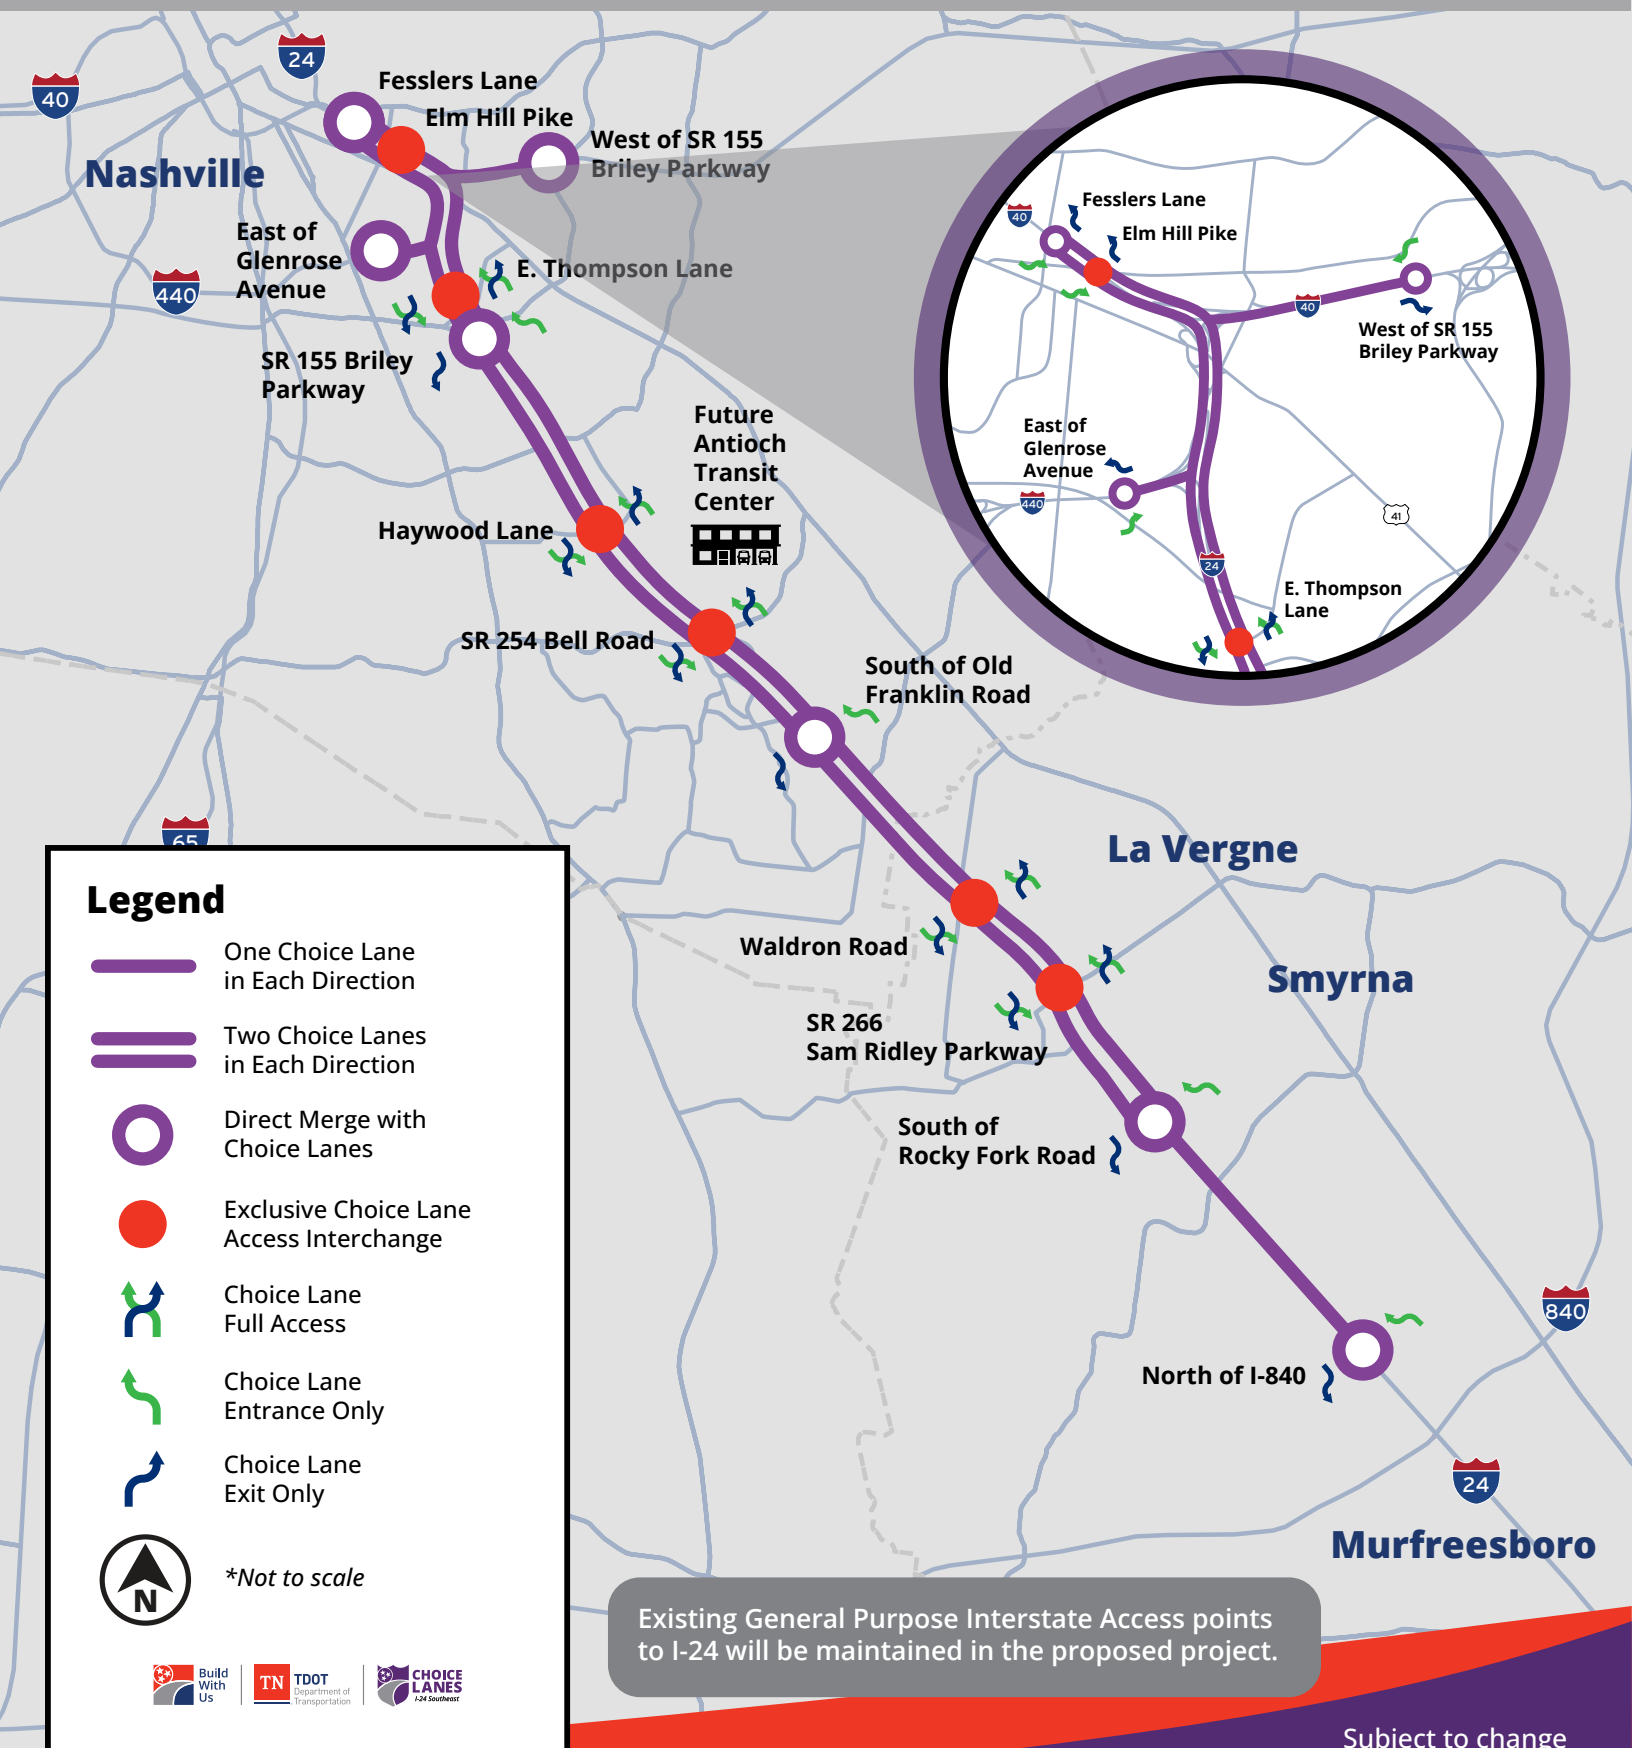


Potential Choice Lanes Entry and Exit Points

Alternative 2

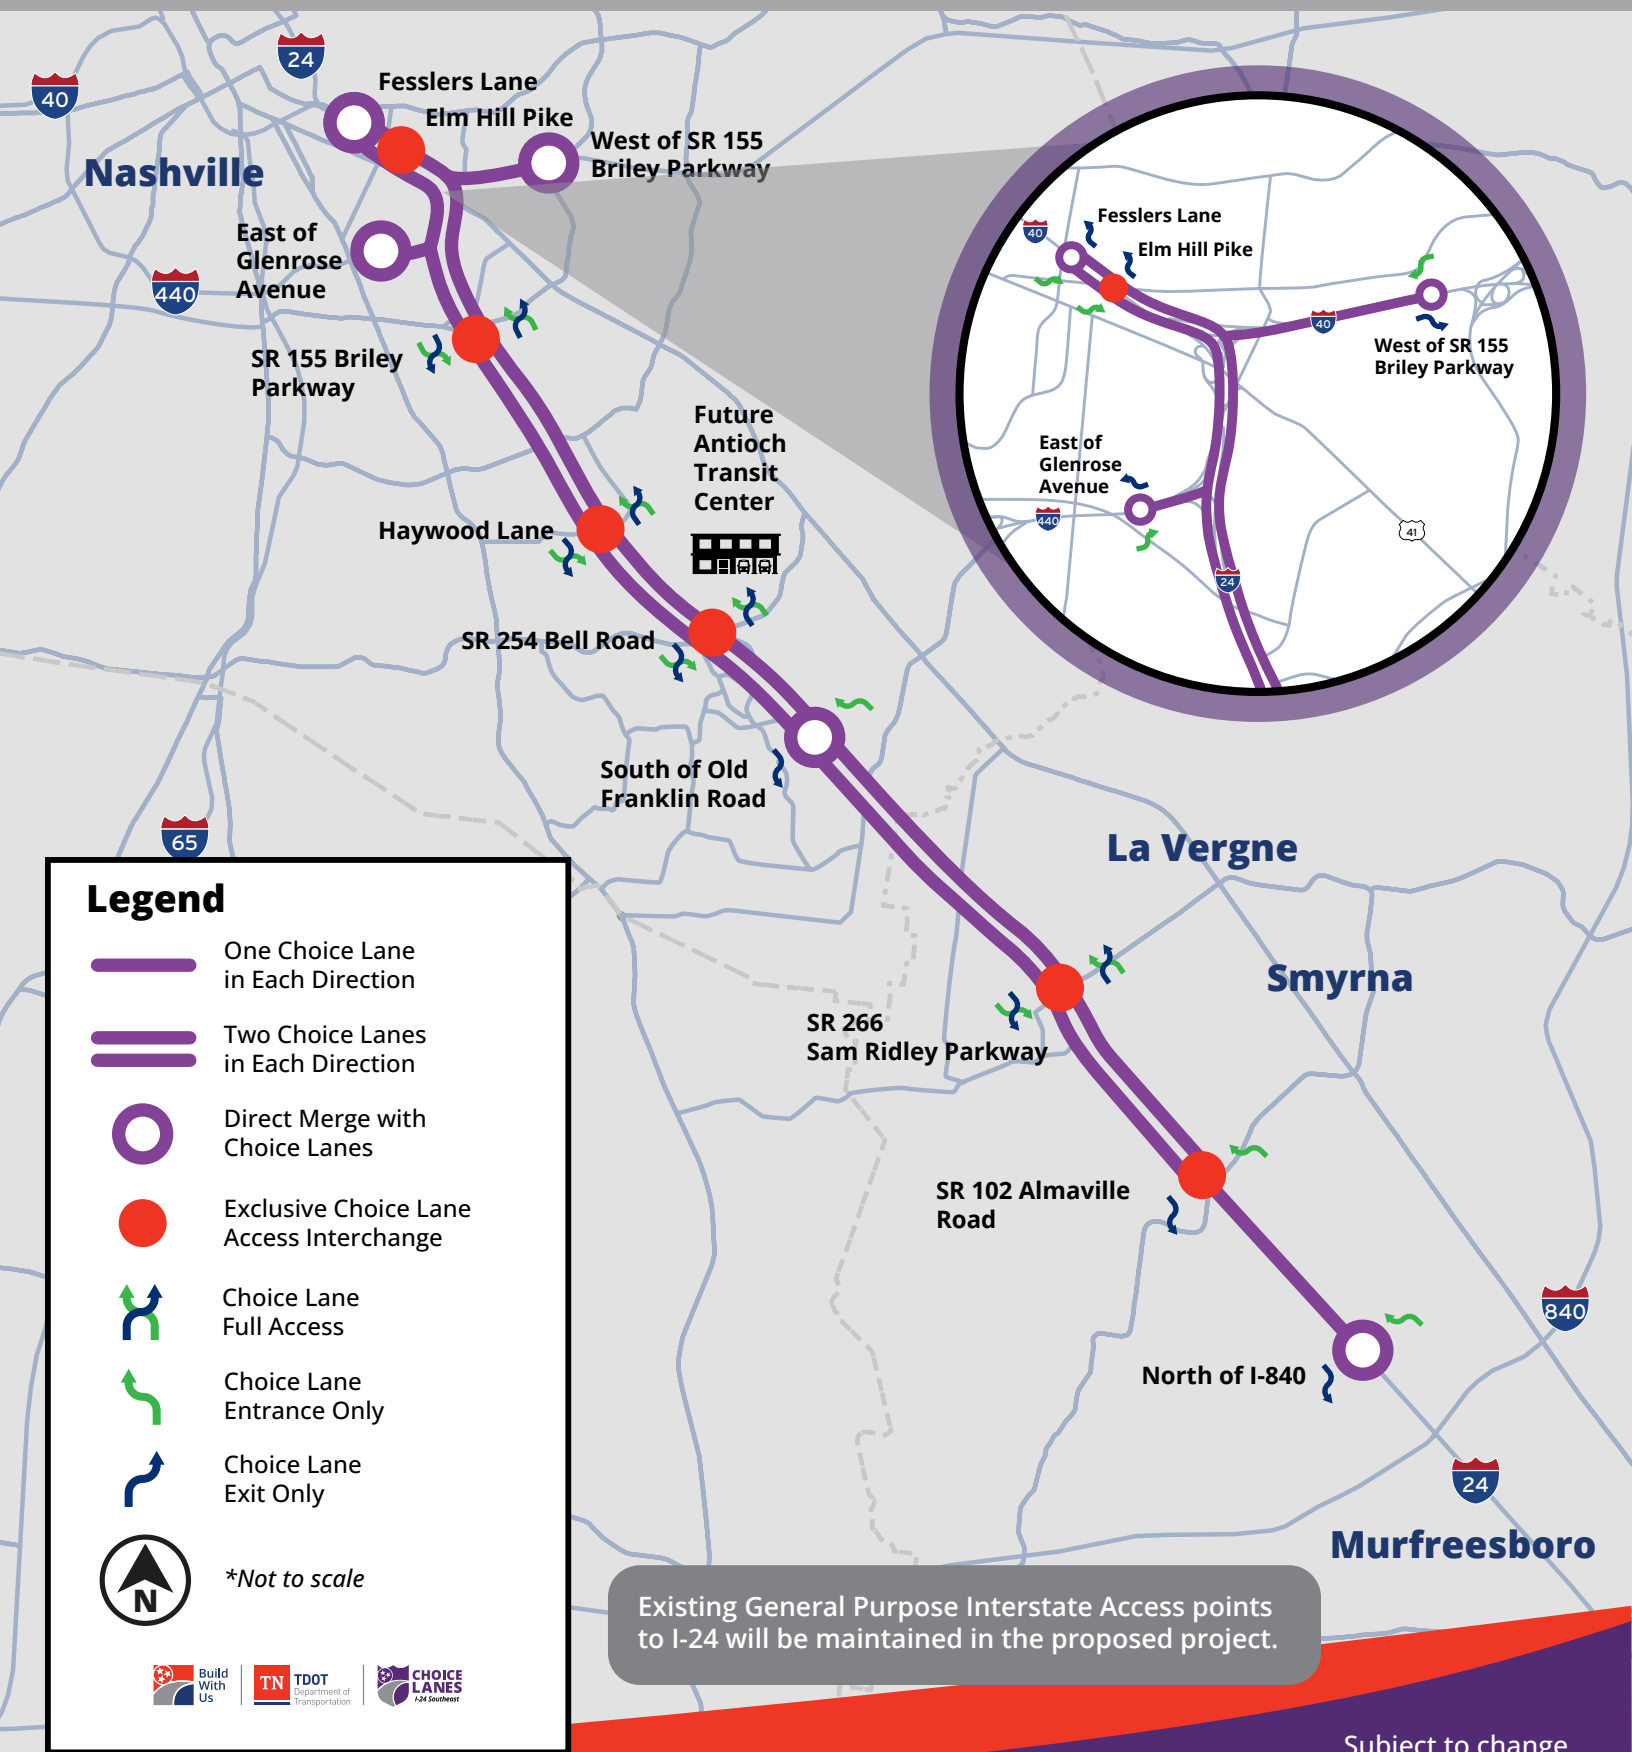

Typical Section– At-Grade

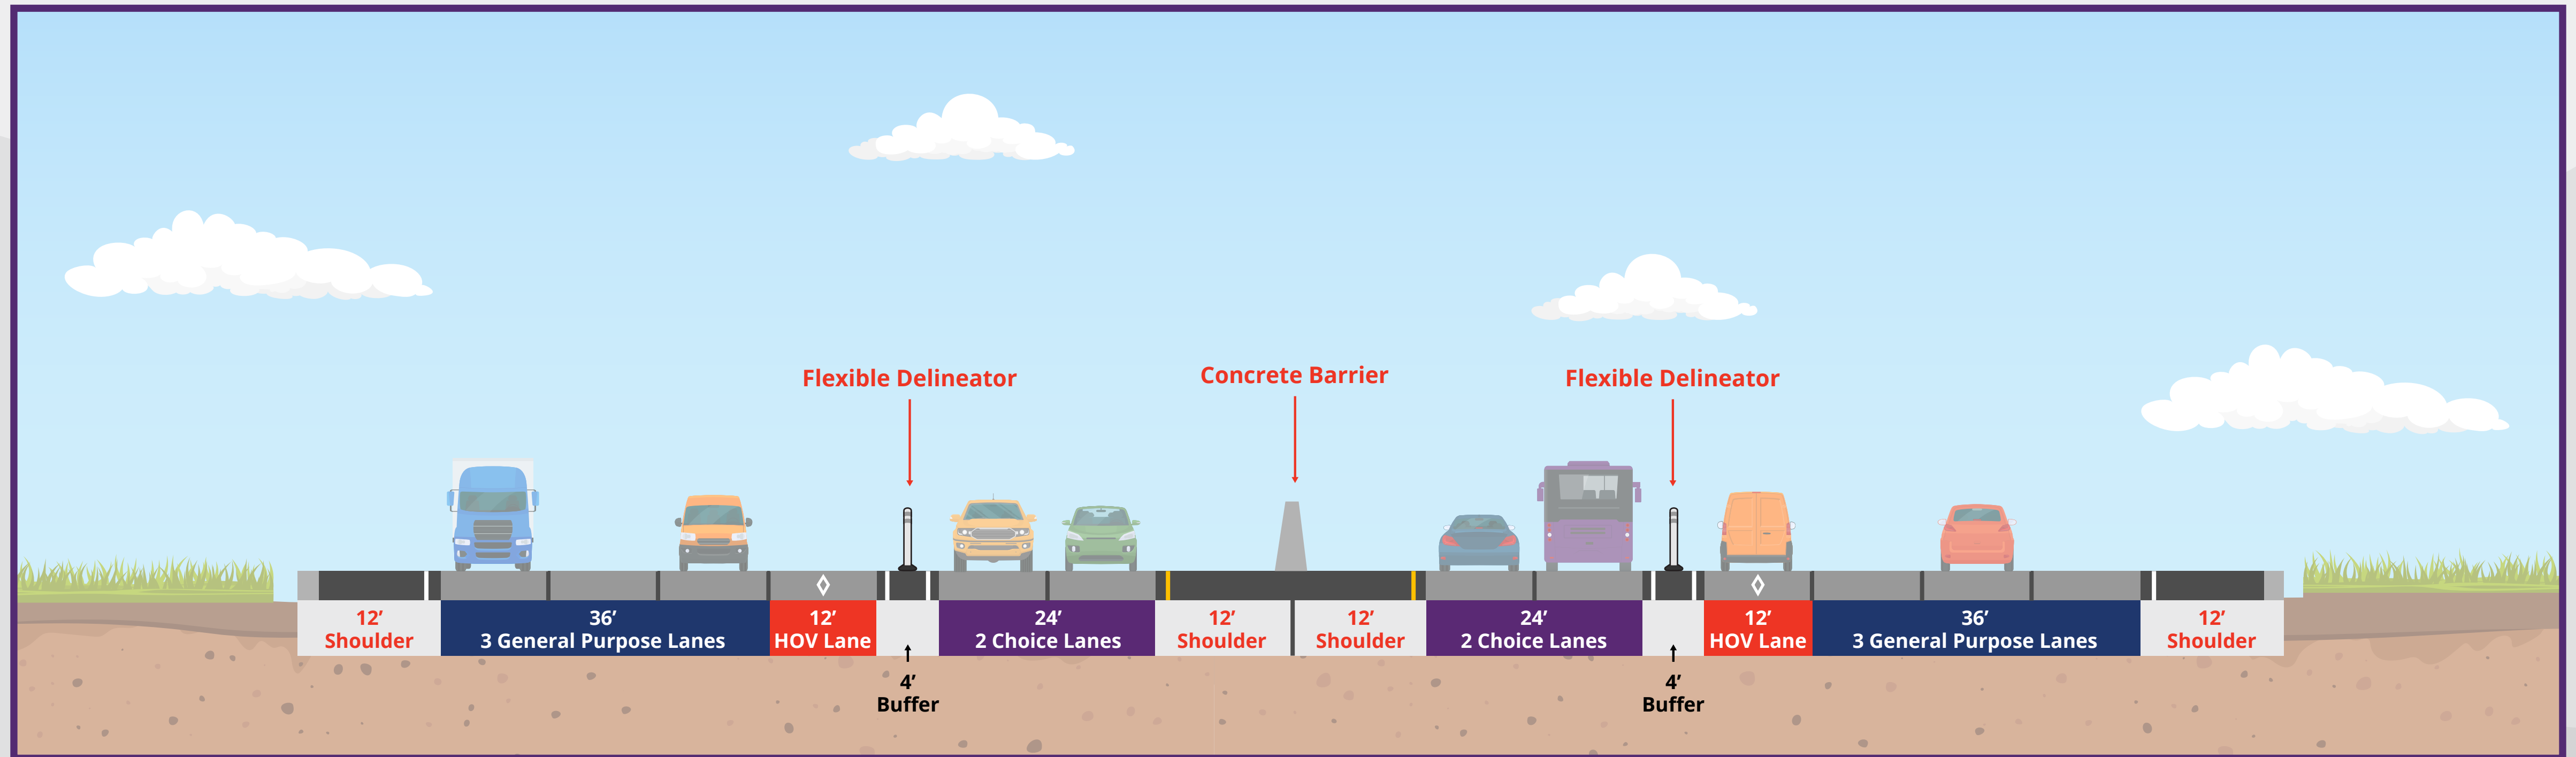

Typical Section– Elevated

