



Typical Sections

Existing Typical Section

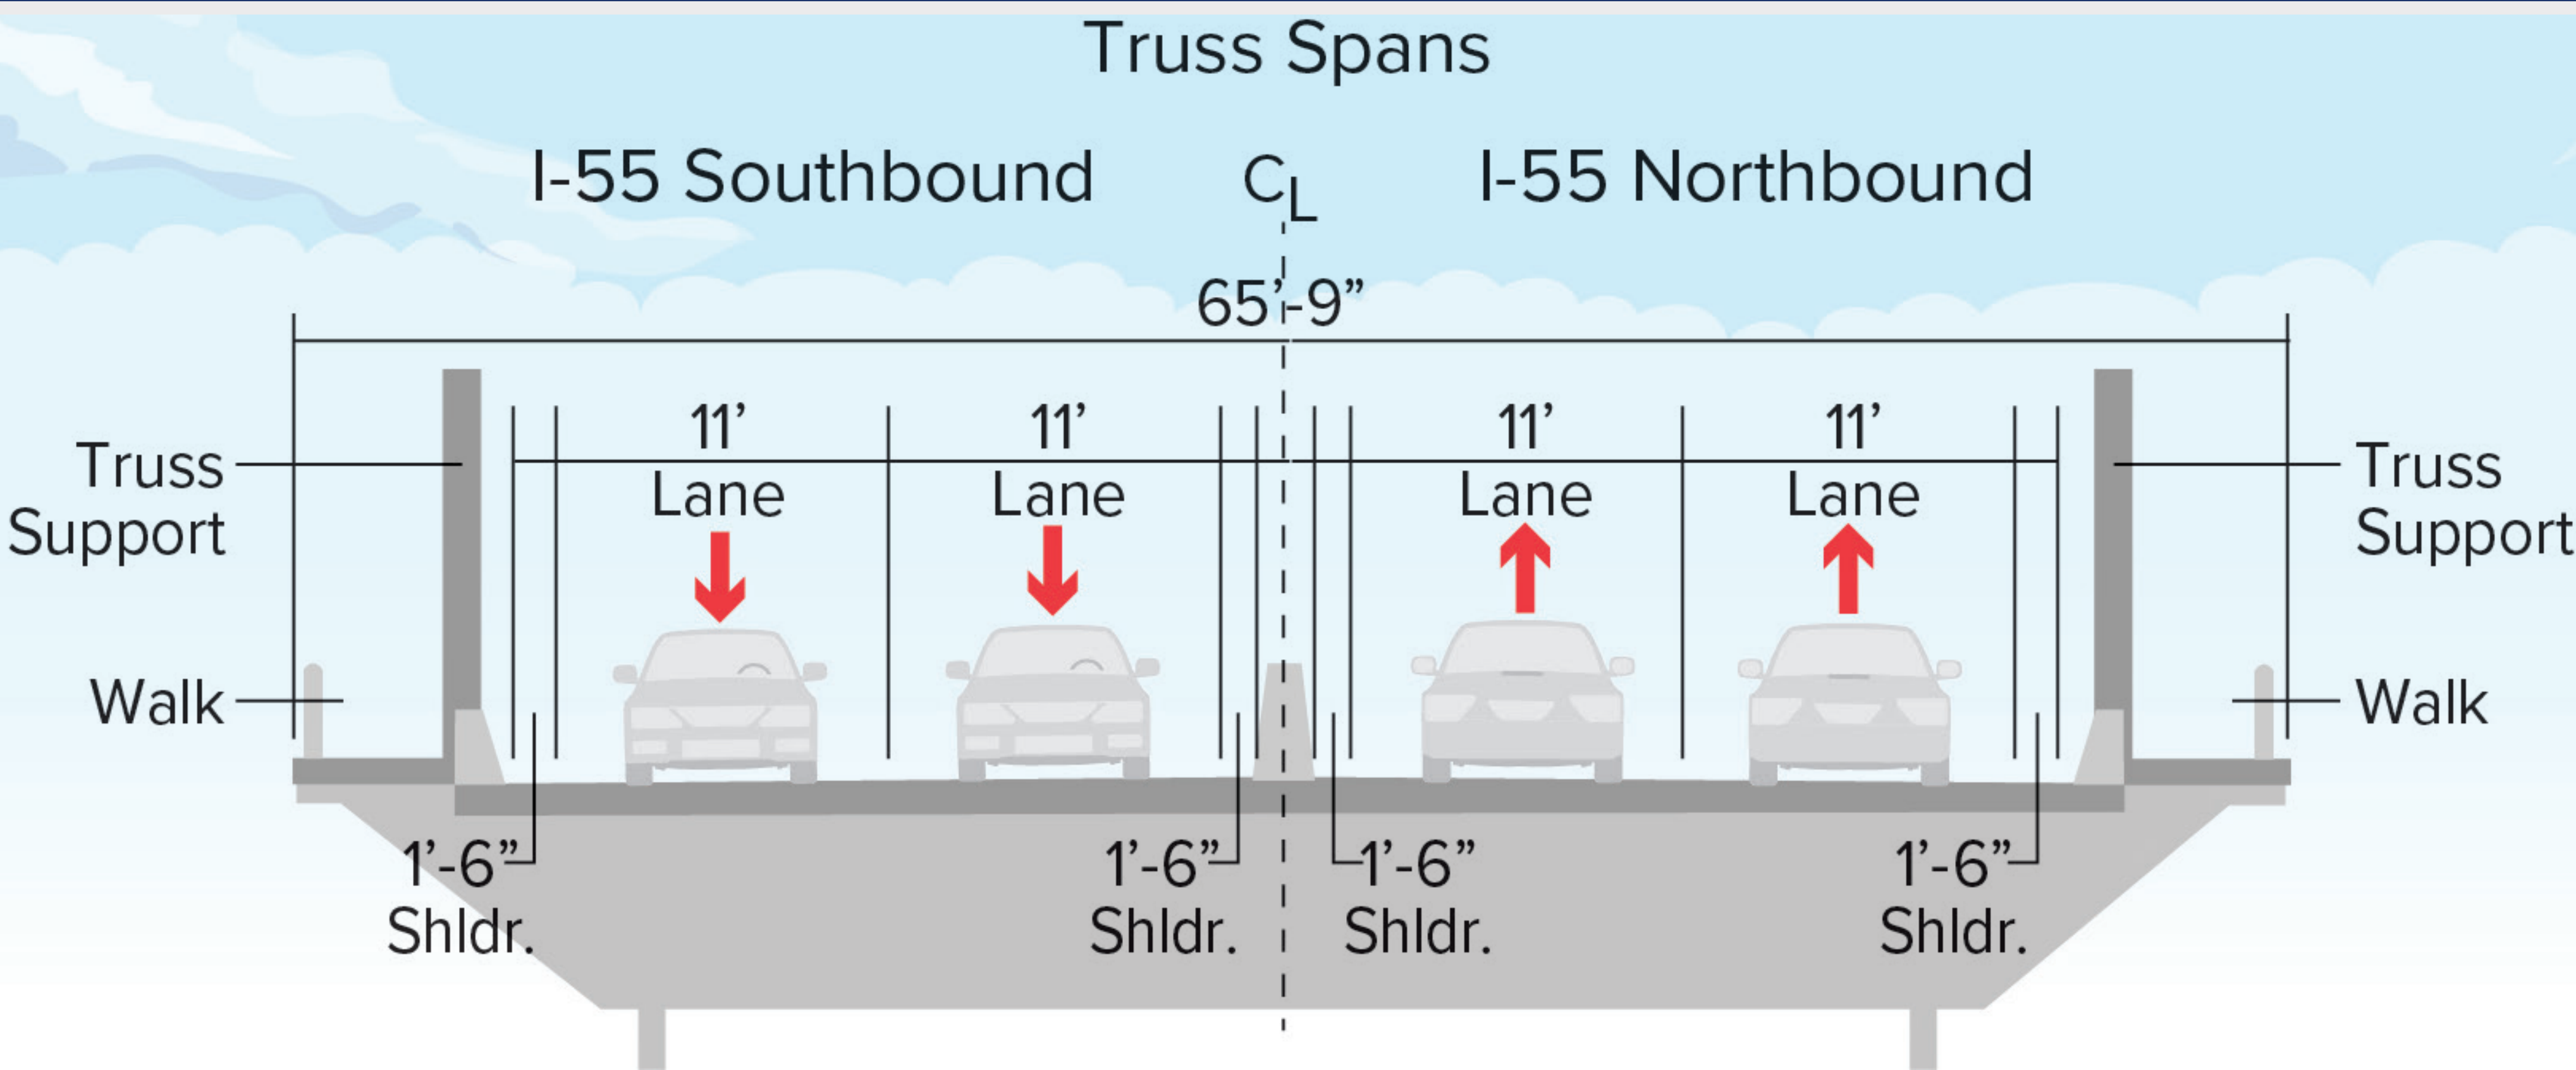

Initial Proposed Typical Section

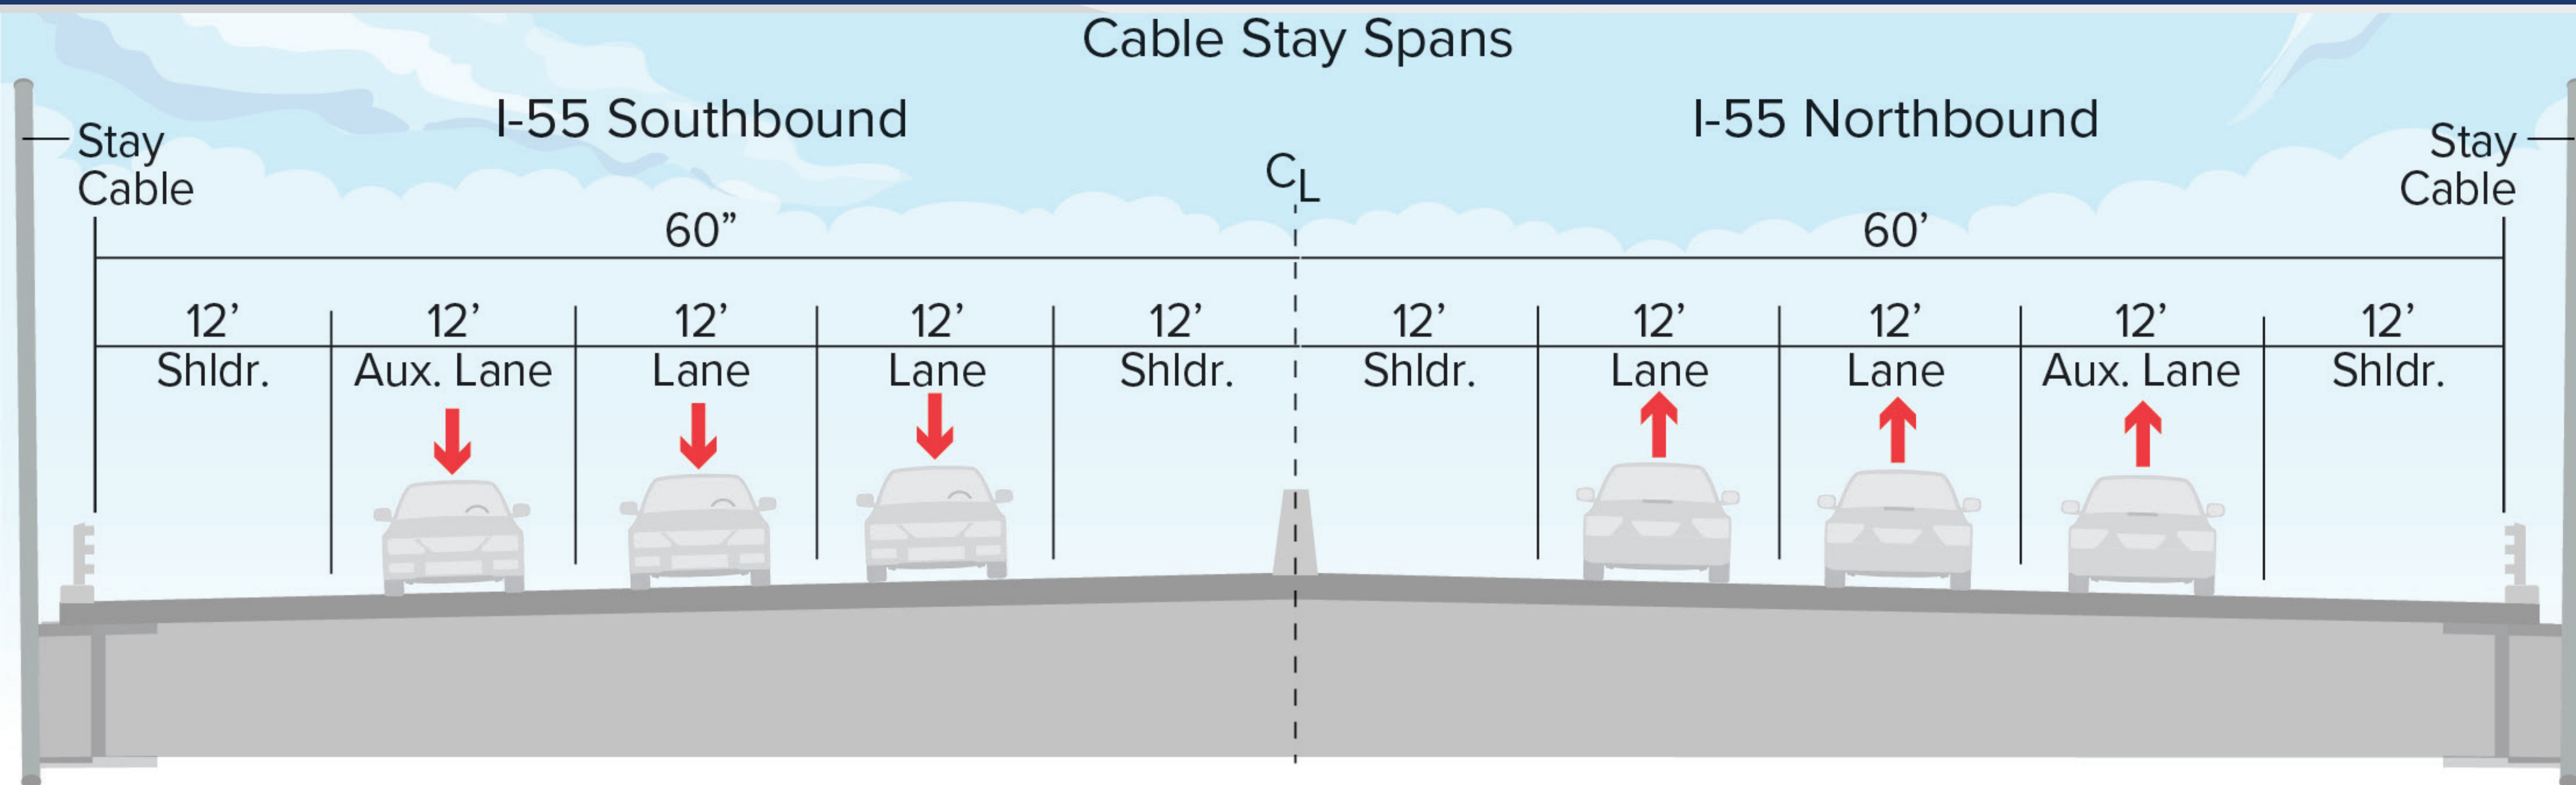

Final Proposed Typical Section

