



DESIGNATED BICYCLE LANE WITH LEFT-TURN AREA, FOR HEAVY TURN VOLUMES, ON-STREET PARKING, ONE-WAY TRAFFIC, OR DIVIDED HIGHWAY

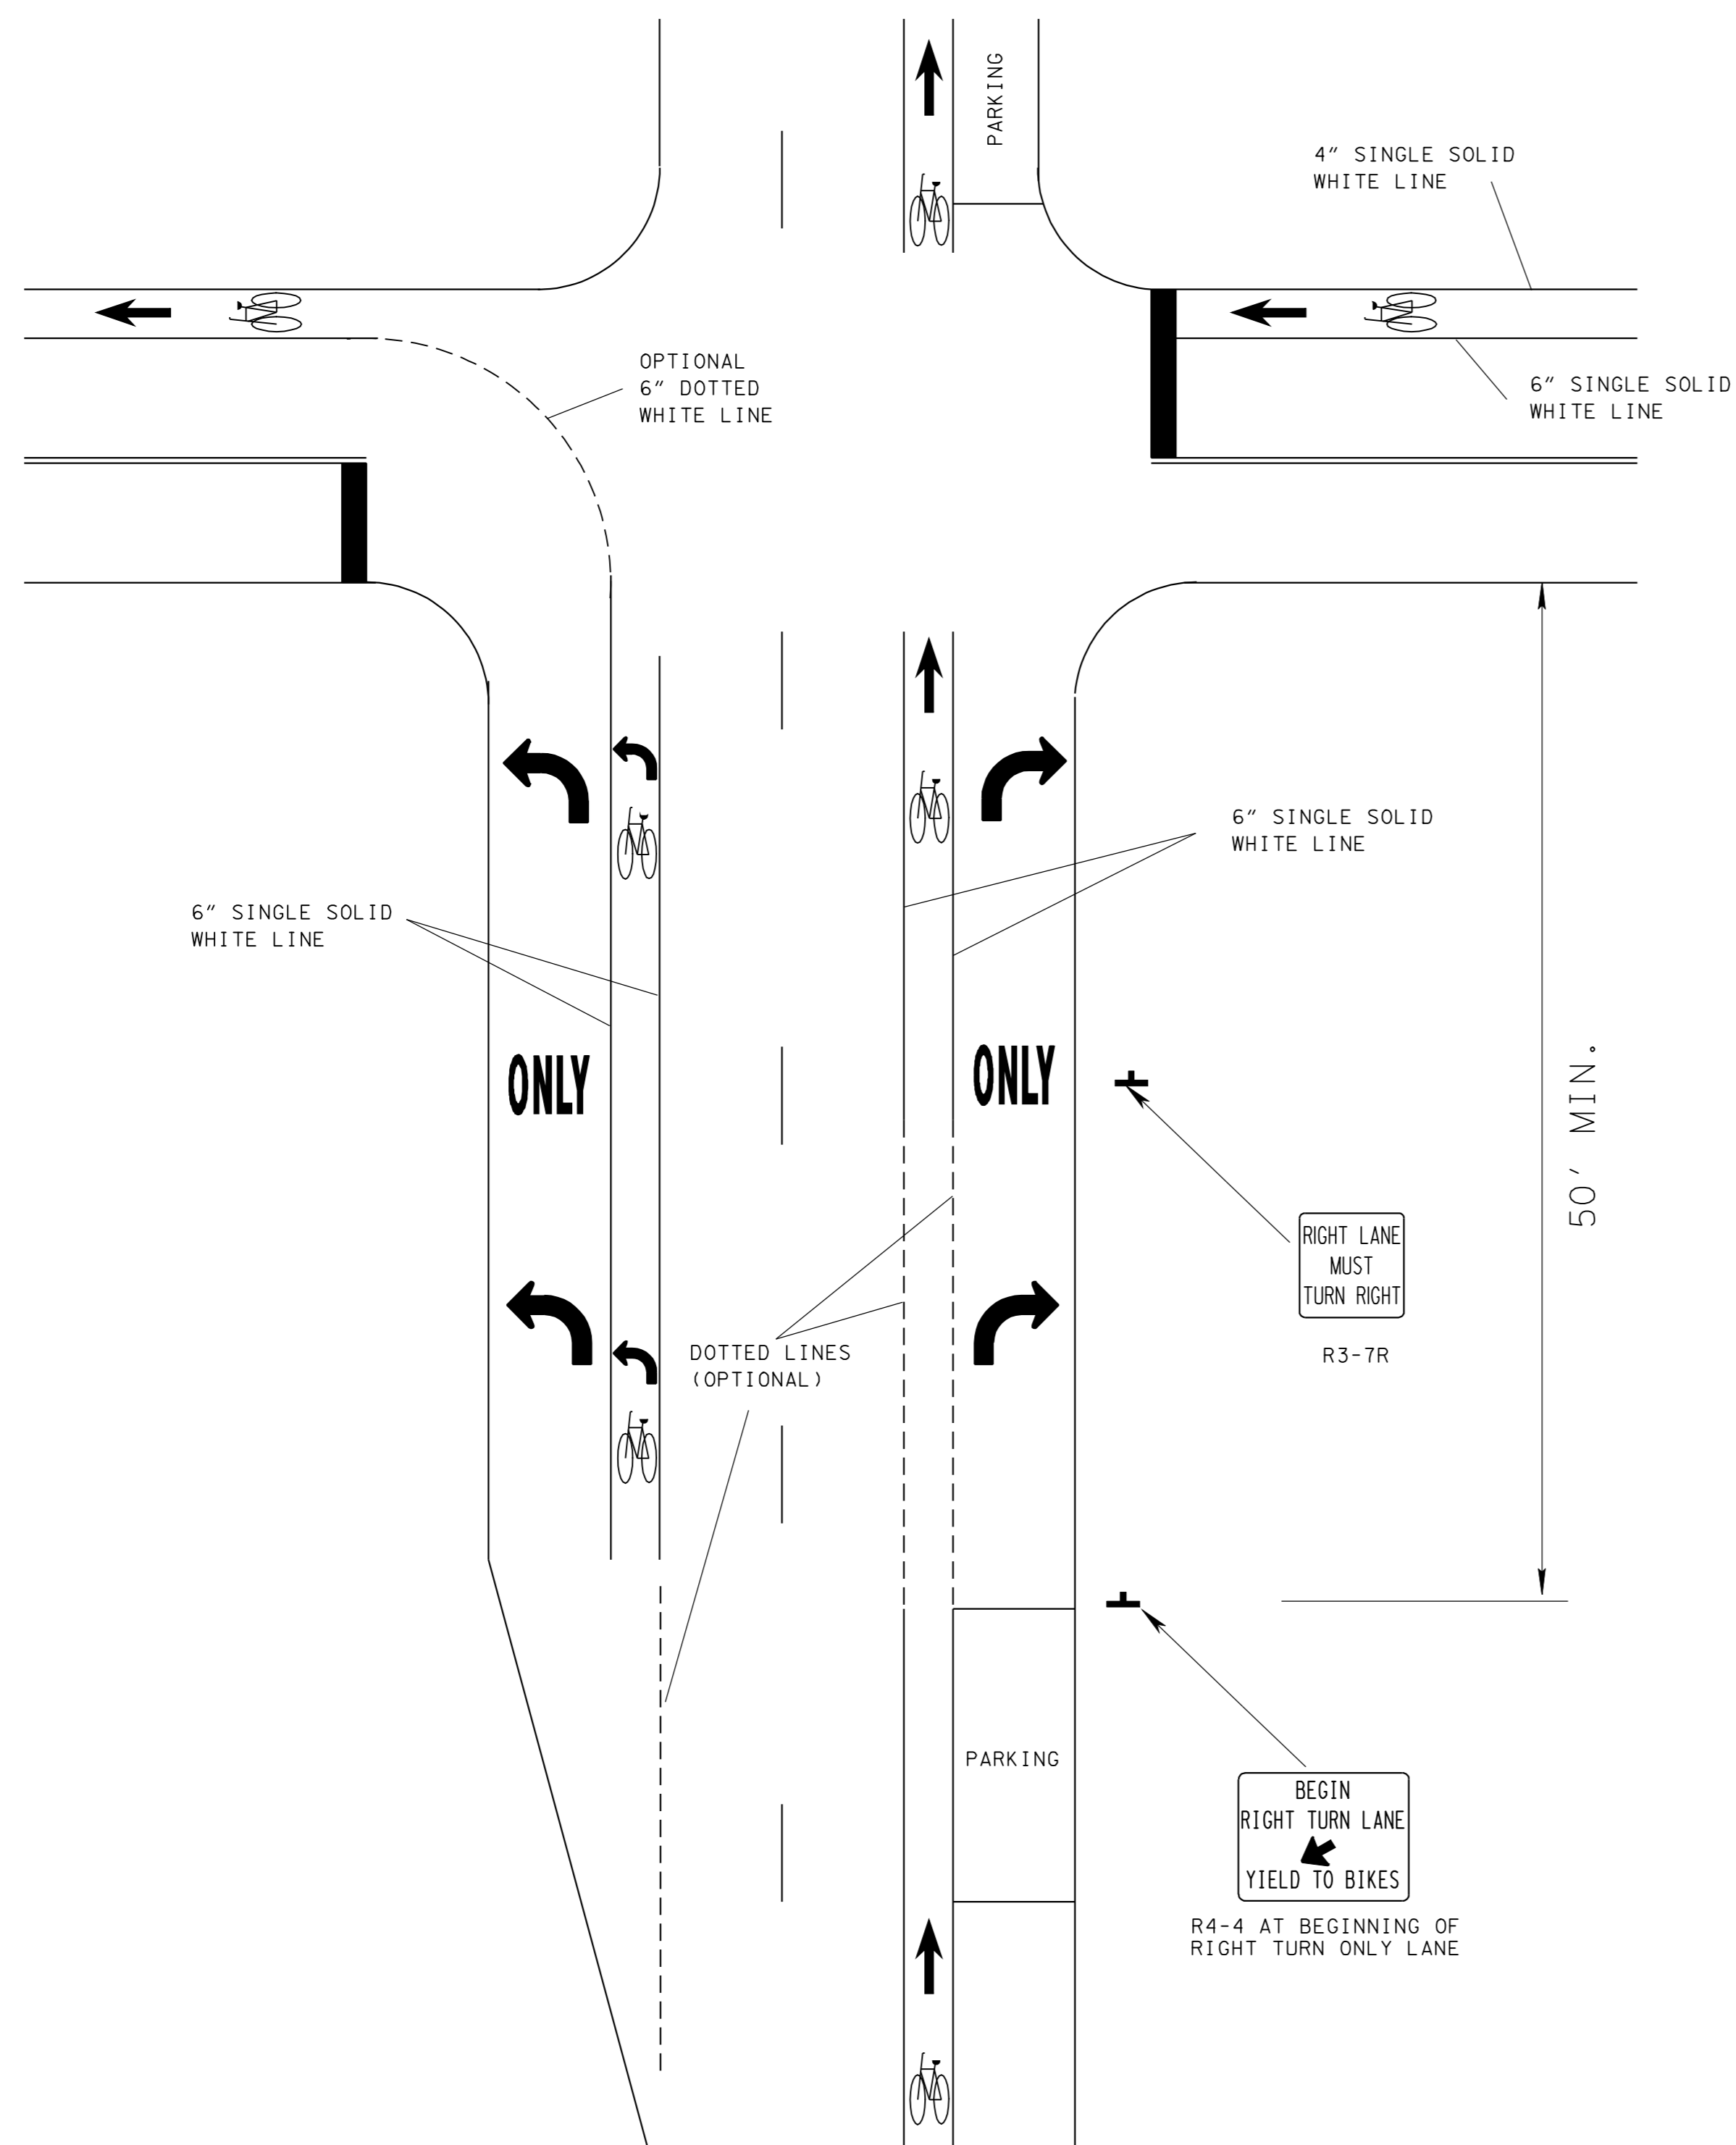


SEE T-M-13 FOR GENERAL NOTES

TYPICAL BICYCLE LANE TREATMENT AT A RIGHT TURN ONLY LANE

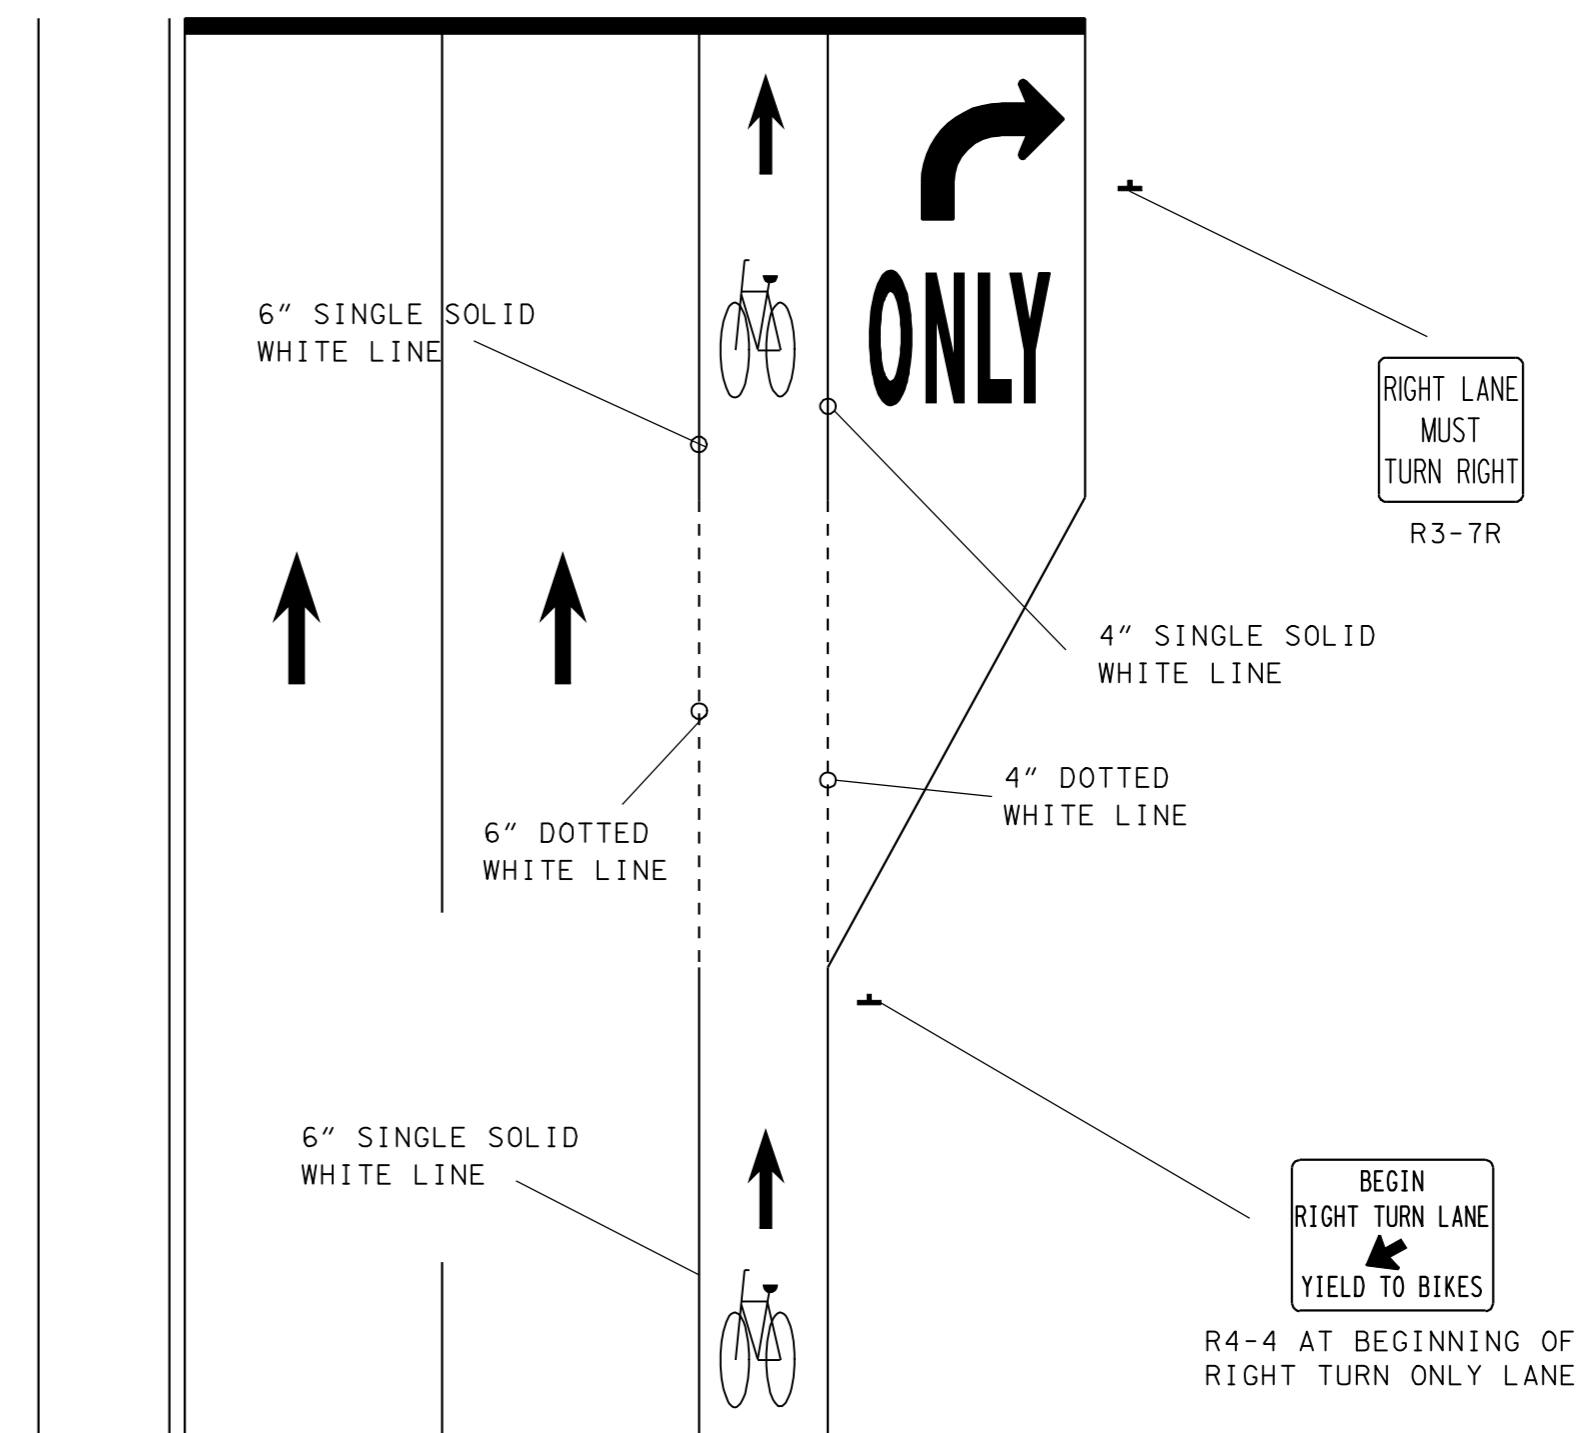

TYPICAL BICYCLE LANE TREATMENT AT PARKING LANE INTO A RIGHT TURN ONLY LANE

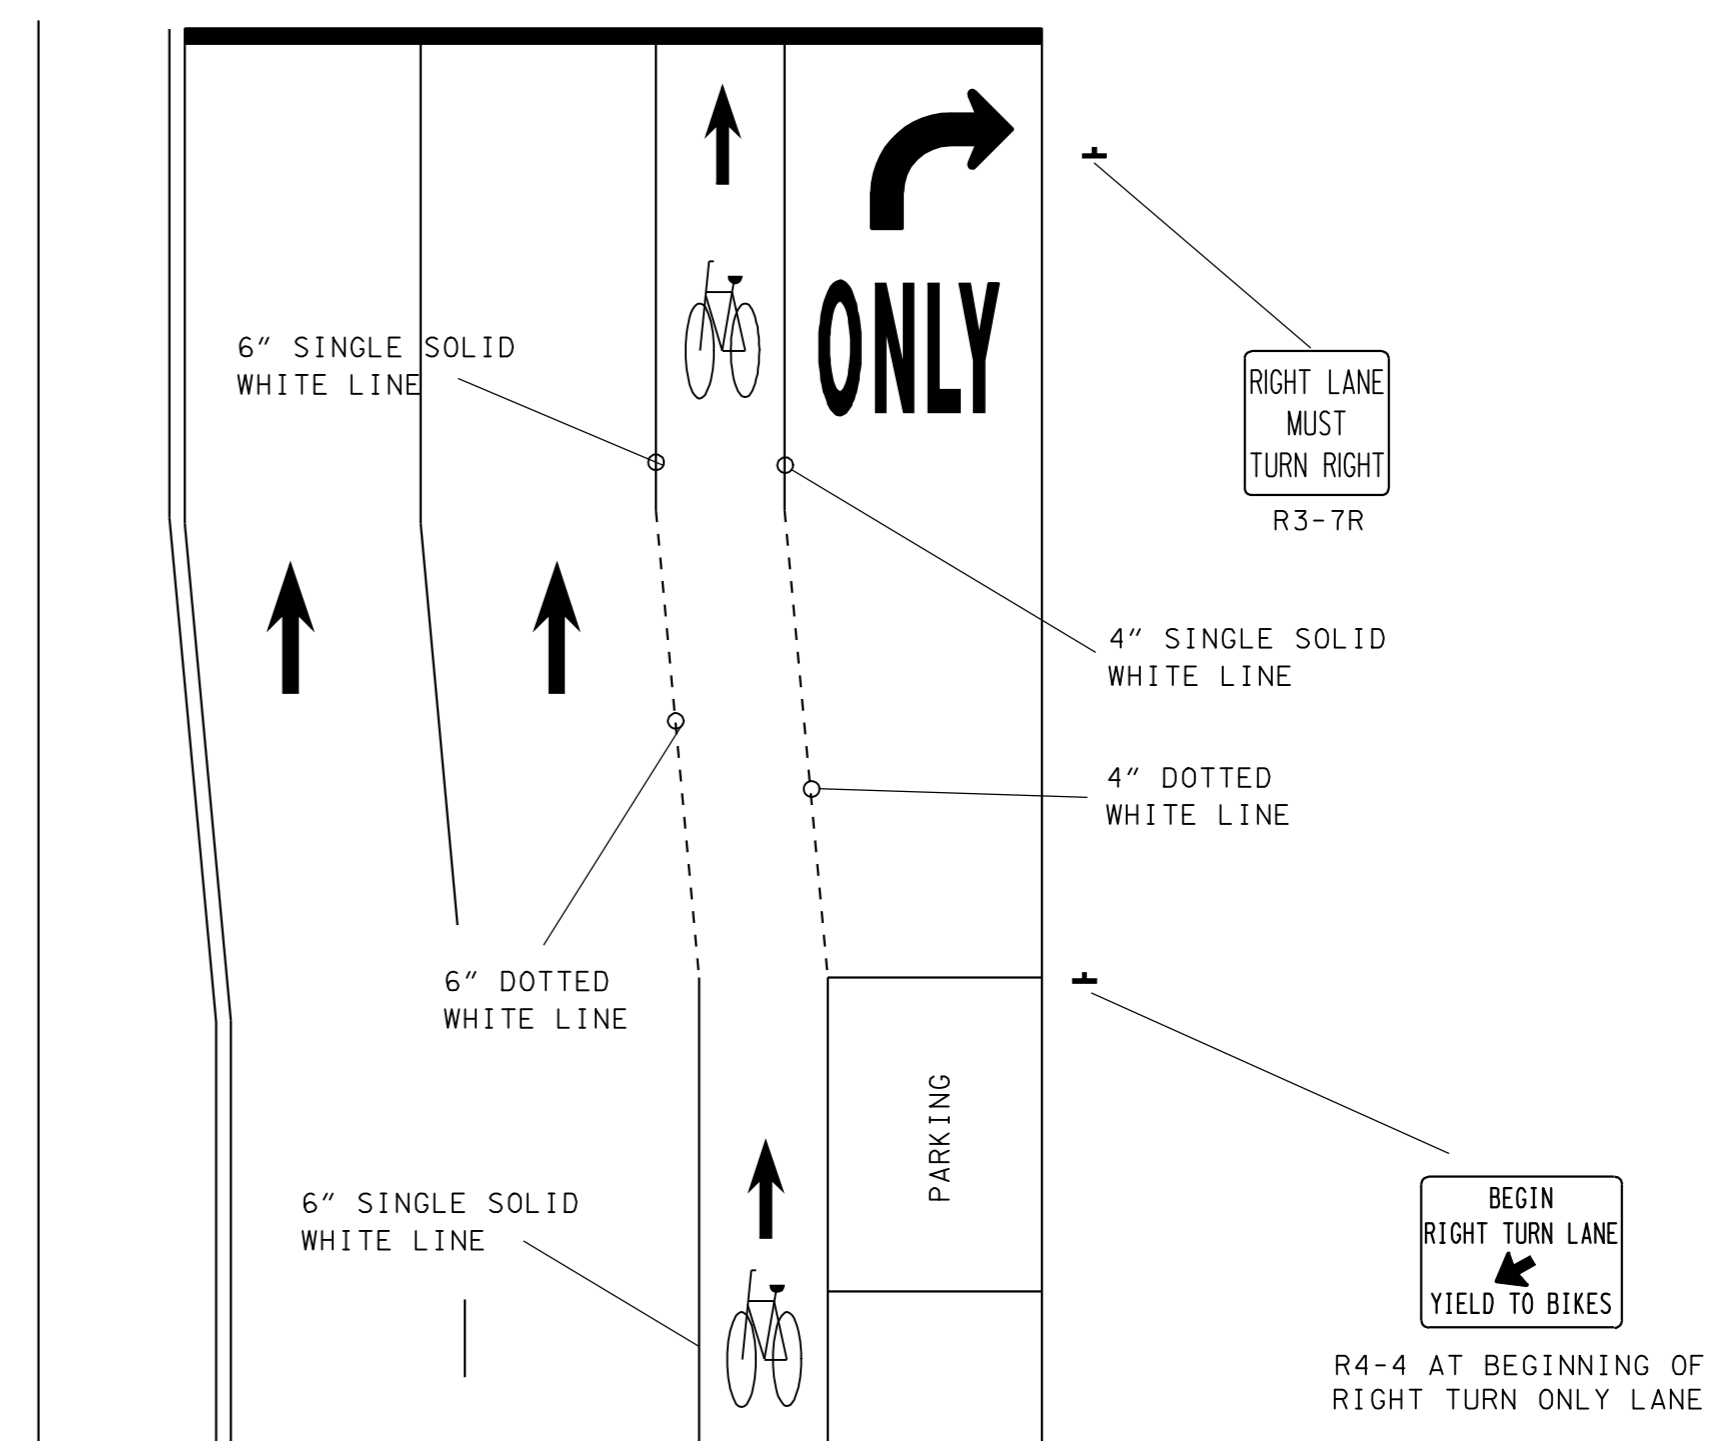

22-FEB-2012 08:57 \\J009083\F03.tdot.state.tn.us\3SHARED\StandDr-aw\STANDARD DRAWINGS\2012-MARCH DISTRIBUTION\TM4_IL01LDGN