




## ISOMETRIC - TYPICAL GABION

N.T.S.

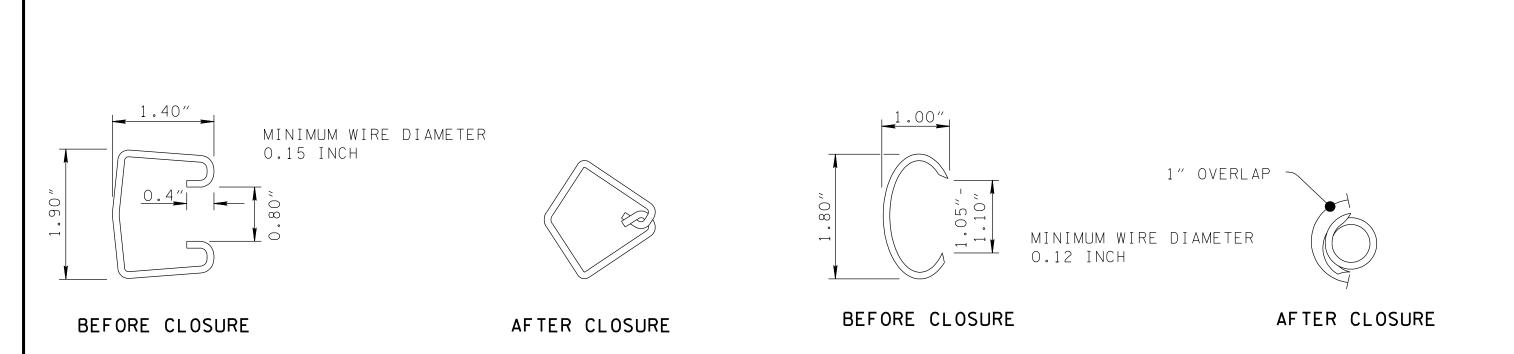

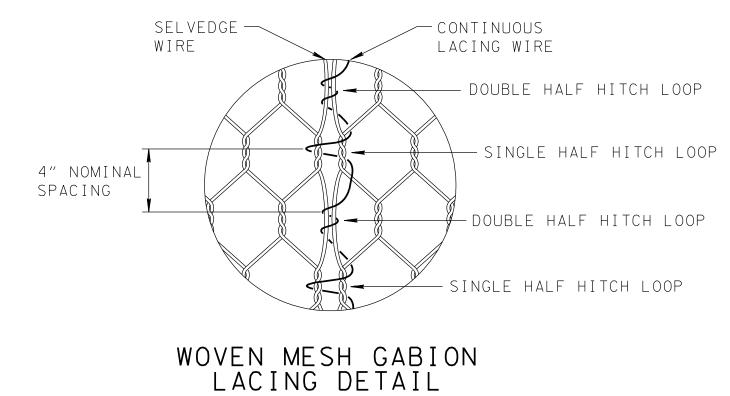

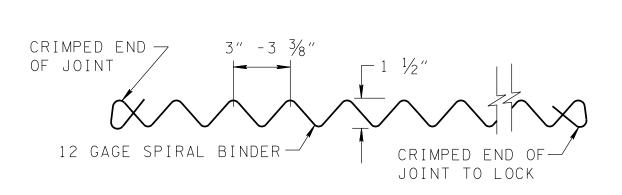

WELDED MESH GABION

SPIRAL BINDER LACING DETAIL

BINDER

— SPIRAL BINDER MUST PASS THROUGH EACH MESH OPENING

TYPE 1 FASTENER INTERLOCKING WIRE

TYPE 2 FASTENER OVERLAPPING RING

TYPE 3 FASTENER LACING WIRE

TYPE 4 FASTENER SPIRAL BINDER

TO BE USED WITH WELDED MESH ONLY

MINOR REVISION -- FHWA APPROVAL NOT REQUIRED.

STATE OF TENNESSEE
DEPARTMENT OF TRANSPORTATION

GABION ASSEMBLY DETAILS

7-29-04 EC-STR-57

NOTE: DIMENSIONS SHOWN ARE NOMINAL

INSTALL TYPE 1 OR TYPE 2 FASTENERS AT EACH MESH OPENING ALONG GABION BASKET EDGE.